




2 Existing Site Plan
1:100

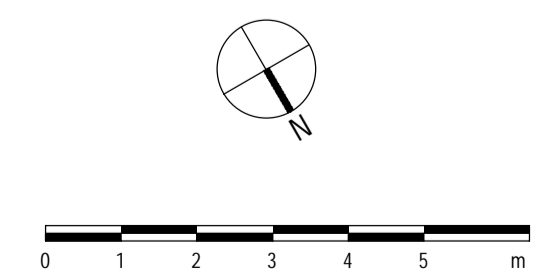

Rev: Details: Date:

TECHNICALDETAIL
DESIGN FOR THE REAL WORLD

WWW.TECHNICALDETAIL.CO.UK
01707 045161 | INFO@TECHNICALDETAIL.CO.UK
66A HIGH STREET | POTTERS BAR | HERTS | EN6 5AB

Project:
80 Church Street,
Edmonton, N9 9PB

Drawn By:
AEH

Date Drawn:
17/01/2024

Drawing Title:
Existing Site Plan (A1)


Drawing Number:
TDC082/ EX/001

Scale @ A1:
1:100

Rev:



0 5 10 m

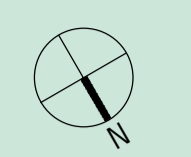

ALL SAINTS SQUARE
(UNDER CONSTRUCTION)

VICTORIA ROAD

APARTMENT BLOCK
(THREE STOREY)

ALL SAINTS CLOSE

GARAGES

OPEN SPACE

CHURCH HALL
(SINGLE STOREY)

ALL SAINTS CHURCH

CHURCH STREET

19-21 CHURCH STREET
(FOUR STOREY)

APARTMENT BLOCK
(FOUR STOREY)

MARKET PARADE

APARTMENTS OVER SHOPS
(THREE STOREY)

CHARLES LAMB
HALLS



Rev: Details: Date:



TECHNICALDETAIL
DESIGN FOR THE REAL WORLD

WWW.TECHNICALDETAIL.CO.UK
01707 045161 | INFO@TECHNICALDETAIL.CO.UK
66A HIGH STREET | POTTERS BAR | HERTS | EN6 5AB

CIAT

| | | | |
|----------------|---------------------------------------|-----------------|----------------|
| Project: | 80 Church Street, Edmonton, N9 9PB | Drawn By: | AEH |
| Date Drawn: | 17/01/2024 | Drawing Number: | TDC082/ EX/002 |
| Drawing Title: | Existing Block Plan (A1) | Scale @ A1: | 1 : 200 |

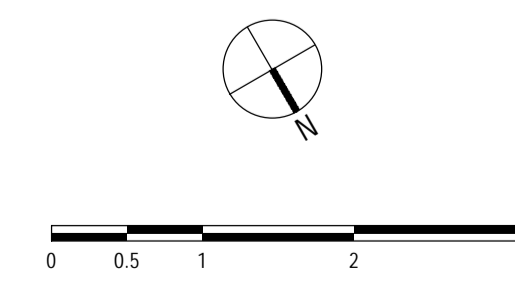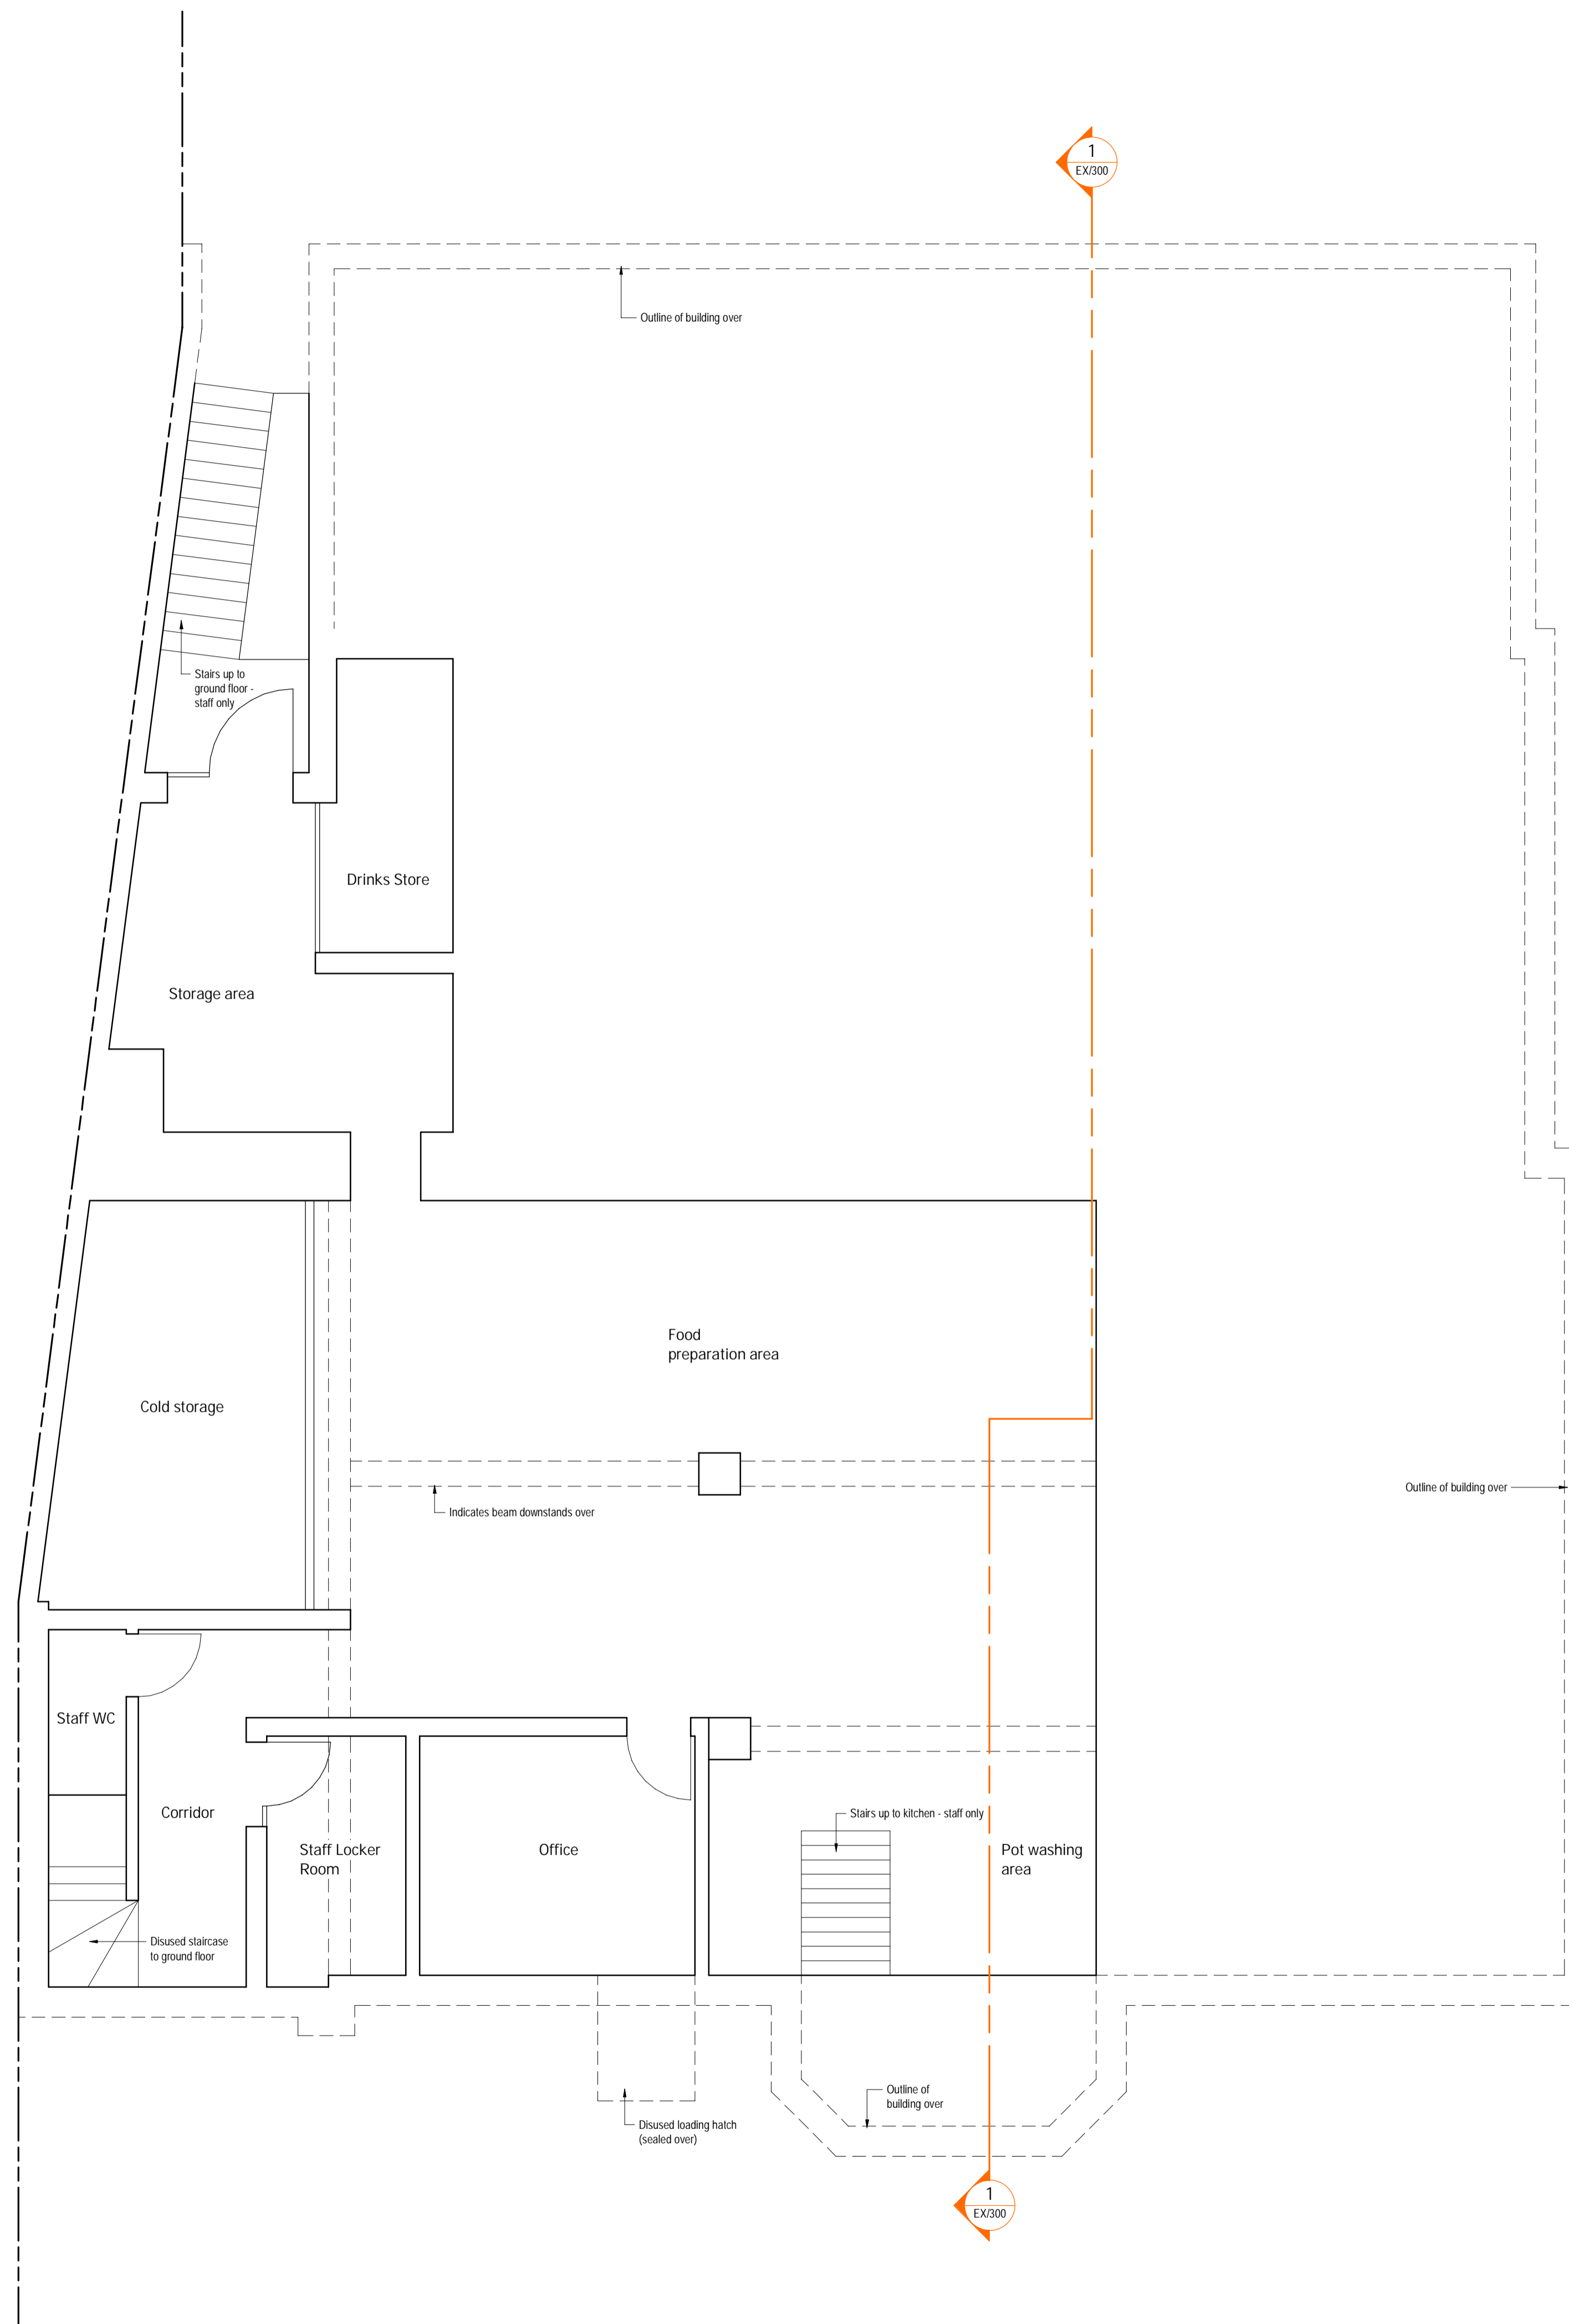

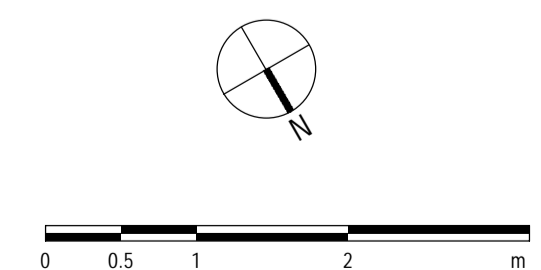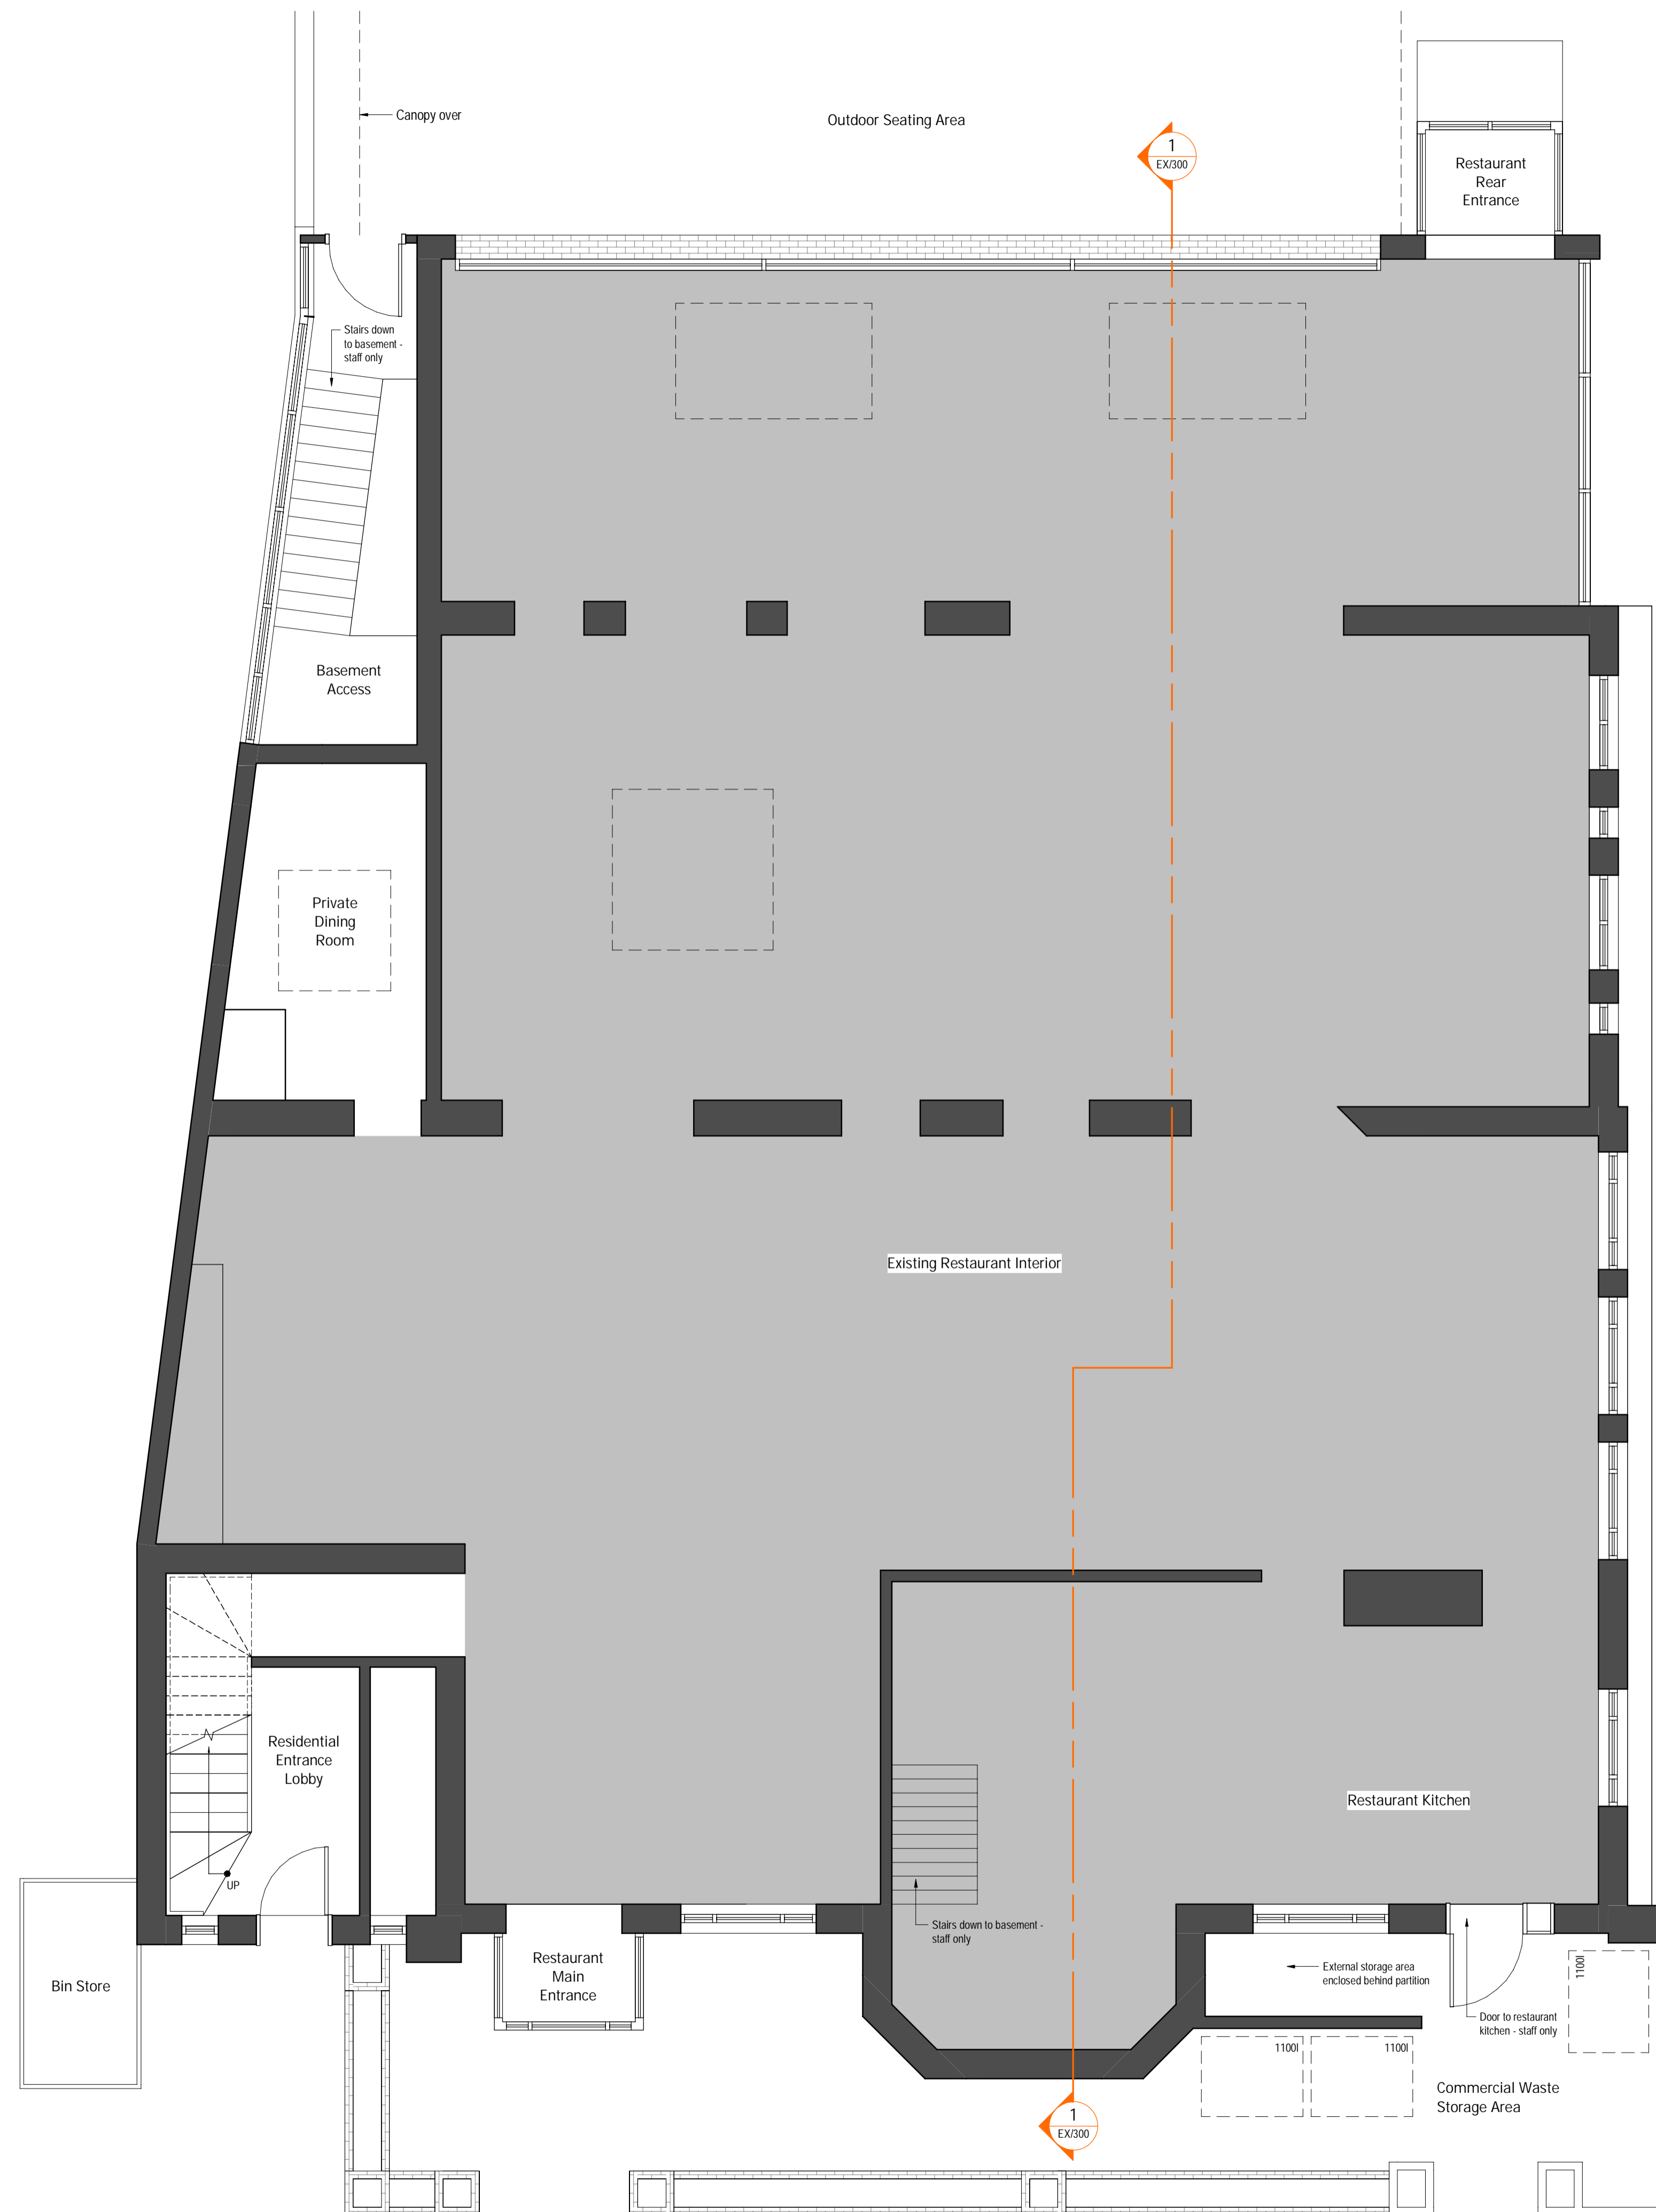

1 Existing Ground Floor Plan
1 : 50

Rev: Details: Date:

TECHNICALDETAIL
DESIGN FOR THE REAL WORLD

WWW.TECHNICALDETAIL.CO.UK
01707 045161 | INFO@TECHNICALDETAIL.CO.UK
66A HIGH STREET | POTTERS BAR | HERTS | EN6 5AB

Project:
80 Church Street,
Edmonton, N9 9PB

Drawn By:
AEH

Date Drawn:
17/01/2024

Drawing Title:
Existing Ground Floor
Plan (A1)


Drawing Number:
TDC082/ EX/100

Scale @ A1:
1 : 50

Rev:



1 Existing First Floor Plan
1 : 50

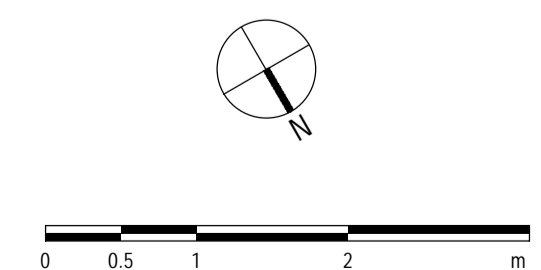


Rev: Details: Date:

TECHNICALDETAIL
DESIGN FOR THE REAL WORLD


WWW.TECHNICALDETAIL.CO.UK
01707 045161 | INFO@TECHNICALDETAIL.CO.UK
66A HIGH STREET | POTTERS BAR | HERTS | EN6 5AB

CIAT

| | | | |
|----------------|---------------------------------------|-----------------|----------------|
| Project: | 80 Church Street, Edmonton, N9 9PB | Drawn By: | AEH |
| Date Drawn: | 17/01/2024 | Drawing Number: | TDC082/ EX/110 |
| Drawing Title: | Existing First Floor Plan (A1) | Scale @ A1: | 1 : 50 |

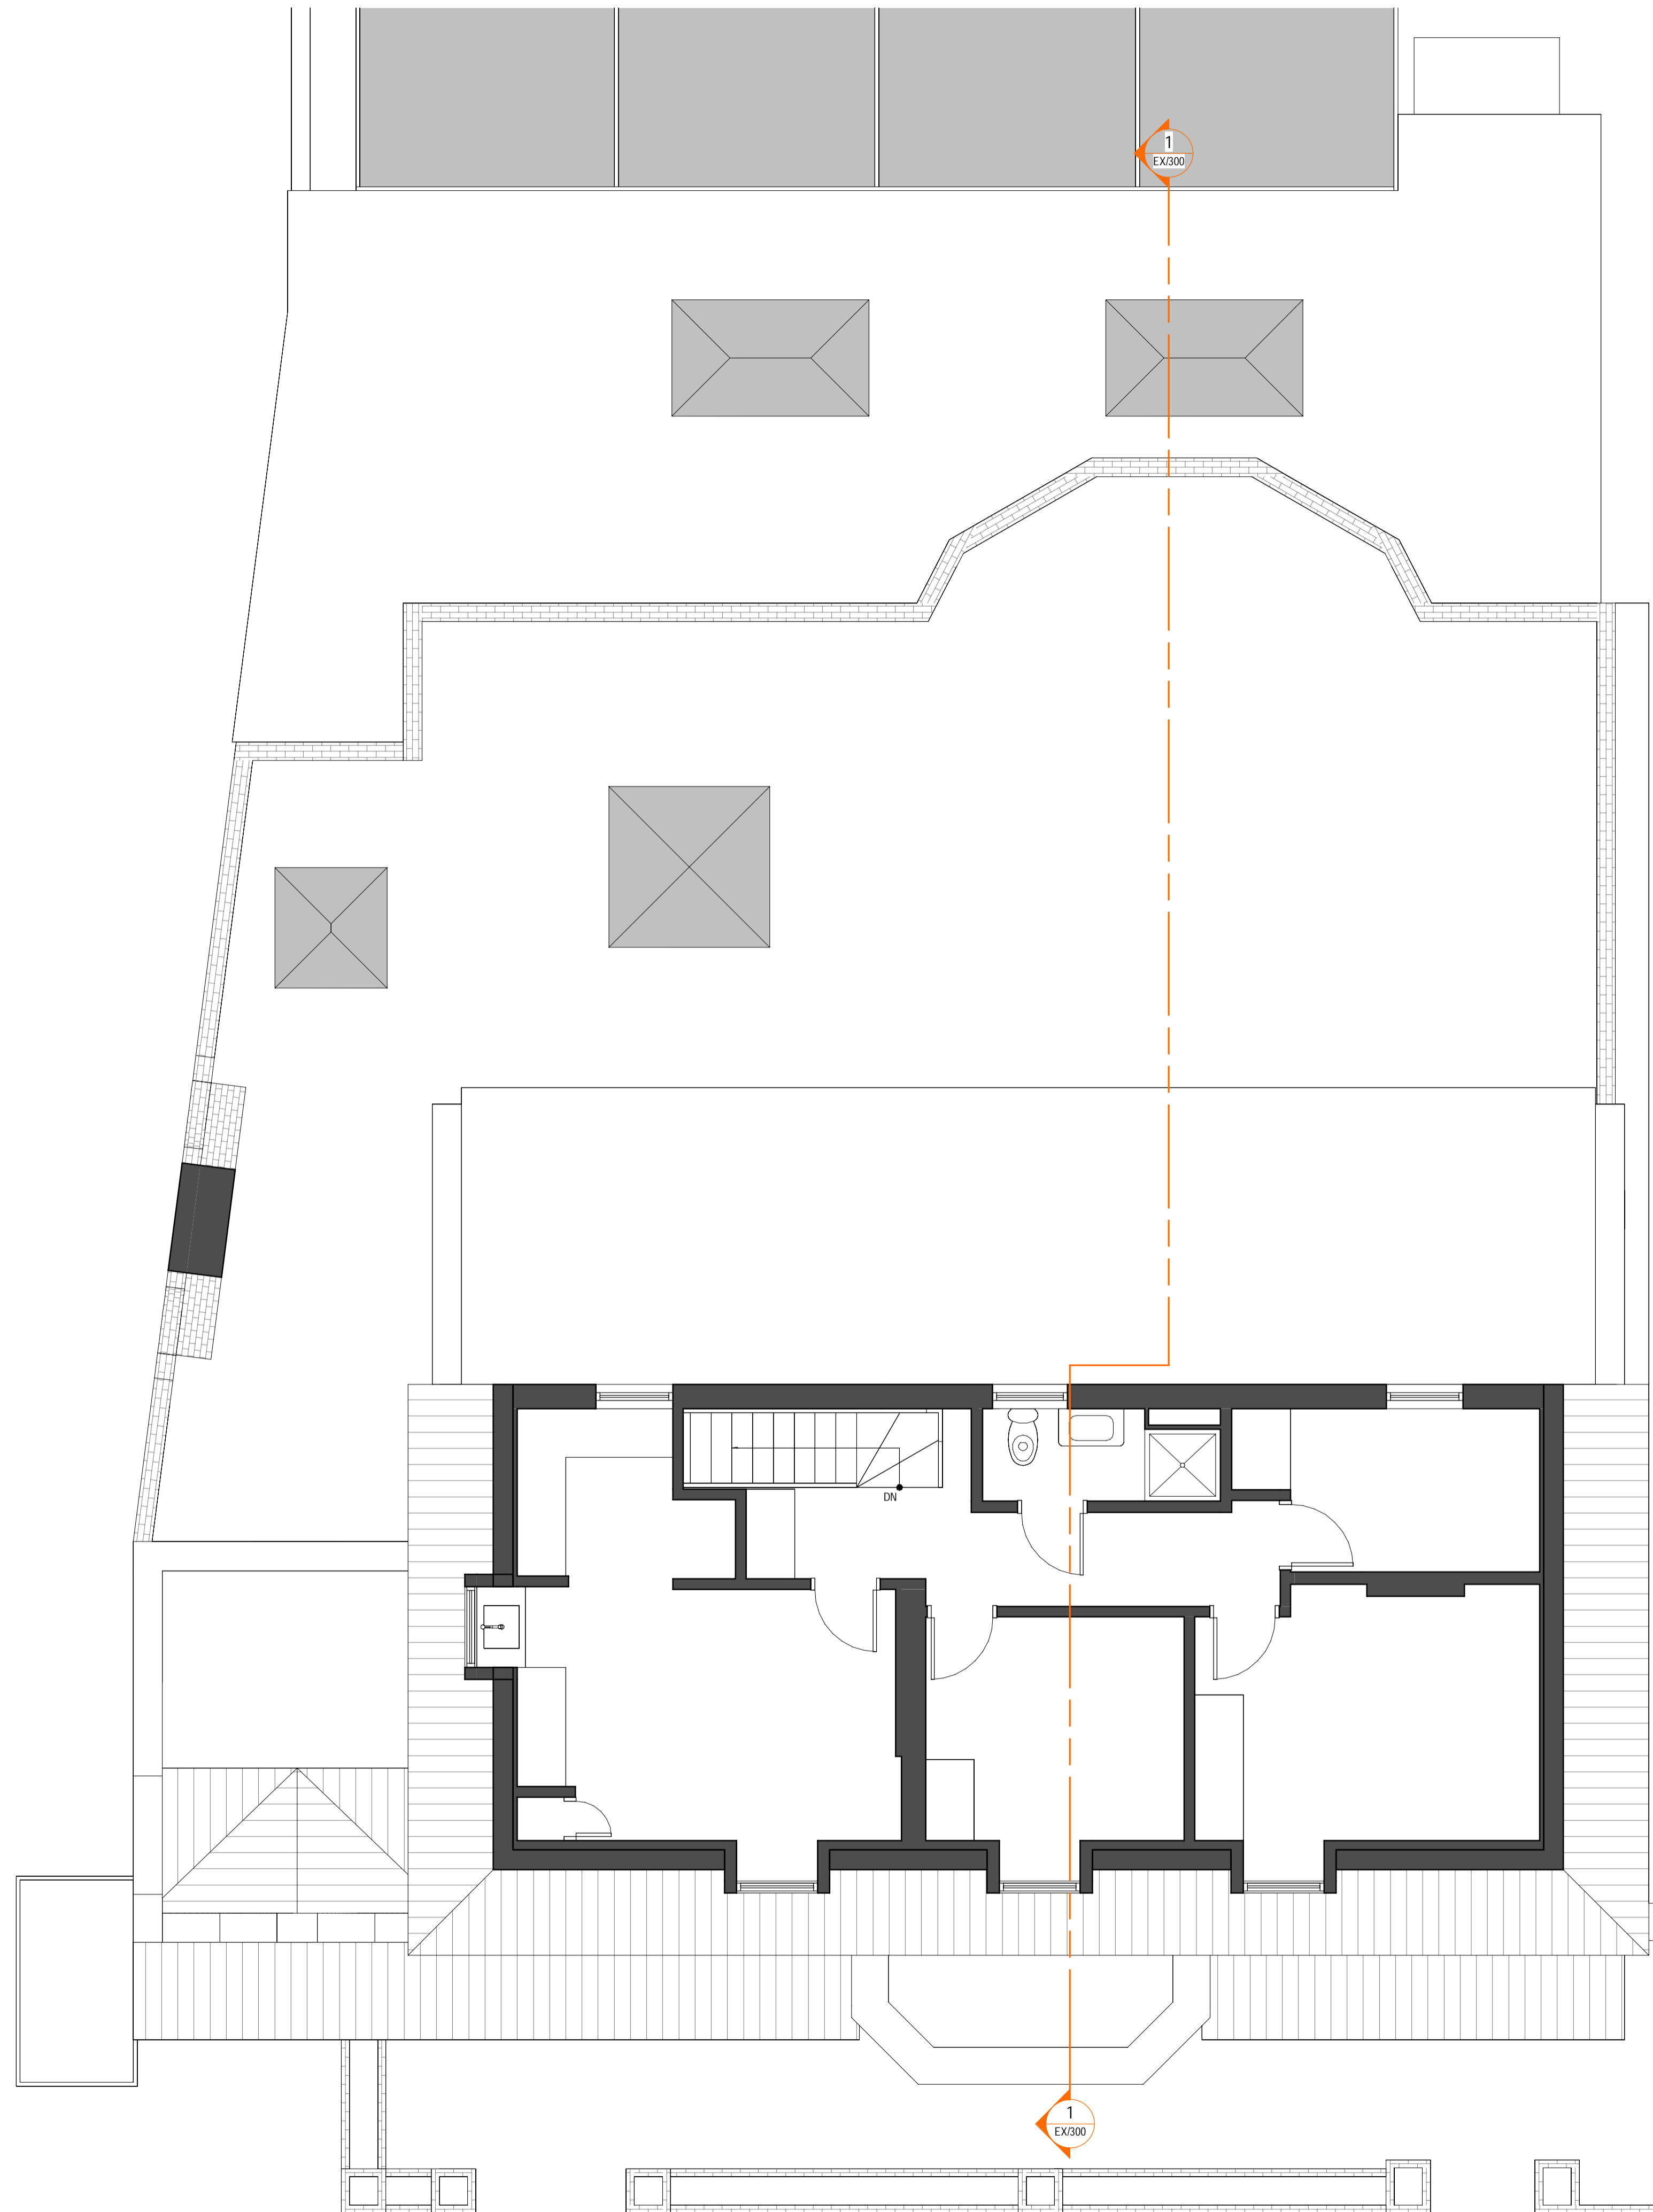

1 Existing Second Floor Plan
1 : 50

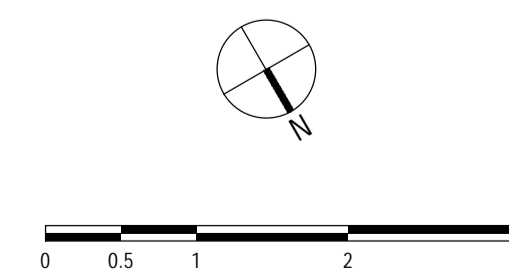


Rev: Details: Date:

TECHNICALDETAIL
DESIGN FOR THE REAL WORLD


WWW.TECHNICALDETAIL.CO.UK
01707 045161 | INFO@TECHNICALDETAIL.CO.UK
66A HIGH STREET | POTTERS BAR | HERTS | EN6 5AB

CIAT

| | | | |
|----------------|---------------------------------------|-----------------|----------------|
| Project: | 80 Church Street, Edmonton, N9 9PB | Drawn By: | AEH |
| Date Drawn: | 17/01/2024 | Drawing Number: | TDC082/ EX/120 |
| Drawing Title: | Existing Second Floor Plan (A1) | Scale @ A1: | 1 : 50 |
| Rev: | | Date: | |

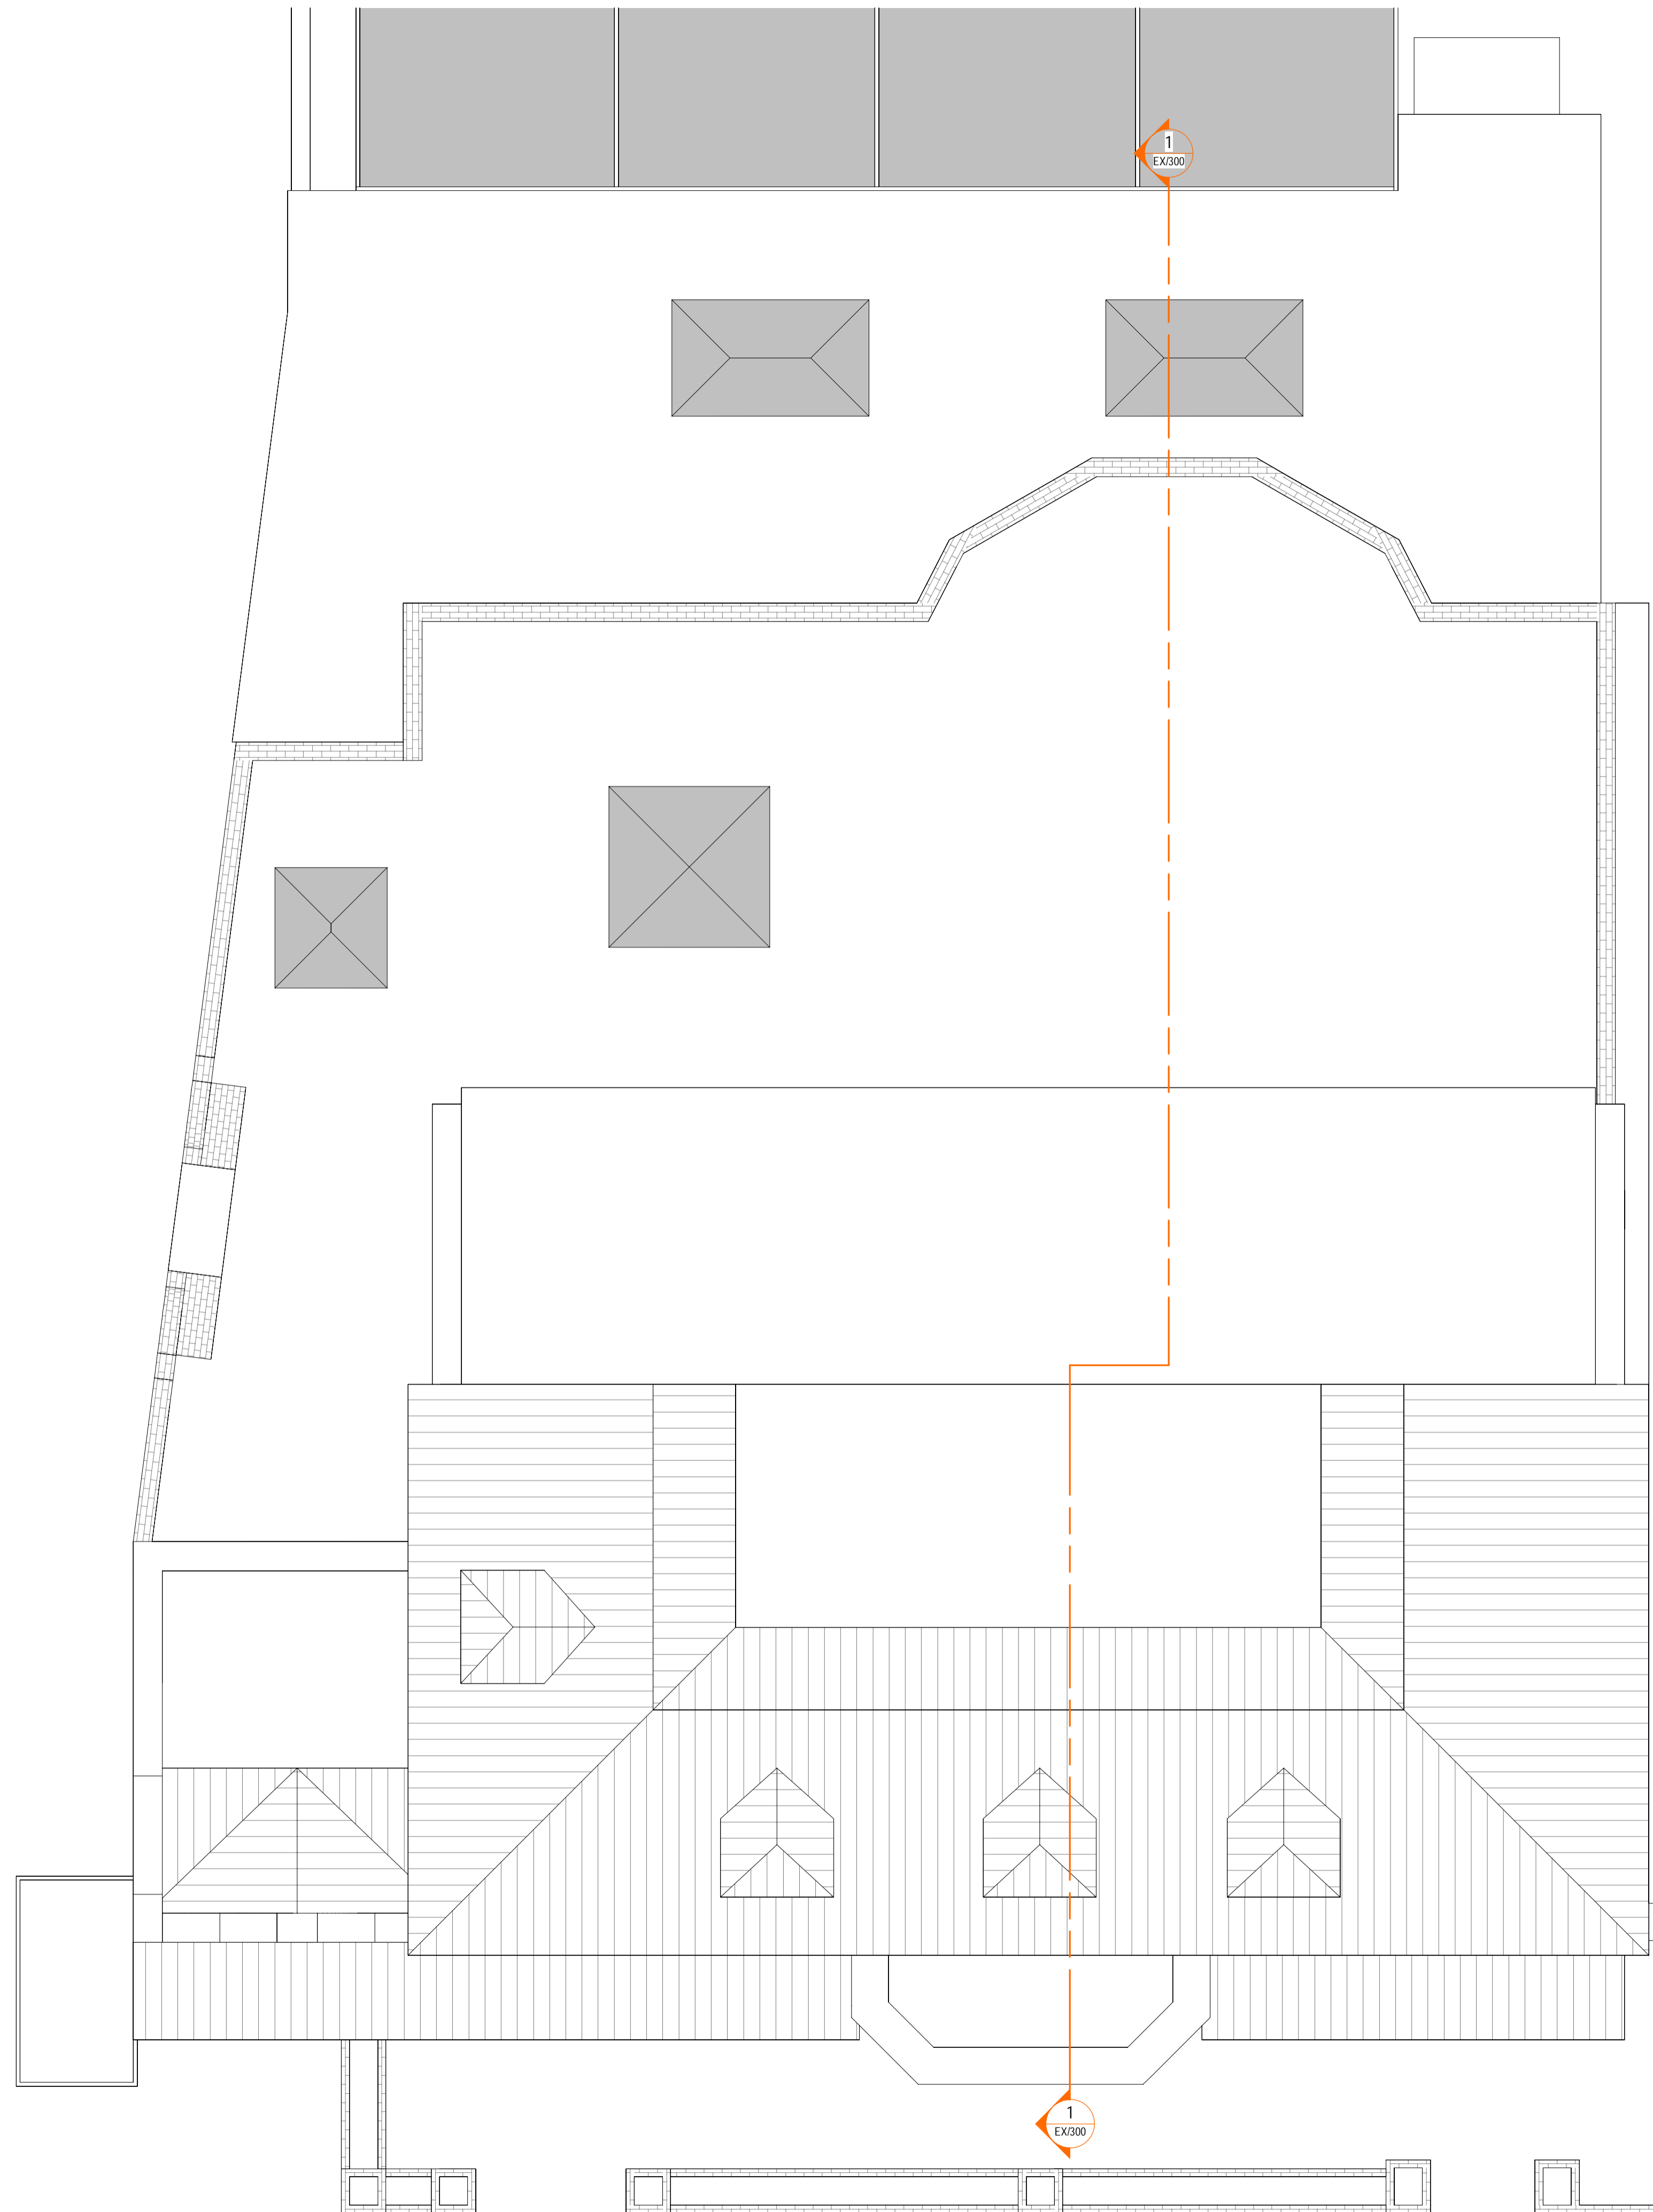

1 Existing Roof Plan
1 : 50

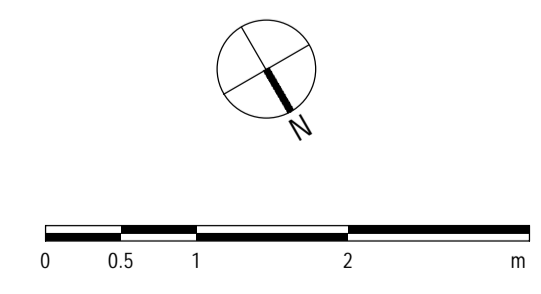

Rev: Details: Date:

TECHNICALDETAIL
DESIGN FOR THE REAL WORLD

WWW.TECHNICALDETAIL.CO.UK
01707 045161 | INFO@TECHNICALDETAIL.CO.UK
66A HIGH STREET | POTTERS BAR | HERTS | EN6 5AB

Project:
80 Church Street,
Edmonton, N9 9PB



Drawn By:
AEH

Date Drawn:
17/01/2024



Drawing Title:
Existing Roof Plan (A1)

Drawing Number:
TDC082/ EX/140

Scale @ A1:
1 : 50

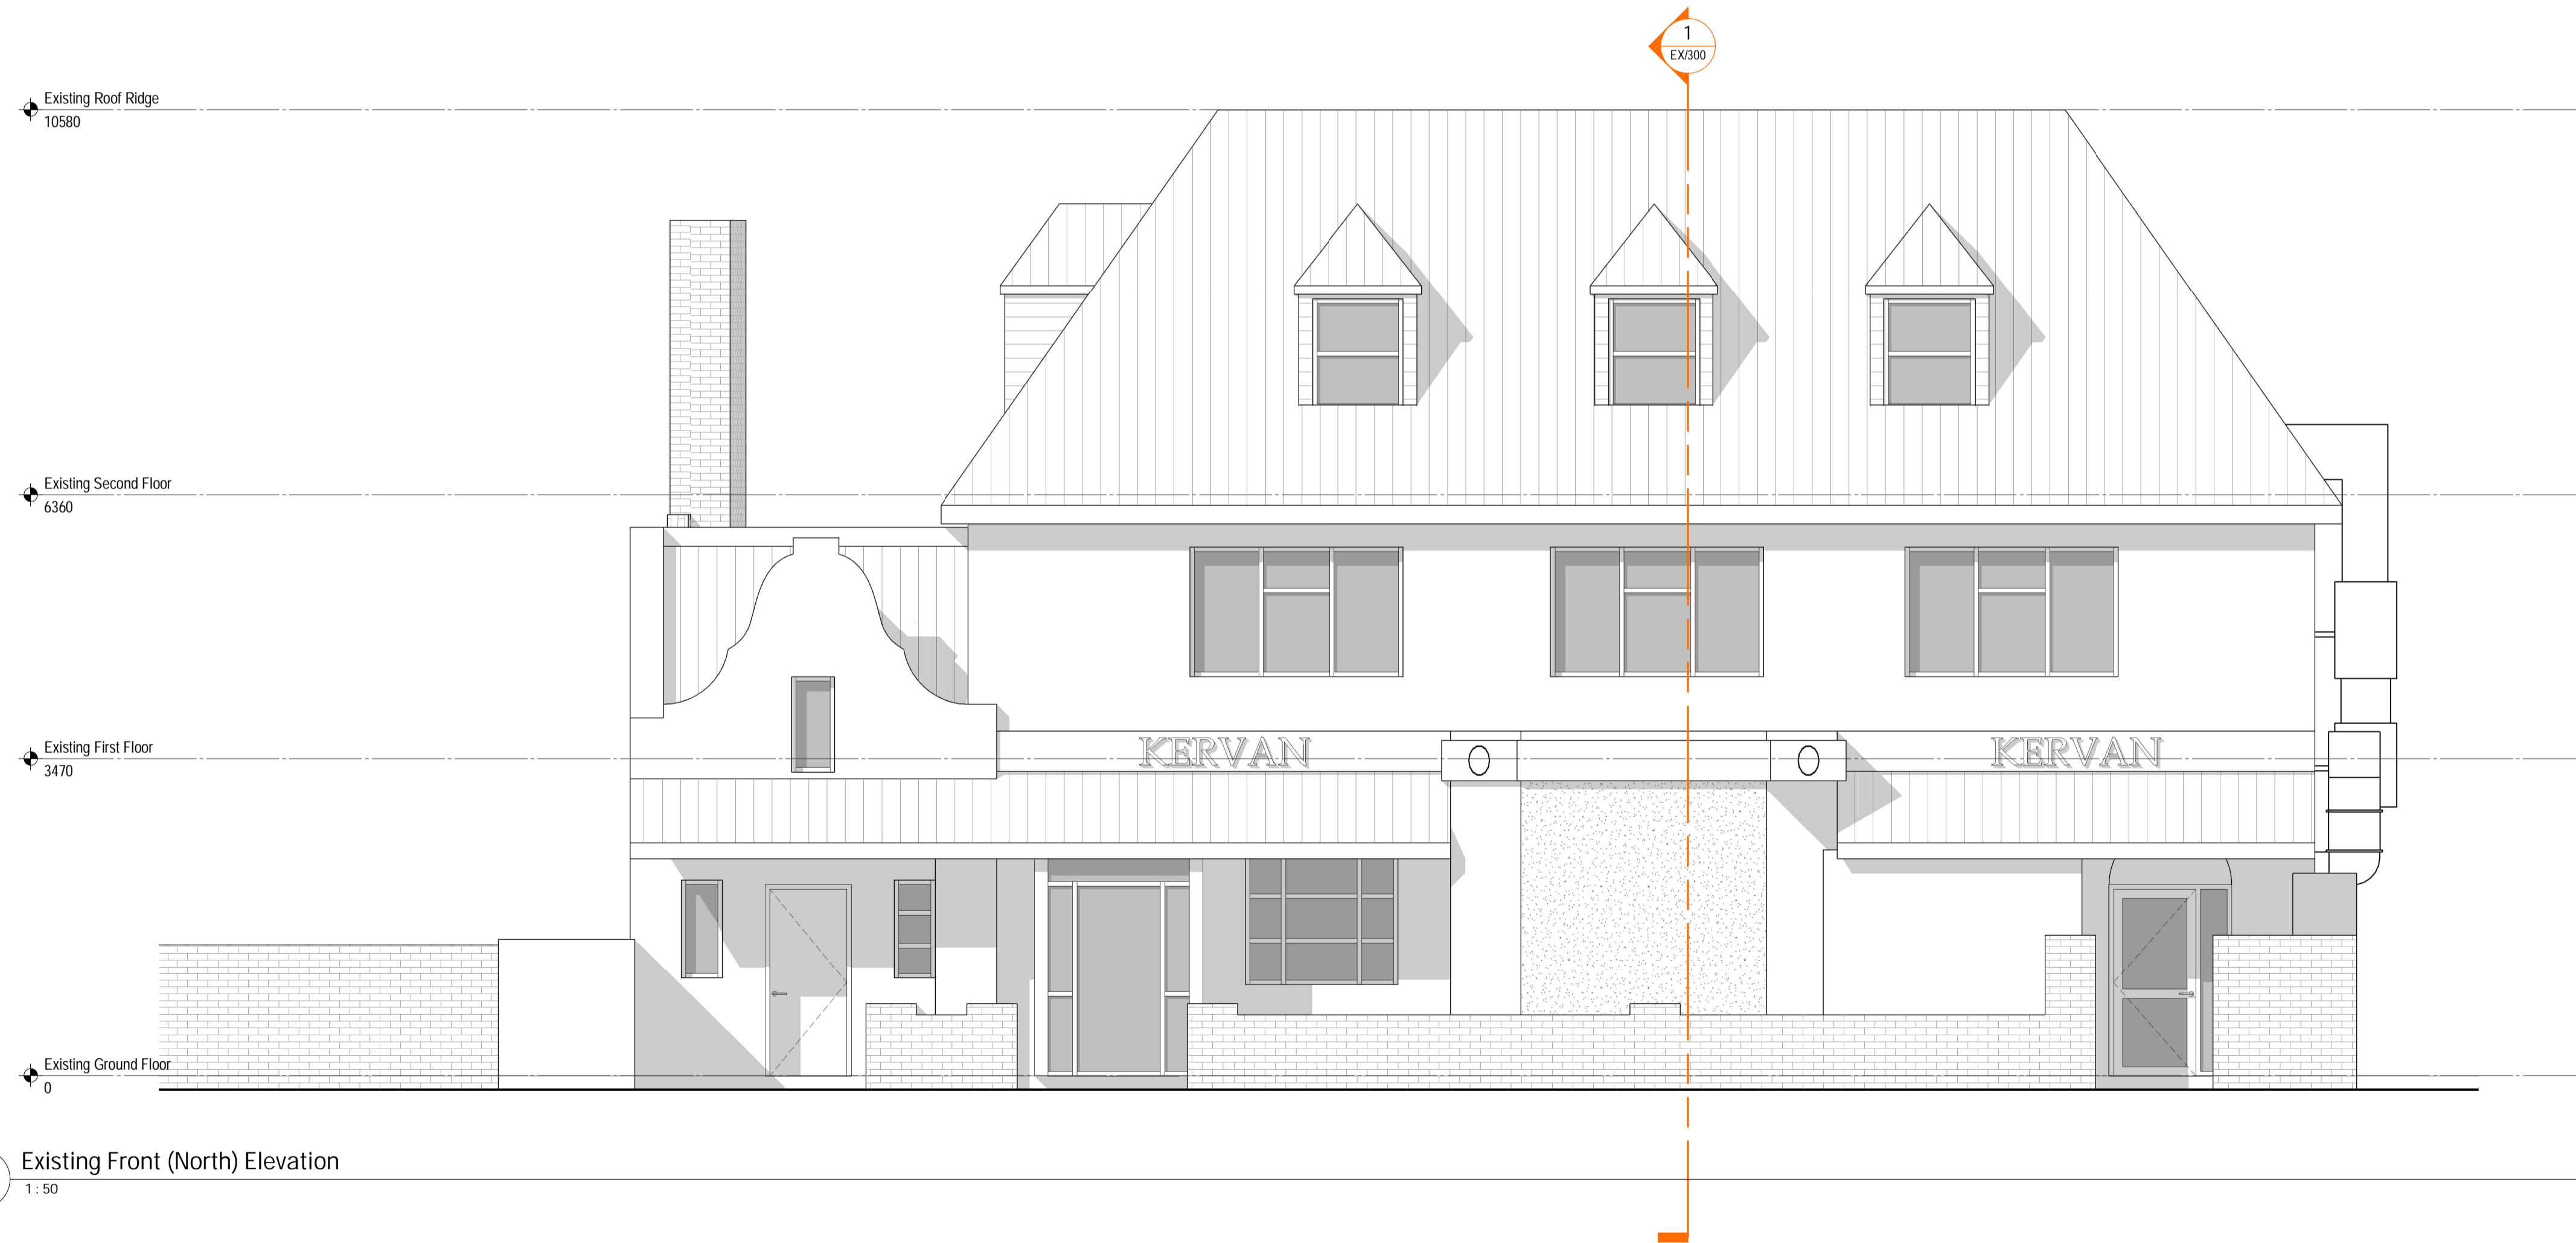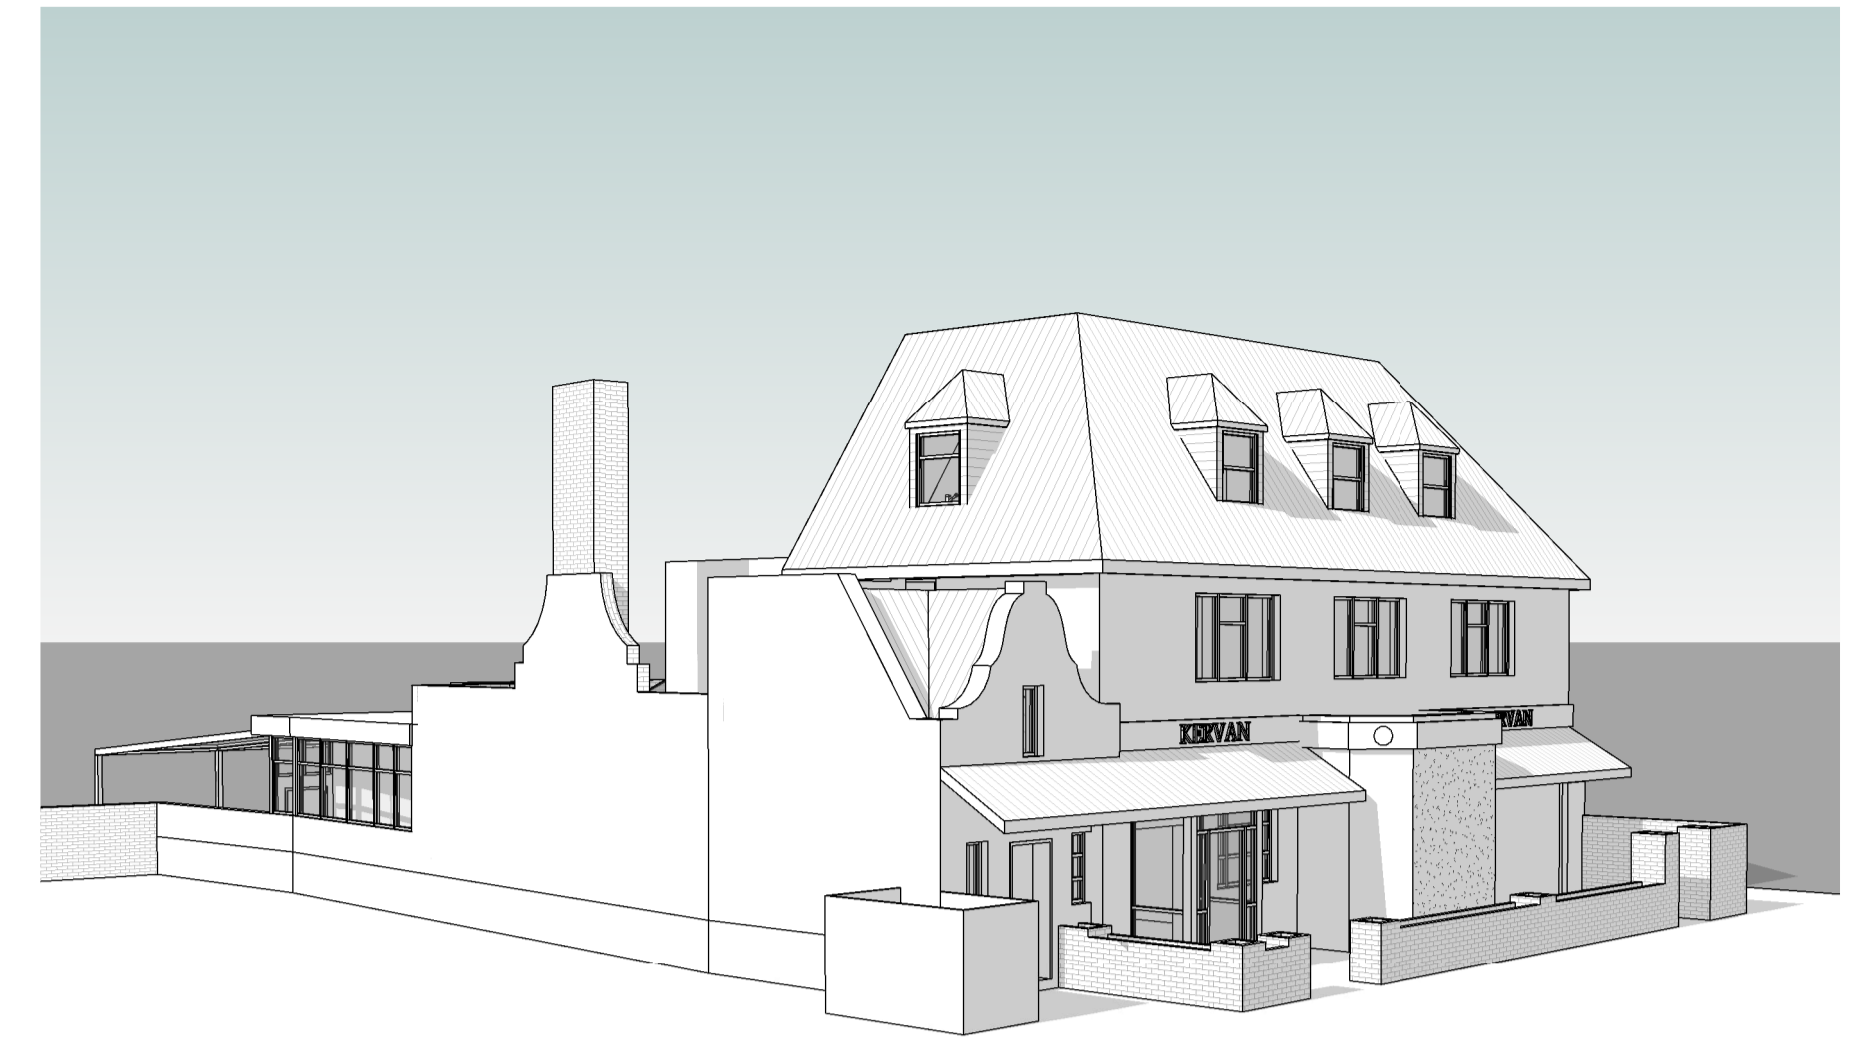


1 Existing Front (North) Elevation
1:50

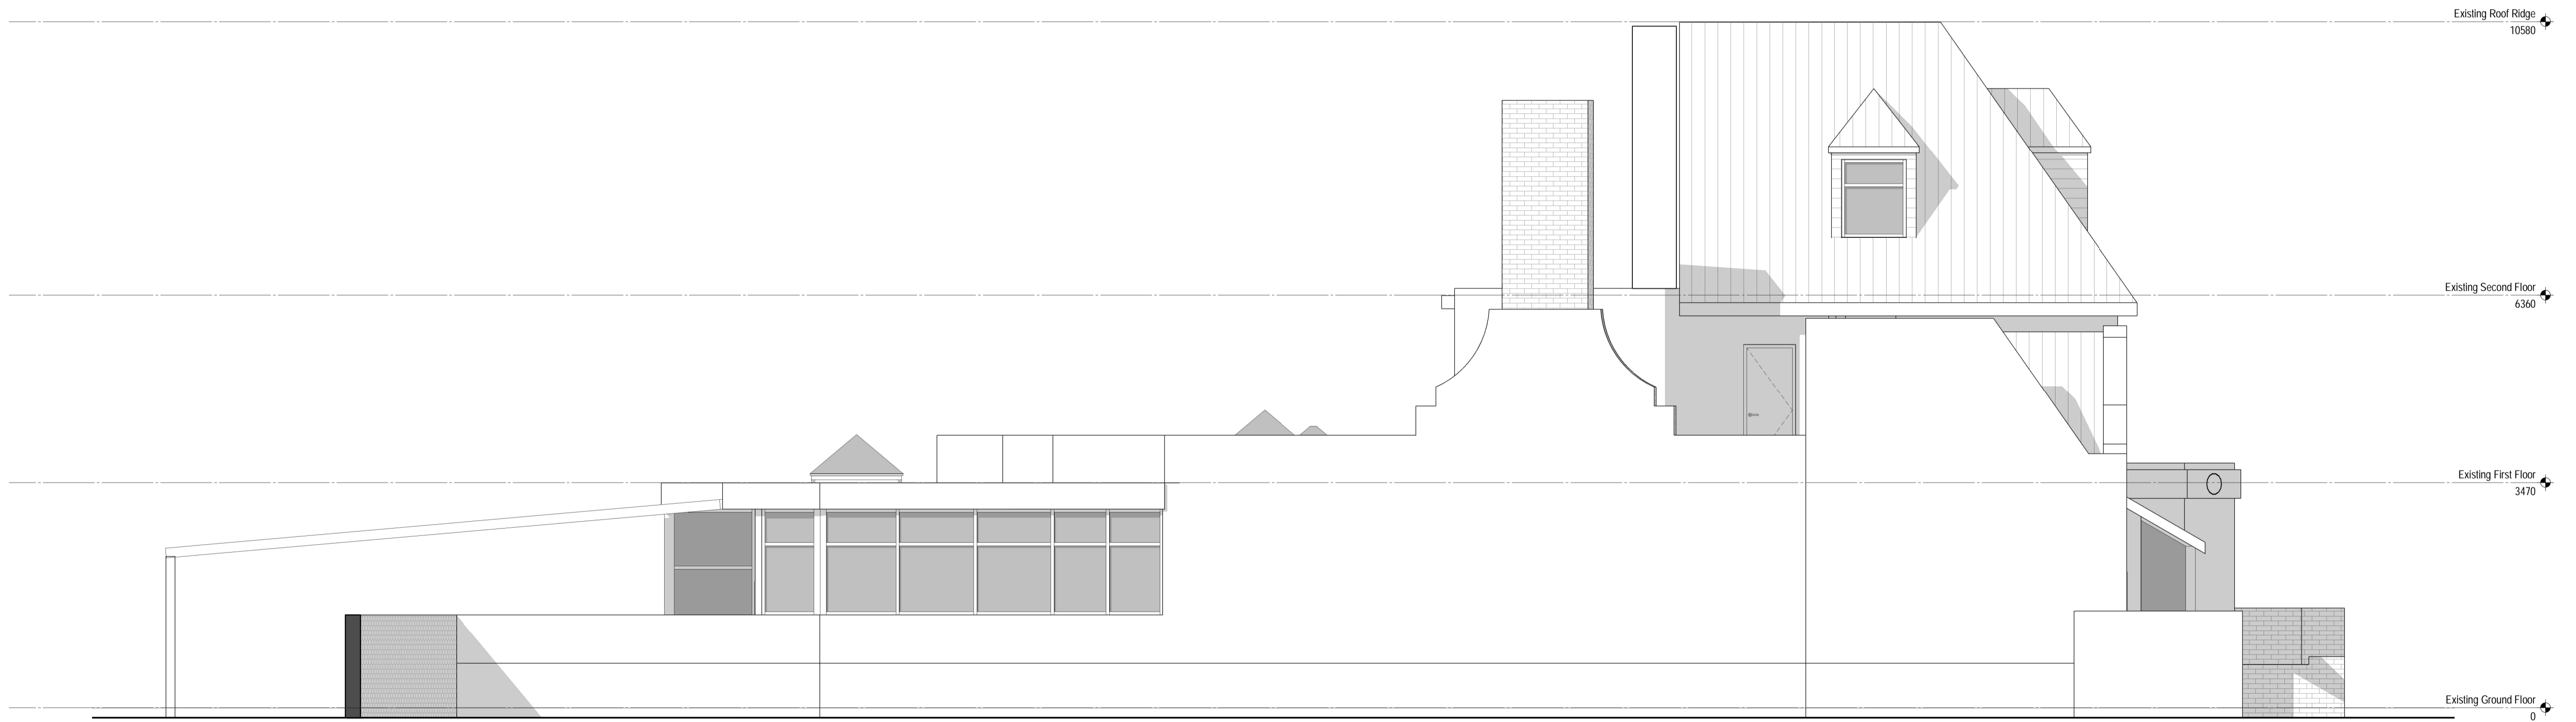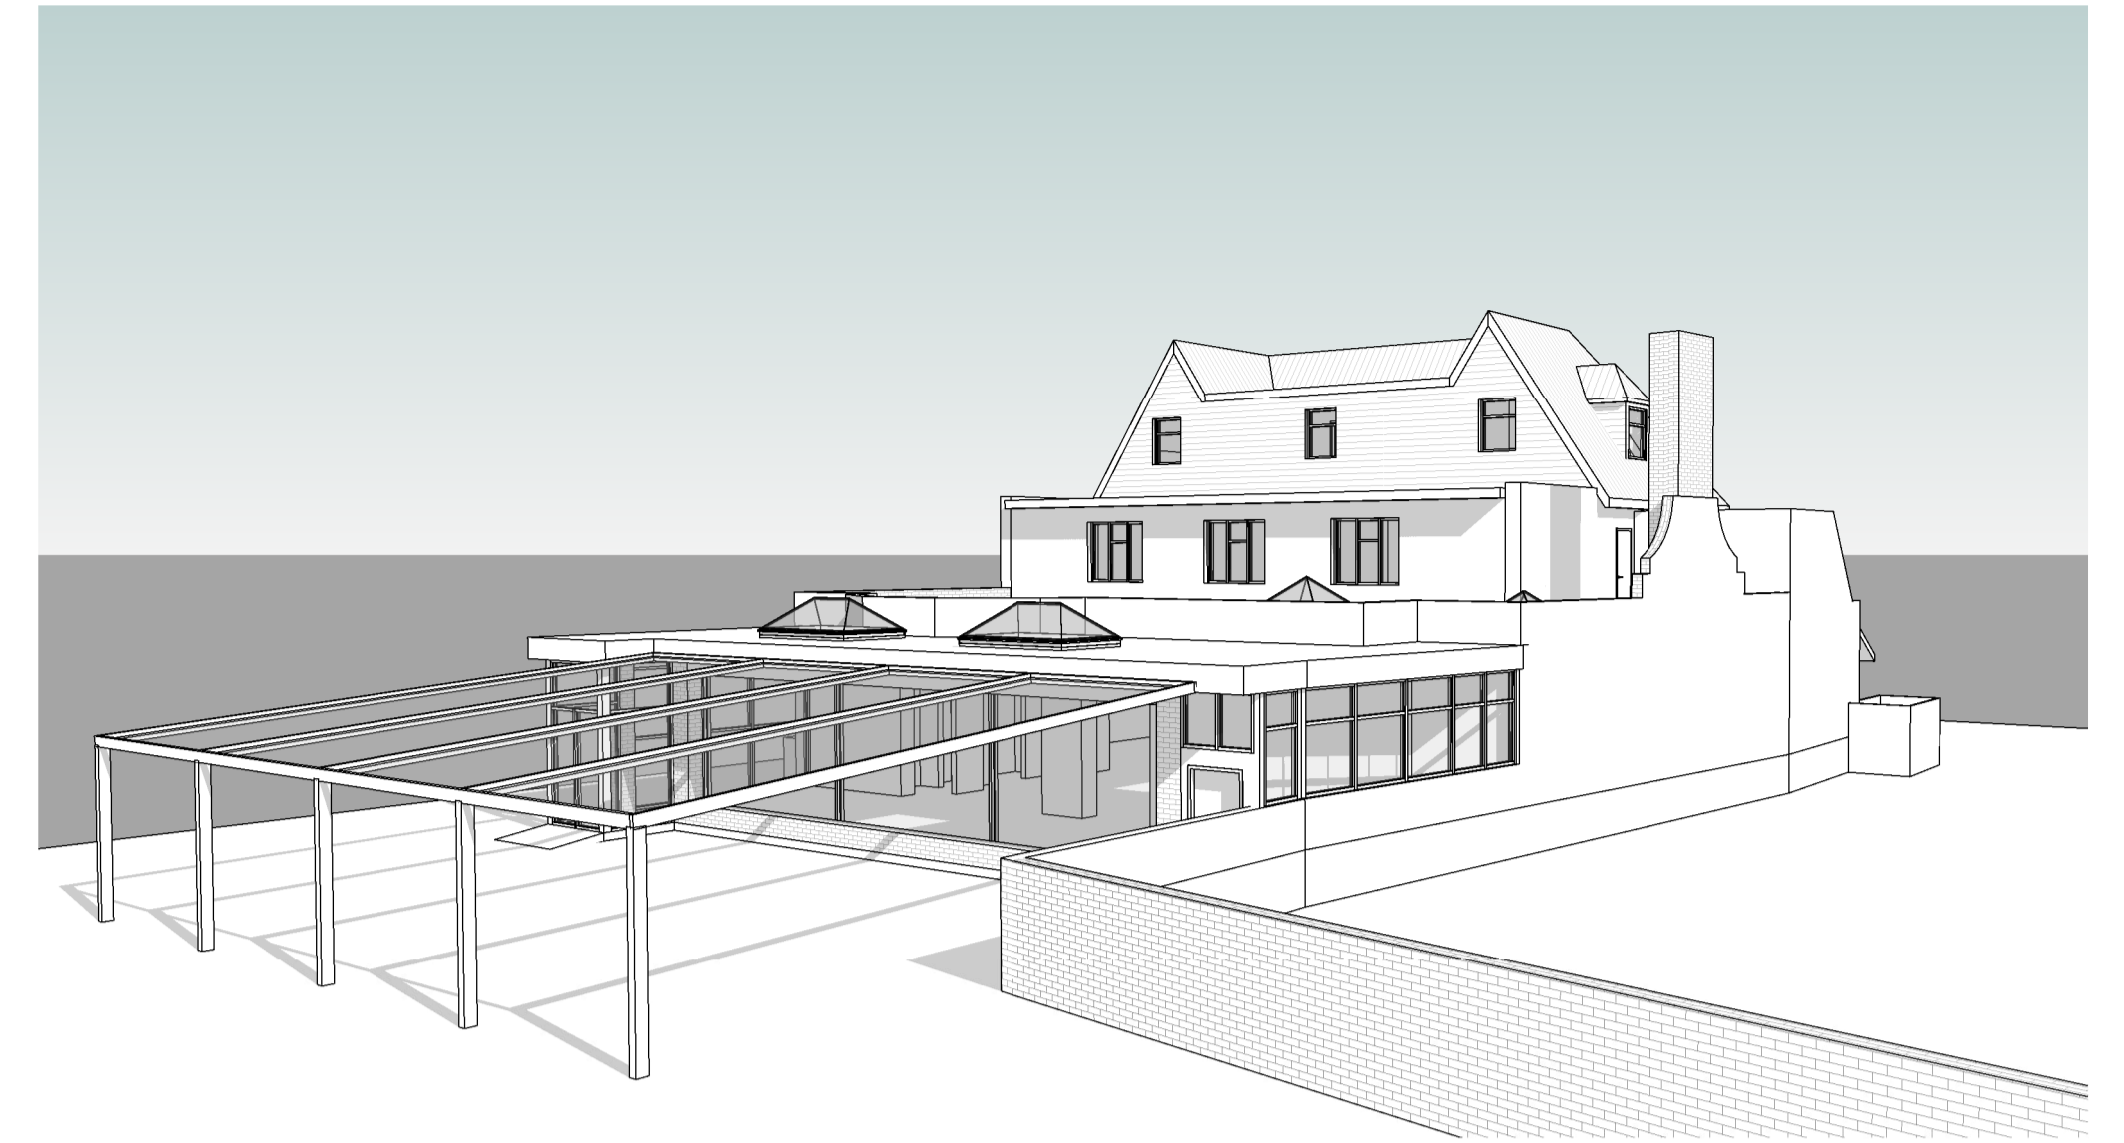

1 Existing Side 1 Elevation
1:50



| Rev: | Details: | Date: |
|--|----------|------------|
| 1 | AEH | 17/01/2024 |
| Project: 80 Church Street, Edmonton, N9 9PB | | |
| Drawing Title: Existing Side 1 (East) Elevation (A1) | | |
| Drawing Number: TDC082/ EX/220 | | |
| Scale: 1:50 | | |

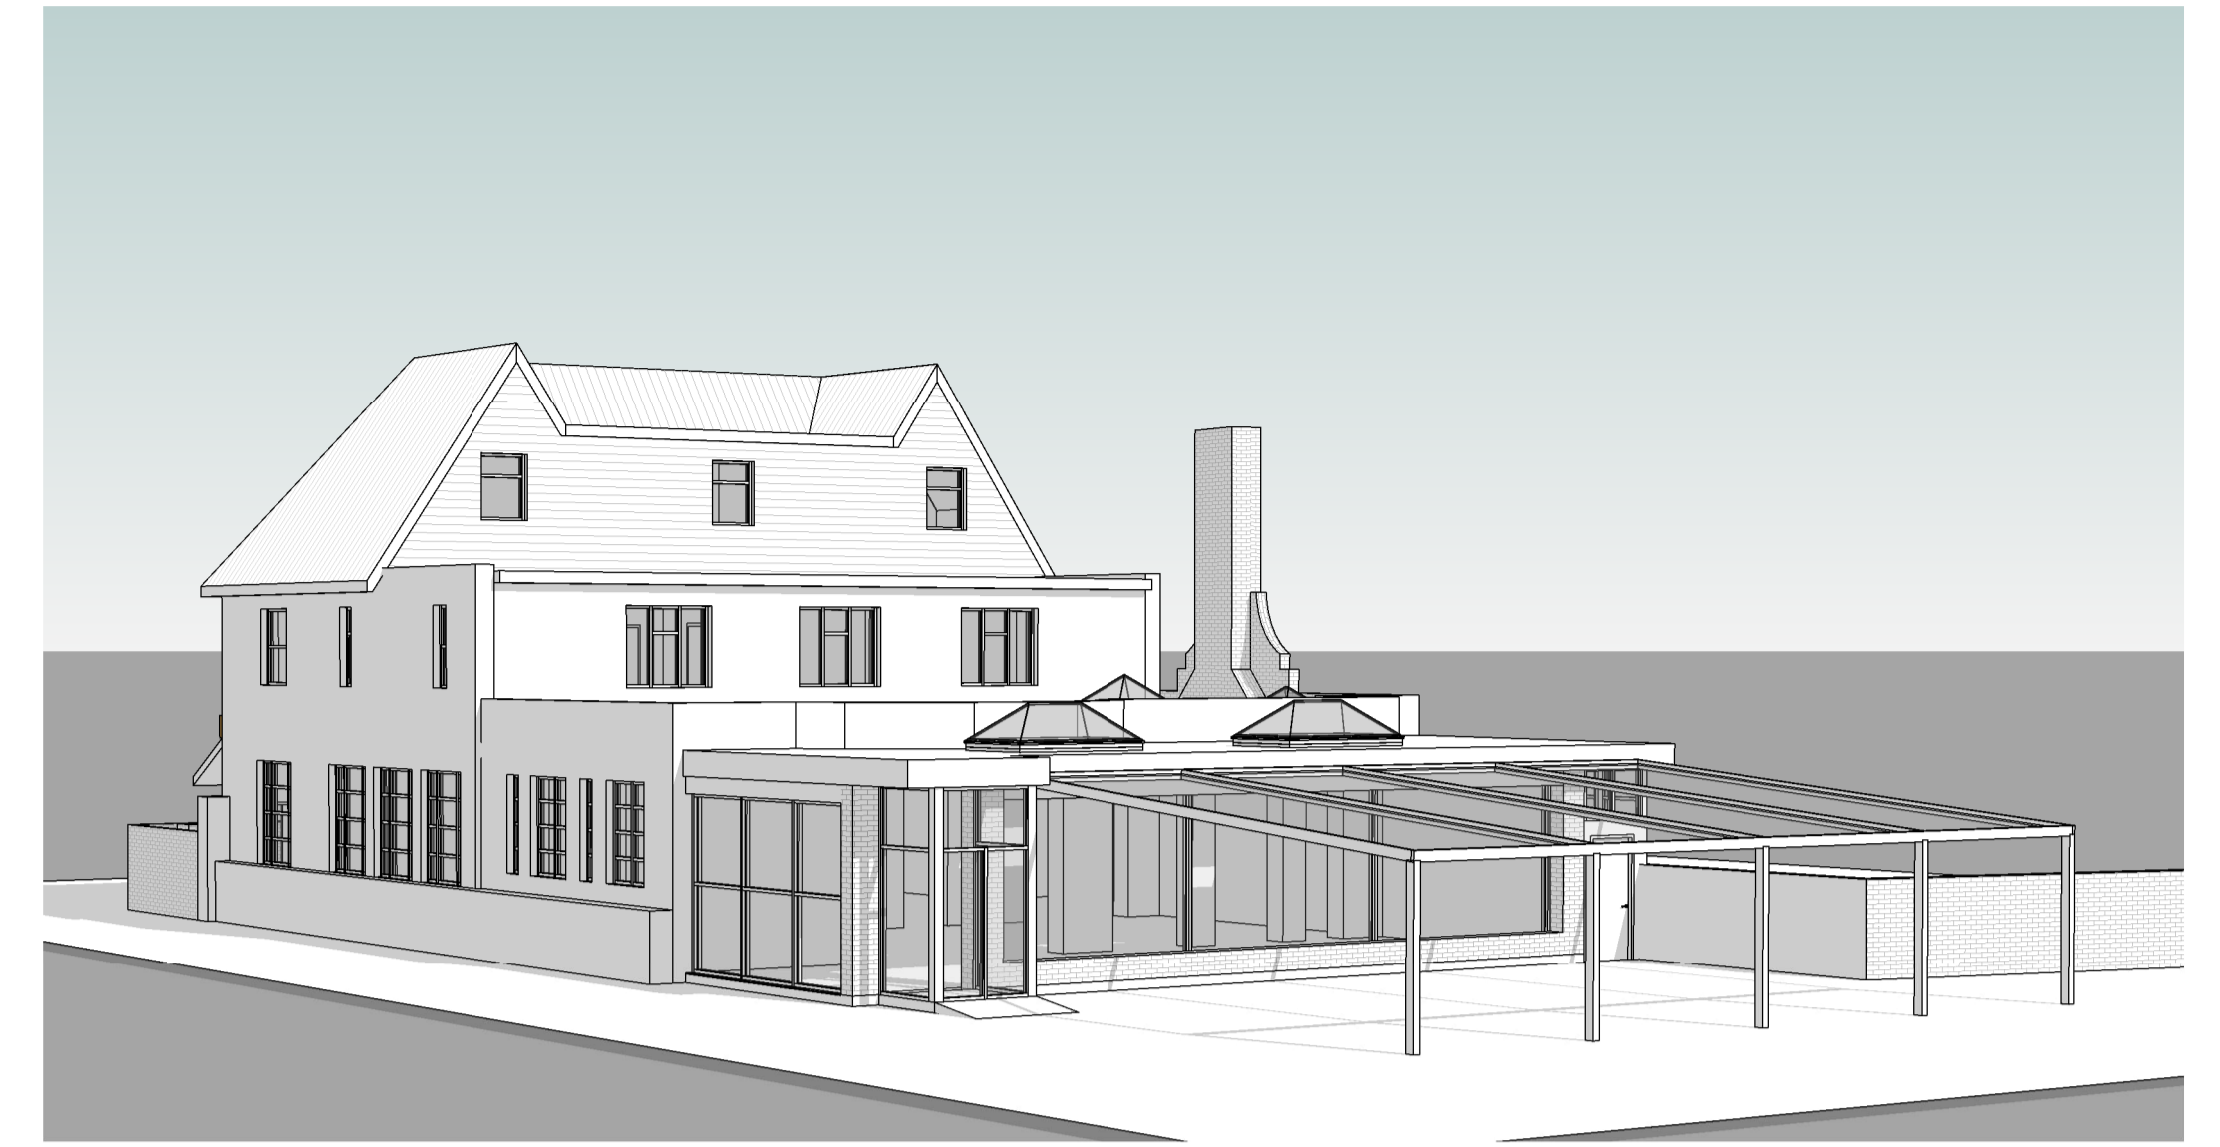

1 Existing Rear (South) Elevation
1:50





1 Existing Side 2 (West) Elevation
1:50



Rev: Details: Date:

TECHNICALDETAIL
DESIGN FOR THE REAL WORLD

WWW.TECHNICALDETAIL.CO.UK
01707 045161 | INFO@TECHNICALDETAIL.CO.UK
66A HIGH STREET | POTTERS BAR | HERTS | EN6 5AB

CIAT

Project:
80 Church Street,
Edmonton, N9 9PB

Drawn By:
AEH


Date Drawn:
17/01/2024

Drawing Title:
Existing Side 2 (West)
Elevation (A1)

Drawing Number:
TDC082/ EX/240

Scale @ A1:
1:50

Rev:

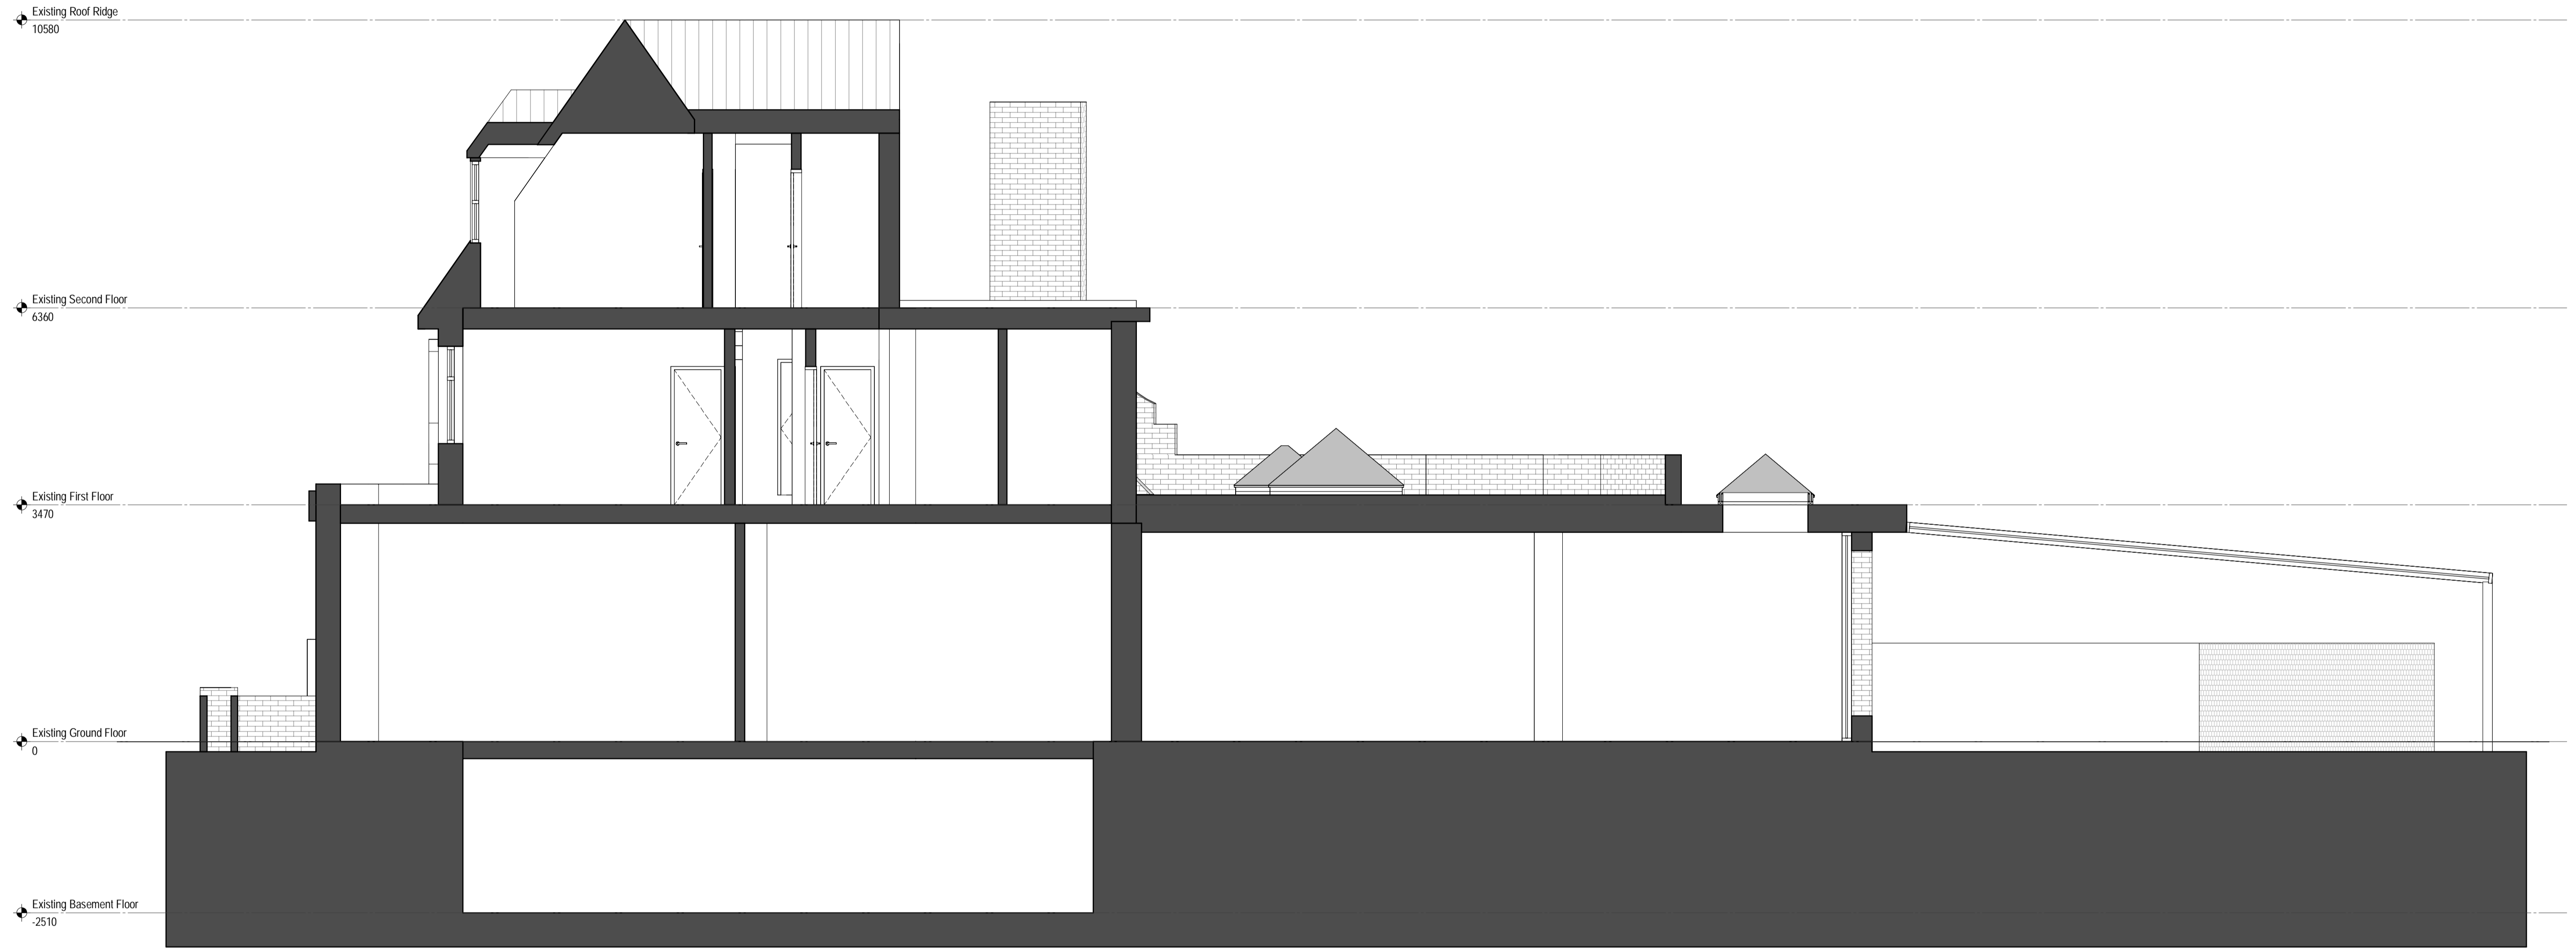

1 Existing Section
1:50

