




- Notes**
- 1- This drawing is not for construction.
  - 2- All dimensions are to be checked on site and the Architect is to be inform of any discrepancies before construction commences.
  - 3- All references to drawings refer to current revision of that drawing.
  - 4-The drawings are ADA GROUP property and should not be copied, reproduced or disclosed without written permission.

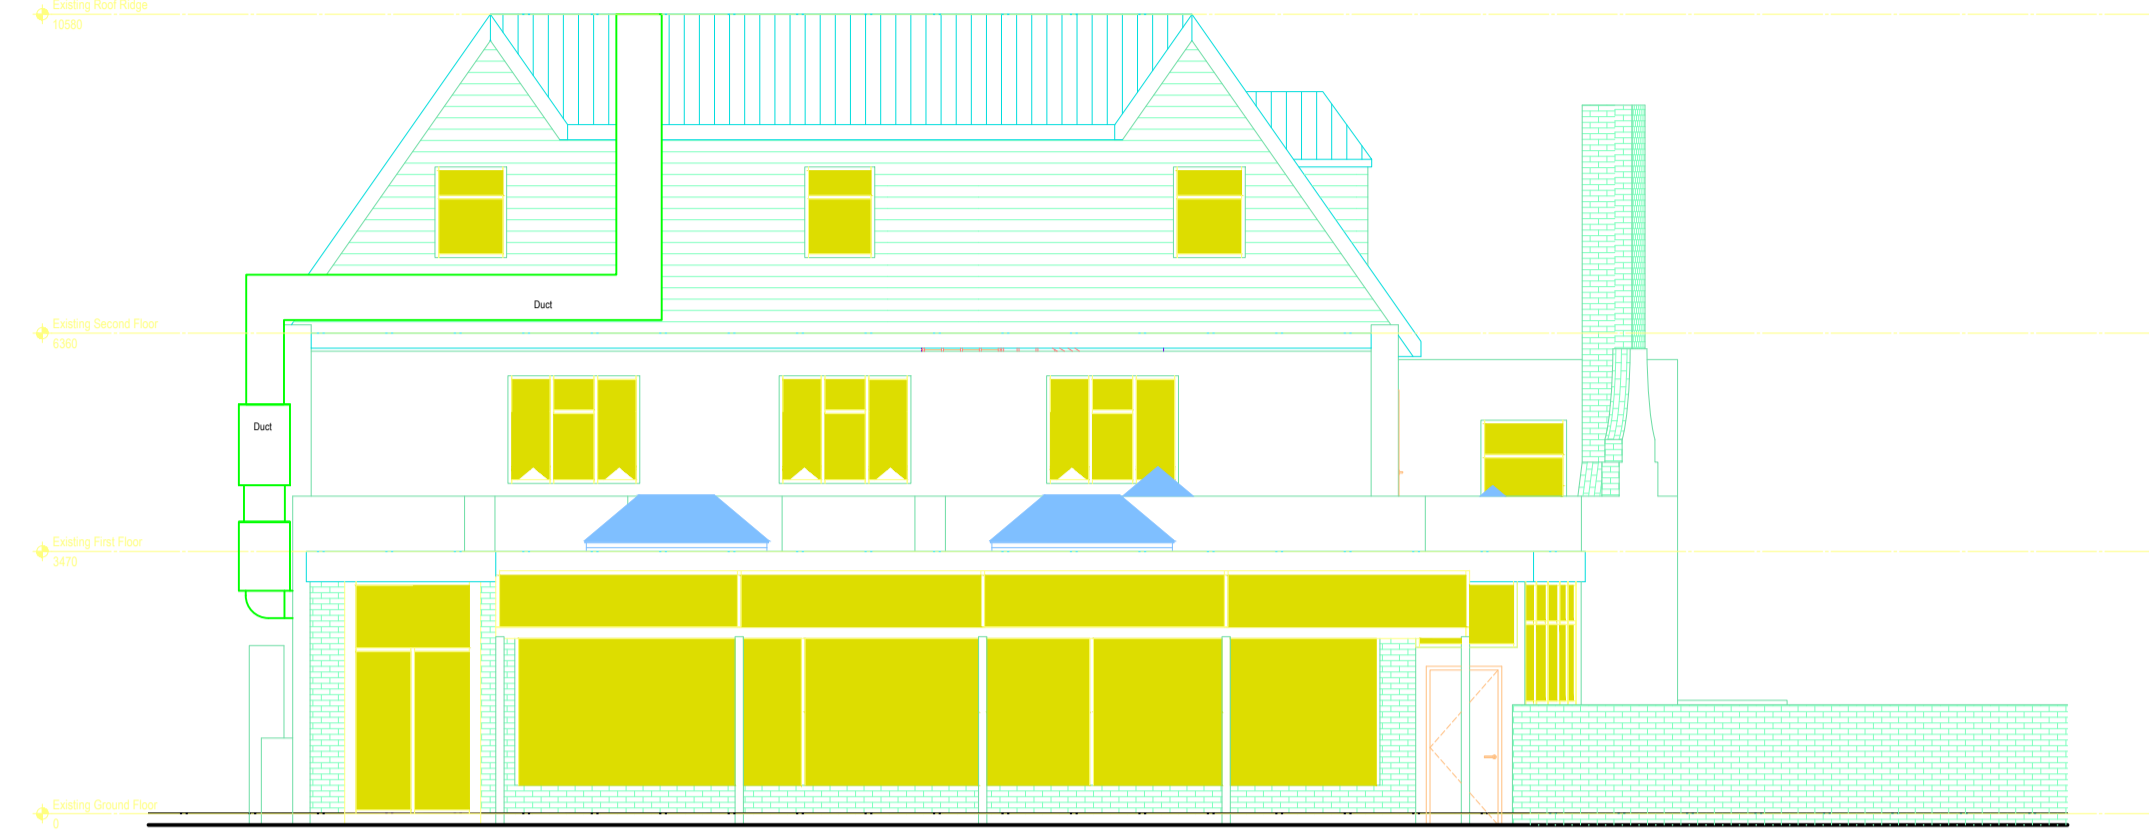


Existing Rear Elevation

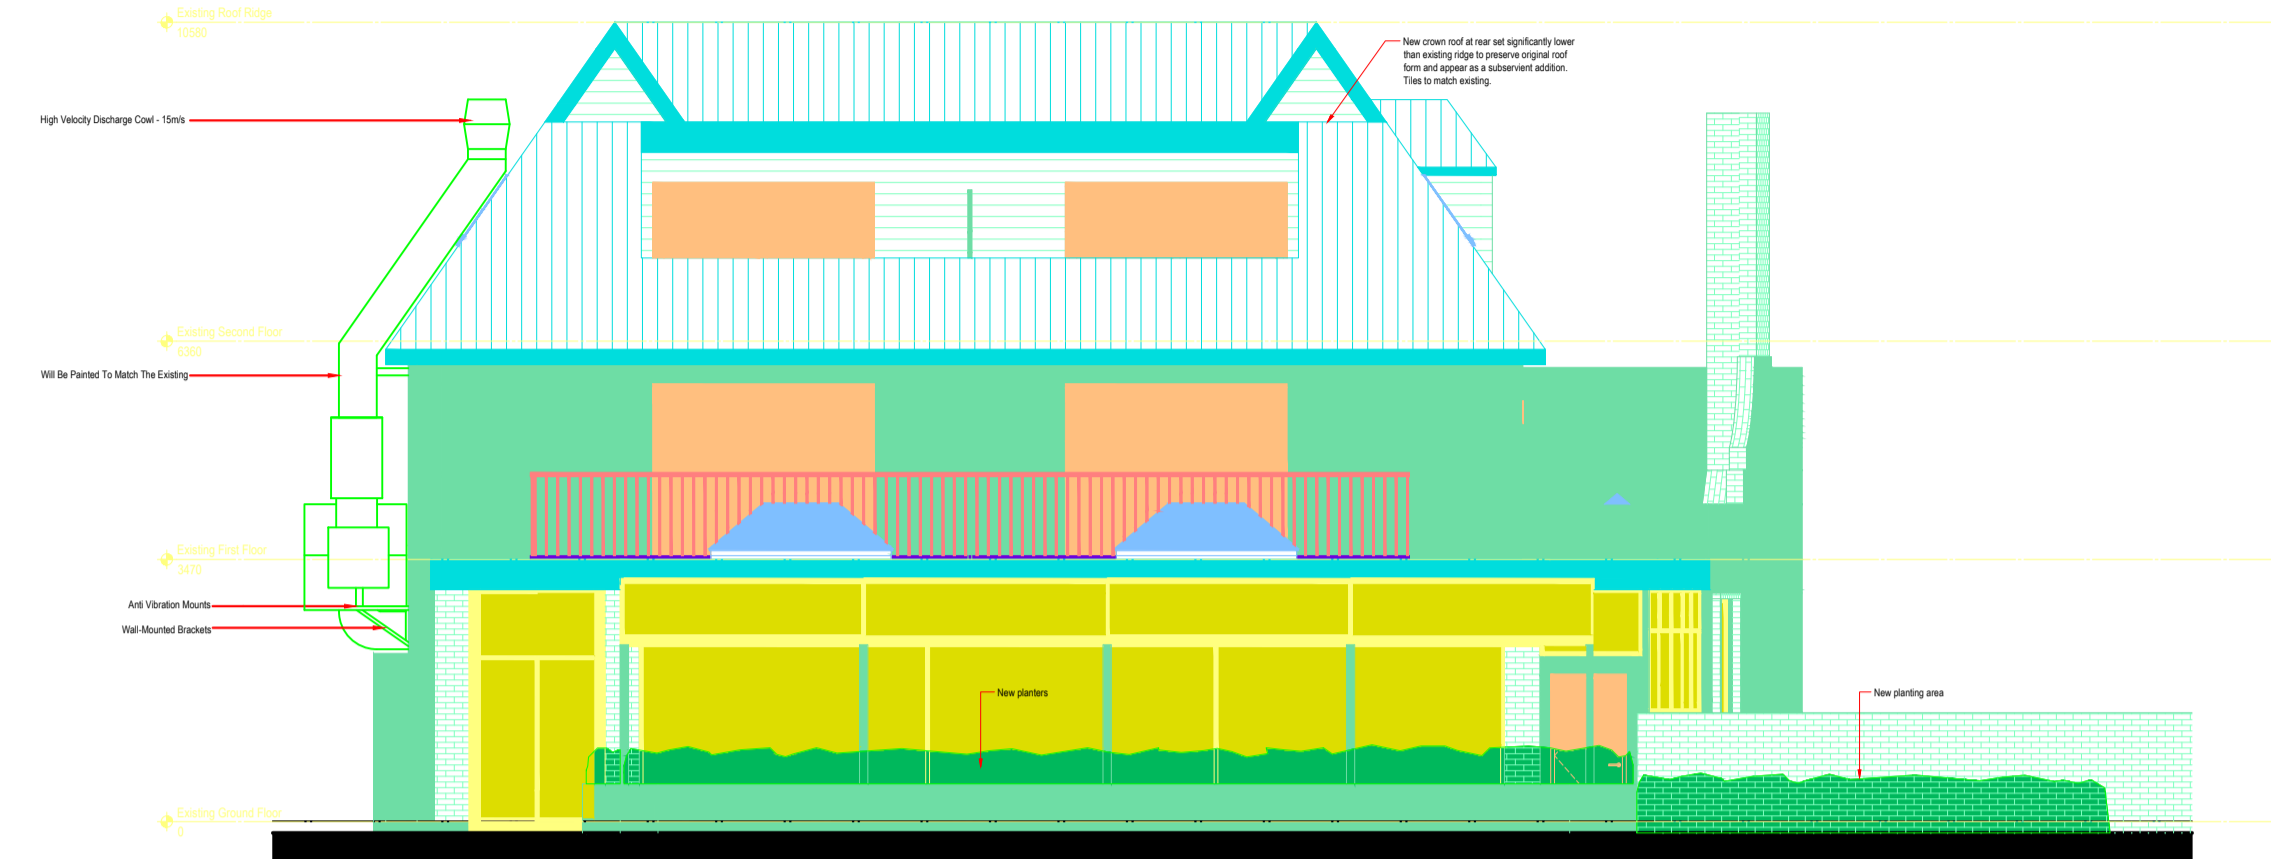

Proposed Rear Elevation

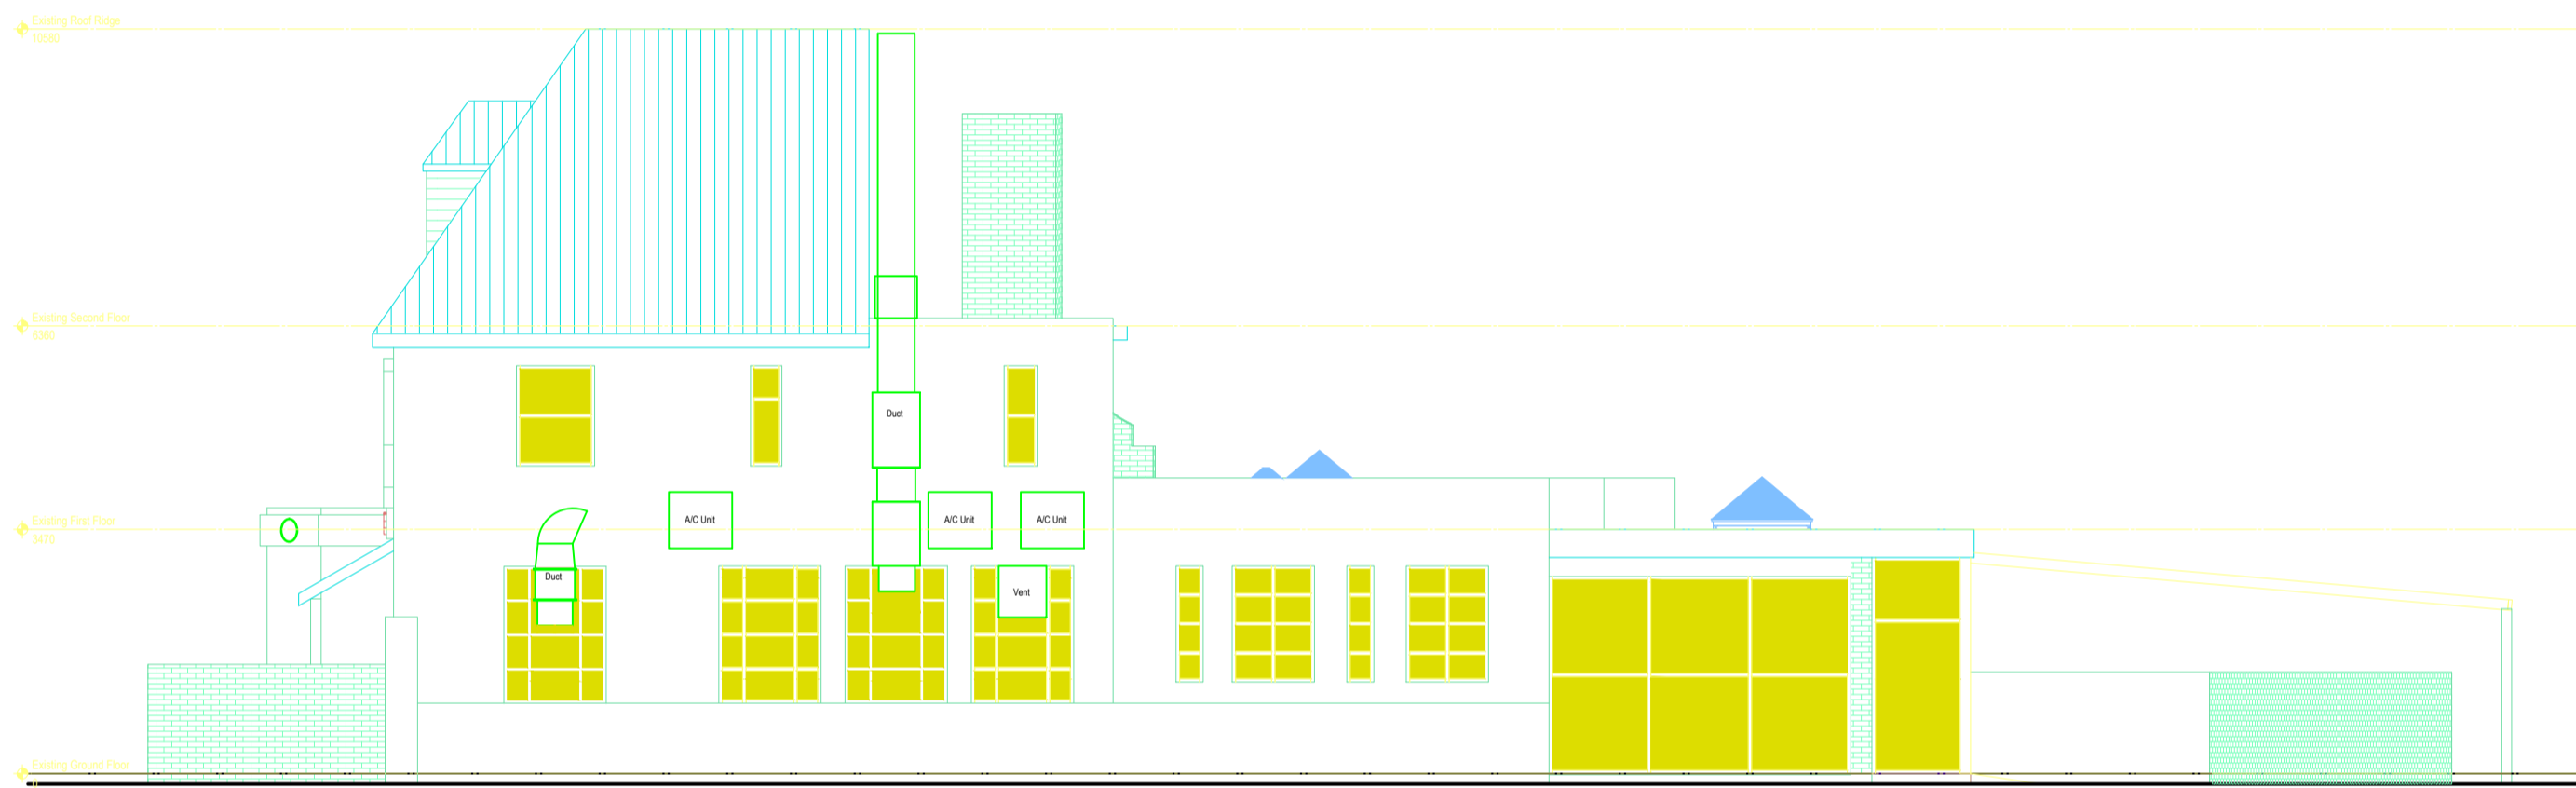

Existing Side Elevation

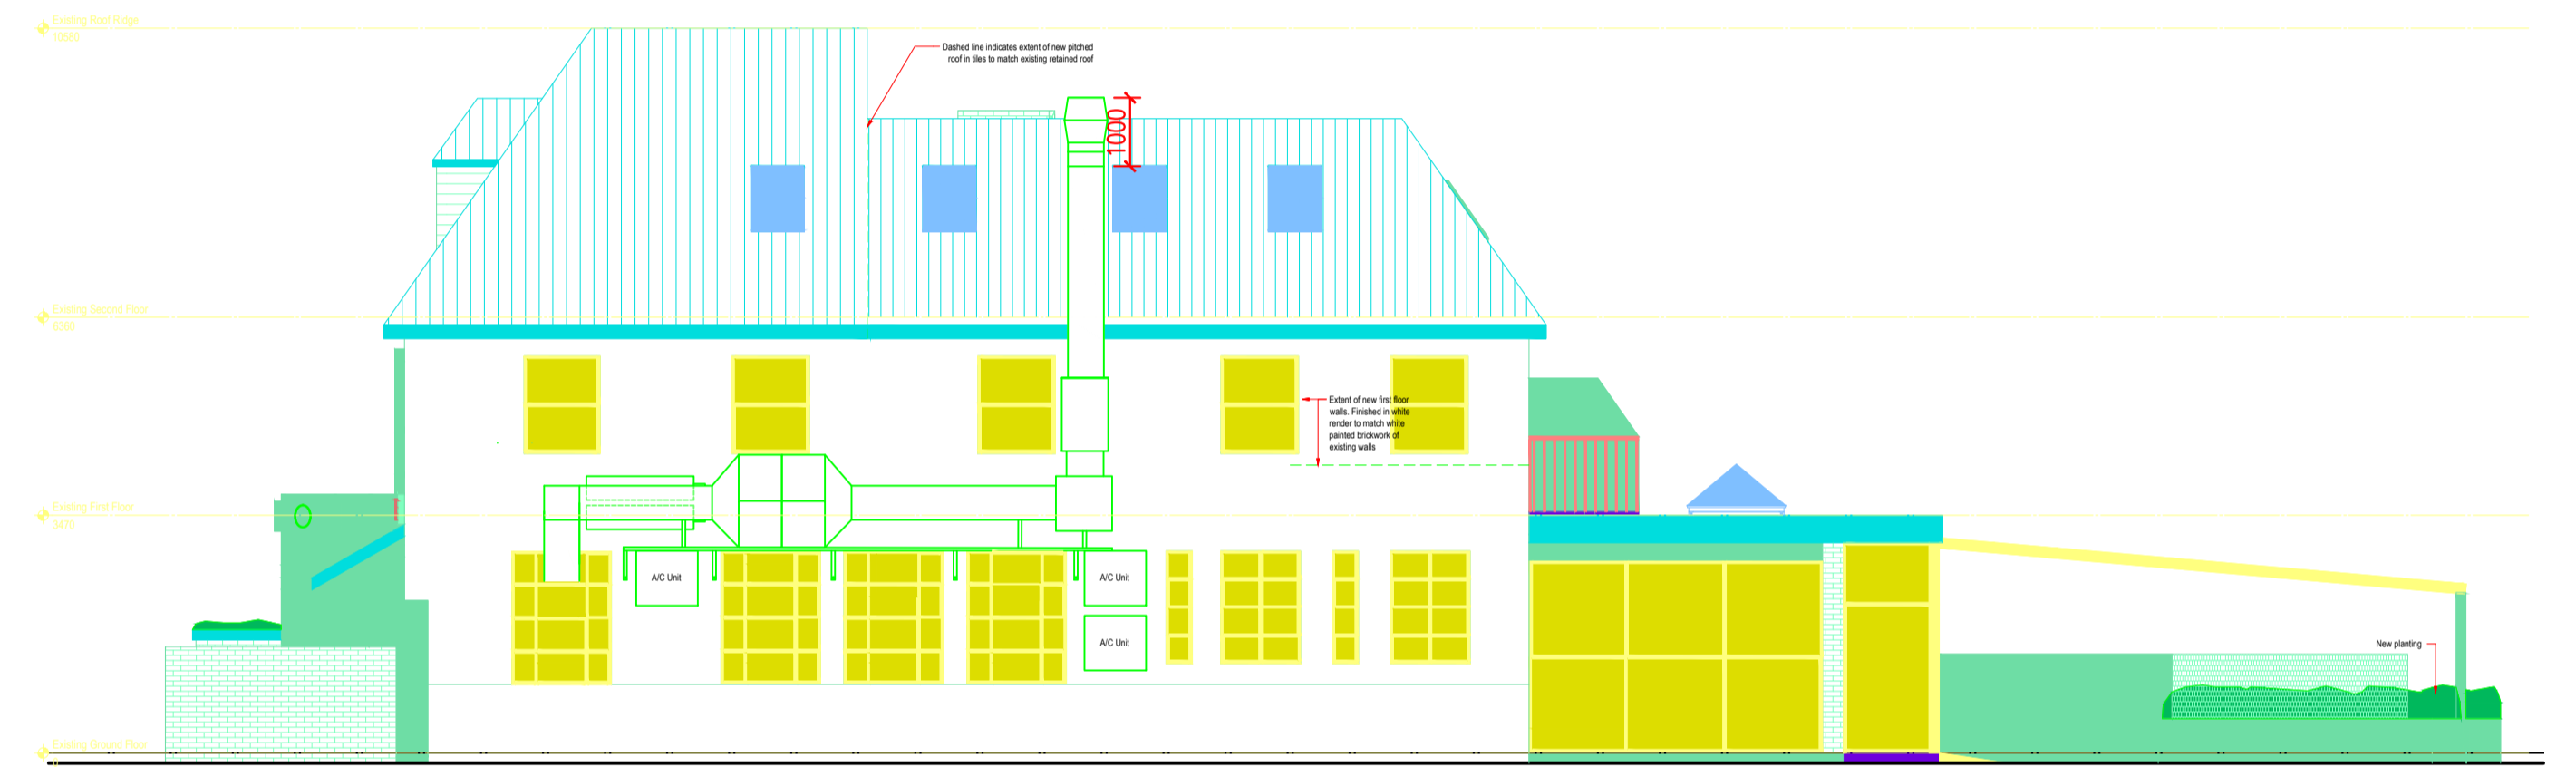

Proposed Side Elevation



Existing Front Elevation



Proposed Front Elevation

ADDRESS  
80 Church St, London N9 9PB

PROJECT  
Existing And Proposed Rear, Side And Front Elevation

CLIENT

REV

DATE  
19.03.2024

REFERENCE NUMBER  
CS-1903-EPE

DRAWN BY

CHECKED BY

ADA GROUP  
The Wenta Business Centre,  
1 Electric Avenue,  
Innova Park, Enfield, EN3 7XU  
info@adagroup.org.uk  
07814 047831



SCALE  
1/100 @A1

