

Rev: Details: Date:

TECHNICALDETAIL
DESIGN FOR THE REAL WORLD

WWW.TECHNICALDETAIL.CO.UK
01707 045161 | INFO@TECHNICALDETAIL.CO.UK
66A HIGH STREET | POTTERS BAR | HERTS | EN6 5AB

Project:
80 Church Street,
Edmonton, N9 9PB

Drawn By:
AEH

Date Drawn:
17/01/2024

Drawing Title:
Existing Site Plan (A1)


Drawing Number:
TDC082/ EX/001

Scale @ A1:
1:100

Rev:



0 5 10 m

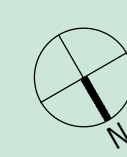

ALL SAINTS SQUARE
(UNDER CONSTRUCTION)

APARTMENT BLOCK
(THREE STOREY)

ALL SAINTS CLOSE

GARAGES

ALL SAINTS CHURCH

VICTORIA ROAD

OPEN SPACE

CHURCH HALL
(SINGLE STOREY)

CHURCH STREET

19-21 CHURCH STREET
(FOUR STOREY)

APARTMENT BLOCK
(FOUR STOREY)

MARKET PARADE

APARTMENTS OVER SHOPS
(THREE STOREY)

CHARLES LAMB
HALLS

Rev: Details: Date:

TECHNICALDETAIL
DESIGN FOR THE REAL WORLD

WWW.TECHNICALDETAIL.CO.UK
01707 045161 | INFO@TECHNICALDETAIL.CO.UK
66A HIGH STREET | POTTERS BAR | HERTS | EN6 5AB

CIAT

Project:
80 Church Street,
Edmonton, N9 9PB

Drawn By:
AEH


Date Drawn:
17/01/2024

Drawing Title:
Existing Block Plan (A1)


Drawing Number:
TDC082/ EX/002

Scale @ A1:
1 : 200

Rev:

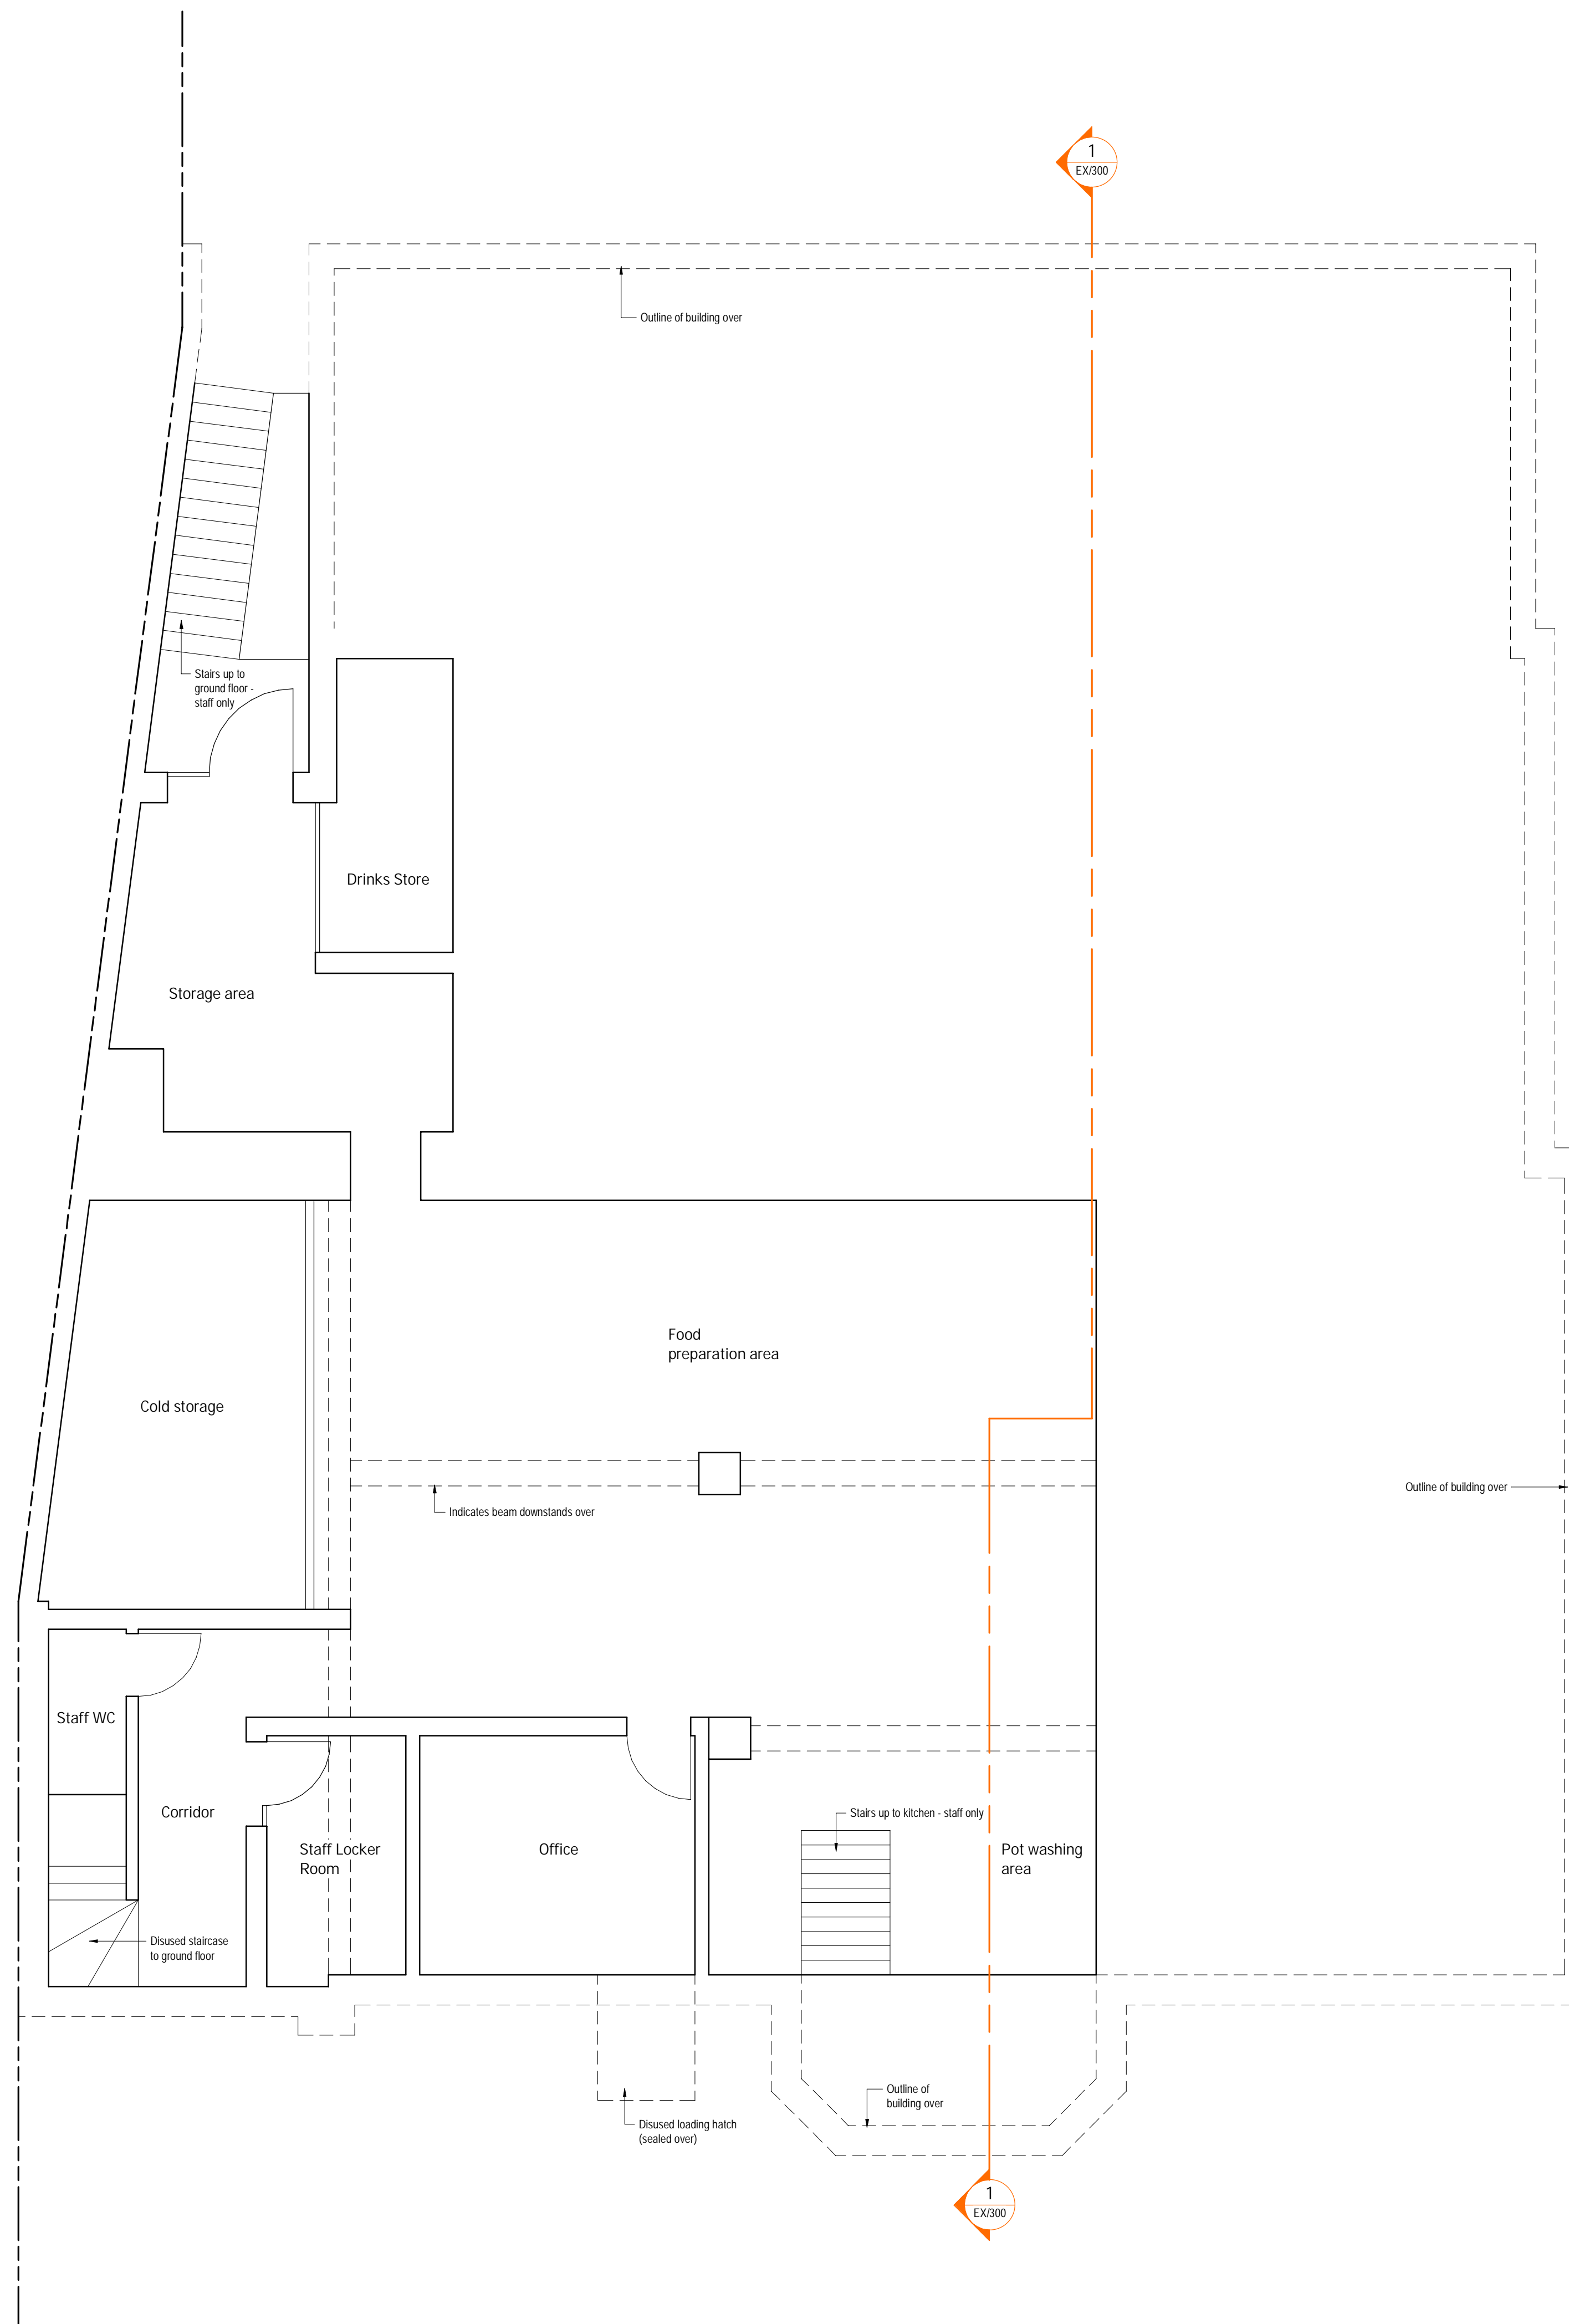

1 Existing Basement Floor Plan
1 : 50

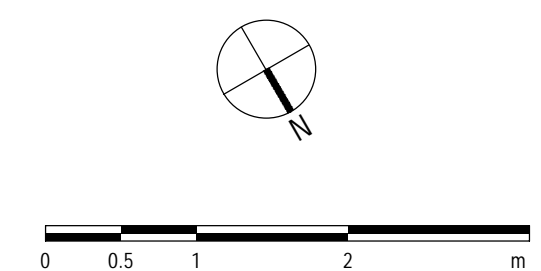

Rev: Details: Date:

TECHNICALDETAIL
DESIGN FOR THE REAL WORLD

WWW.TECHNICALDETAIL.CO.UK
01707 045161 | INFO@TECHNICALDETAIL.CO.UK
66A HIGH STREET | POTTERS BAR | HERTS | EN6 5AB

CIAT

Project:
80 Church Street,
Edmonton, N9 9PB

Drawn By:
AEH



Date Drawn:
17/01/2024

Drawing Title:
Existing Basement Floor
Plan (A1)

Drawing Number:
TDC082/ EX/010

Scale @ A1:
1 : 50

Rev:

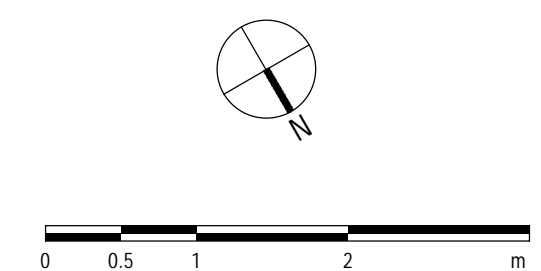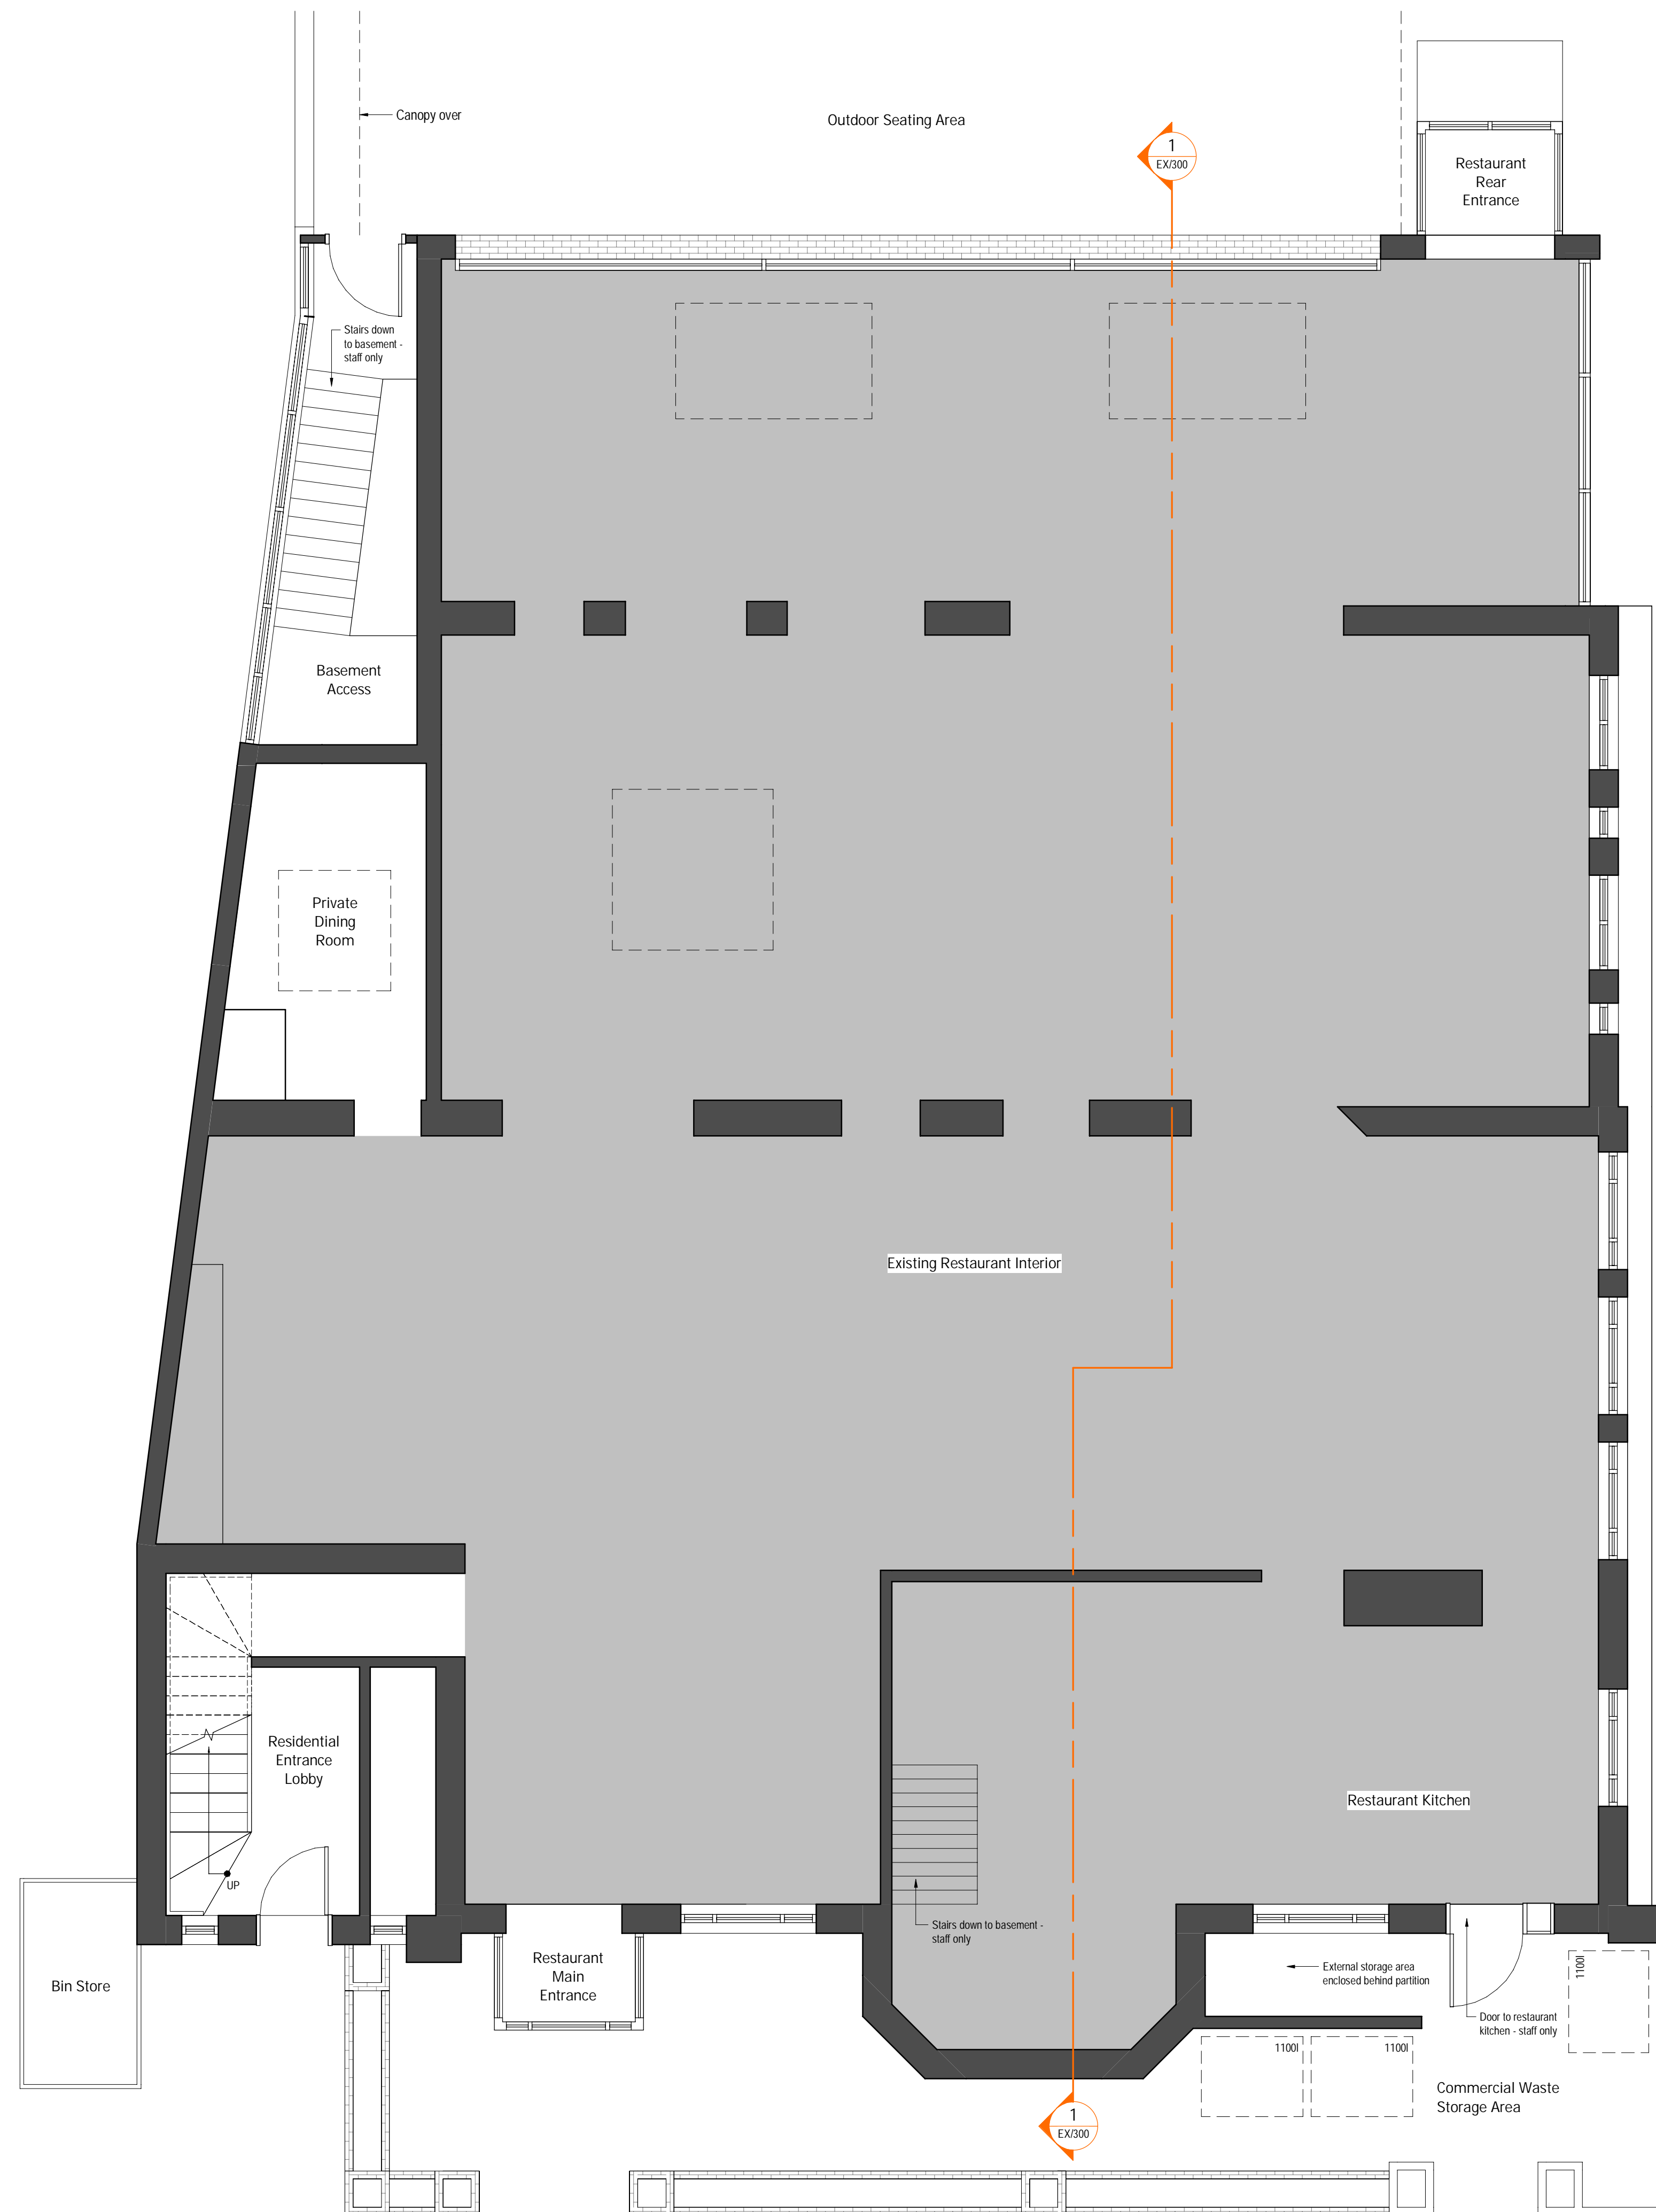

1 Existing Ground Floor Plan
1 : 50

Rev: Details: Date:

TECHNICALDETAIL
DESIGN FOR THE REAL WORLD

WWW.TECHNICALDETAIL.CO.UK
01707 045161 | INFO@TECHNICALDETAIL.CO.UK
66A HIGH STREET | POTTERS BAR | HERTS | EN6 5AB

CIAT

Project:
80 Church Street,
Edmonton, N9 9PB

Drawn By:
AEH

Date Drawn:
17/01/2024

Drawing Title:
Existing Ground Floor
Plan (A1)


Drawing Number:
TDC082/ EX/100

Scale @ A1:
1 : 50

Rev:



1 Existing First Floor Plan
1 : 50

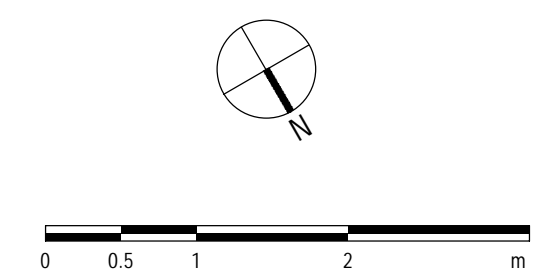


Rev: Details: Date:

TECHNICALDETAIL
DESIGN FOR THE REAL WORLD


WWW.TECHNICALDETAIL.CO.UK
01707 045161 | INFO@TECHNICALDETAIL.CO.UK
66A HIGH STREET | POTTERS BAR | HERTS | EN6 5AB

CIAT

Project:	80 Church Street, Edmonton, N9 9PB	Drawn By:	AEH
Date Drawn:	17/01/2024	Drawing Number:	TDC082/ EX/110
Drawing Title:	Existing First Floor Plan (A1)	Scale @ A1:	1 : 50

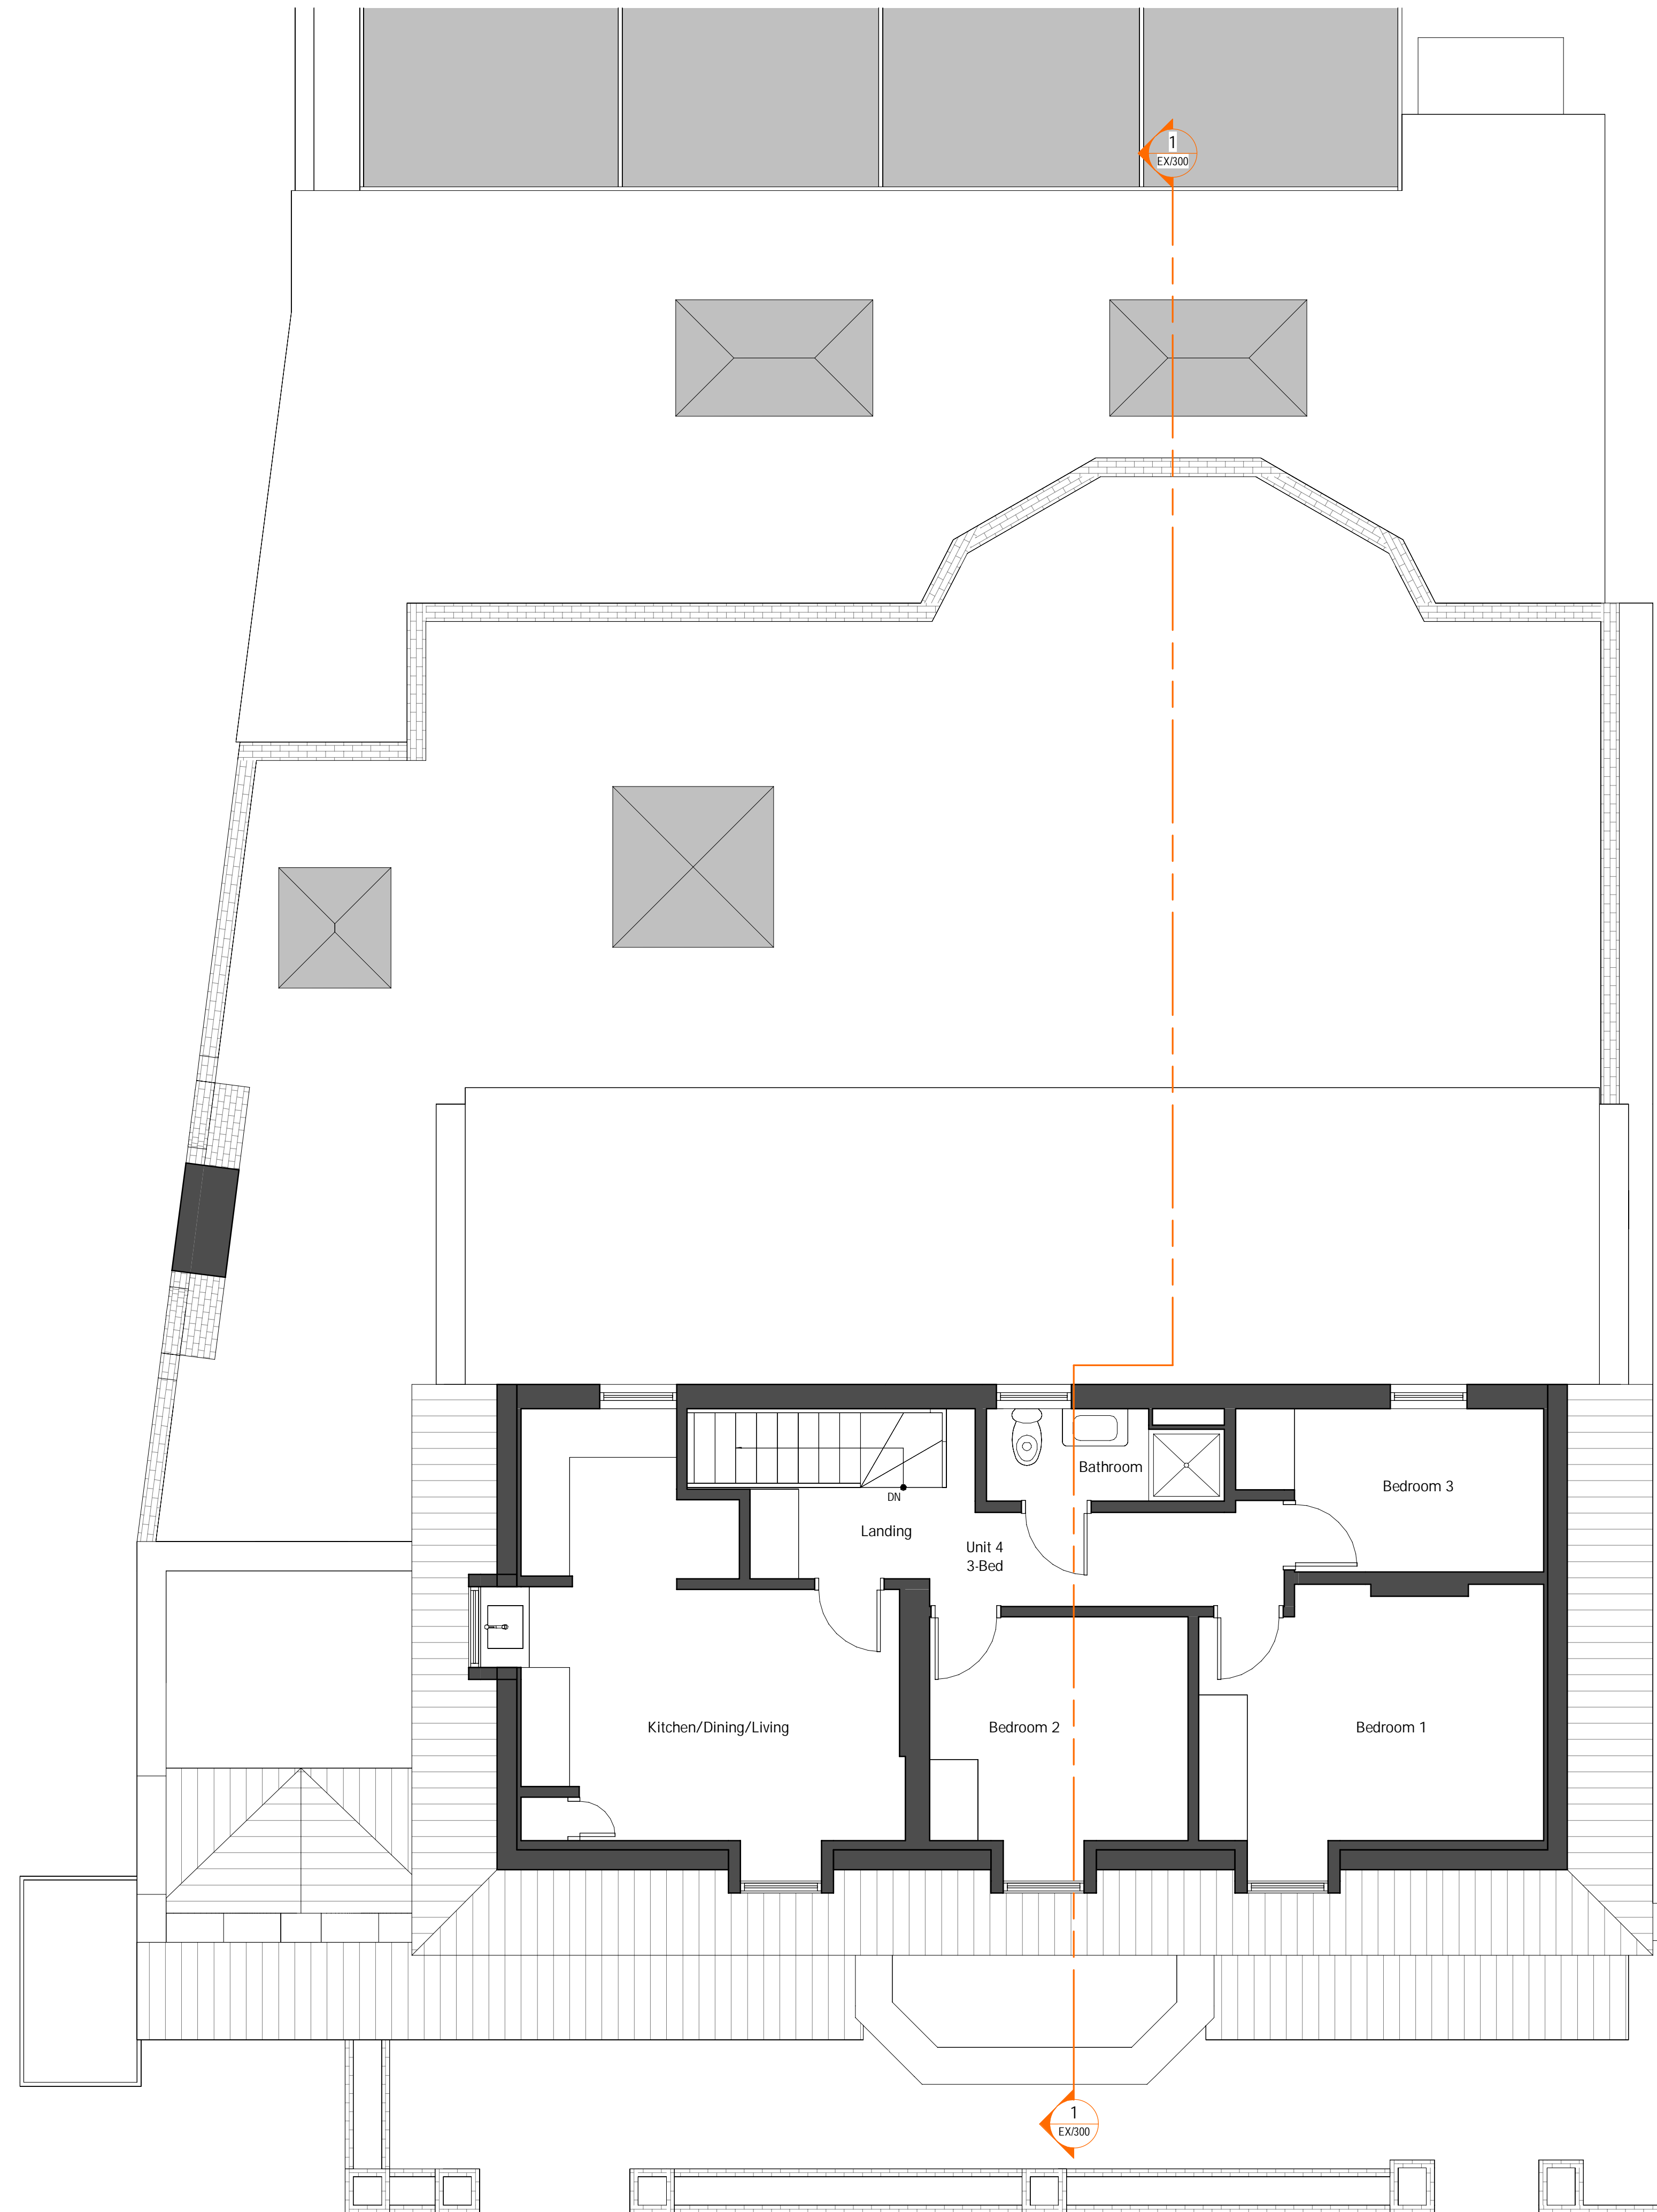

1 Existing Second Floor Plan
1 : 50

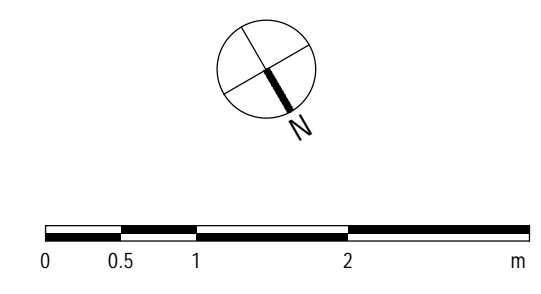


Rev: Details: Date:

TECHNICALDETAIL
DESIGN FOR THE REAL WORLD


WWW.TECHNICALDETAIL.CO.UK
01707 045161 | INFO@TECHNICALDETAIL.CO.UK
66A HIGH STREET | POTTERS BAR | HERTS | EN6 5AB

CIAT

Project:	80 Church Street, Edmonton, N9 9PB	Drawn By:	AEH
Date Drawn:	17/01/2024	Drawing Number:	TDC082/ EX/120
Drawing Title:	Existing Second Floor Plan (A1)	Scale @ A1:	1 : 50
Rev:			

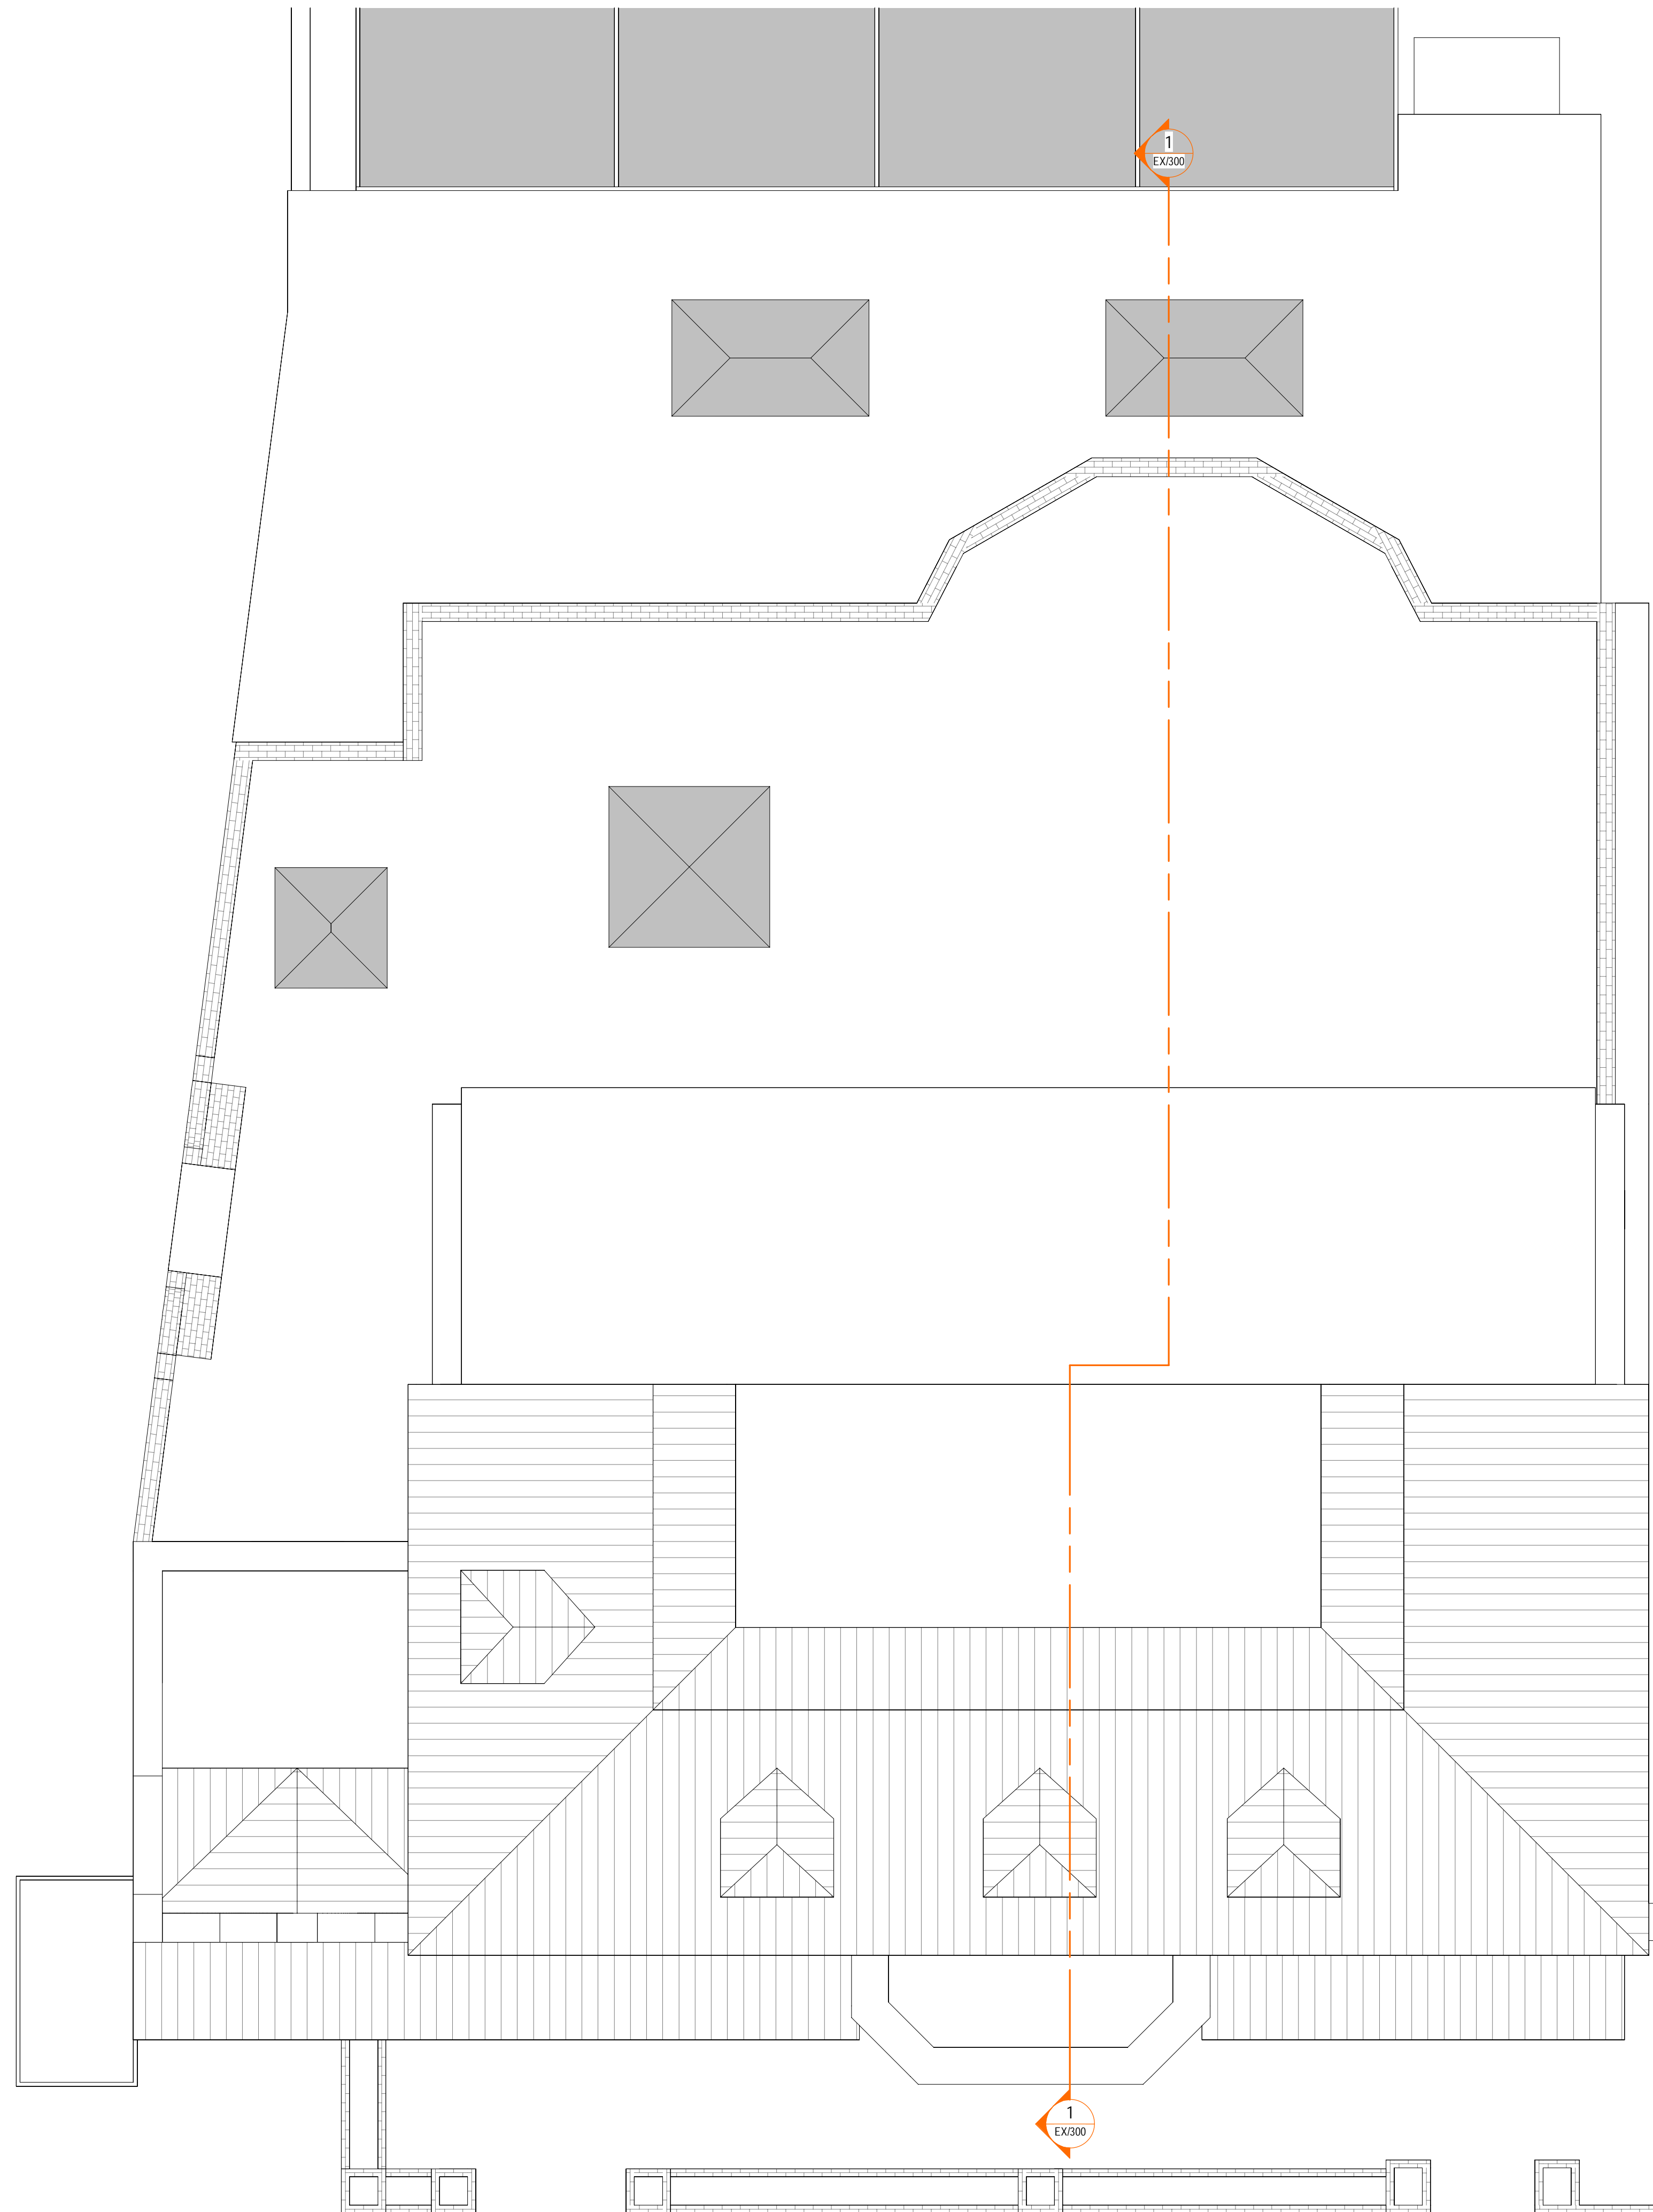

1 Existing Roof Plan
1 : 50

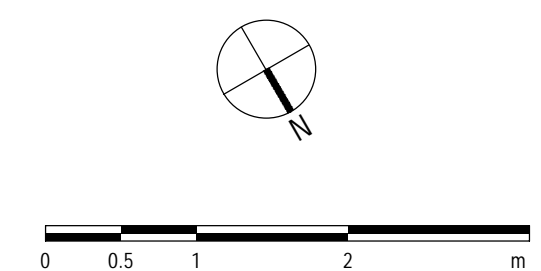



Rev: Details: Date:

TECHNICALDETAIL
DESIGN FOR THE REAL WORLD

WWW.TECHNICALDETAIL.CO.UK
01707 045161 | INFO@TECHNICALDETAIL.CO.UK
66A HIGH STREET | POTTERS BAR | HERTS | EN6 5AB



CIAT

Project:	80 Church Street, Edmonton, N9 9PB	Drawn By:	AEH
Date Drawn:	17/01/2024	Drawing Number:	TDC082/ EX/140
Drawing Title:	Existing Roof Plan (A1)	Scale @ A1:	1 : 50
Rev:		Date:	

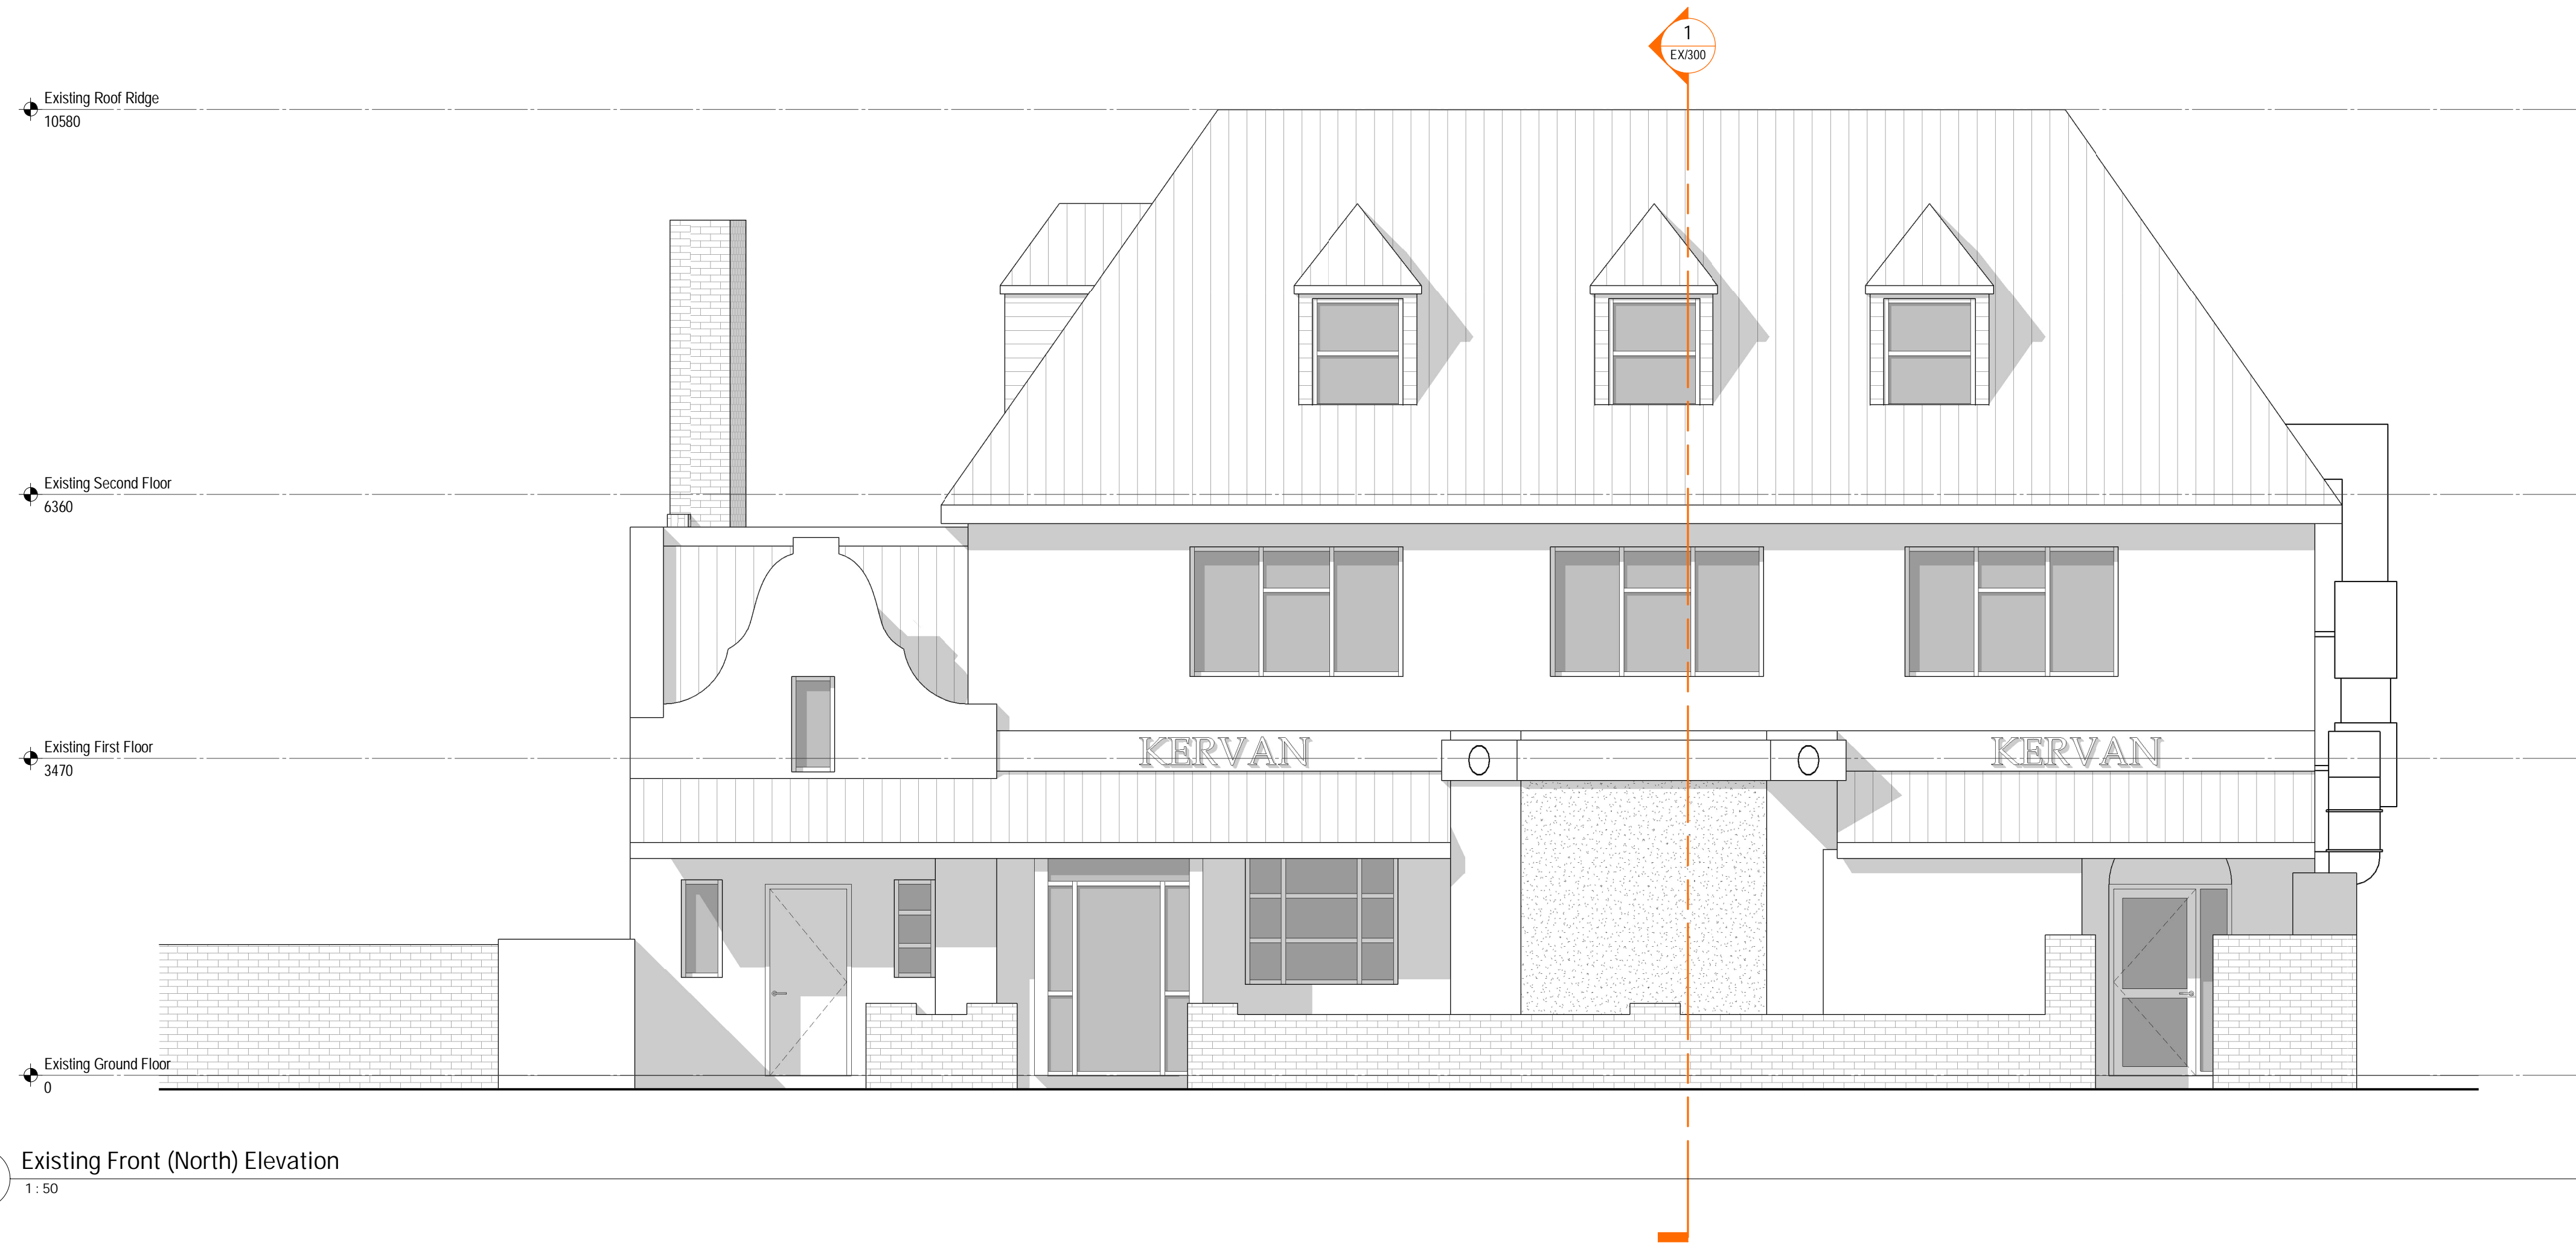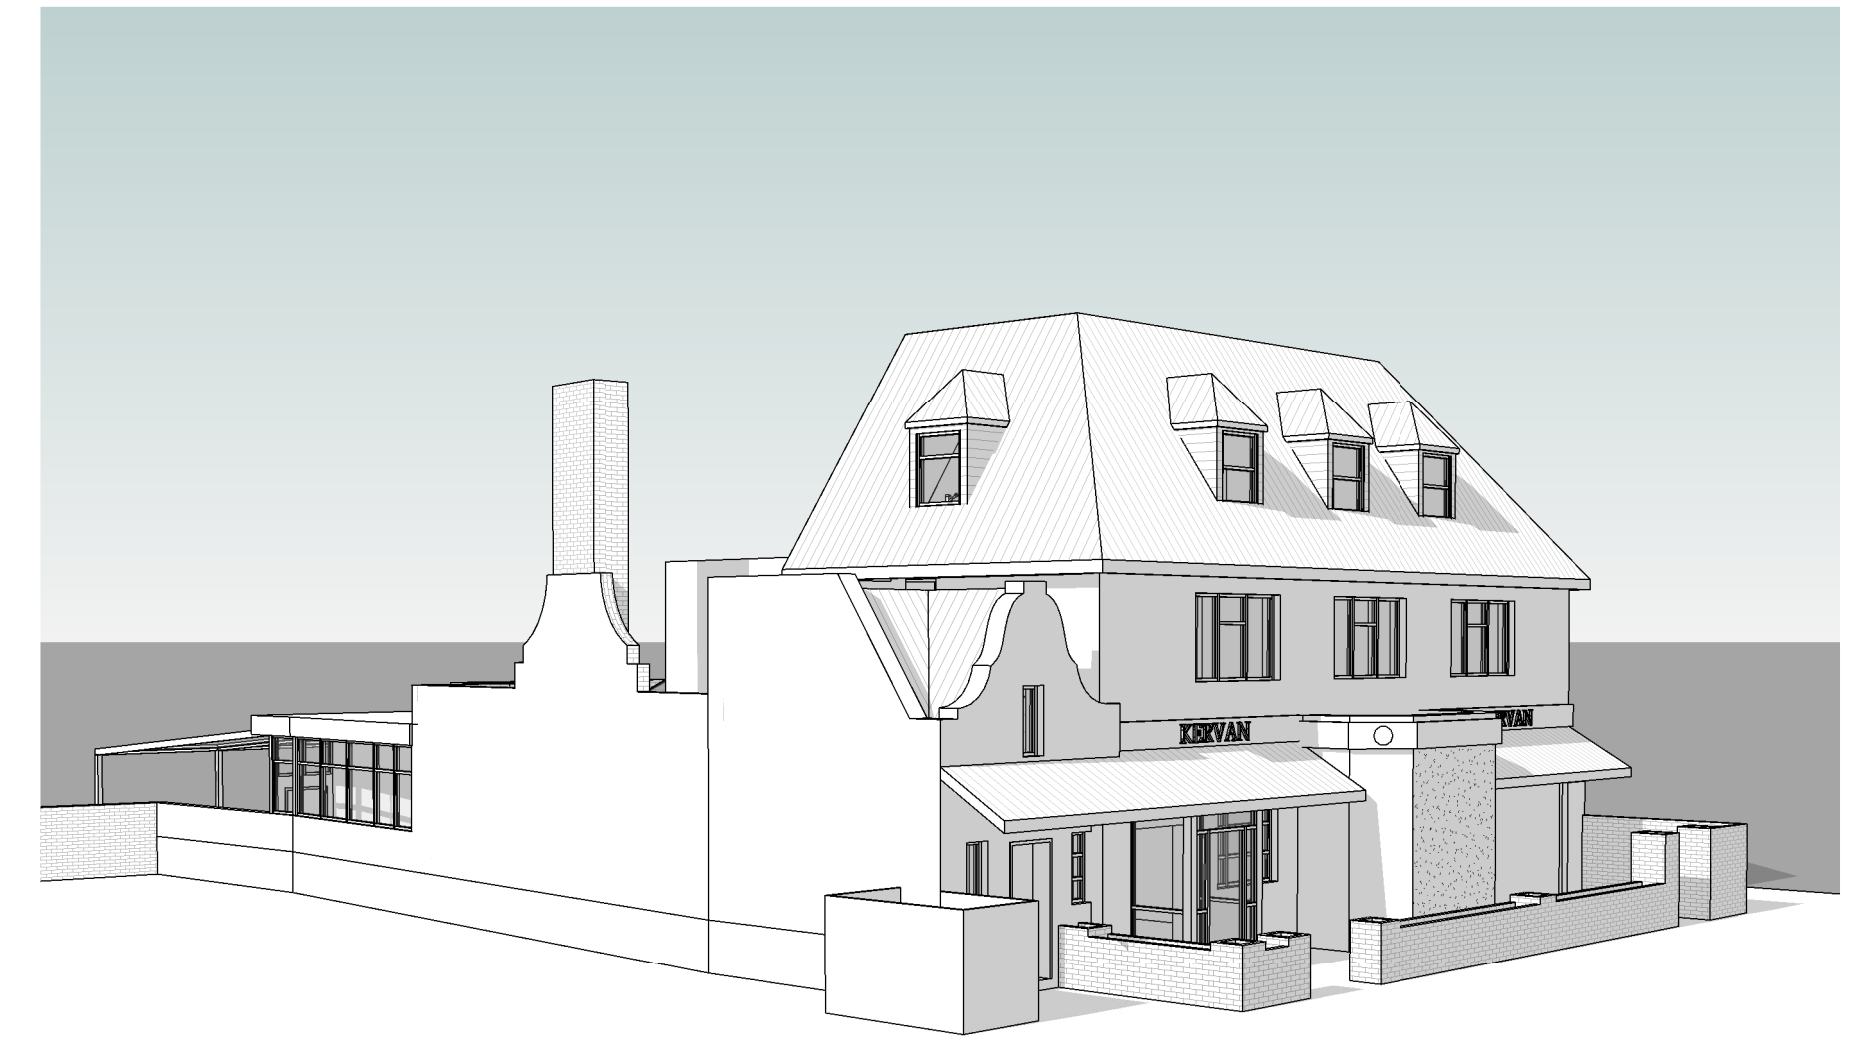

1 Existing Front (North) Elevation
1:50





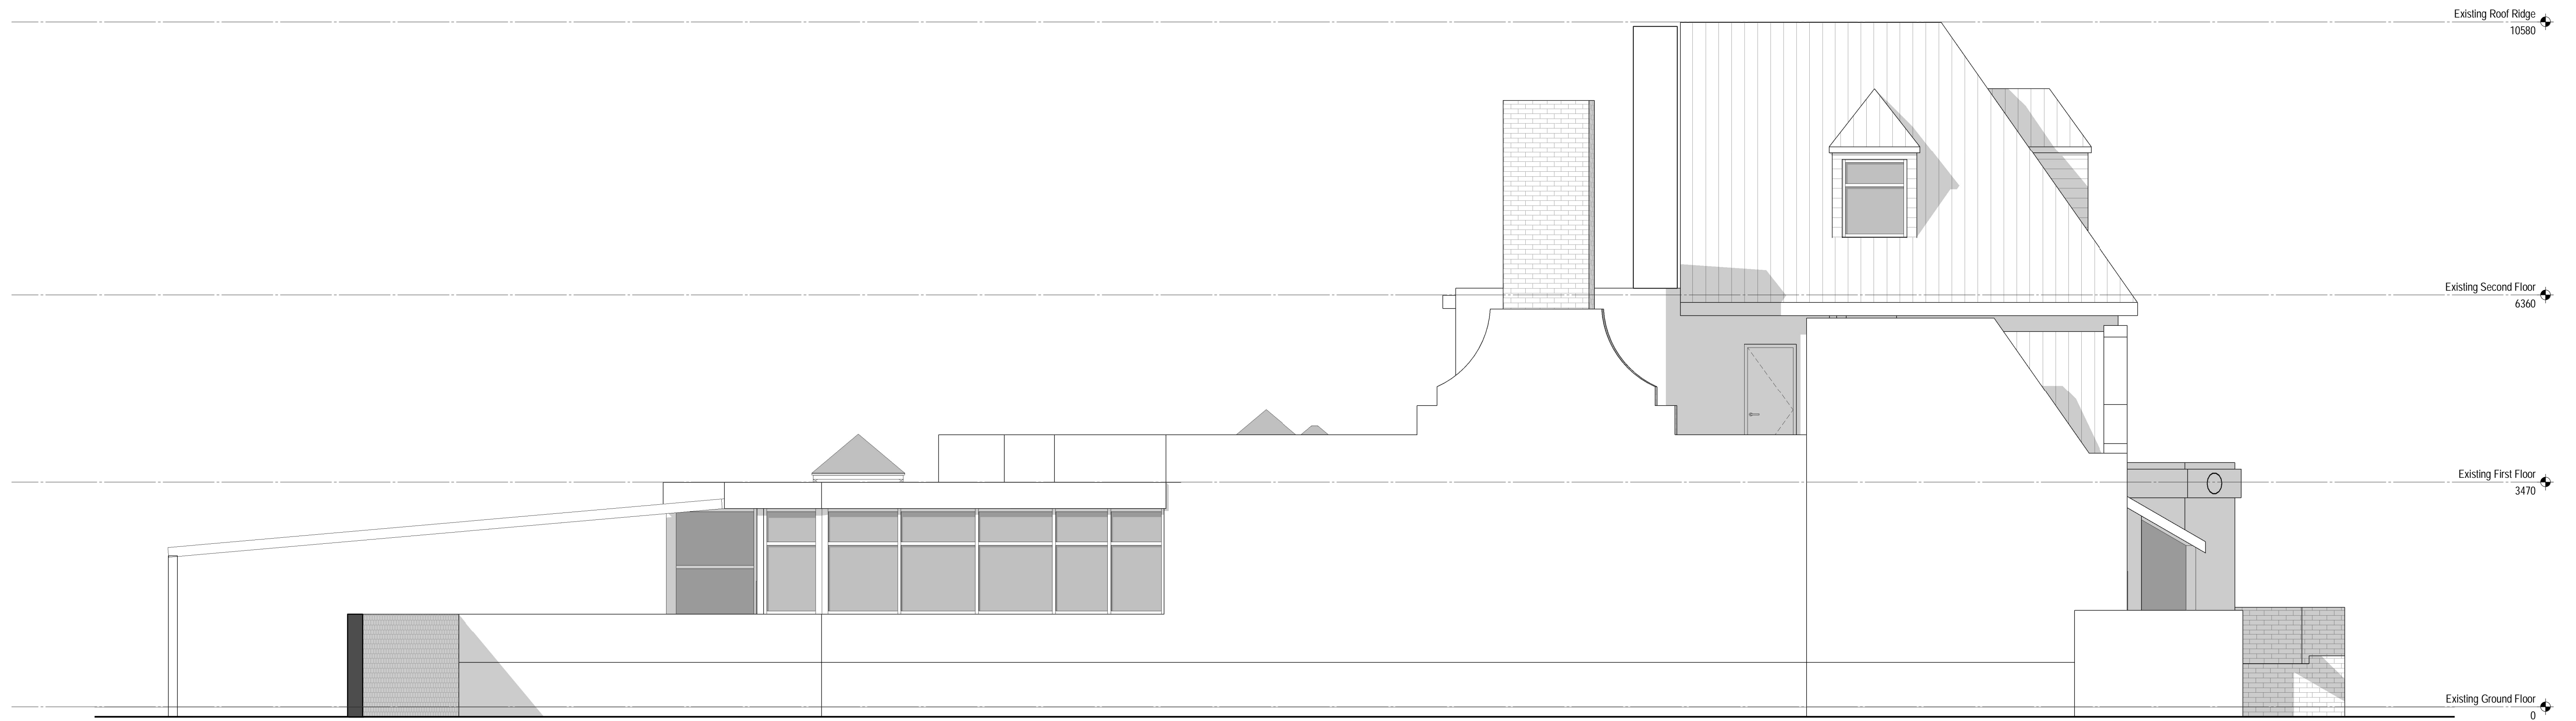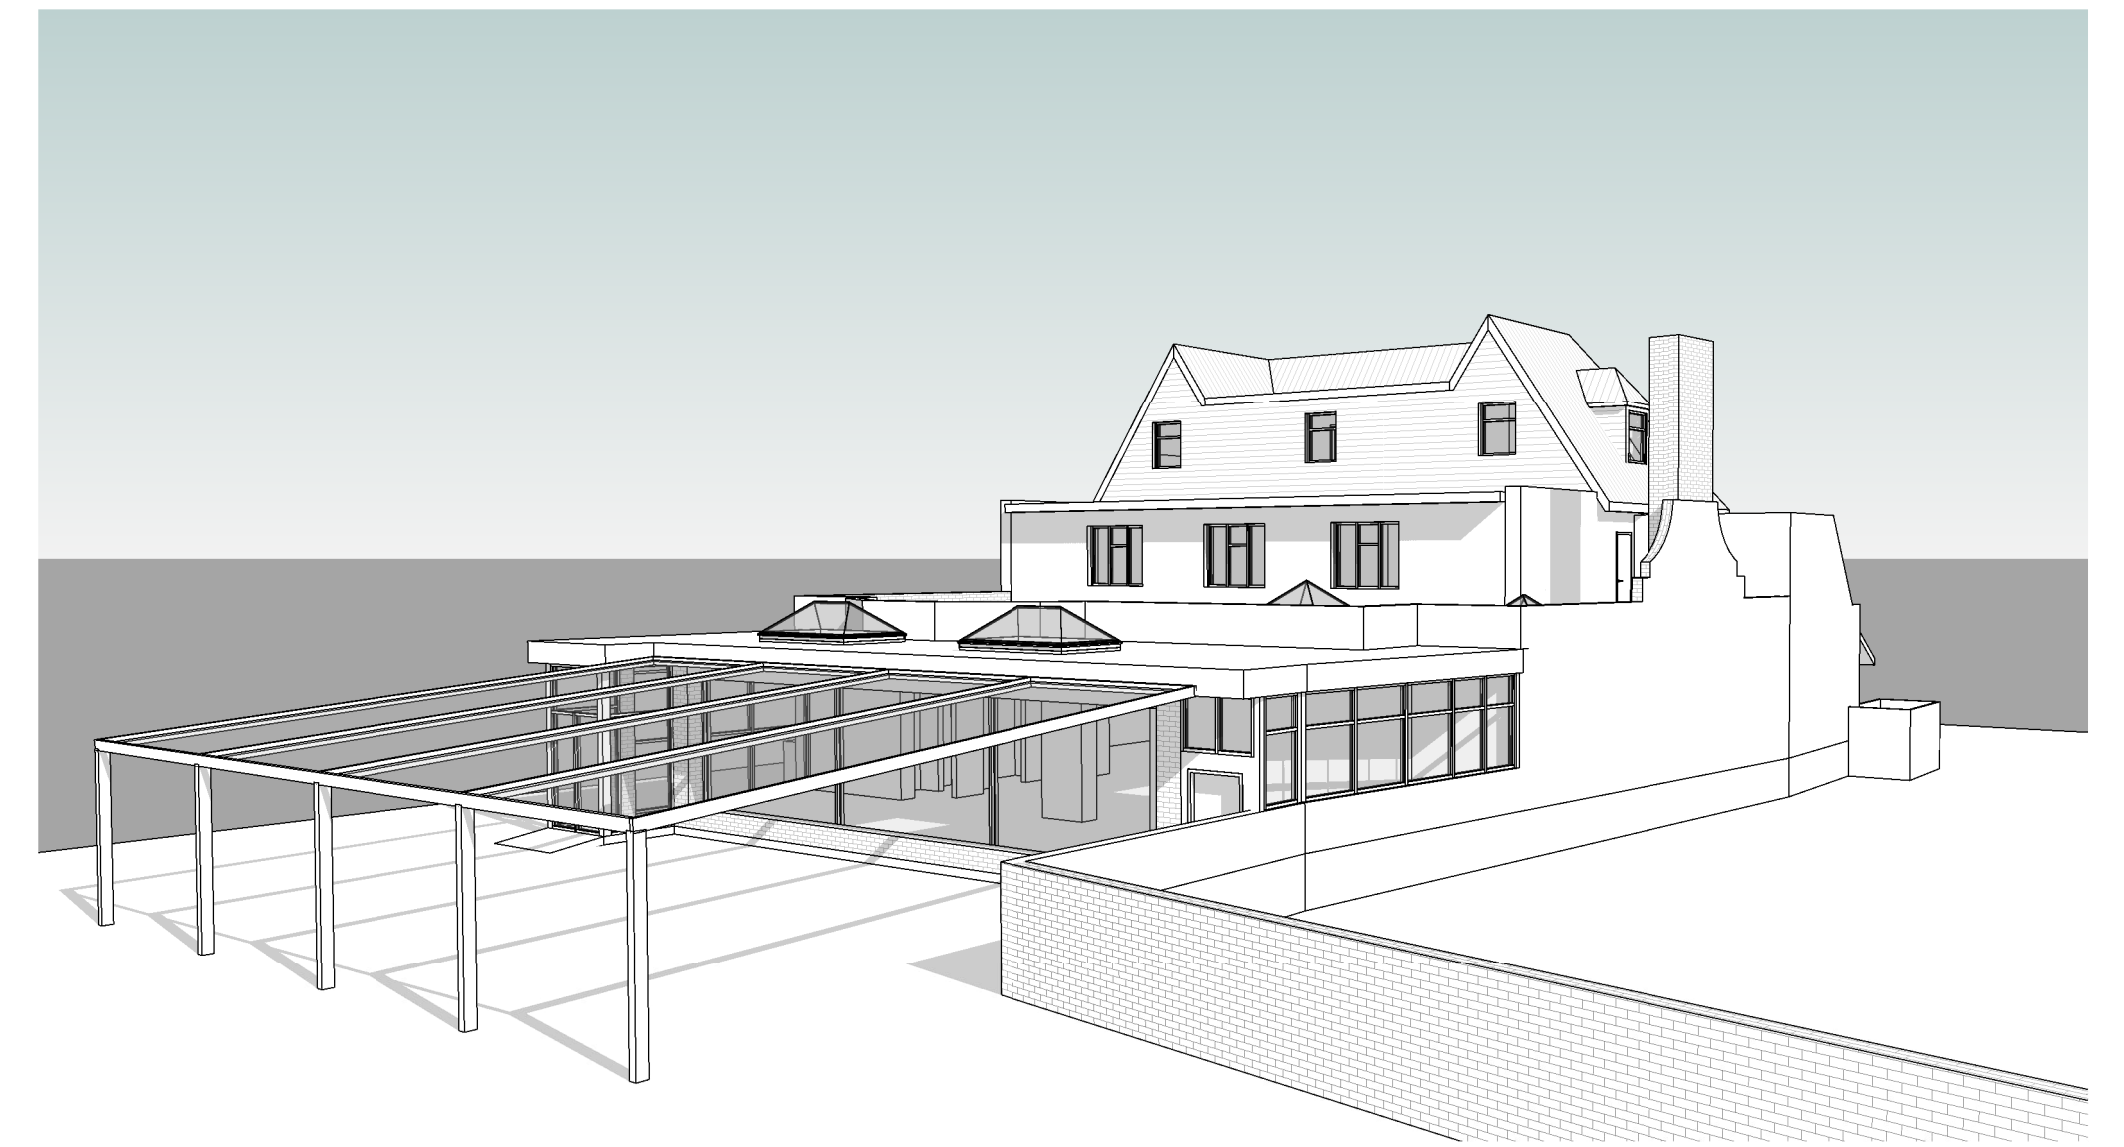

1 Existing Side 1 Elevation
1:50



Project:	80 Church Street, Edmonton, N9 9PB	Drawn By:	AEH
Date Drawn:	17/01/2024	Drawing Number:	TDC082/ EX/220
Drawing Title:	Existing Side 1 (East) Elevation (A1)	Scale @ A1:	1 : 50

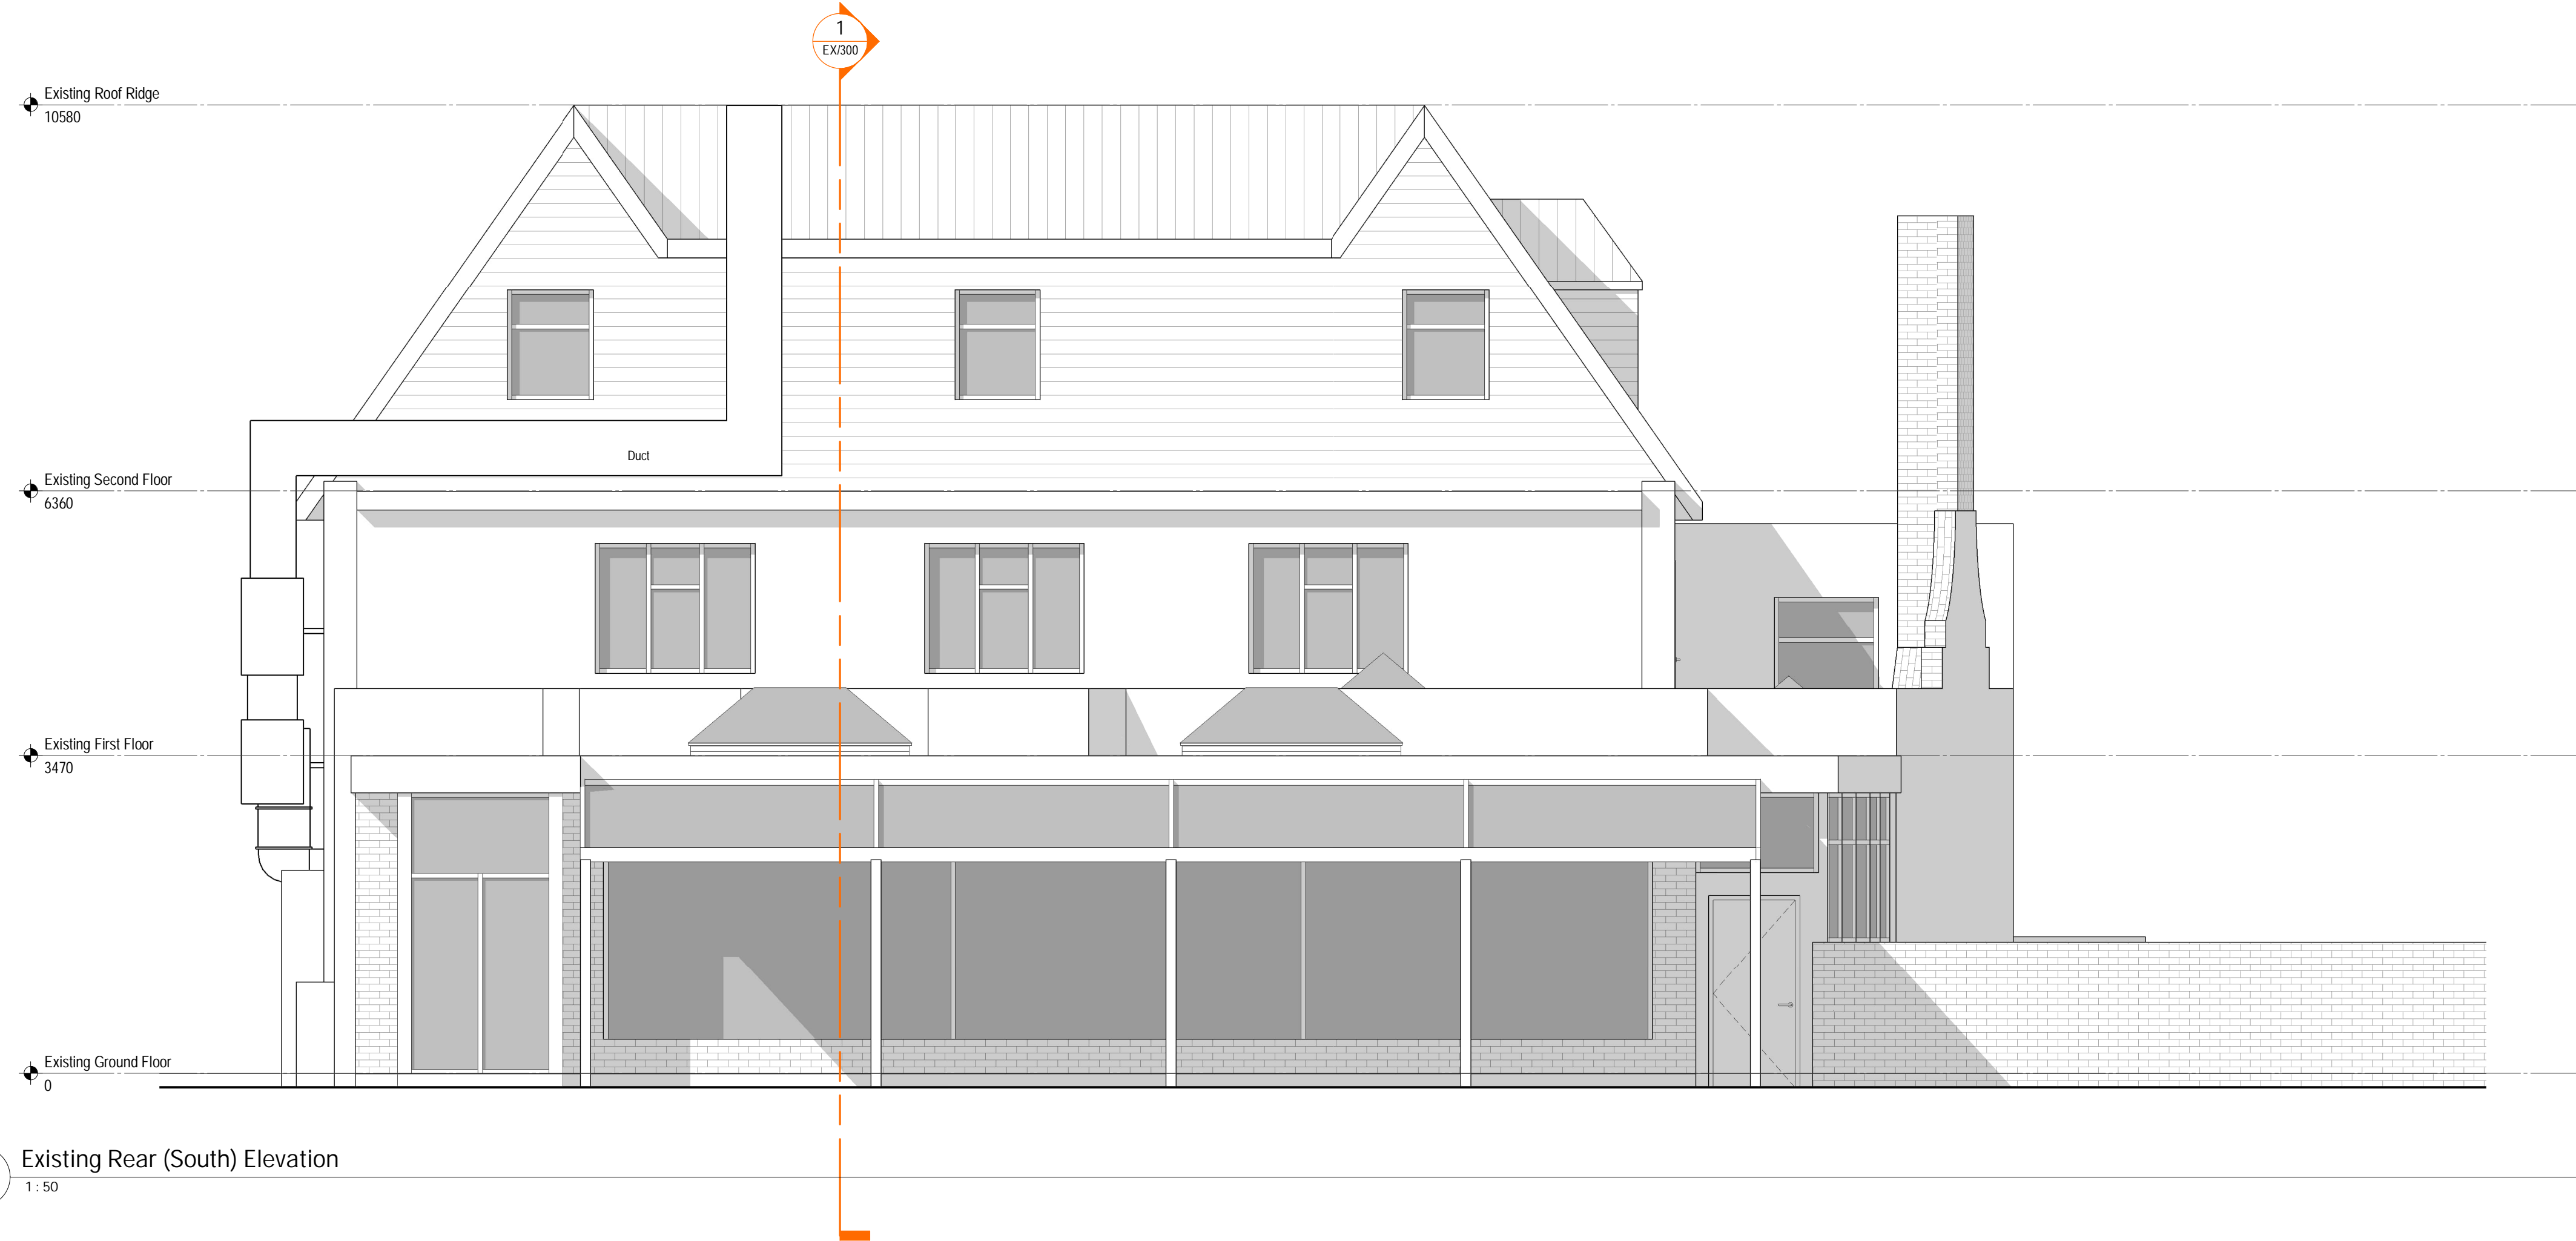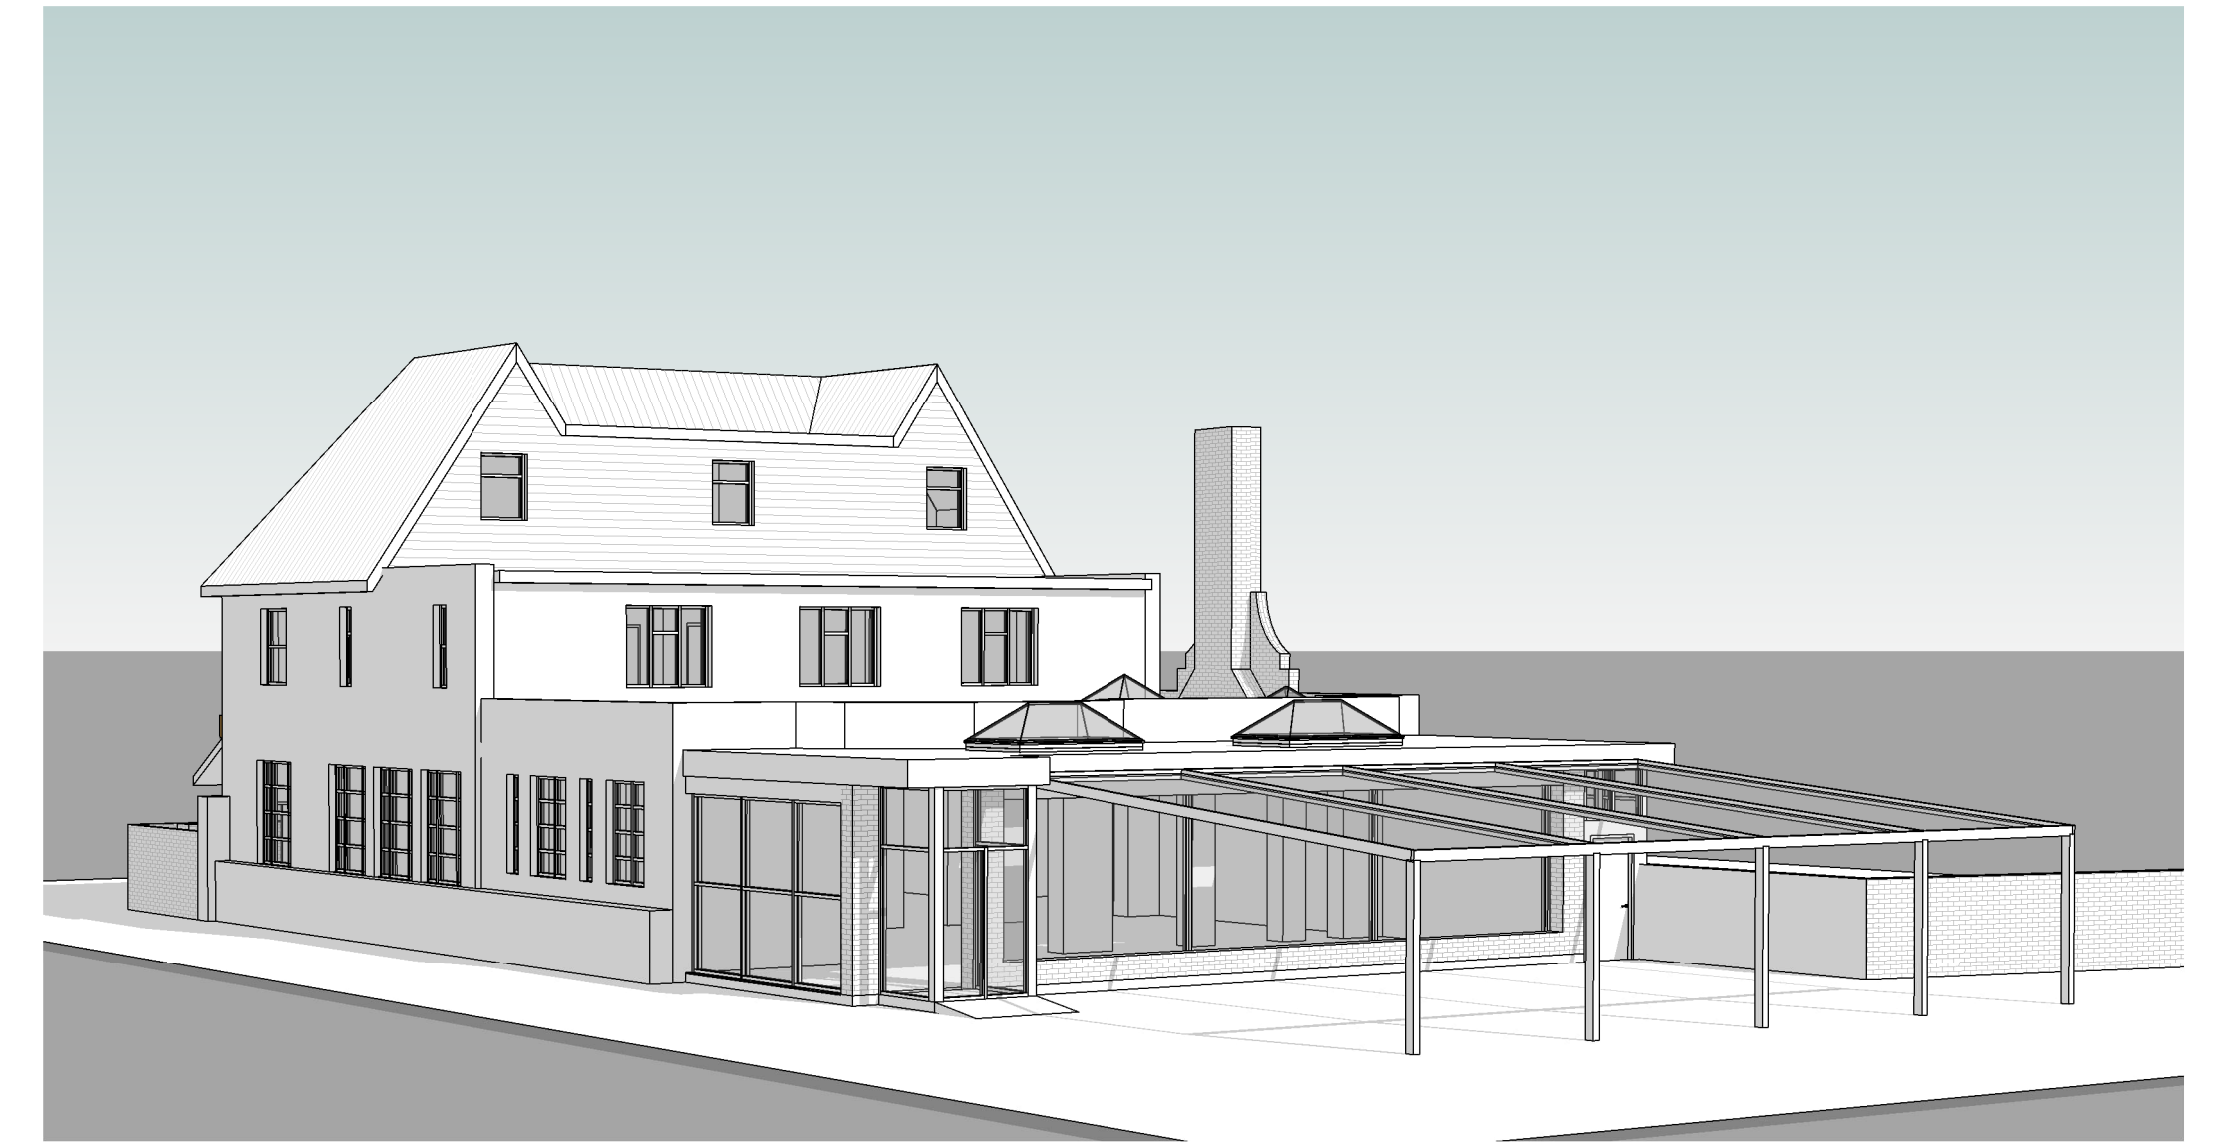


1 Existing Rear (South) Elevation
1:50



1 Existing Side 2 (West) Elevation
1:50



Project:	80 Church Street, Edmonton, N9 9PB	Drawn By:	AEH
Date Drawn:	17/01/2024	Drawing Number:	TDC082/ EX/240
Drawing Title:	Existing Side 2 (West) Elevation (A1)	Scale @ A1:	1 : 50

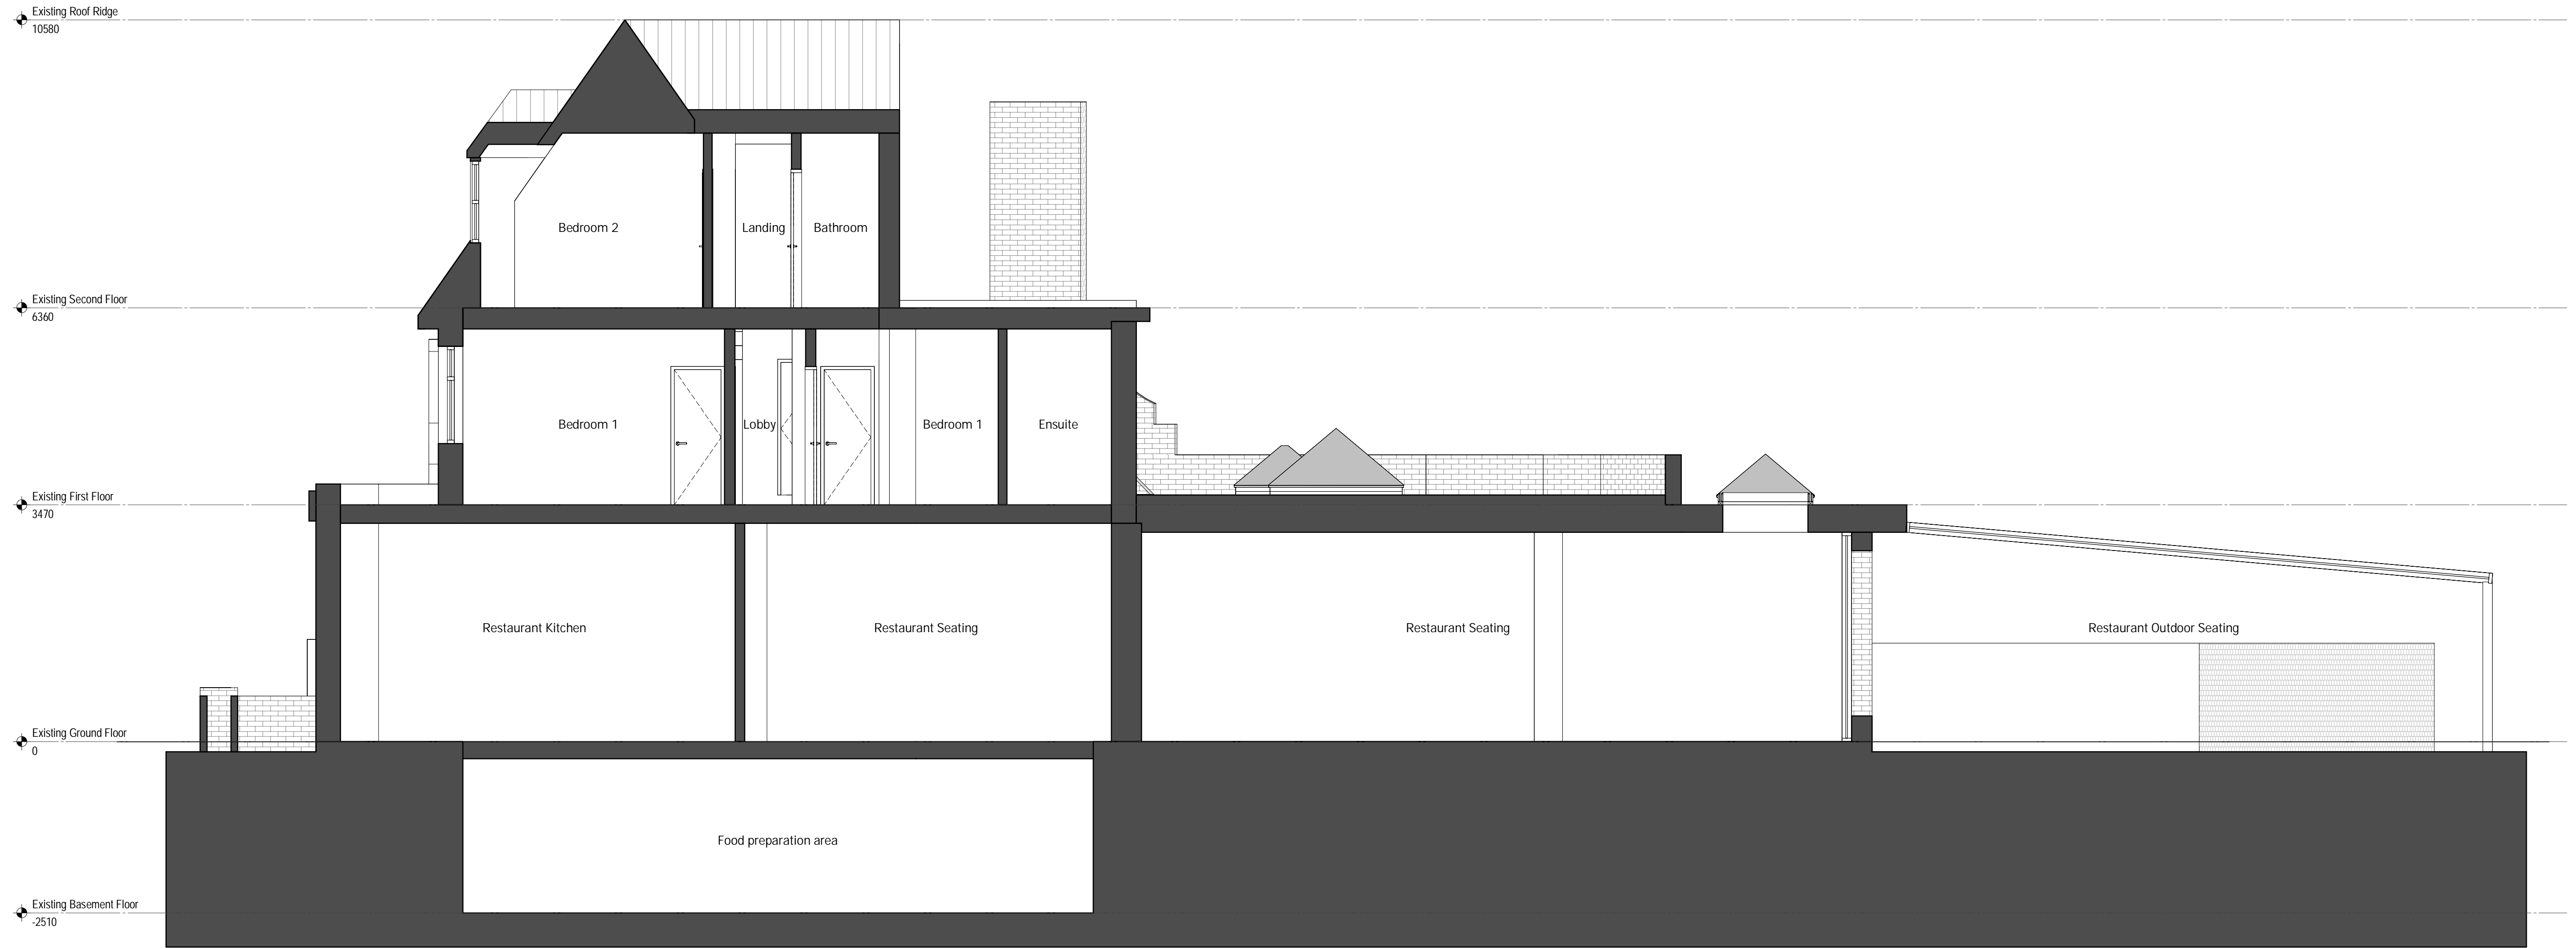

1 Existing Section
1:50



Rev: Details: Date:

TECHNICALDETAIL
DESIGN FOR THE REAL WORLD

WWW.TECHNICALDETAIL.CO.UK
01707 045161 | INFO@TECHNICALDETAIL.CO.UK
66A HIGH STREET | POTTERS BAR | HERTS | EN6 5AB

CIAT

Project:
80 Church Street,
Edmonton, N9 9PB

Drawn By:
AEH

Date Drawn:
17/01/2024

Drawing Title:
Existing Section (A1)

Drawing Number:
TDC082/ EX/300

Scale @ A1:
1:50

Rev: