




Existing North West Elevation
Scale 1:100 @ A1

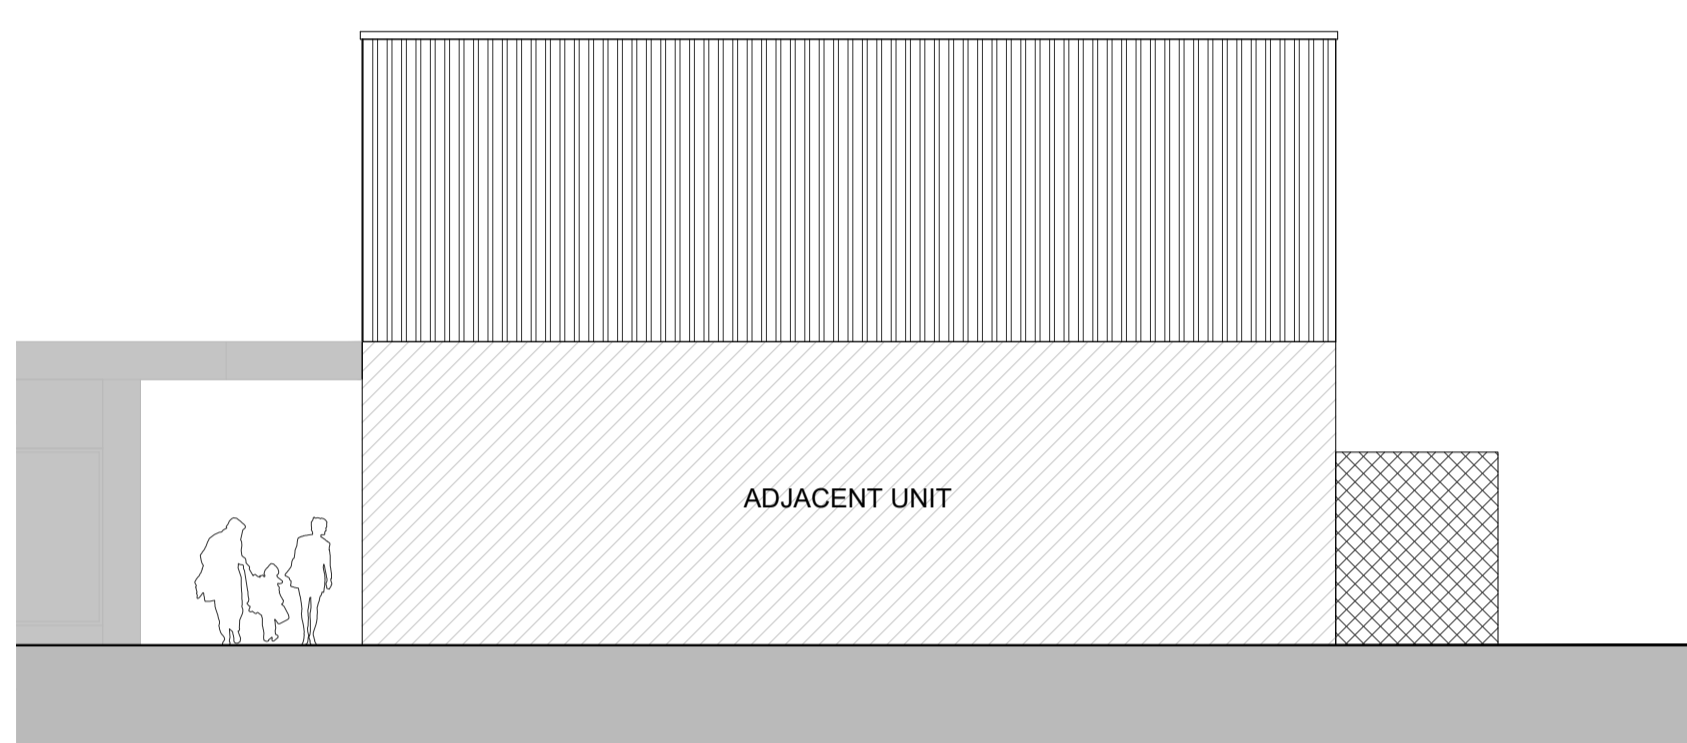


Existing South West Elevation
Scale 1:100 @ A1

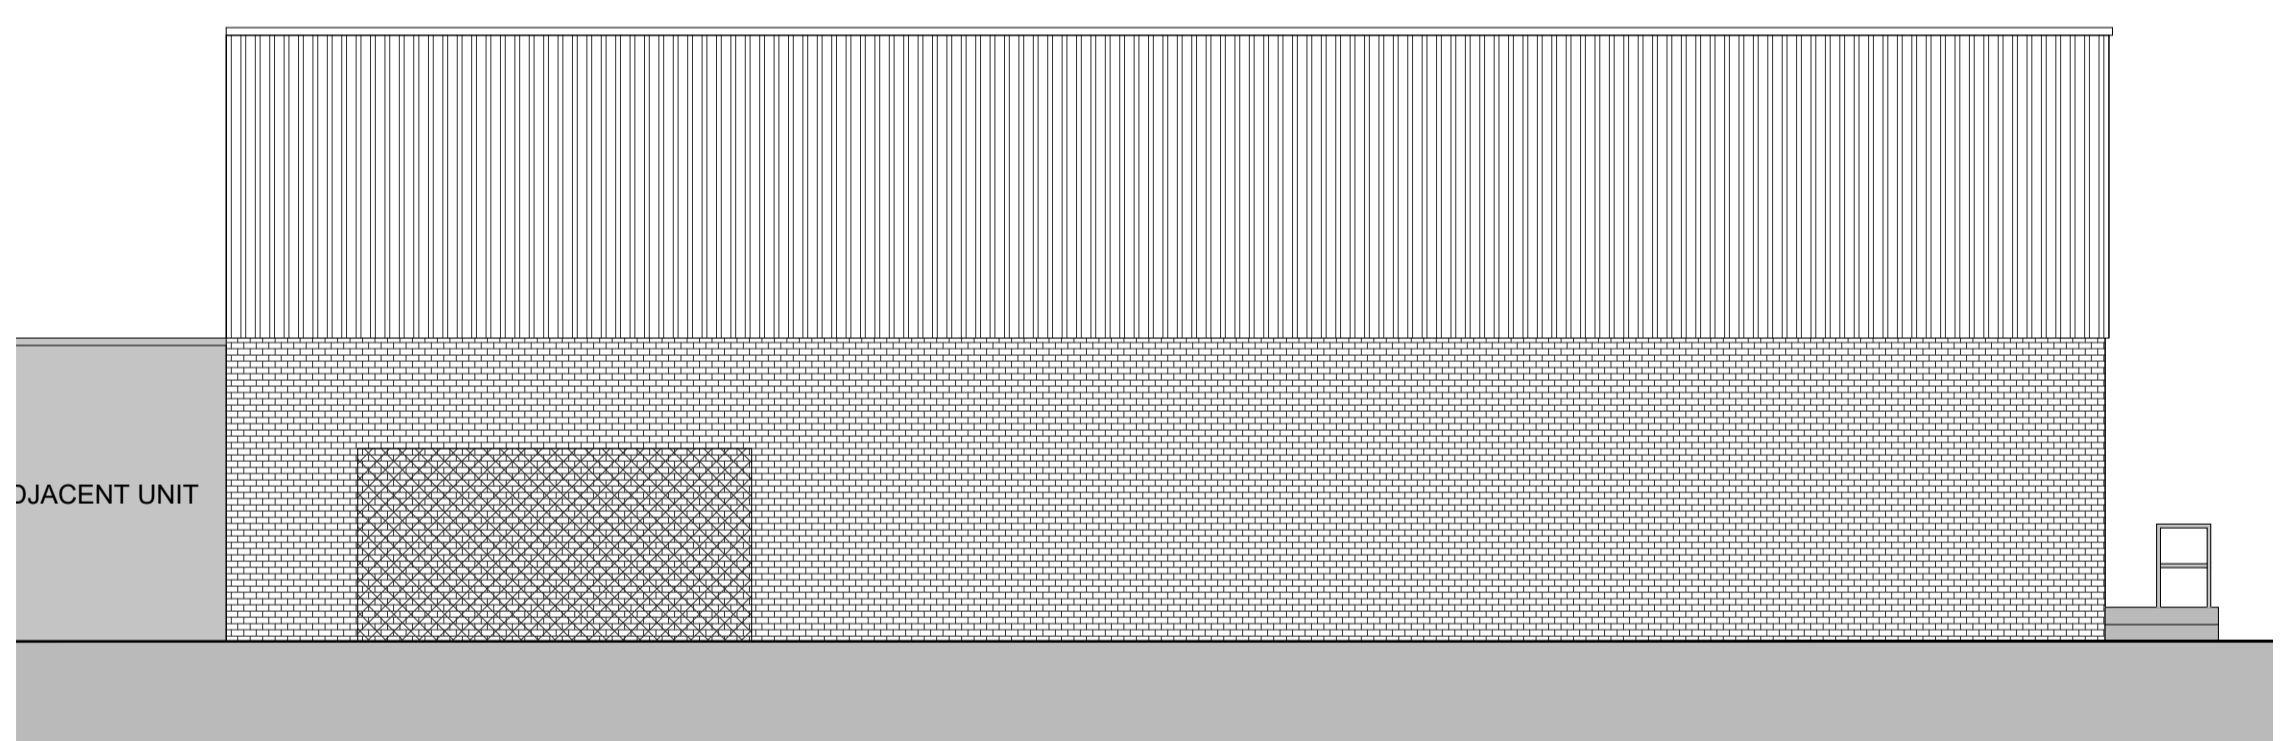

Existing South East Elevation
Scale 1:100 @ A1

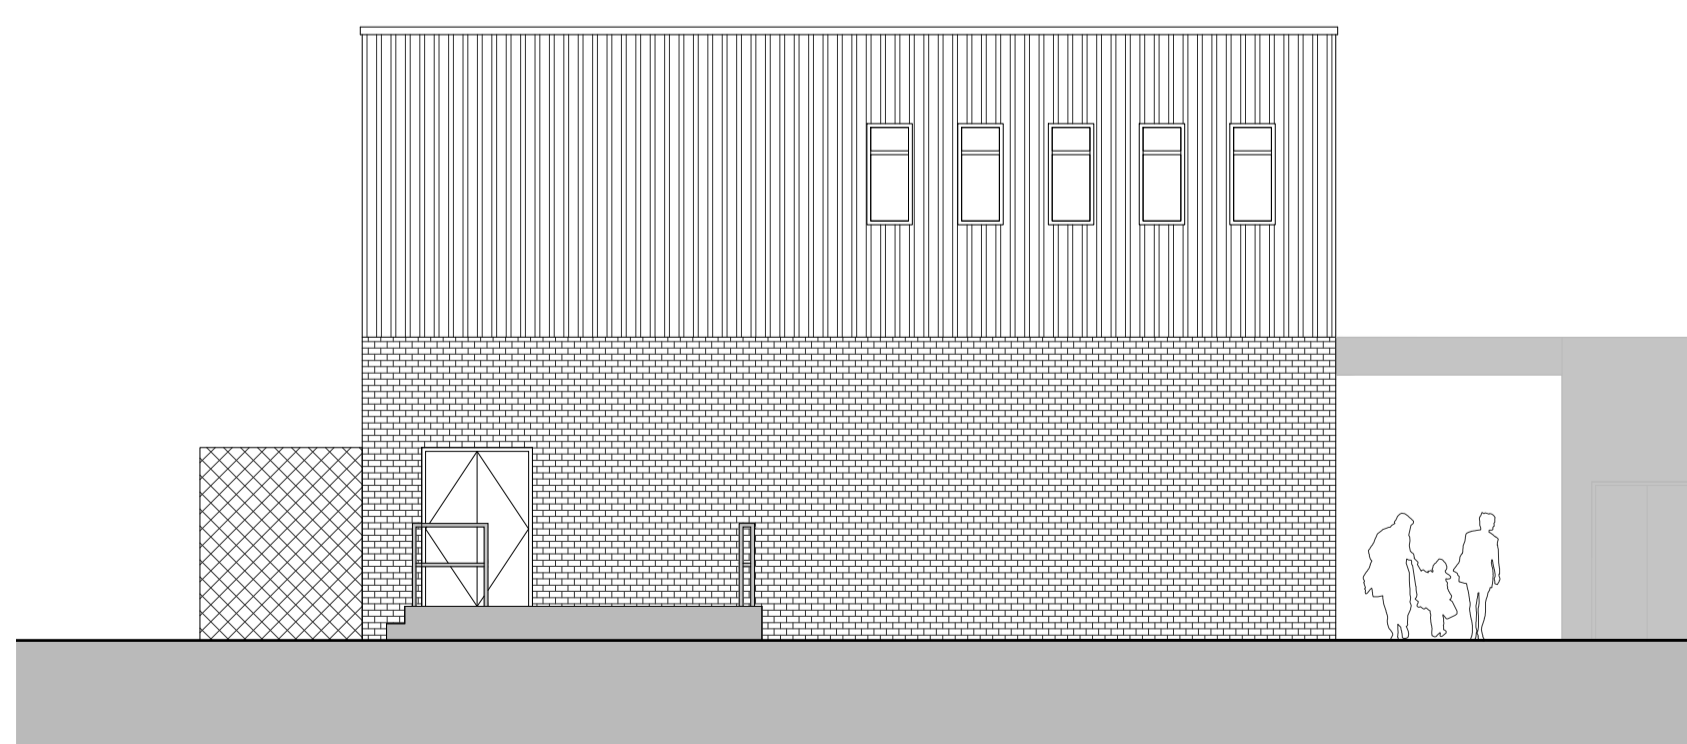

Existing North East Elevation
Scale 1:100 @ A1

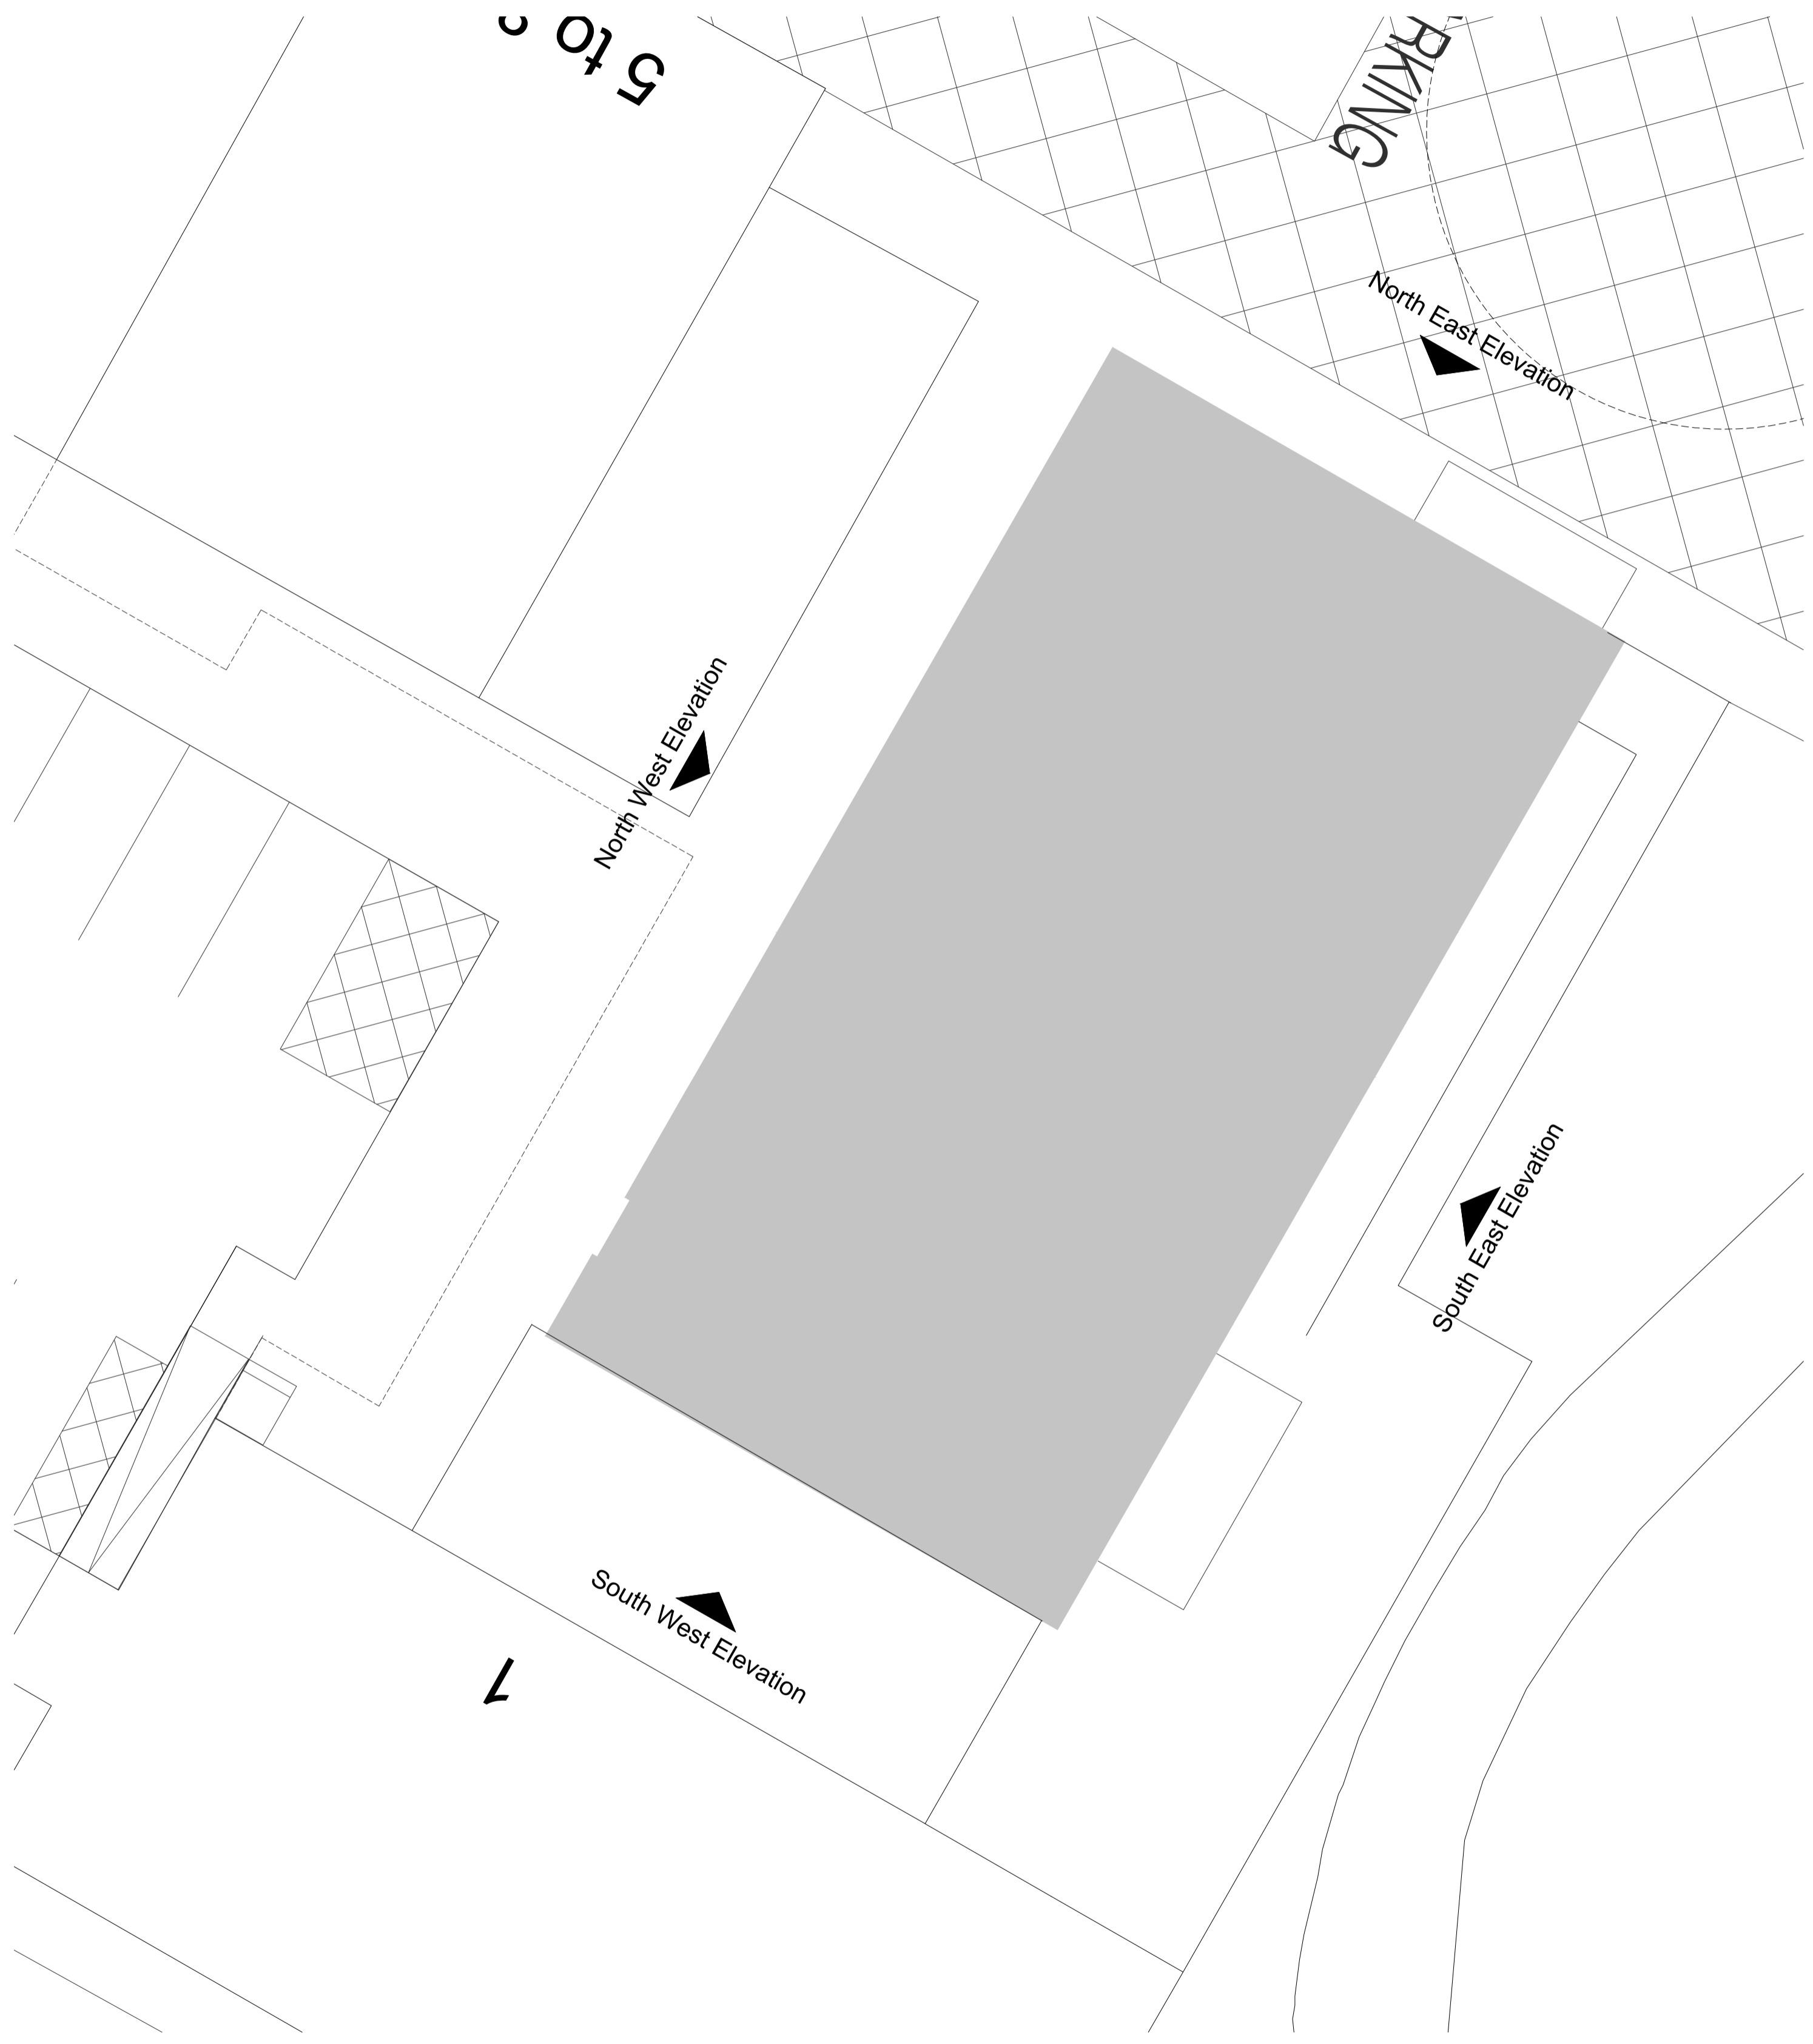

Existing Site Plan
Scale 1:100 @ A1

<p>All drawings are subject to full site survey. All dimensions are to be checked on site.</p>					<p>NO. DESCRIPTION</p>	<p>DATE</p>	<p>SCALE</p>
					<p>1:100 @ A1</p>	<p>1:100 @ A1</p>	<p>1:100 @ A1</p>
<p>PLANNING</p>			<p>PROJECT: Millersneuk Drive, Lenzie, Kirkintilloch, GLASGOW</p>			<p>DATE: 23/10/2023</p>	
<p>AS-0000_XXXXCHQ_Z07_00 [PL-A-1003]</p>			<p>EXISTING ELEVATIONS</p>			<p>1:100 @ A1</p>	