



MILLERSNEUK DRIVE  
LENZIE  
KIRKINTILLOCH




Proposed North West Elevation  
Scale 1:100 @ A1

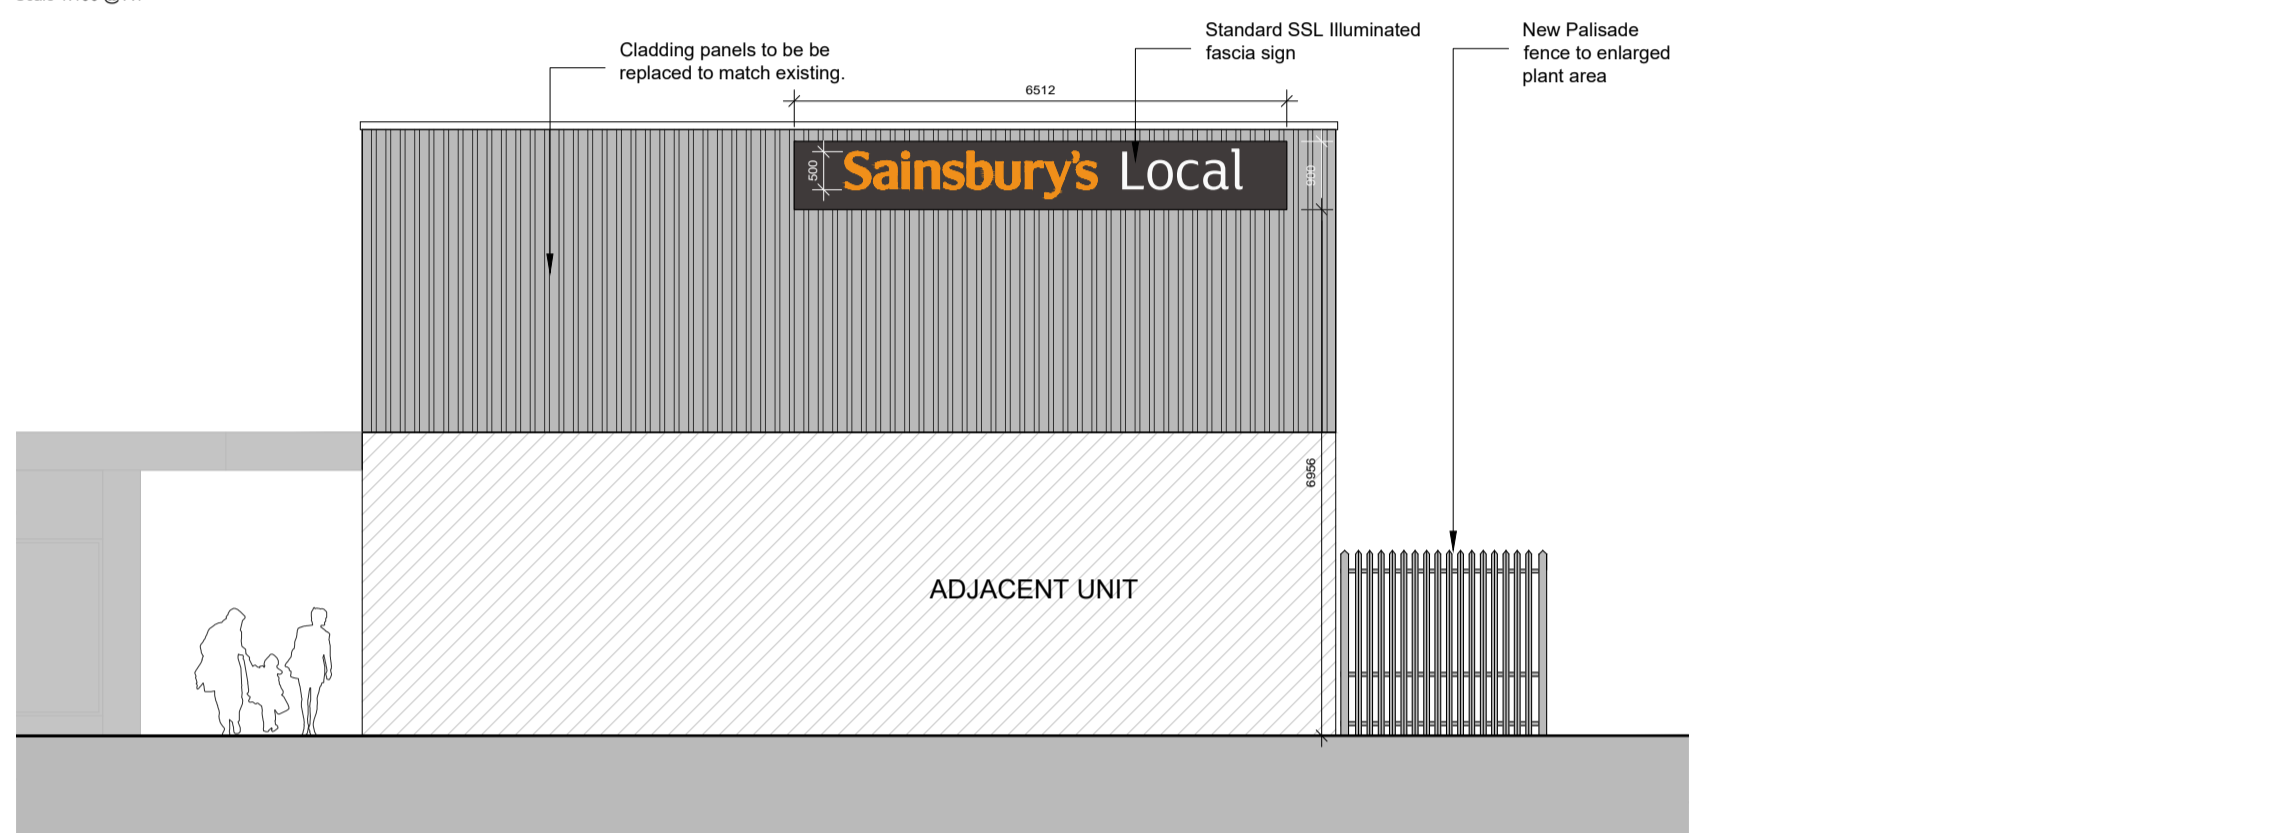


Proposed South West Elevation  
Scale 1:100 @ A1

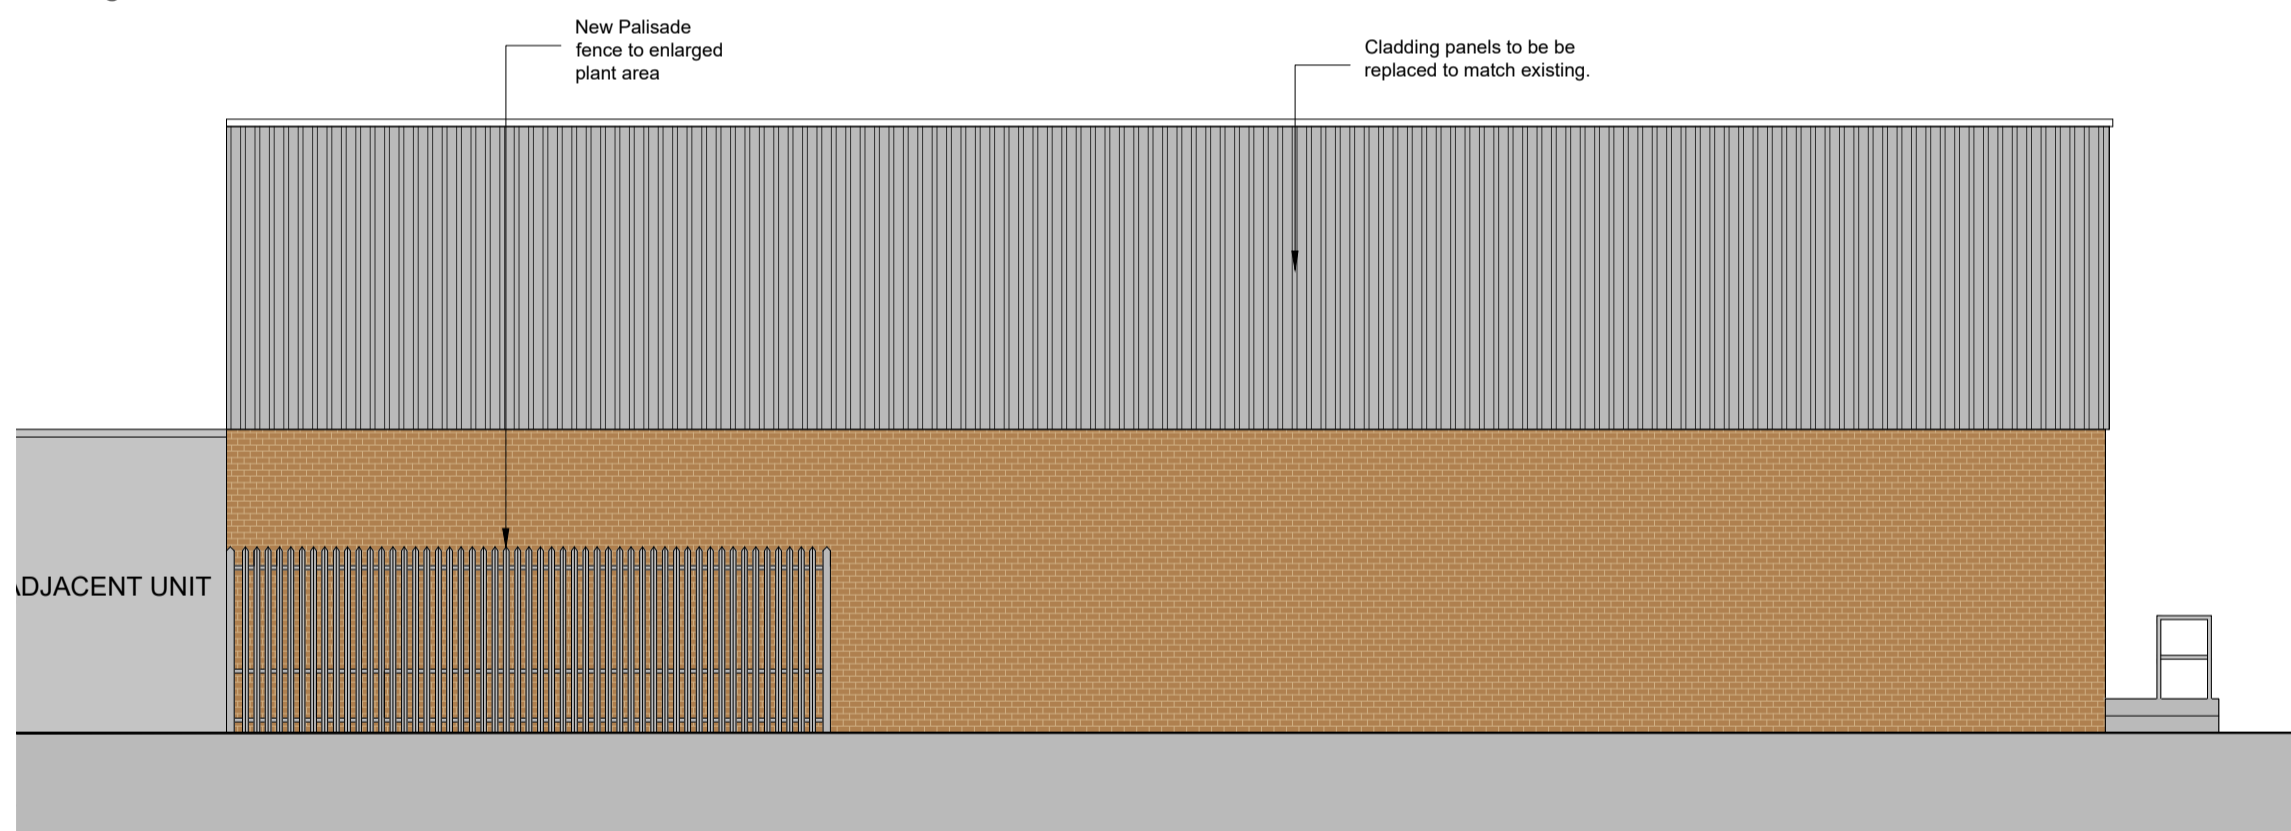

Proposed South East Elevation  
Scale 1:100 @ A1

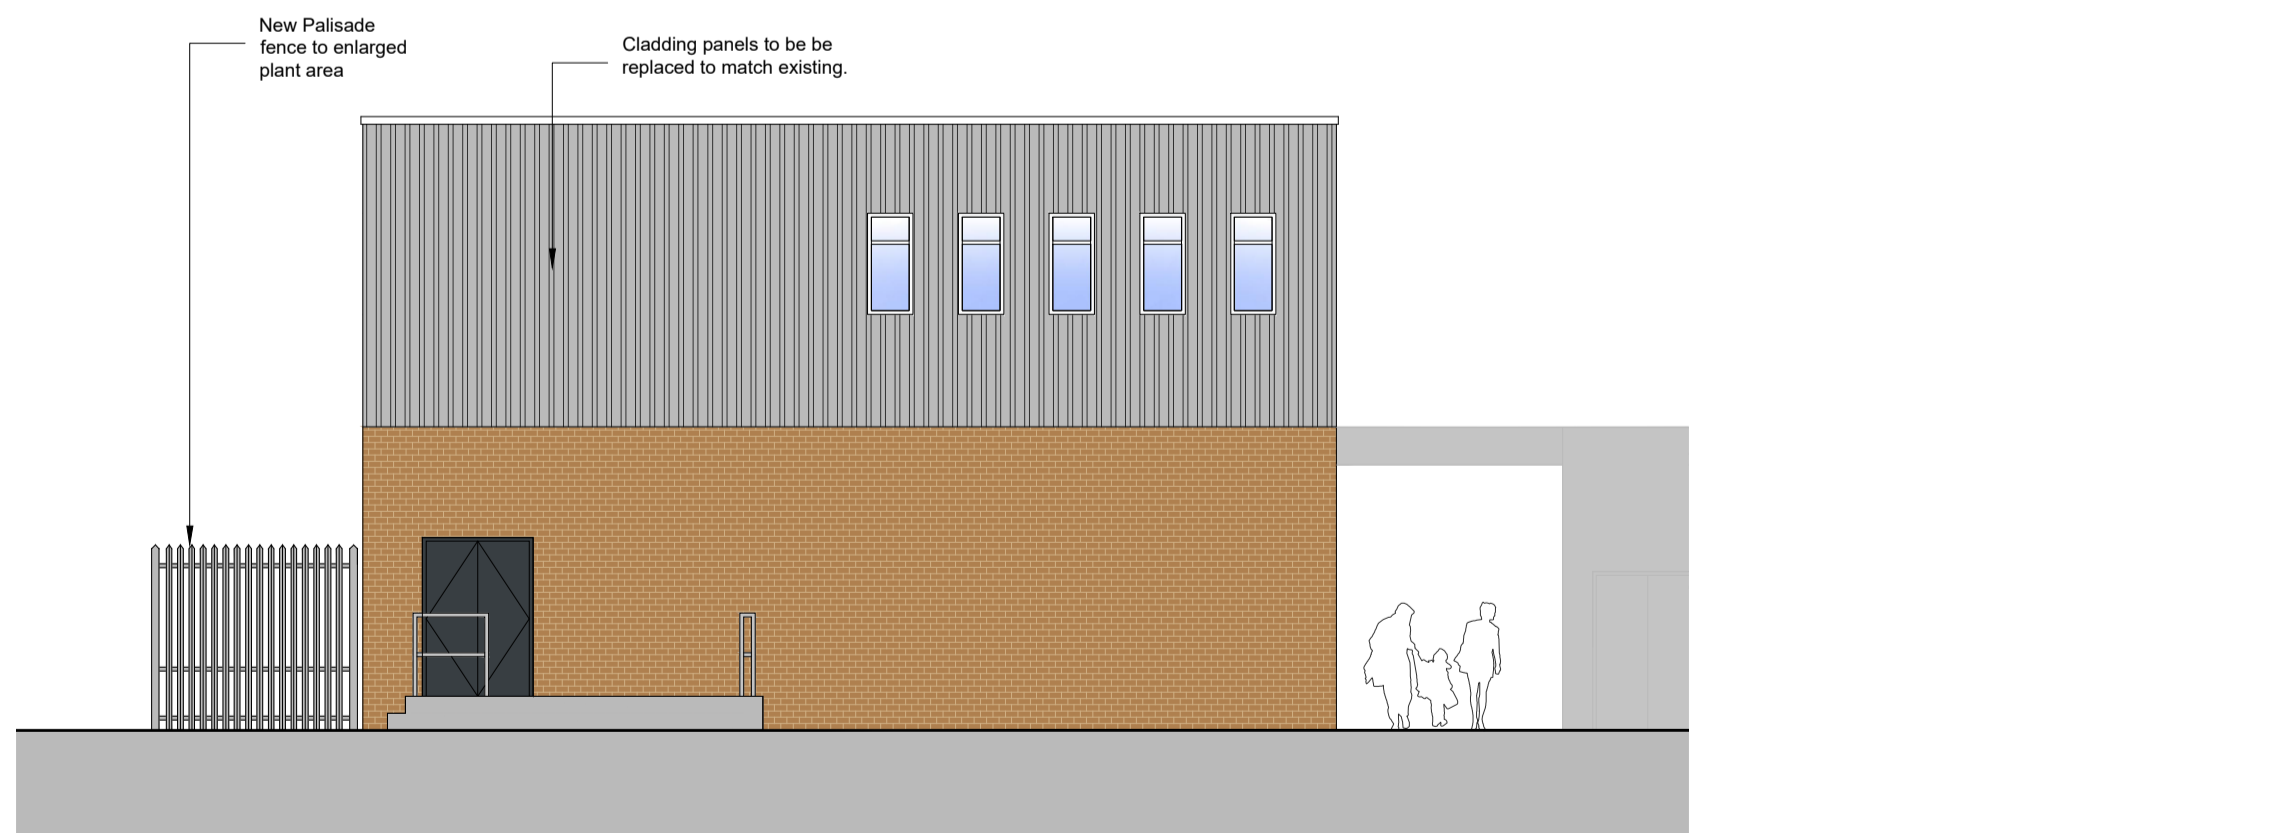

Proposed North East Elevation  
Scale 1:100 @ A1

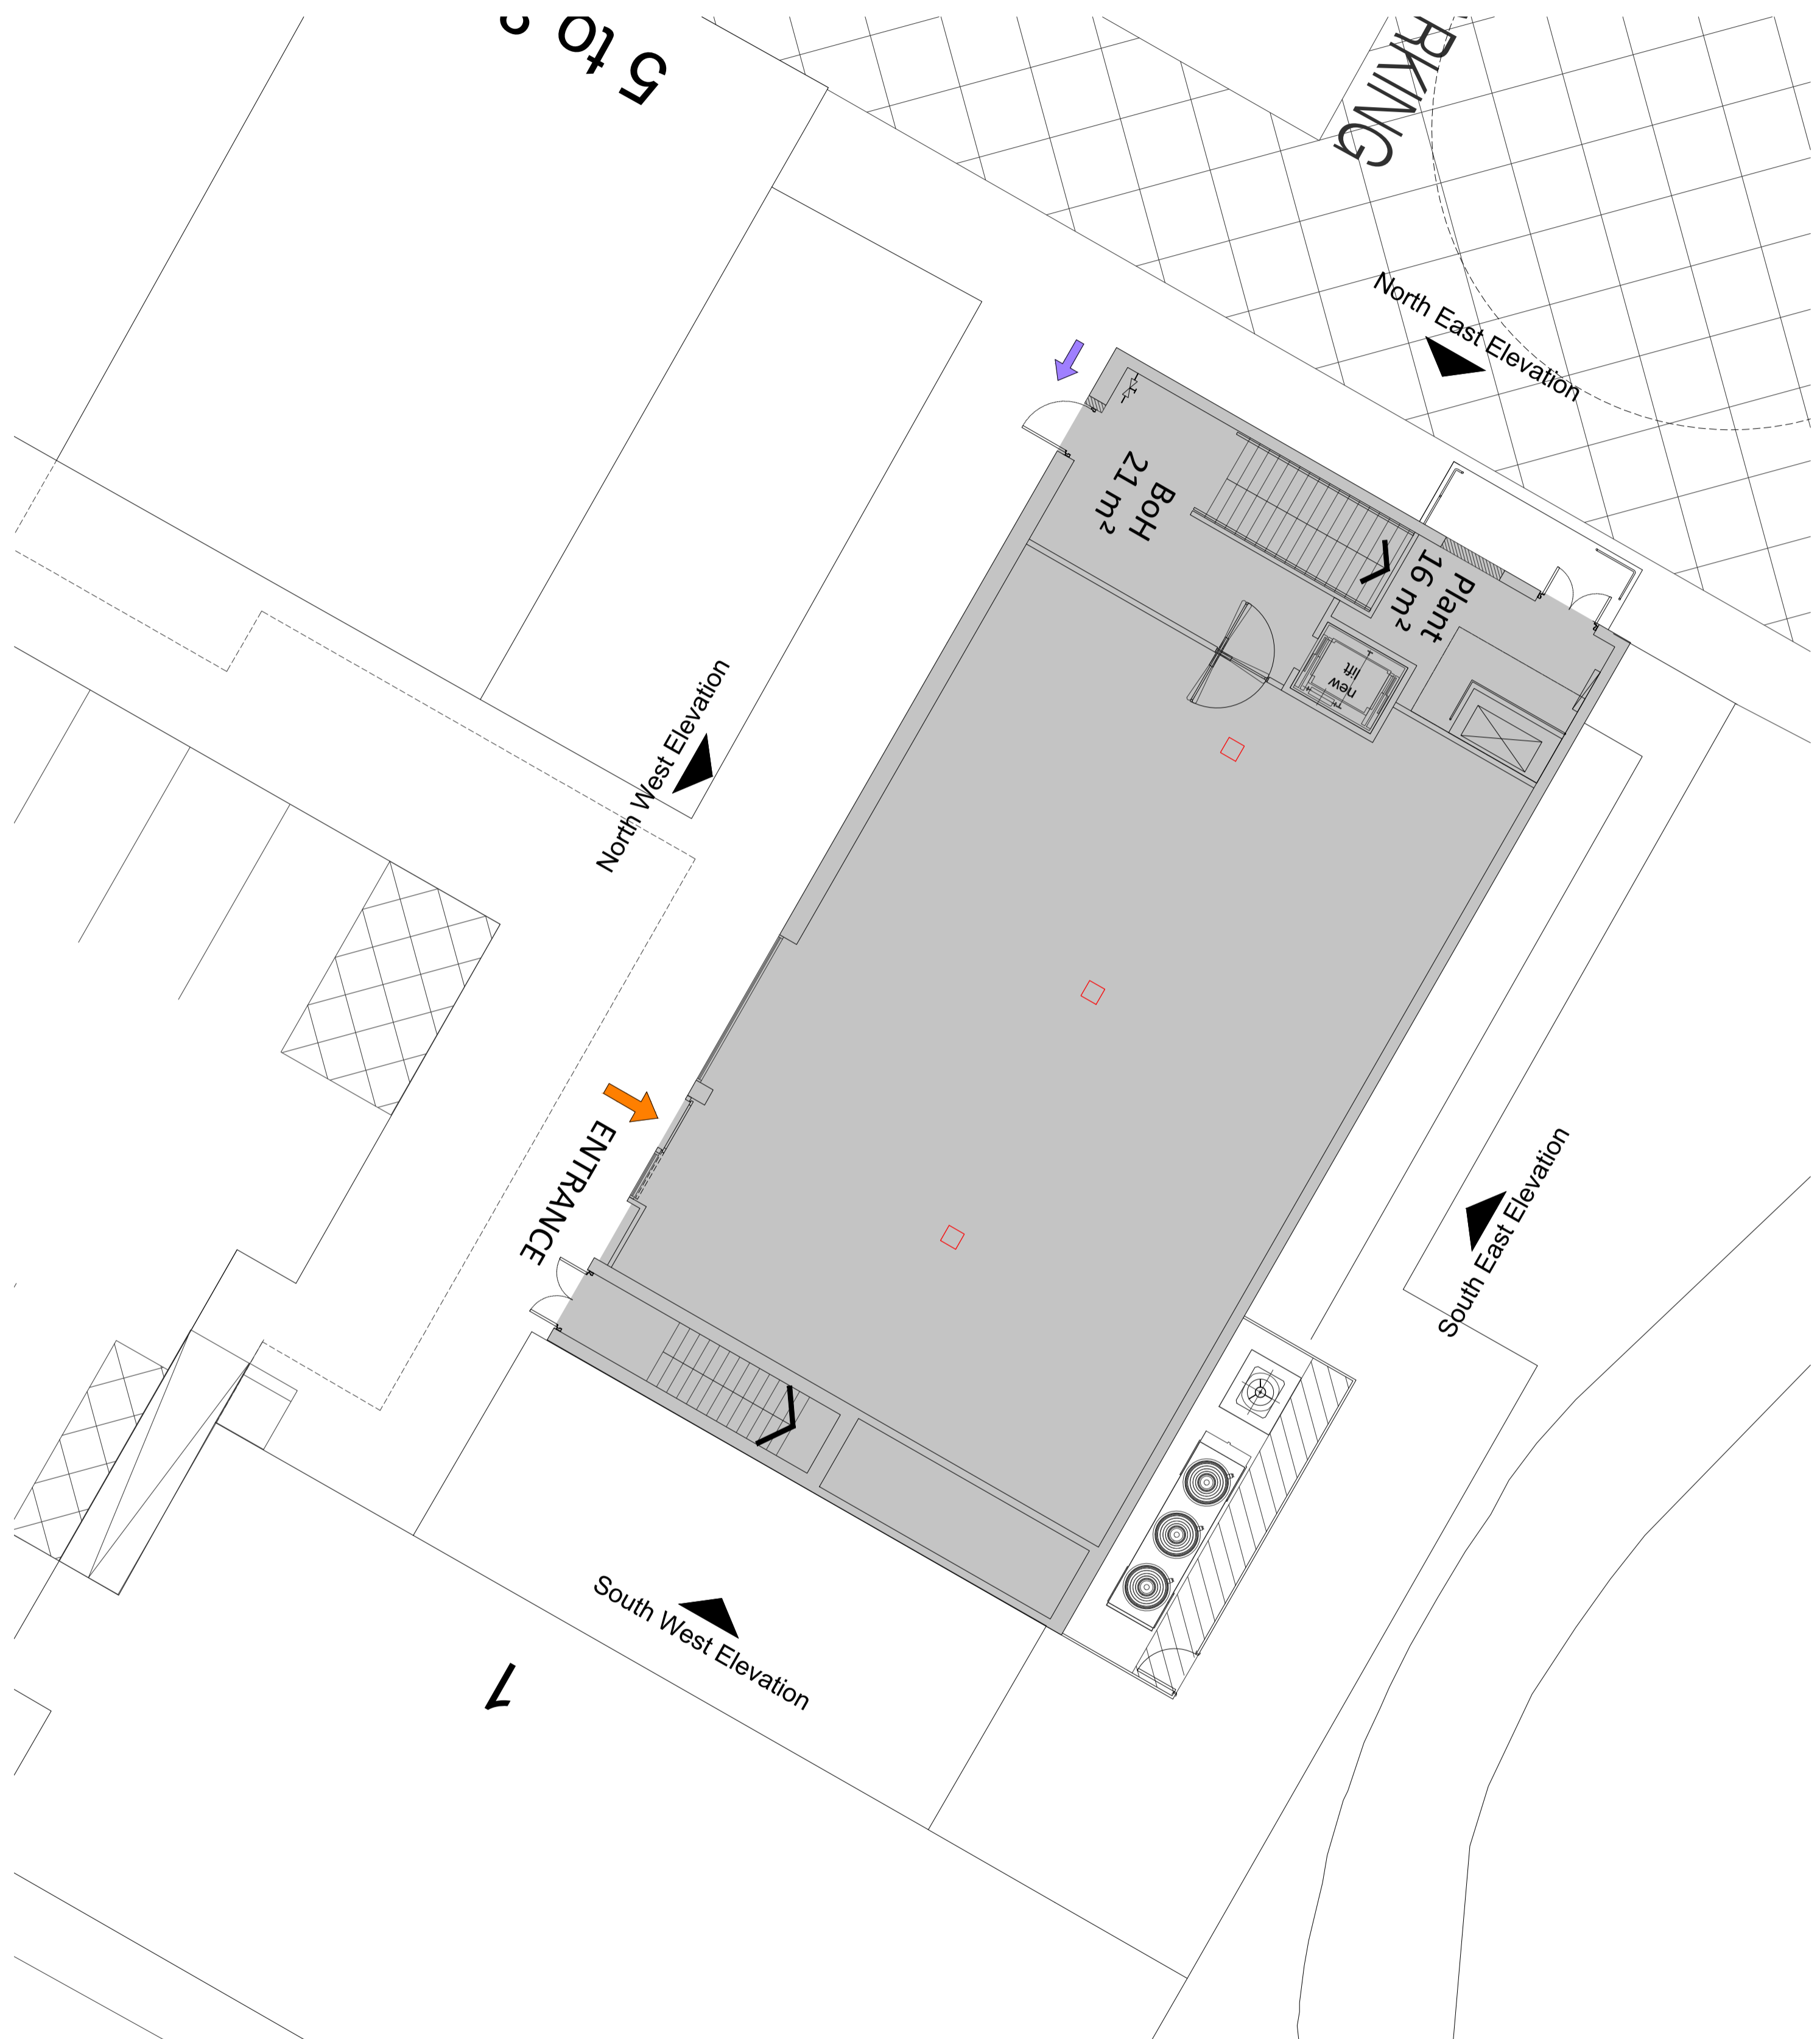

Proposed Site Plan  
Scale 1:100 @ A1

<p>All drawings are subject to full site survey. All dimensions are to be checked on site.</p>					<p>NO. DESCRIPTION</p>	<p>DATE</p>	<p>REVISION</p>
					<p>1</p>	<p>00/00</p>	<p>00/00</p>
<p>PLANNING</p>			<p>PROJECT: Millersneuk Drive, Lenzie, Kirkintilloch, GLASGOW</p>			<p>DATE: 23/08/2024</p>	
<p>AS-0000_XXXXCHQ_Z07_00 [PL-A-1003]</p>			<p>PROPOSED ELEVATIONS</p>			<p>SCALE: 1:100 @ A1</p>	