

Cubbington
Cubbington CE Primary School
937/3144 5015

Revisions	Date
A. AMP SUITABILITY SURVEY RETURN, ASID	04.09.2001
B. Nifes return by DROS	01.04.2003
C. Condition Survey Return SBRD	12.08.2005
D. Int. oil's room 205 & 285 added, THUT	09.09.2013
E. Roof Details Added, THUT	19.05.2015




SHIRE HALL WARWICK CV34 4RP


PROJECT
Cubbington
CE Primary School

DRAWING TITLE
Composite Floor Plan

Drawing Status	Initials	Date
....		
Drawn by	CAD-CAP	09.08.2001
Checked by	ASID	04.09.2001
Scale	1:200 @ A1	
Drawing No. 50150109		Revision E

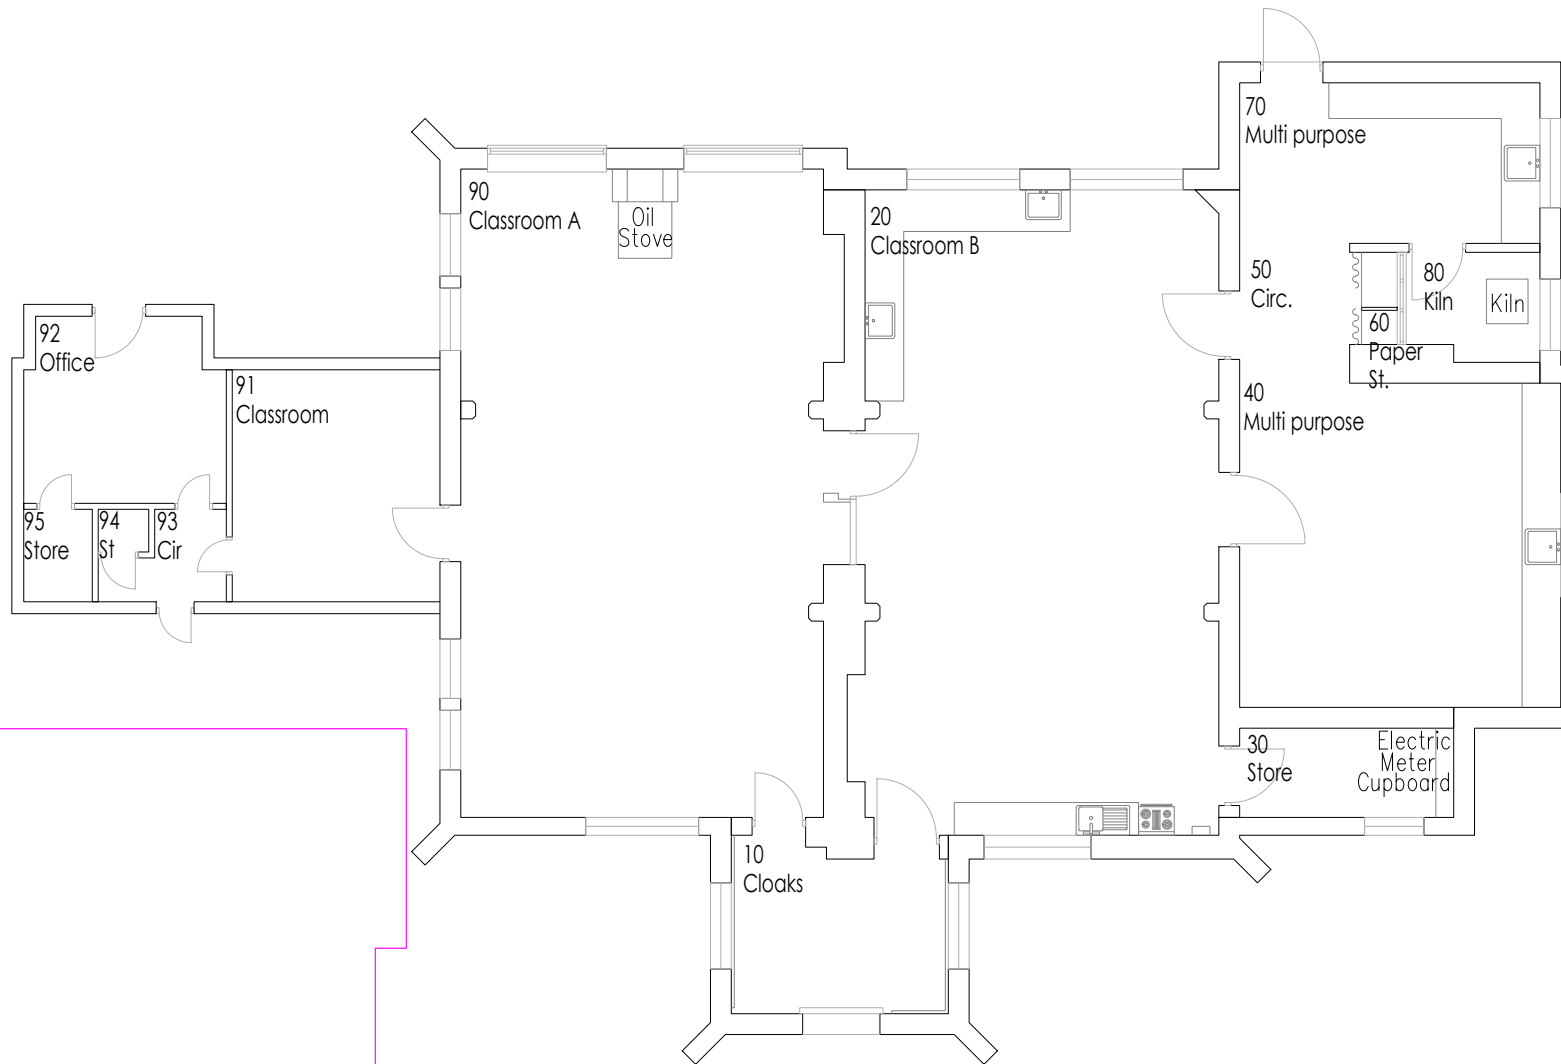


Building 1
Old School Block
Ground Floor

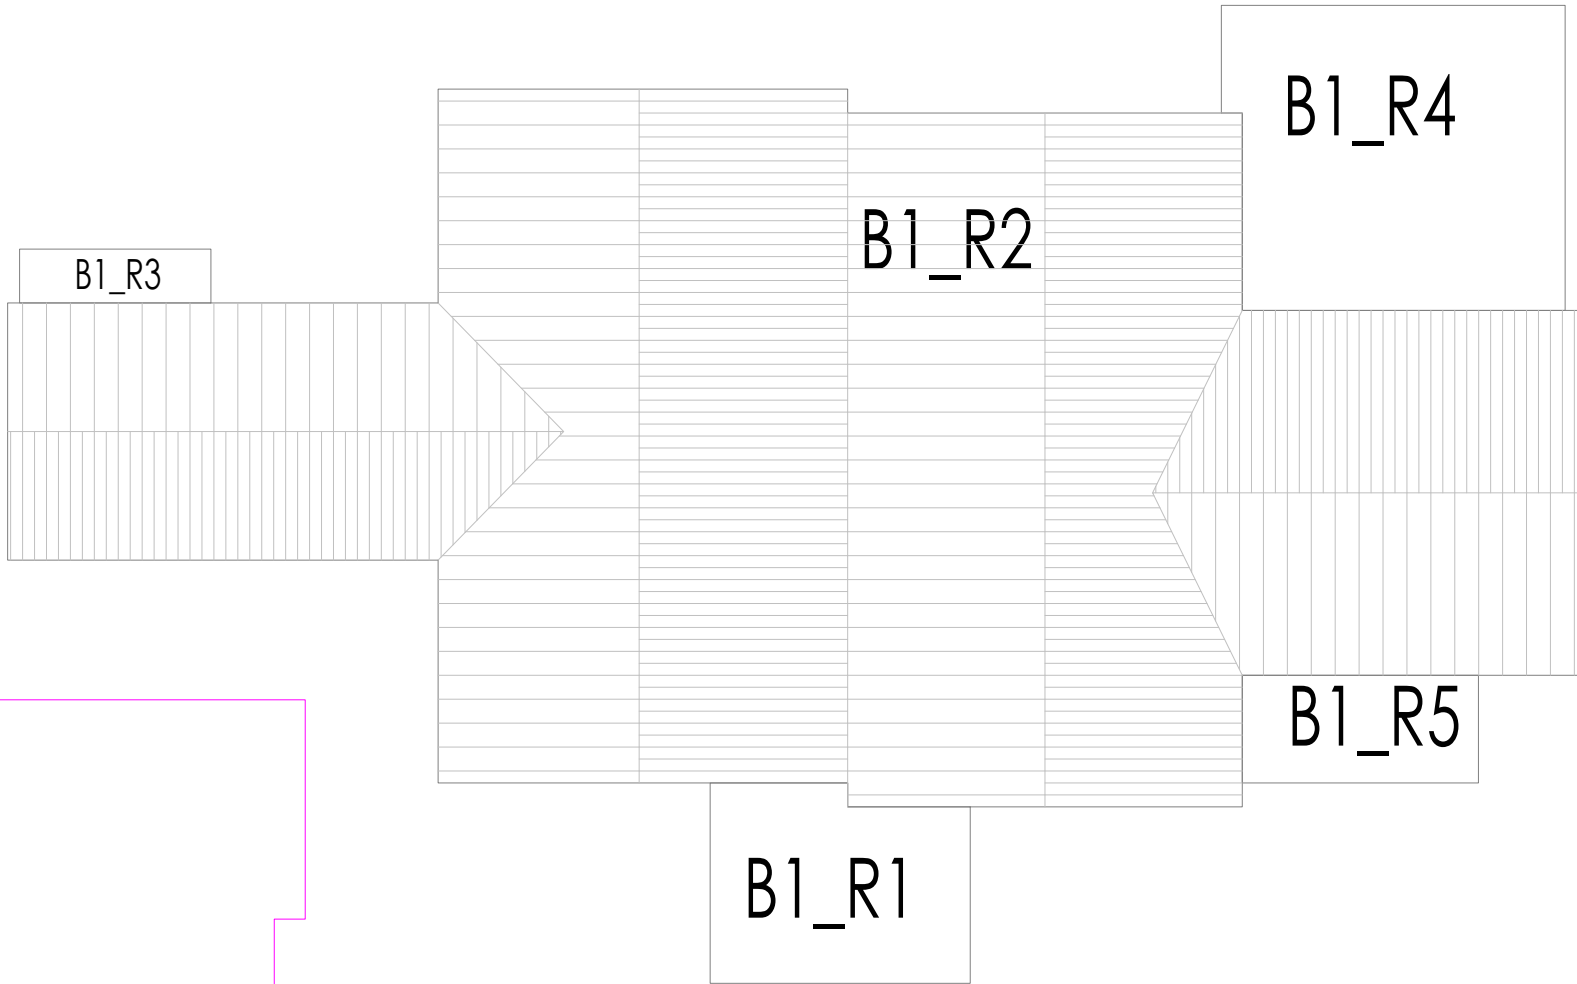


Building 1
Old School Block
Roof

Building 1 Old School Block First Floor




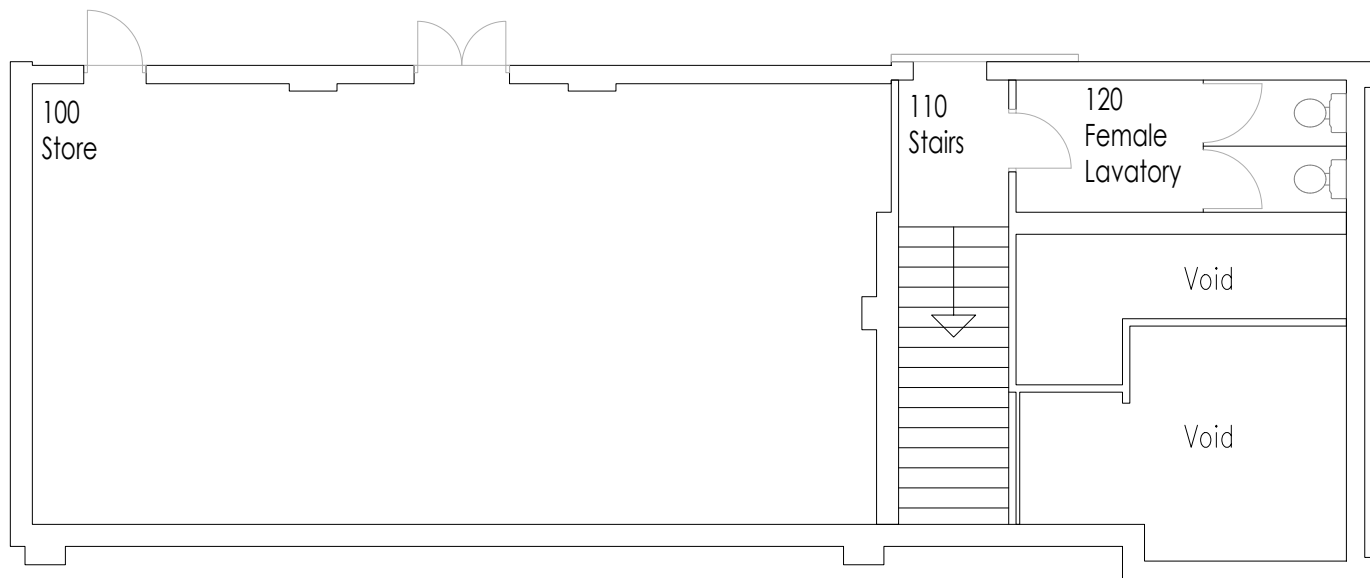


Building 2
Main School Block & Swimming Pool
Lower Ground Floor

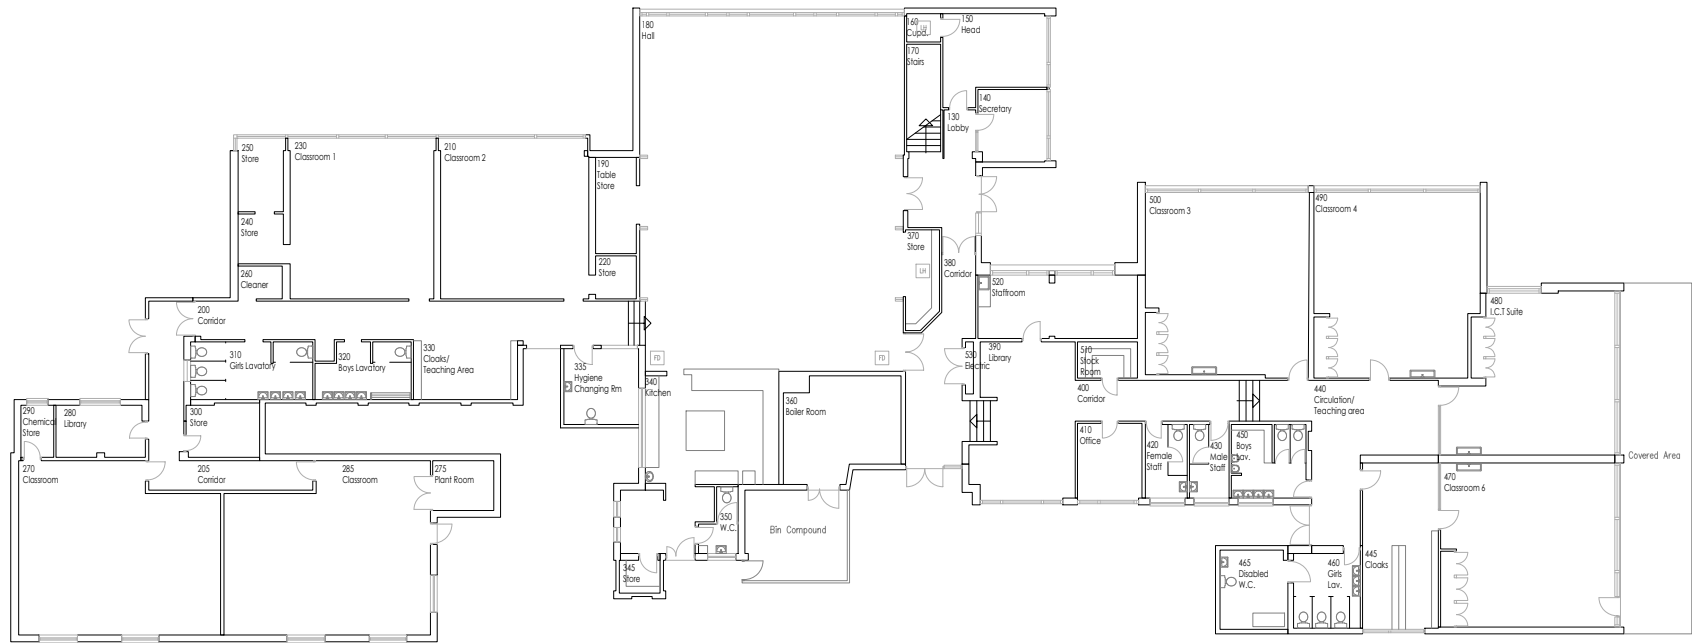

Building 2
Main School Block & Swimming Pool
Upper Ground Floor

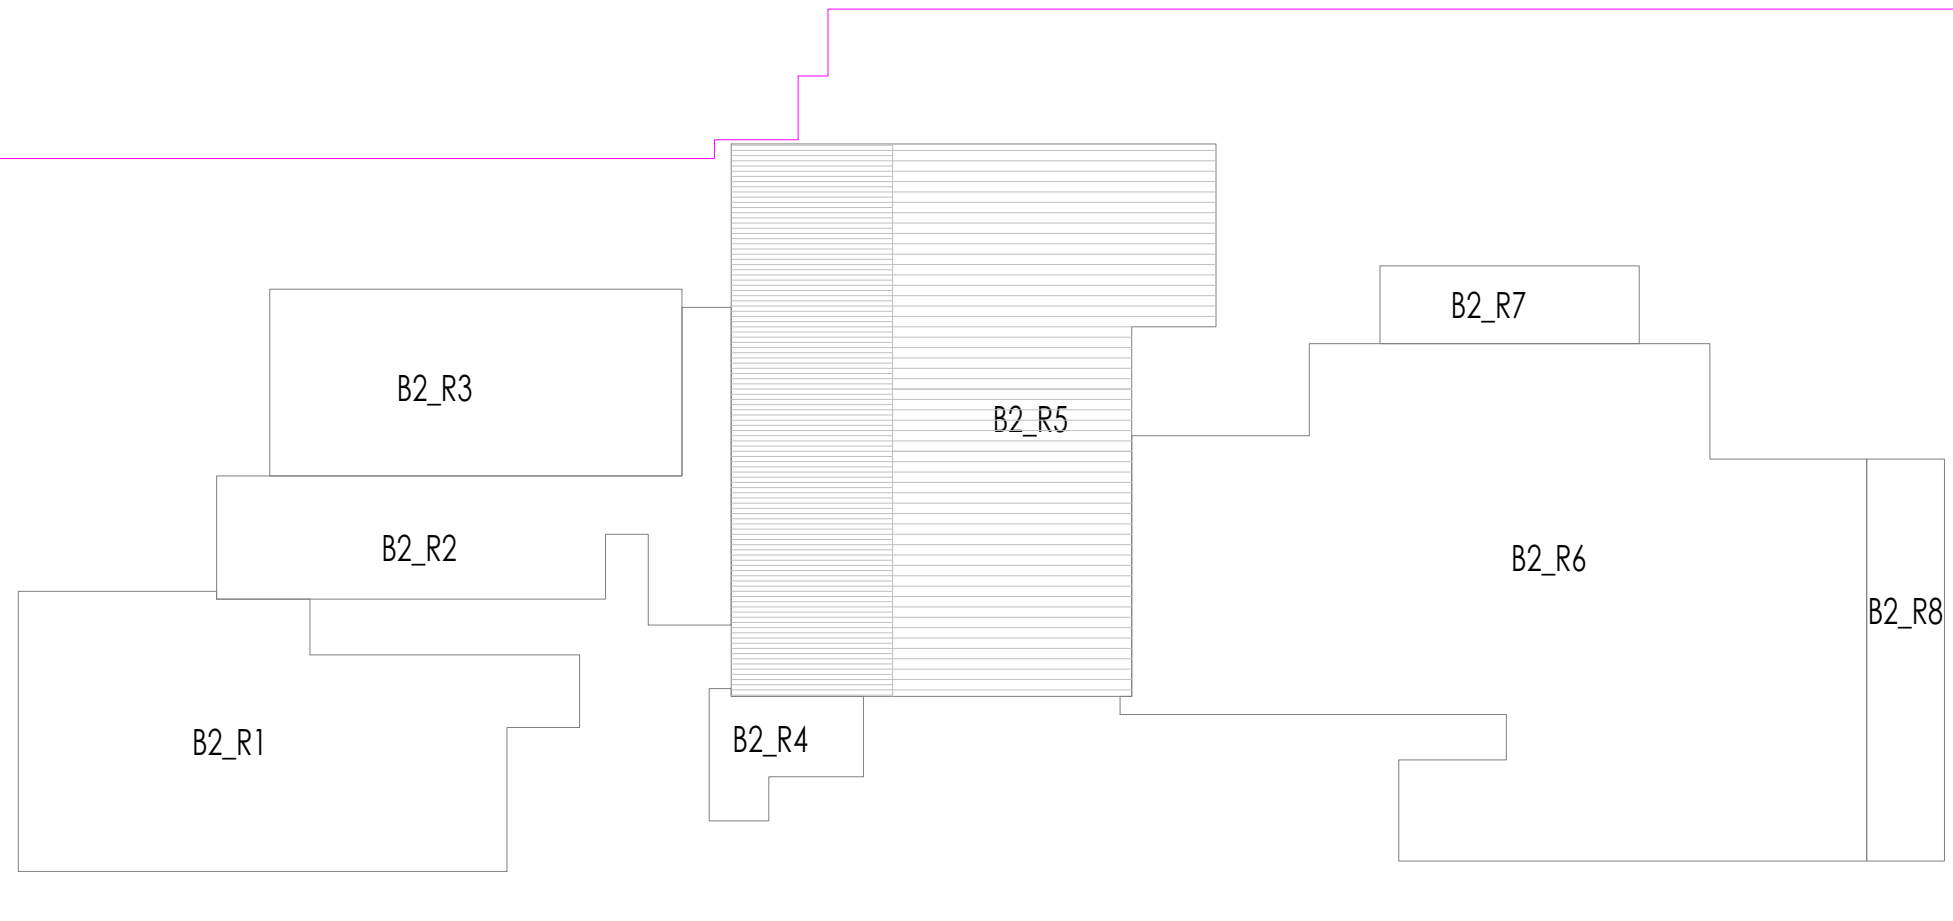

Building 2
Main School Block & Swimming Pool
Roof

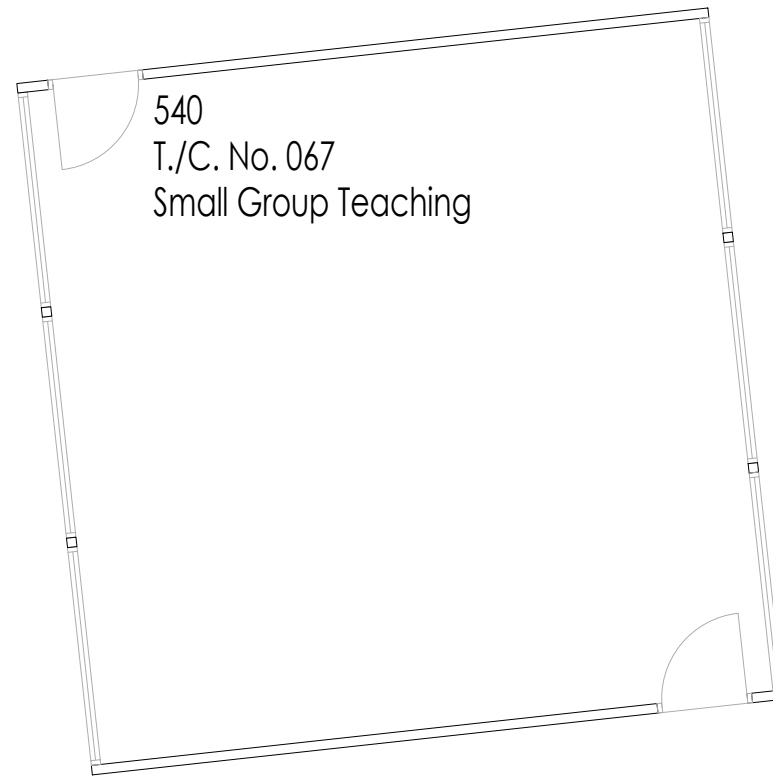


Building 3 Temporary Classroom Ground Floor




B3_R1


Building 3
Temporary Classroom
Roof

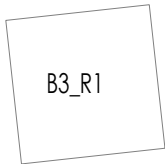

Building 3
Temporary Classroom
Roof

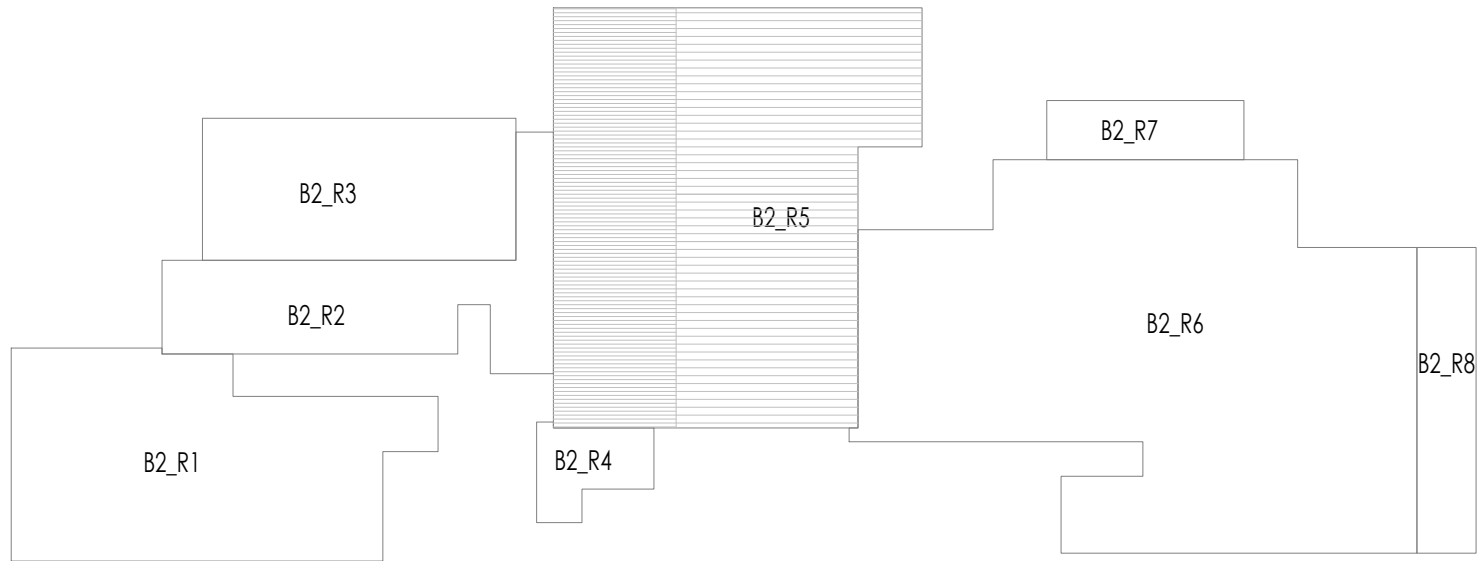

Building 2
Main School Block & Swimming Pool
Roof

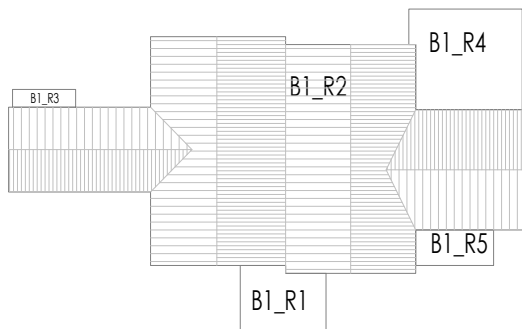

Building 1
Old School Block
Roof