




1 West Elevation - Proposed  
1 : 100

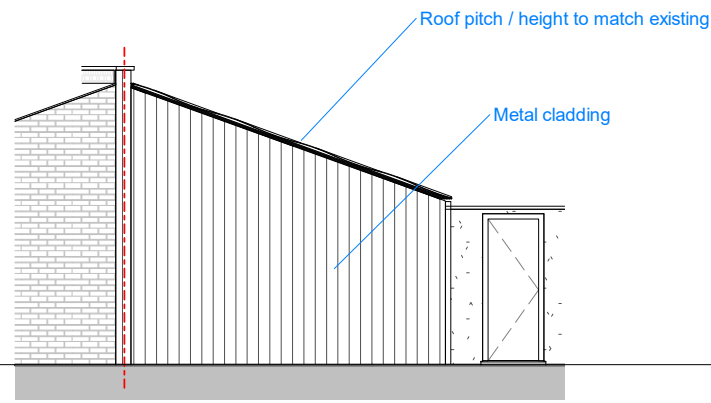


2 North Elevation - Proposed  
1 : 100

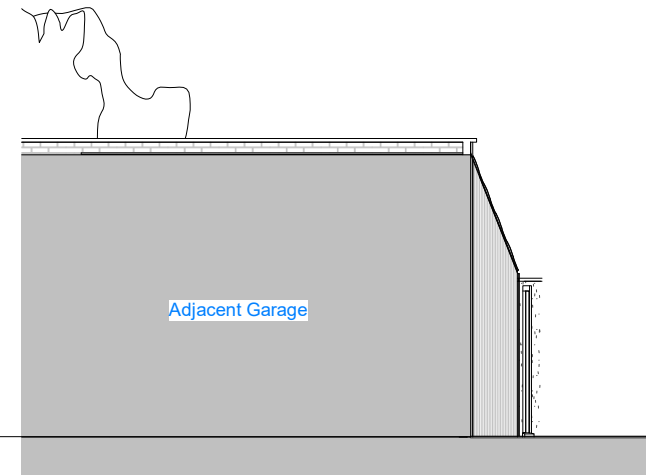

3 East Elevation - Proposed  
1 : 100

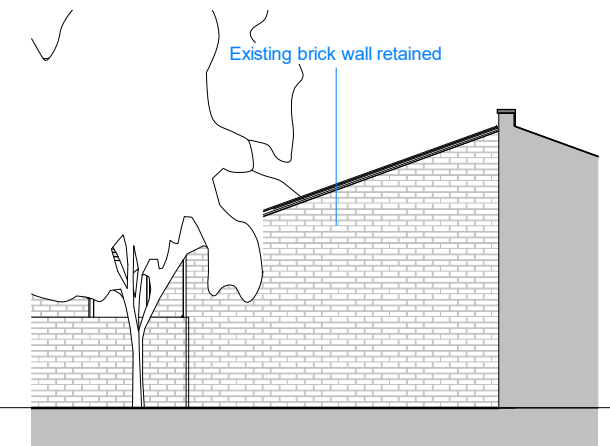

4 South Elevation - Proposed  
1 : 100

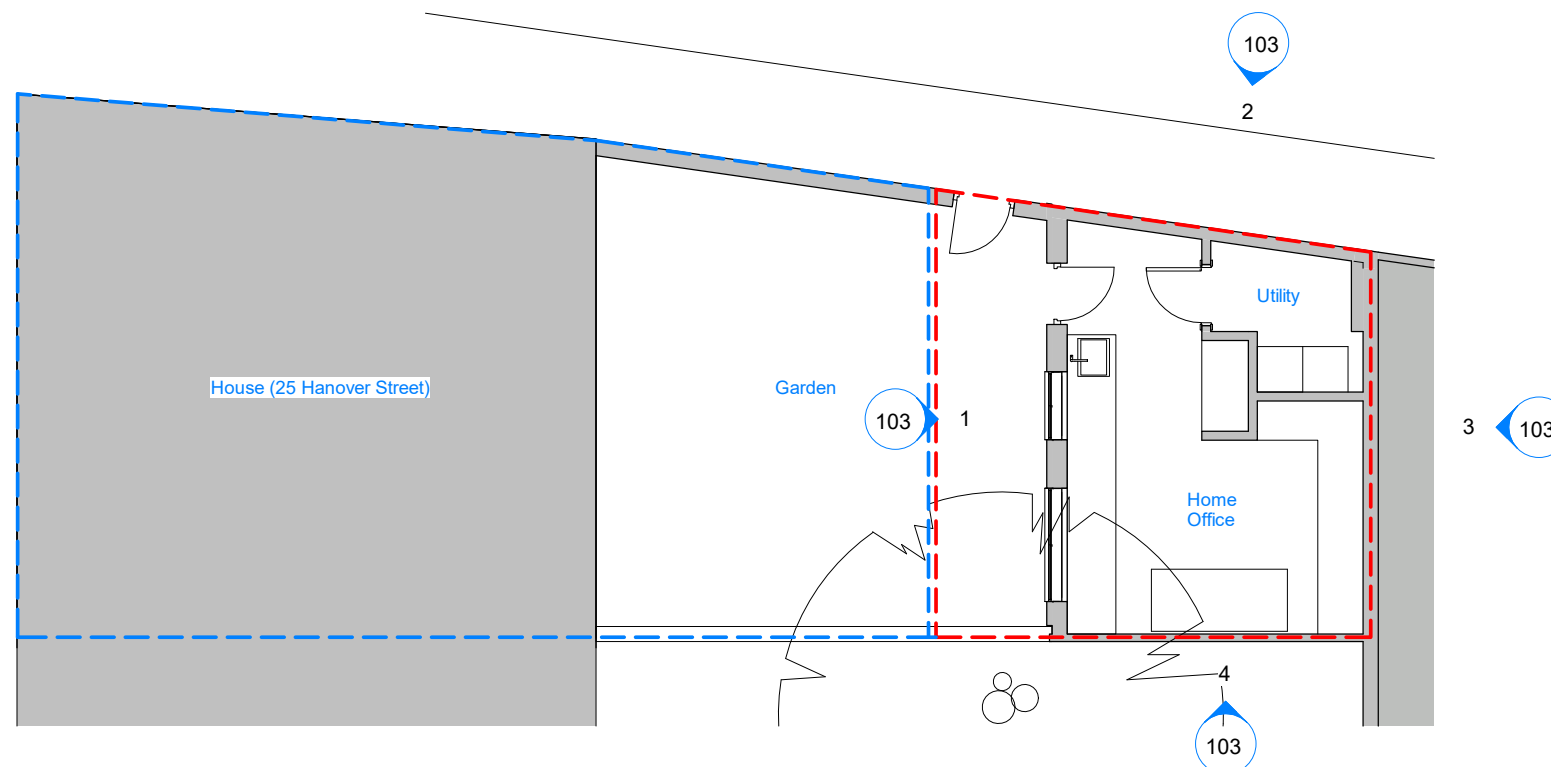

5 Proposed Plan  
1 : 100

Revisions Purpose:	Date:	Number:
Planning	13/04/24	1



Proposed Plan and Elevations

Drawing no: 103  
 Scale: 1 : 100 @ A3  
 Drawn: DA  
 Client: n/a  
 Job title: 25 Hanover Street  
 Project No: 009