




1 West Elevation - Existing
1 : 100

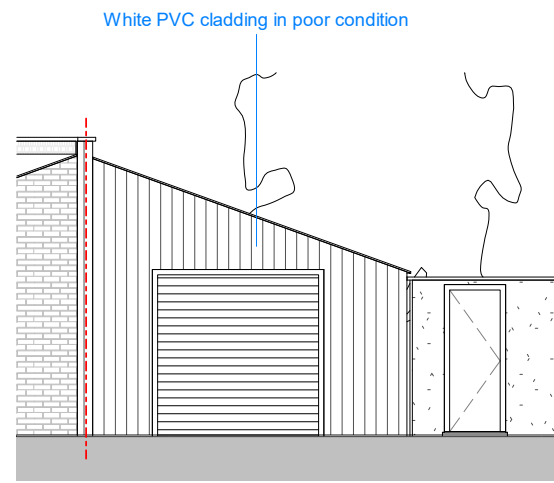


2 North Elevation - Existing
1 : 100

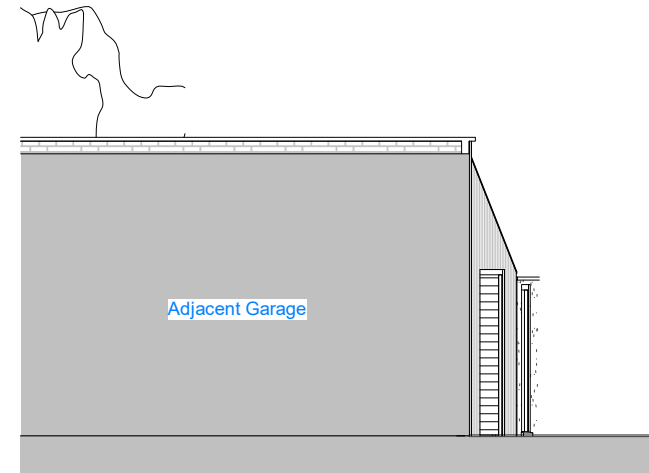

3 East Elevation - Existing
1 : 100

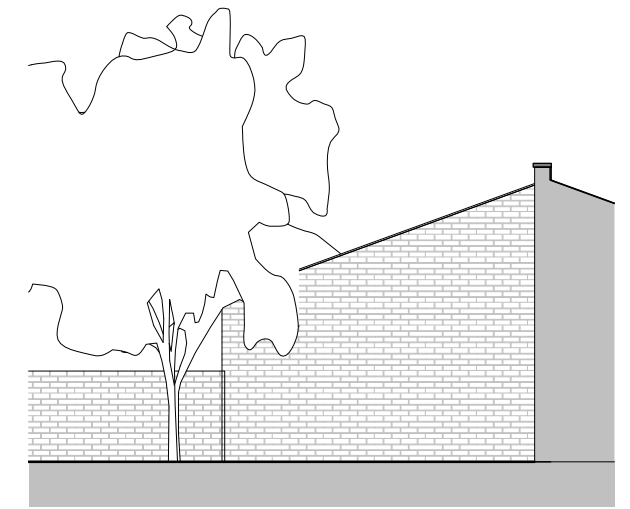

4 South Elevation - Existing
1 : 100

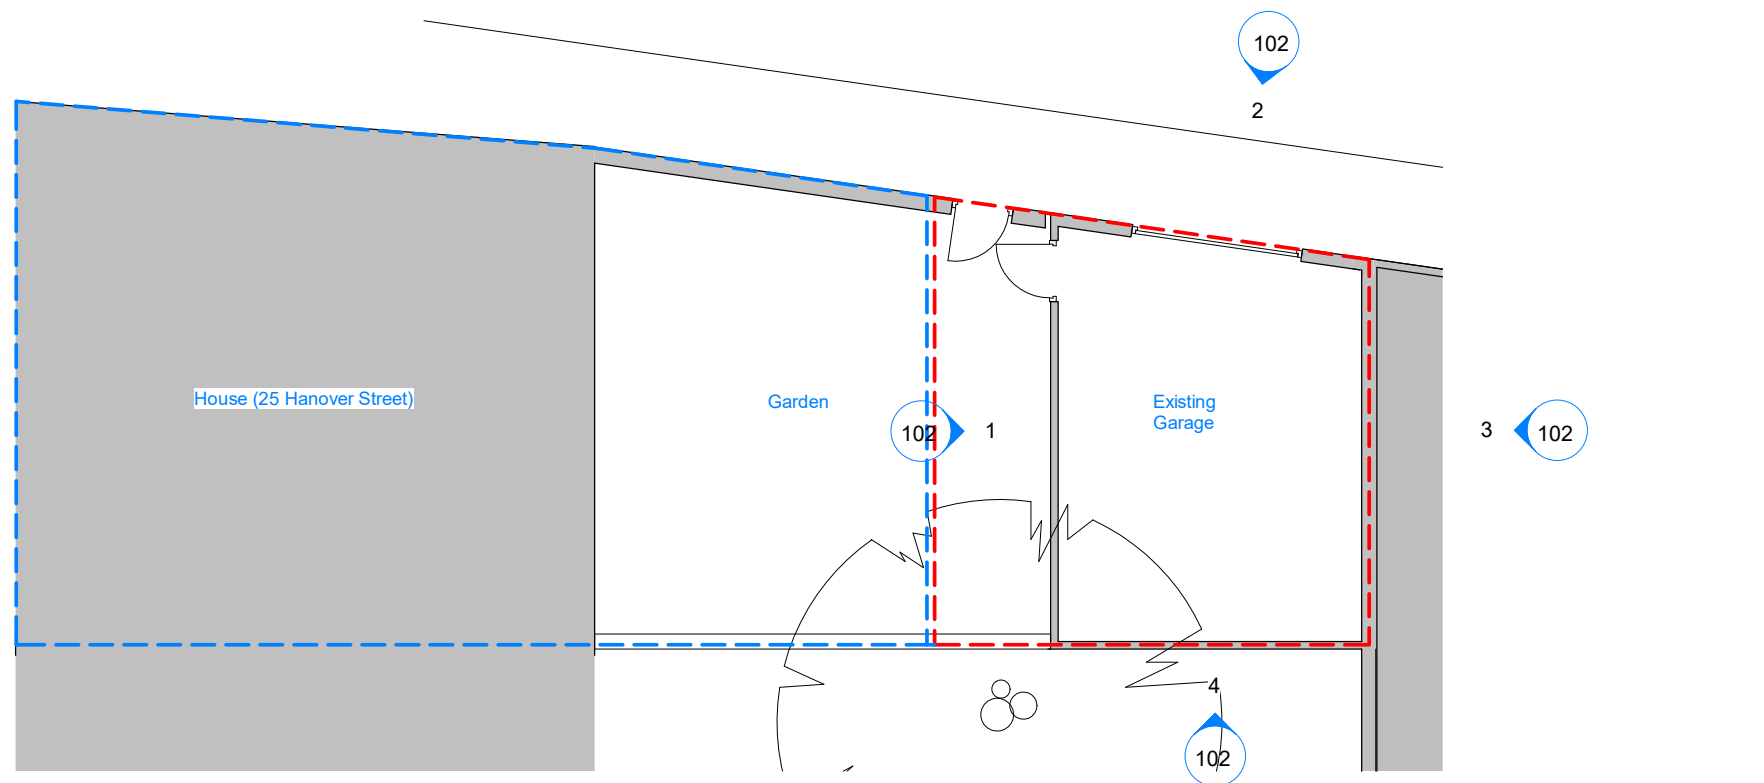

5 Plan - Existing
1 : 100



Revisions Purpose:	Date:	Number:
Planning	13/04/24	1

Existing Plan and Elevations

Drawing no: 102
 Scale: 1 : 100 @ A3
 Drawn: DA
 Client: n/a
 Job title: 25 Hanover Street
 Project No: 009