
 


Responsibility is not accepted for errors made by others in scaling from this drawing. All construction information should be taken from figured dimensions only. All dimensions are in millimetres unless otherwise stated. All dimensions to be verified on site before proceeding with the work. Any discrepancies to be notified in writing to Architect immediately

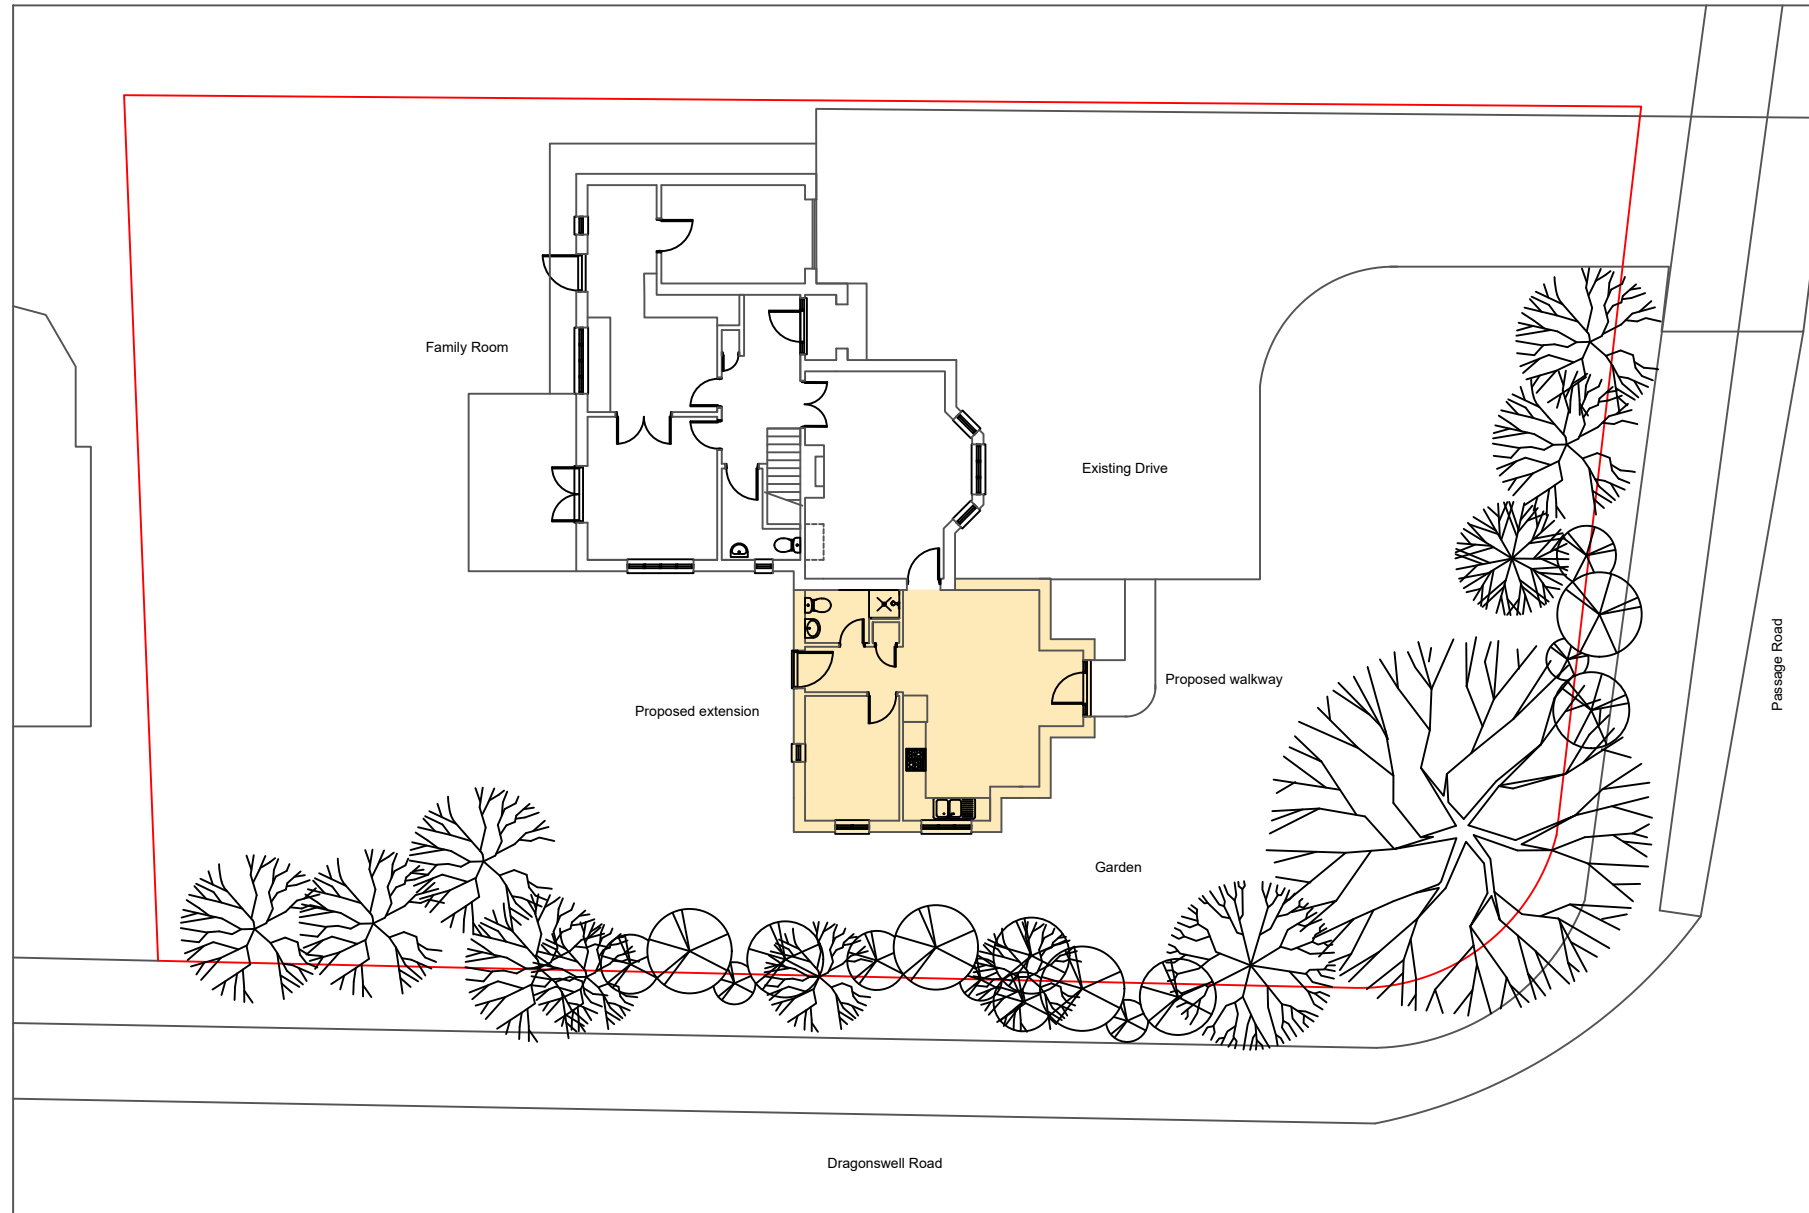

Glenn Harmon

RA | AIA-UK | RIBA

glenn@glennharmonarchitecture.co.uk
07395 853018

Old School House Hollow Rd Shipham Somerset BS251TJ
www.glennharmonarchitecture.co.uk

STATUS	PURPOSE OF ISSUE
PL	CONCEPT

PROJECT

TITLE **Site Plan Proposed**

CLIENT

PA
GLH

DATE

SCALE (@A3)
1 : 200

DRAWING NUMBER A002	REV
-------------------------------	-----