


General Notes:  
 All dimensions are in millimeters unless noted otherwise.  
 All dimensions to be verified on site.  
 For any discrepancies and omissions, it is recipient's responsibility to verify the same specifically with the designer.  
 The copyright of this drawing is held by ALL1HOUSE. No unauthorized use or copies are permitted without our consent.



4 EXISTING FRONT ELEVATION  
 SCALE 1:100 @ A3

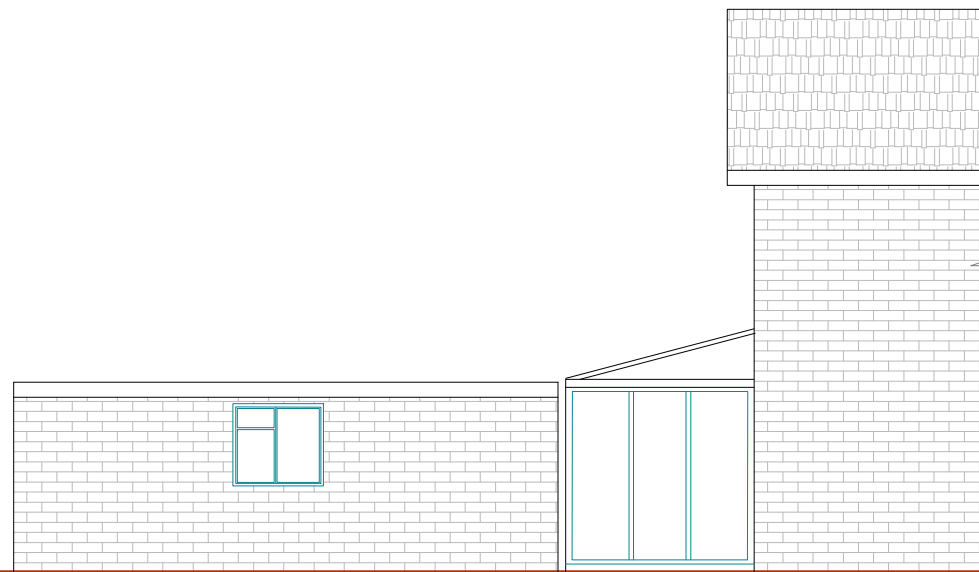

5 EXISTING SIDE I ELEVATION  
 SCALE 1:100 @ A3



6 EXISTING REAR ELEVATION  
 SCALE 1:100 @ A3



7 EXISTING SIDE II ELEVATION  
 SCALE 1:100 @ A3



www.all1house.com  
 Phone: 020 71128214

Client  
**Rastin Khalaji**

Project Title  
**Conversion of Garage to Outbuilding**

Project Address  
**8, Beverley Gardens, Bristol, City Of Bristol BS9 3PR**

Drawing Title		
EXISTING DRAWINGS		
Scale	1:100	A3
Date	04/04/2024	Checked SZ
Drawing No.	A1H 24/BG/003	Rev 00

