


General Notes:
 All dimensions are in millimeters unless noted otherwise.
 All dimensions to be verified on site.
 For any discrepancies and omissions, it is recipient's responsibility to verify the same specifically with the designer.
 The copyright of this drawing is held by ALL1HOUSE. No unauthorized use or copies are permitted without our consent.



4 PROPOSED FRONT ELEVATION
 SCALE 1:100 @ A3

5 PROPOSED SIDE I ELEVATION
 SCALE 1:100 @ A3

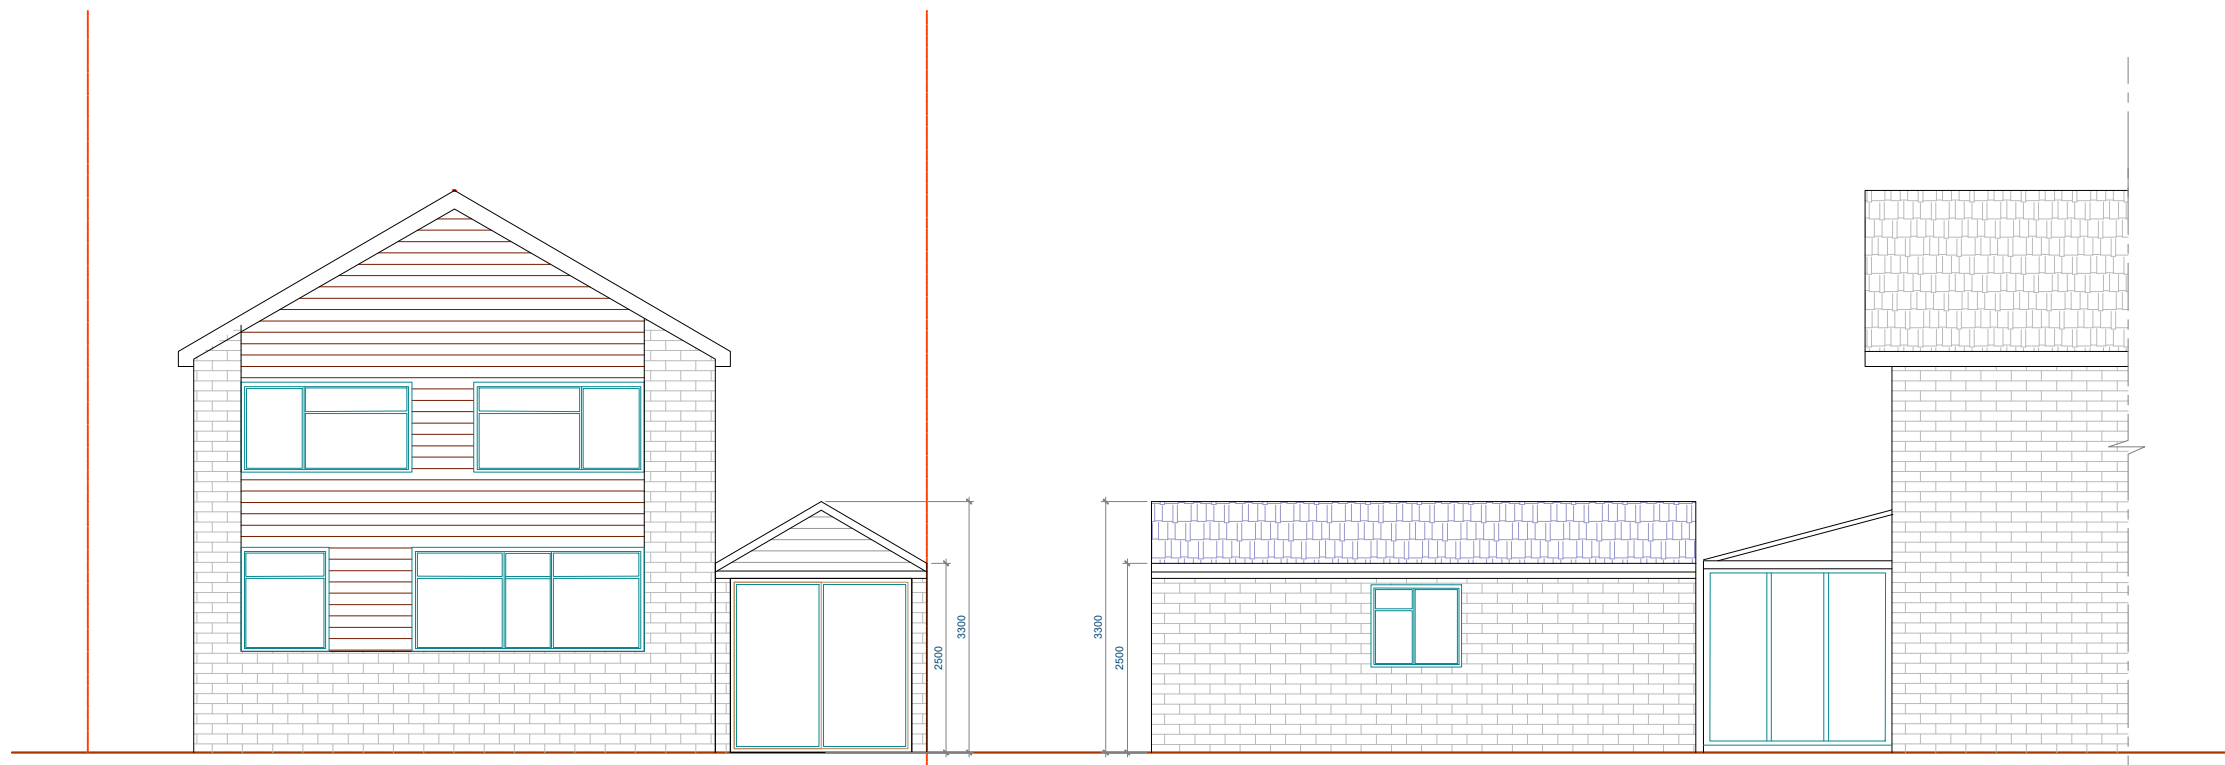

6 PROPOSED REAR ELEVATION
 SCALE 1:100 @ A3

7 PROPOSED SIDE II ELEVATION
 SCALE 1:100 @ A3



www.all1house.com
 Phone: 020 71128214

Client
Rastin Khalaji

Project Title
Conversion of Garage to Outbuilding

Project Address
8, Beverley Gardens, Bristol, City Of Bristol BS9 3PR

Drawing Title
PROPOSED DRAWINGS

Scale	1:100	A3
Date	04/04/2024	Drawn
		Checked
Drawing No.	A1H 24/BG/005	Rev
		SZ
		00

