




**A**  
**01** SIDE ELEVATION  
scale: 1:100 @ A1

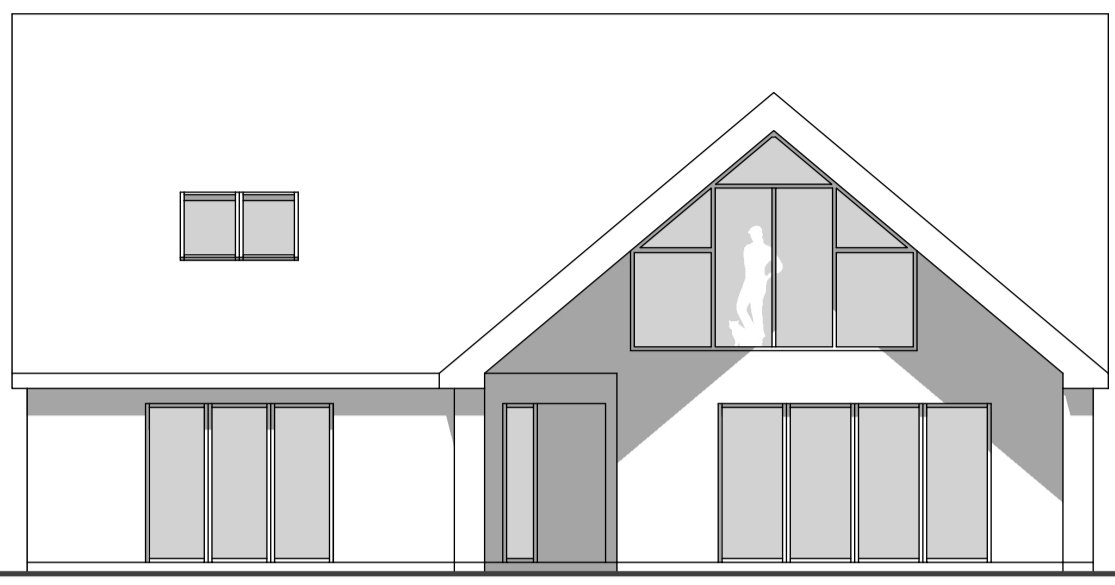


**B**  
**01** FRONT ELEVATION  
scale: 1:100 @ A1

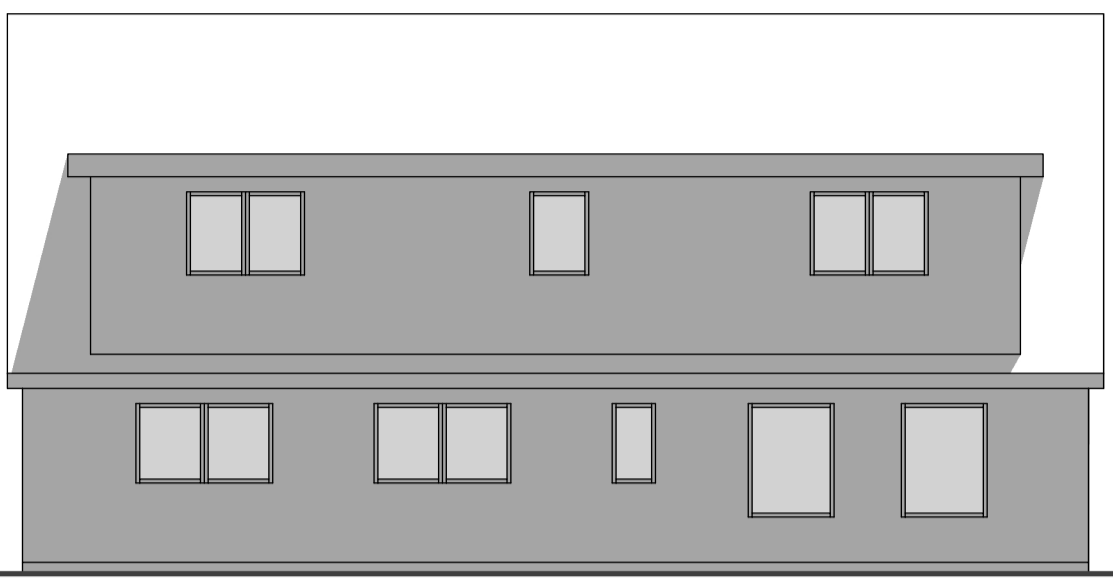


**C**  
**01** REAR ELEVATION  
scale: 1:100 @ A1

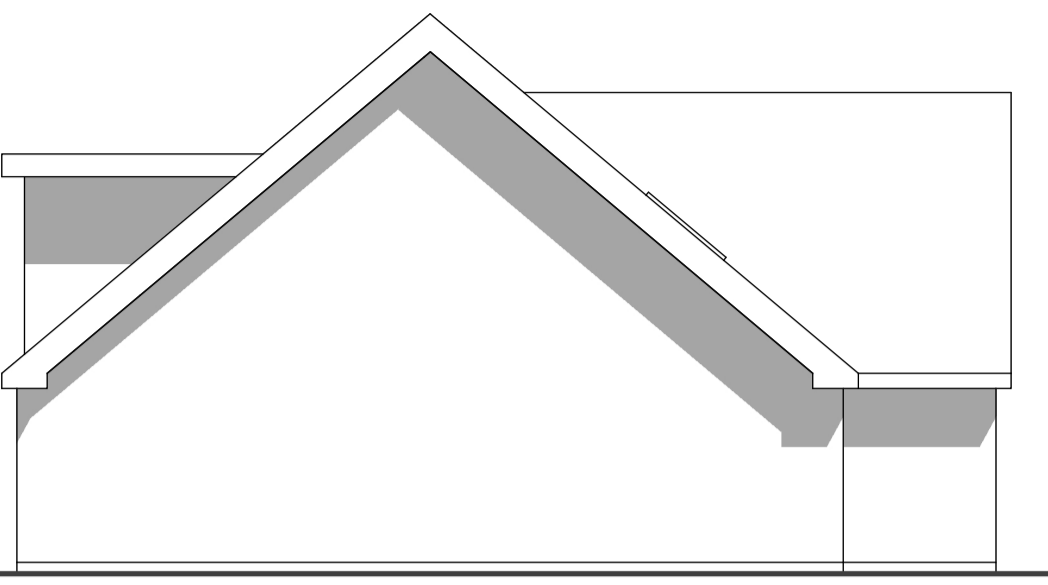

**D**  
**01** SIDE ELEVATION  
scale: 1:100 @ A1

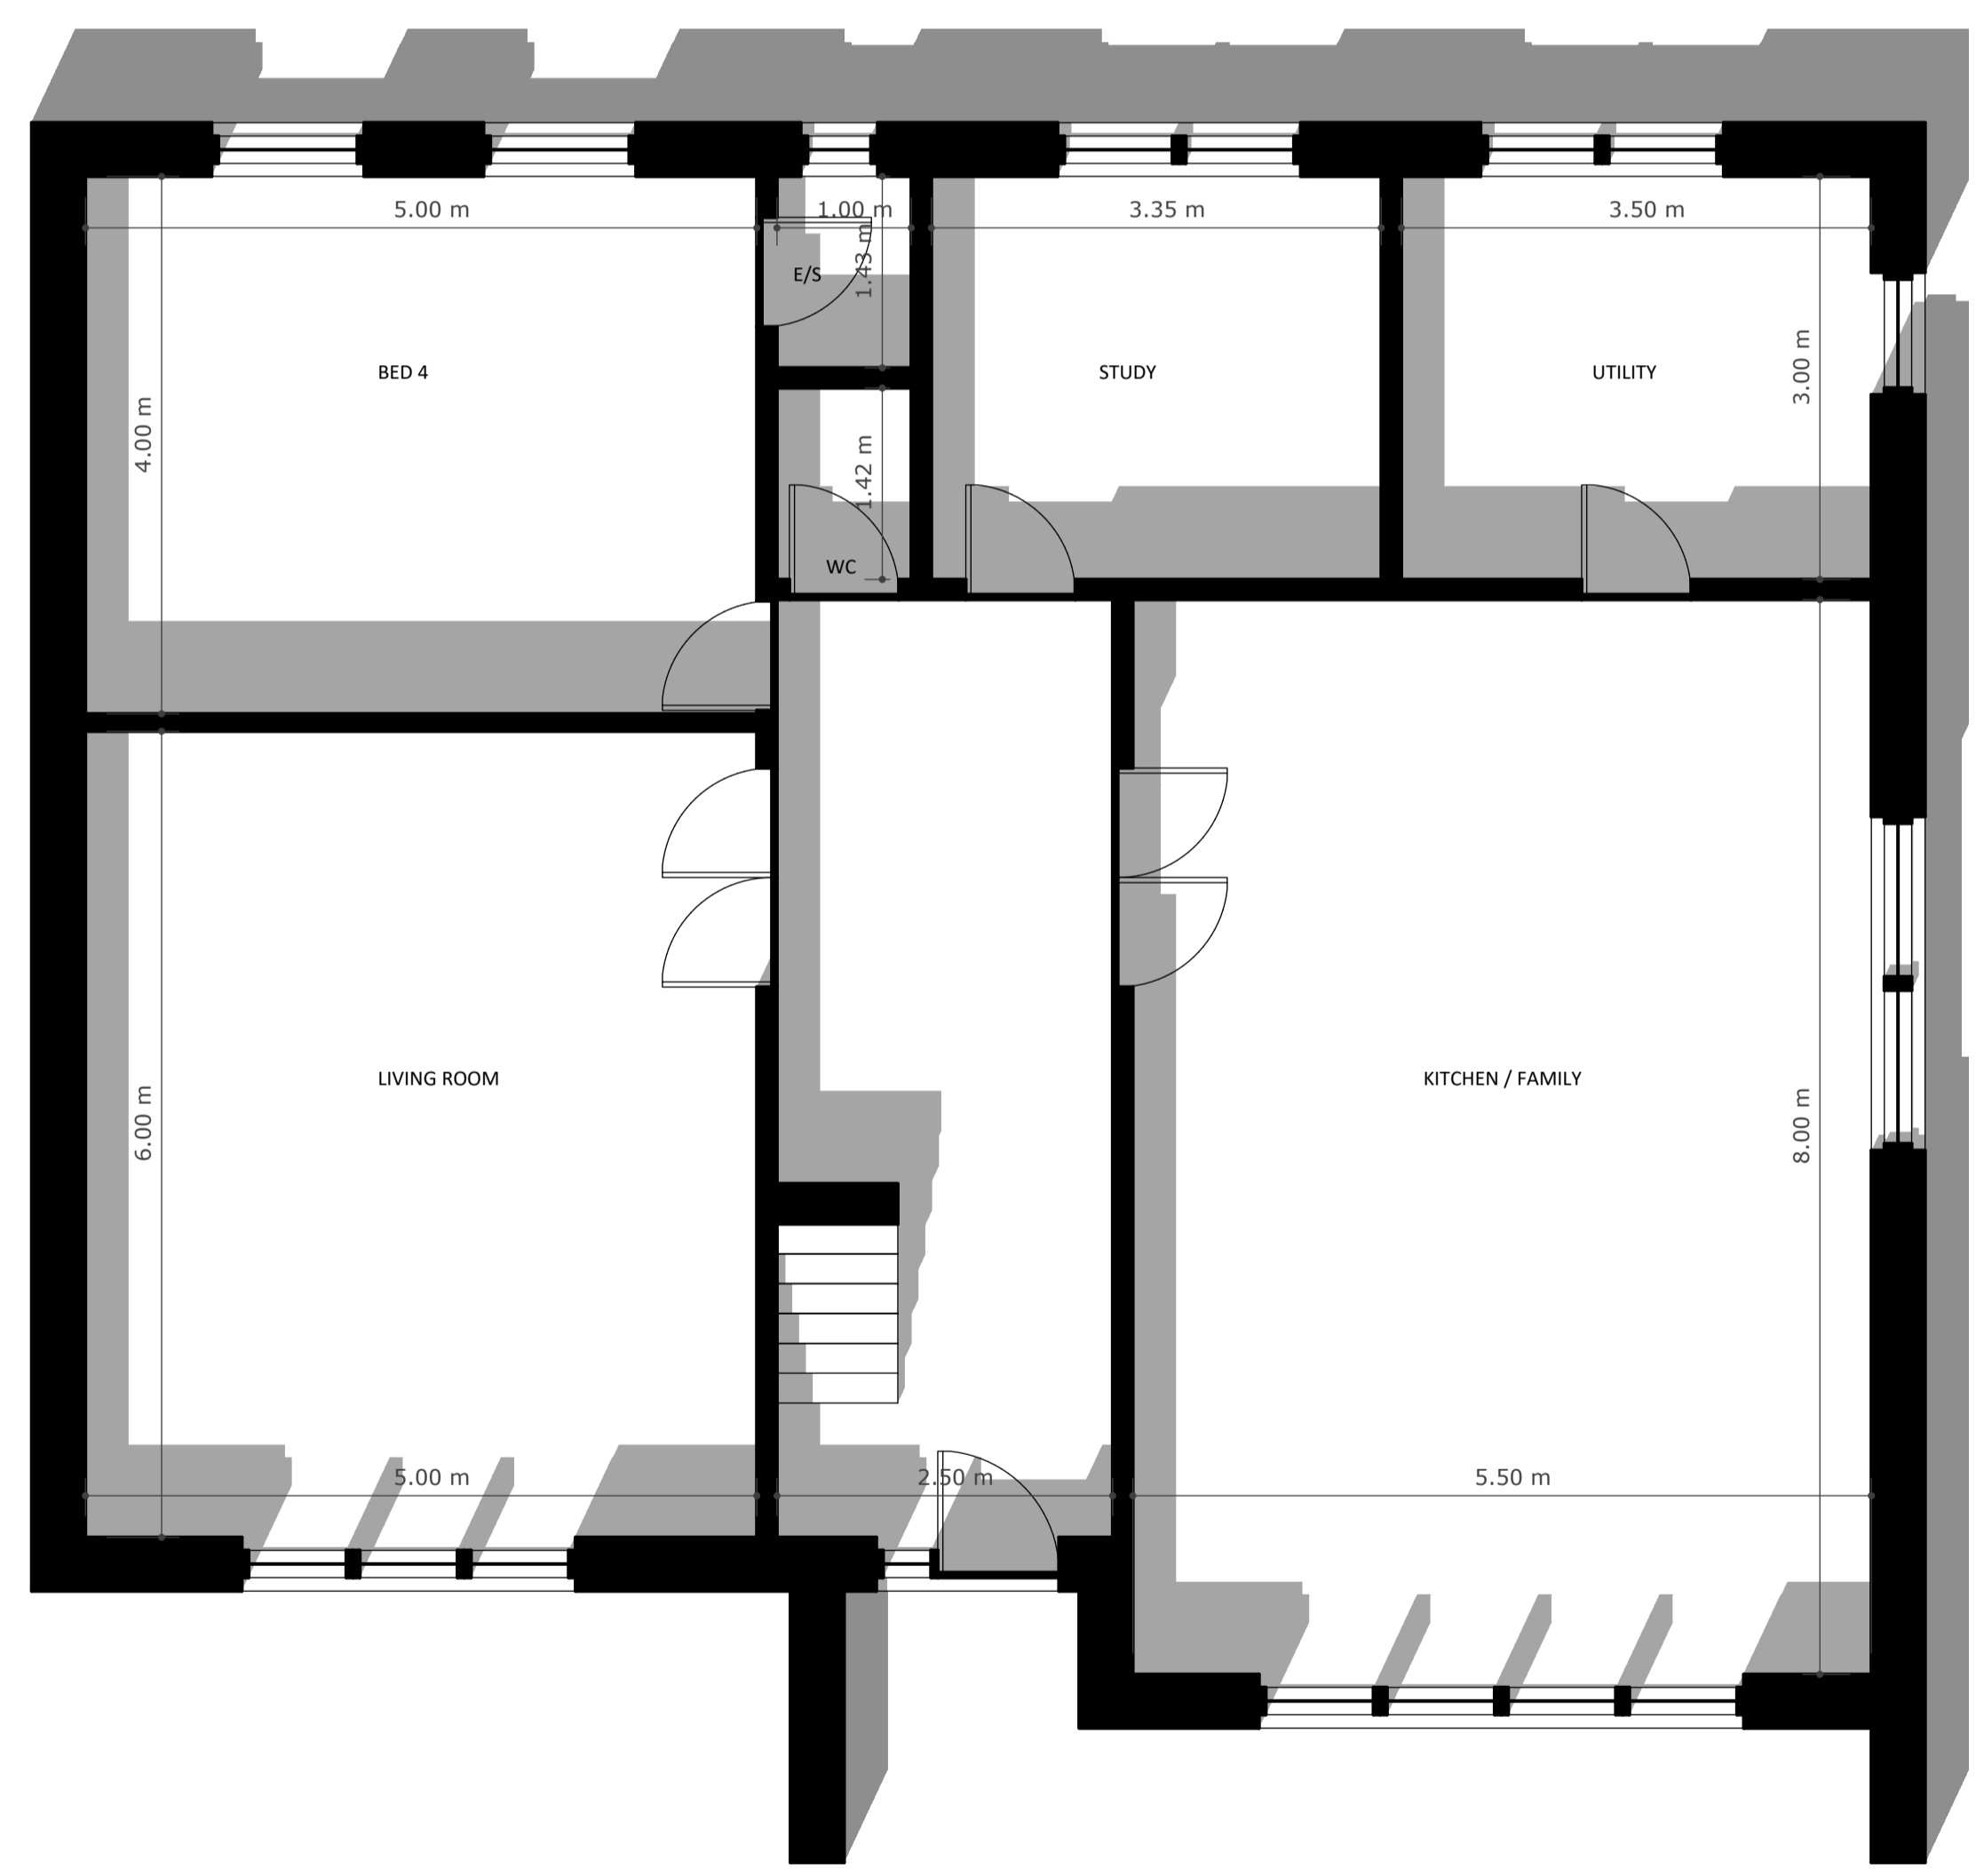

**E**  
**01** GROUND FLOOR PLAN  
scale: 1:50 @ A1

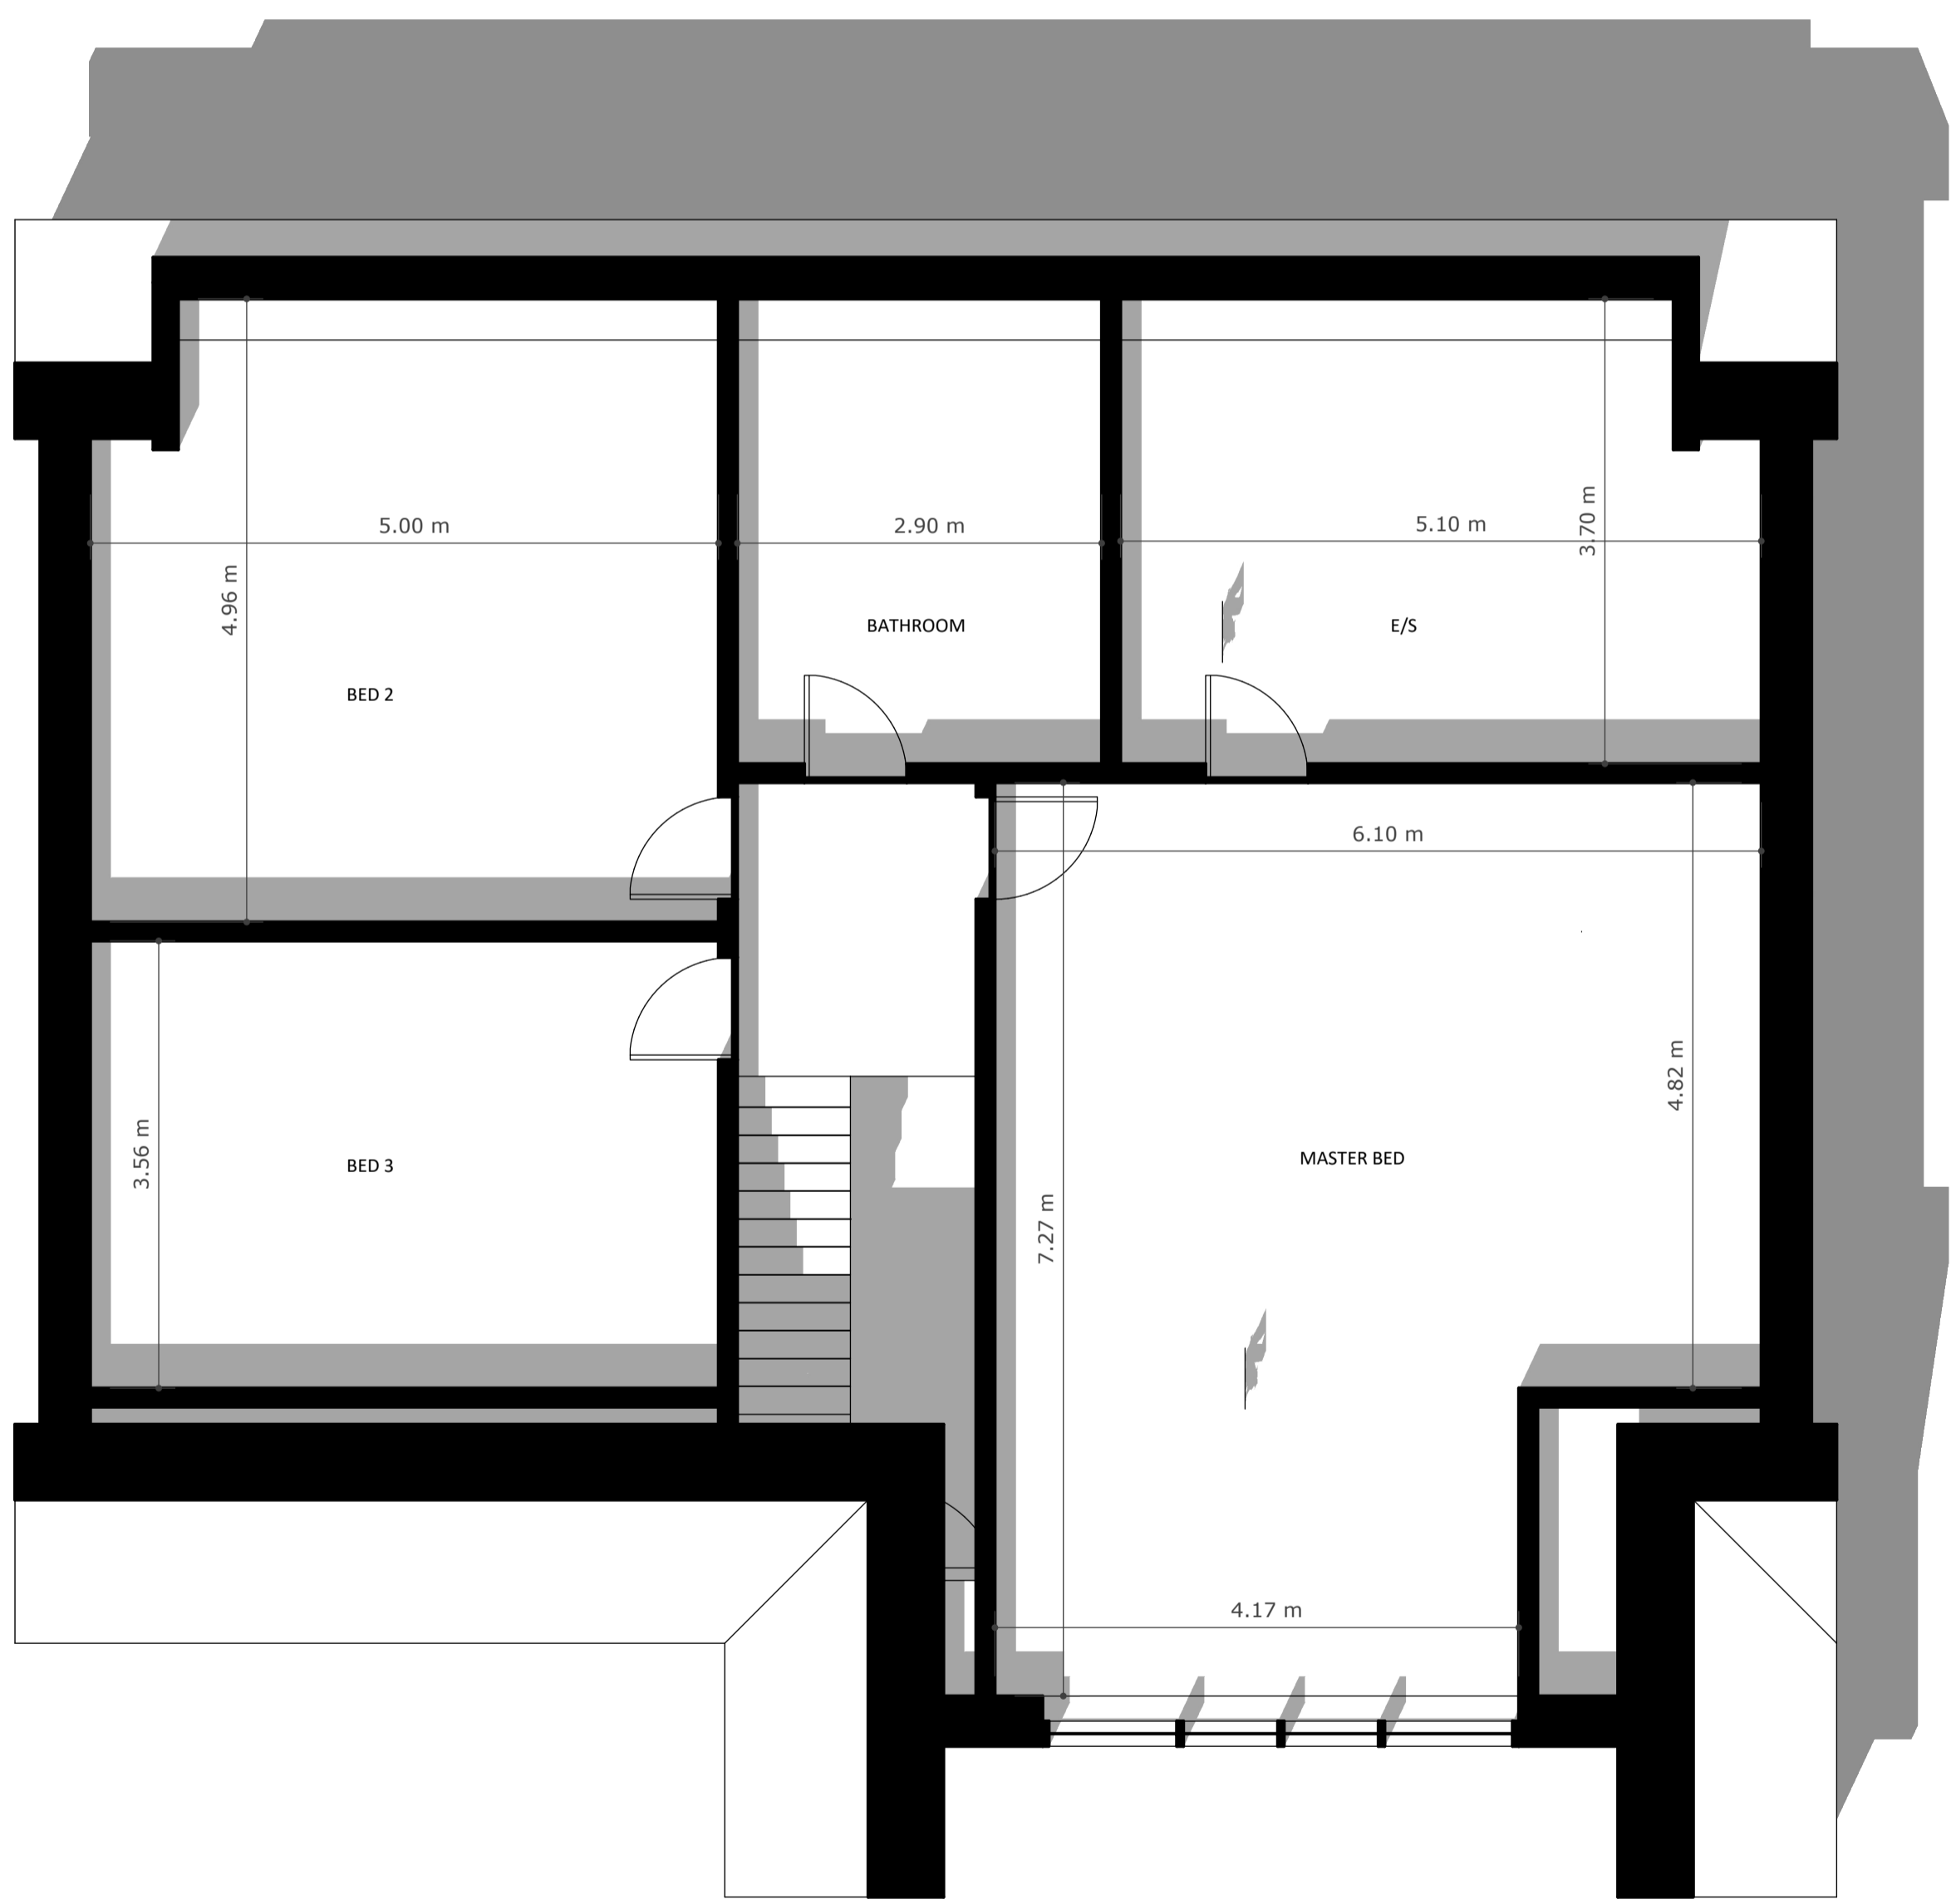

**F**  
**01** FIRST FLOOR PLAN  
scale: 1:50 @ A1

1:100 SCALE: 0 1 2 3 4 5 METRES

1:50 SCALE: 0 1 2 METRES

**BETAPLAN** LTD  
SURVEY / DESIGN

21 MILESTONE DRIVE, HAGLEY, DY9 0LP  
www.betaplan.co.uk / info@betaplan.co.uk  
07711527239 / 01562911020

DRAWN: SRB - DATE: FEB 24