

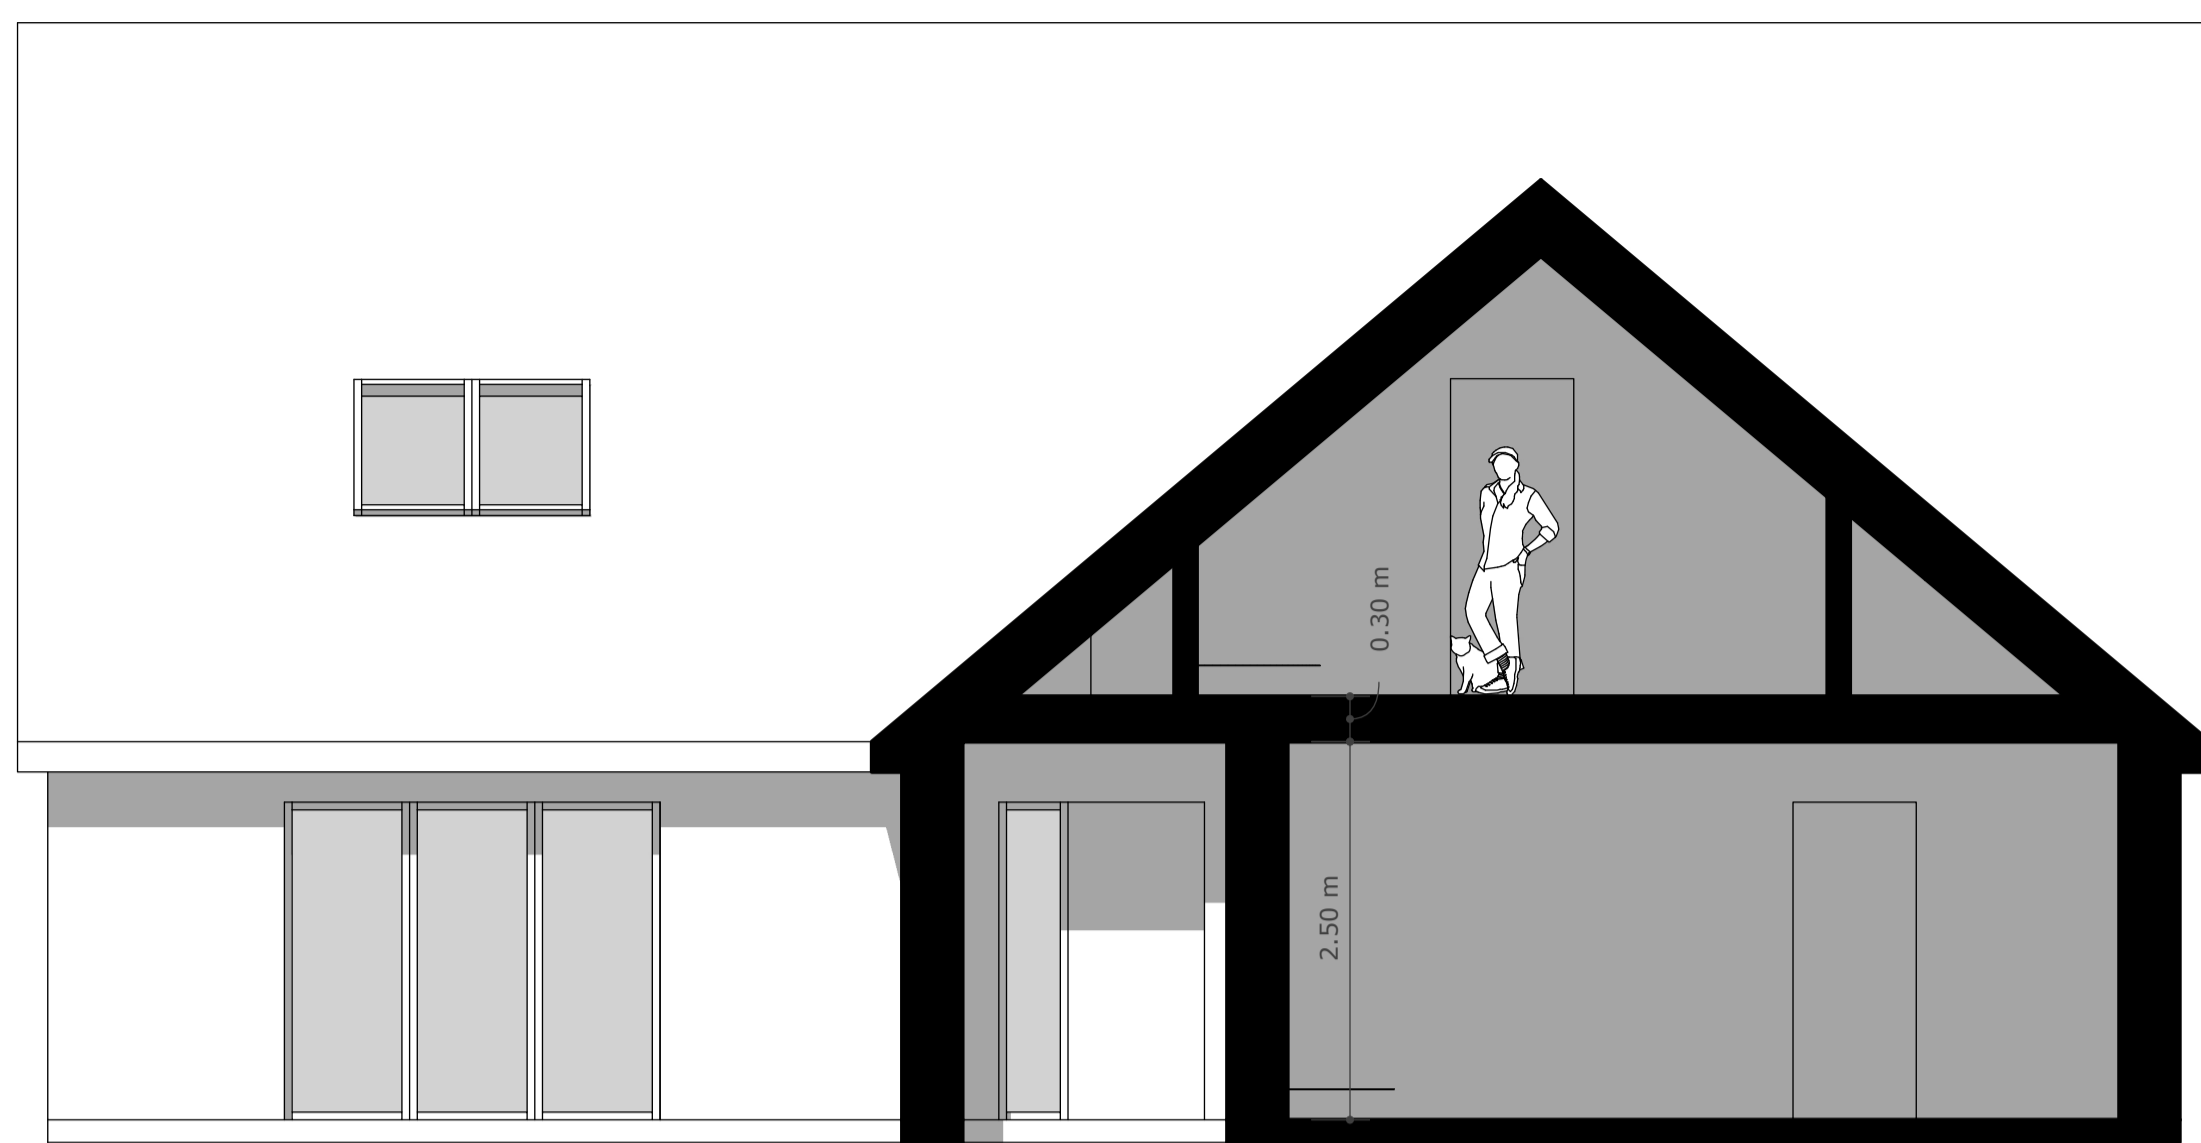


2 RIDGE HEIGHT 69.65  
1 FIRST FLOOR LEVEL 65.20  
0 FINISHED FLOOR LEVEL 62.40 (DATUM)

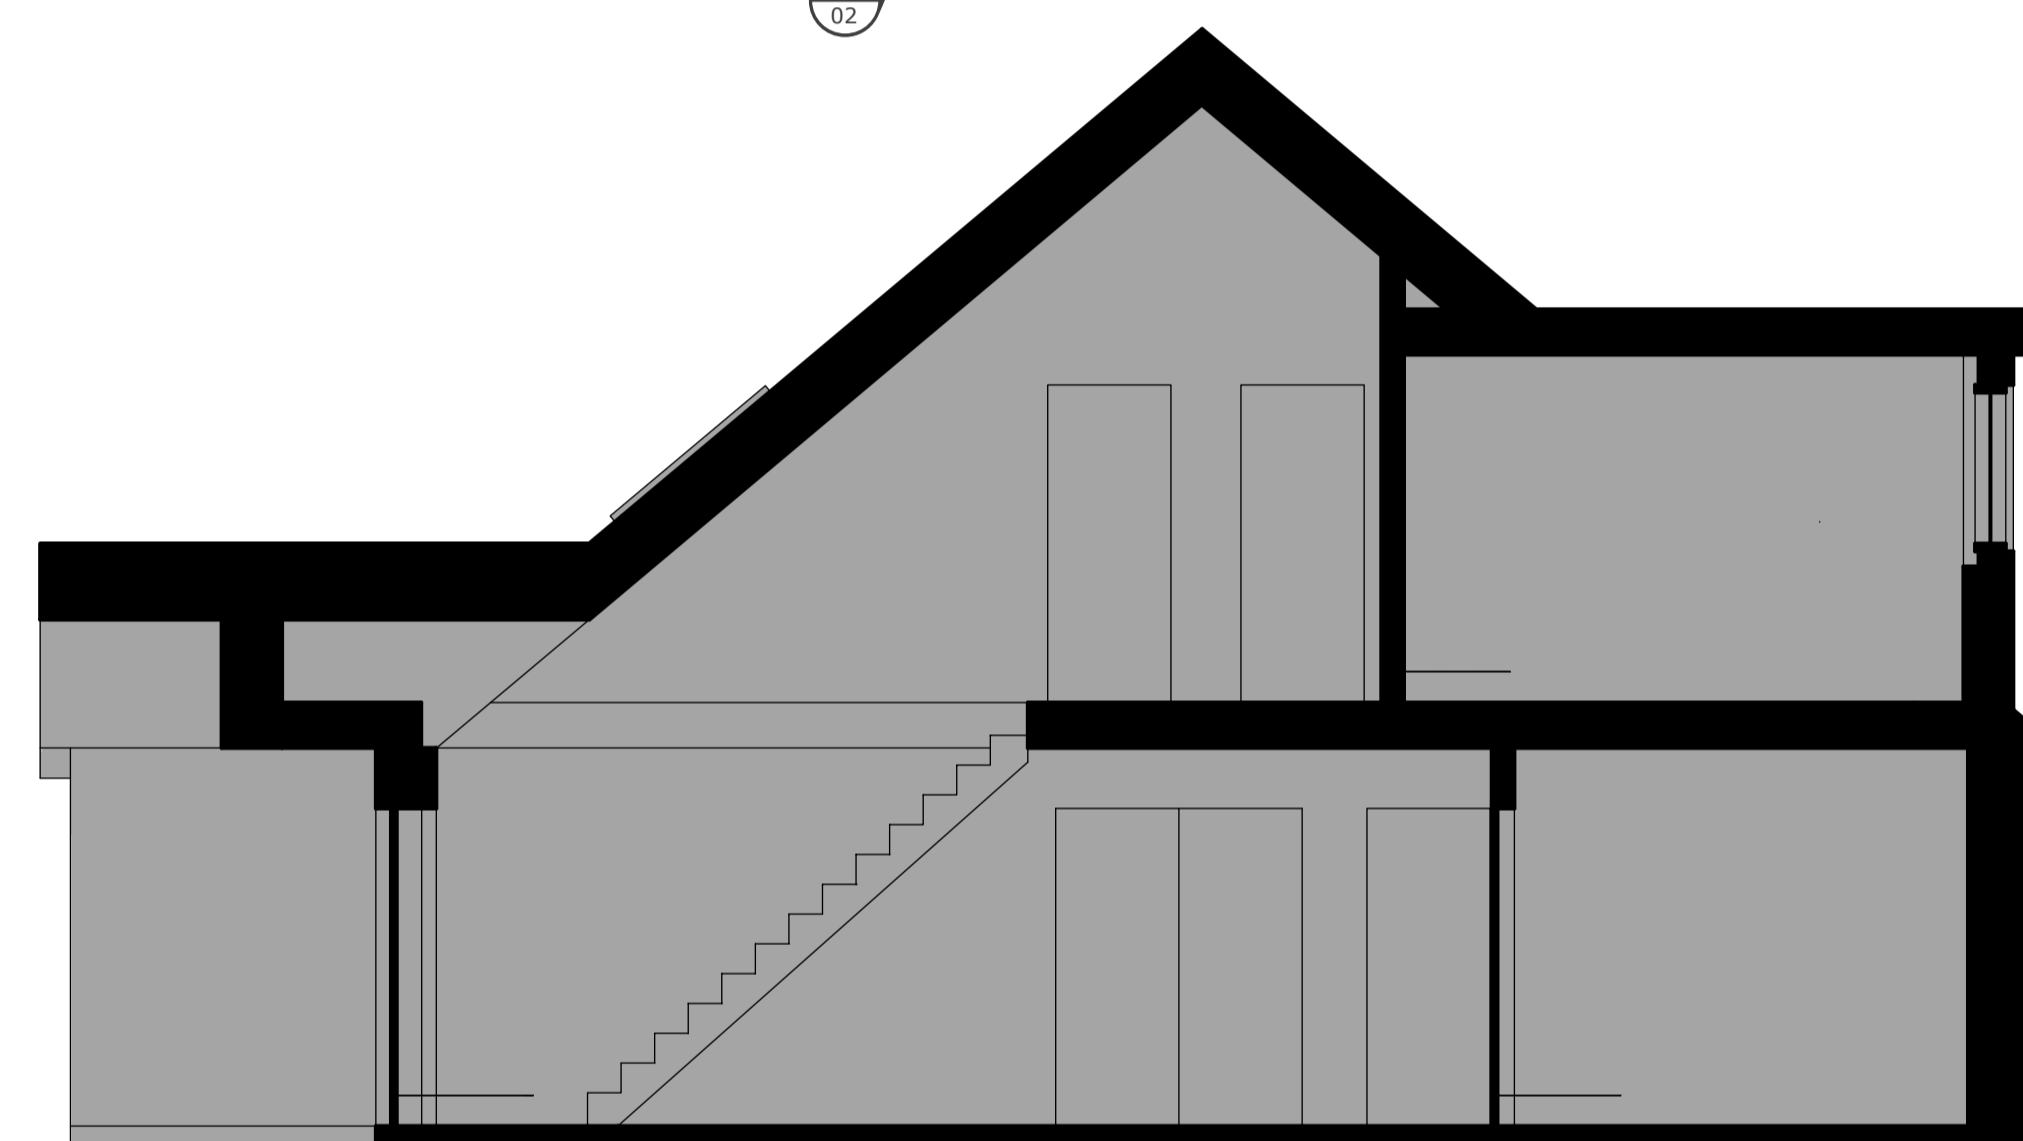

SECTION A:A scale: 1:50 @ A1



SECTION B:B scale: 1:50 @ A1

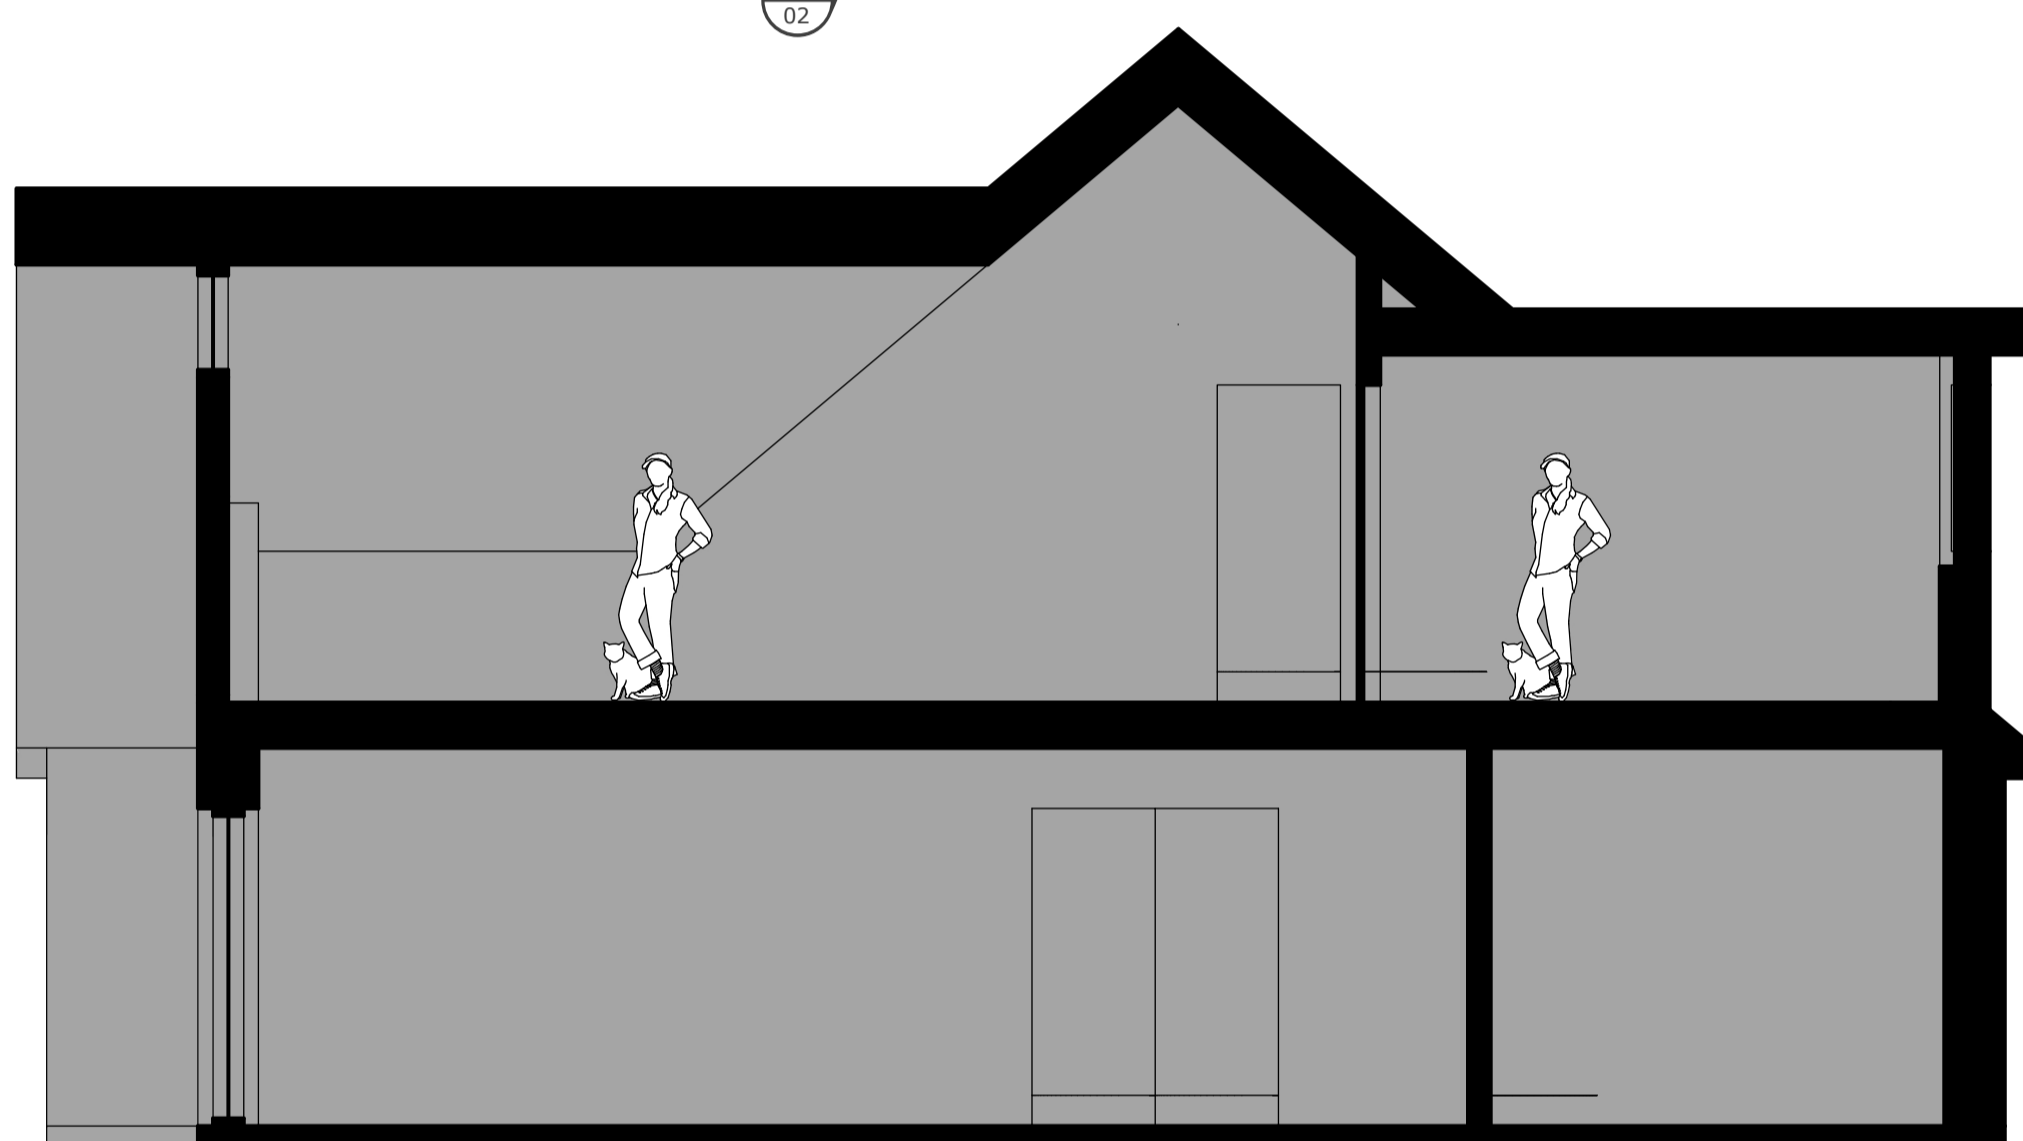

SECTION C:C scale: 1:50 @ A1


SECTION C:C scale: 1:50 @ A1

150 SCALE 0 1 2 METRES

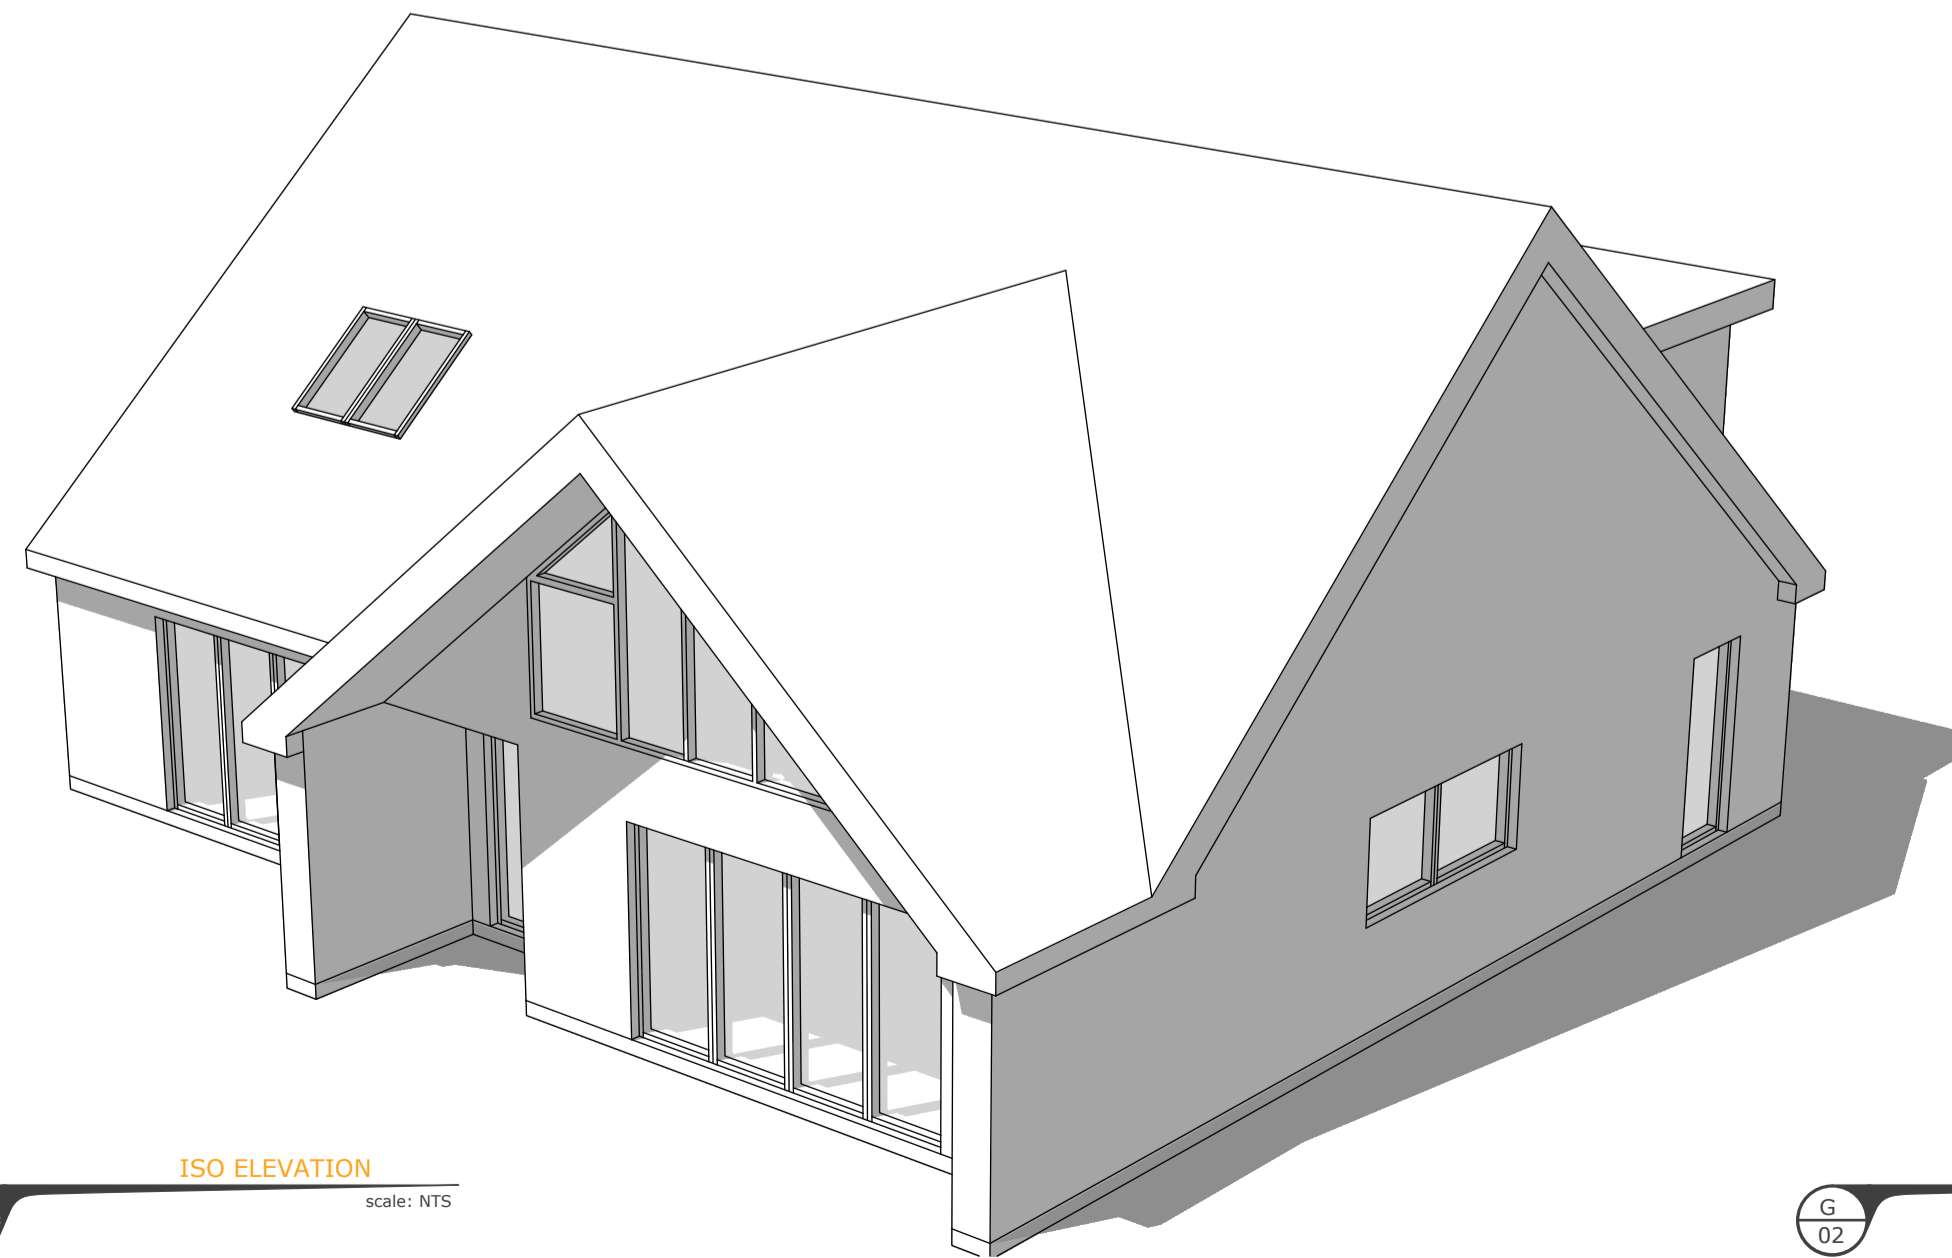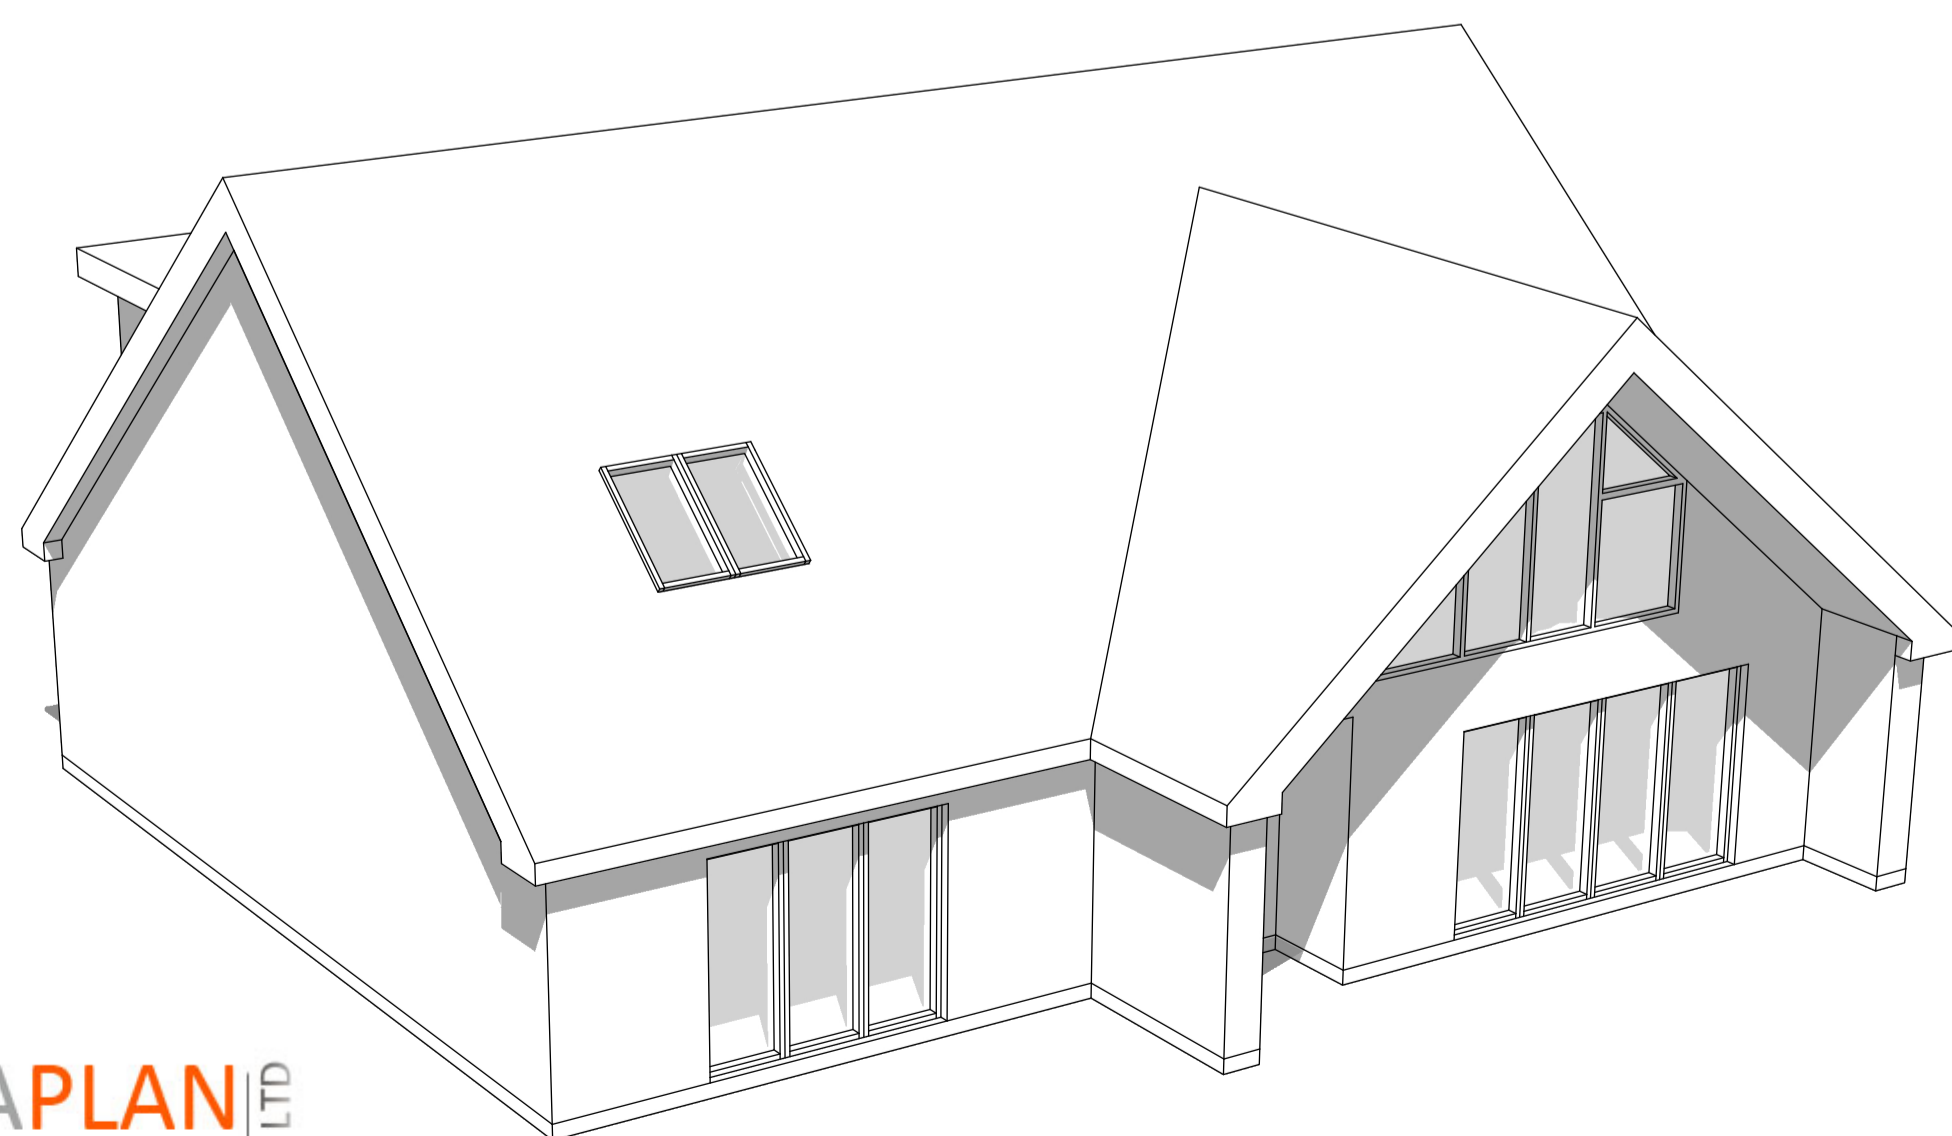

ISO ELEVATION scale: NTS

ISO ELEVATION scale: NTS

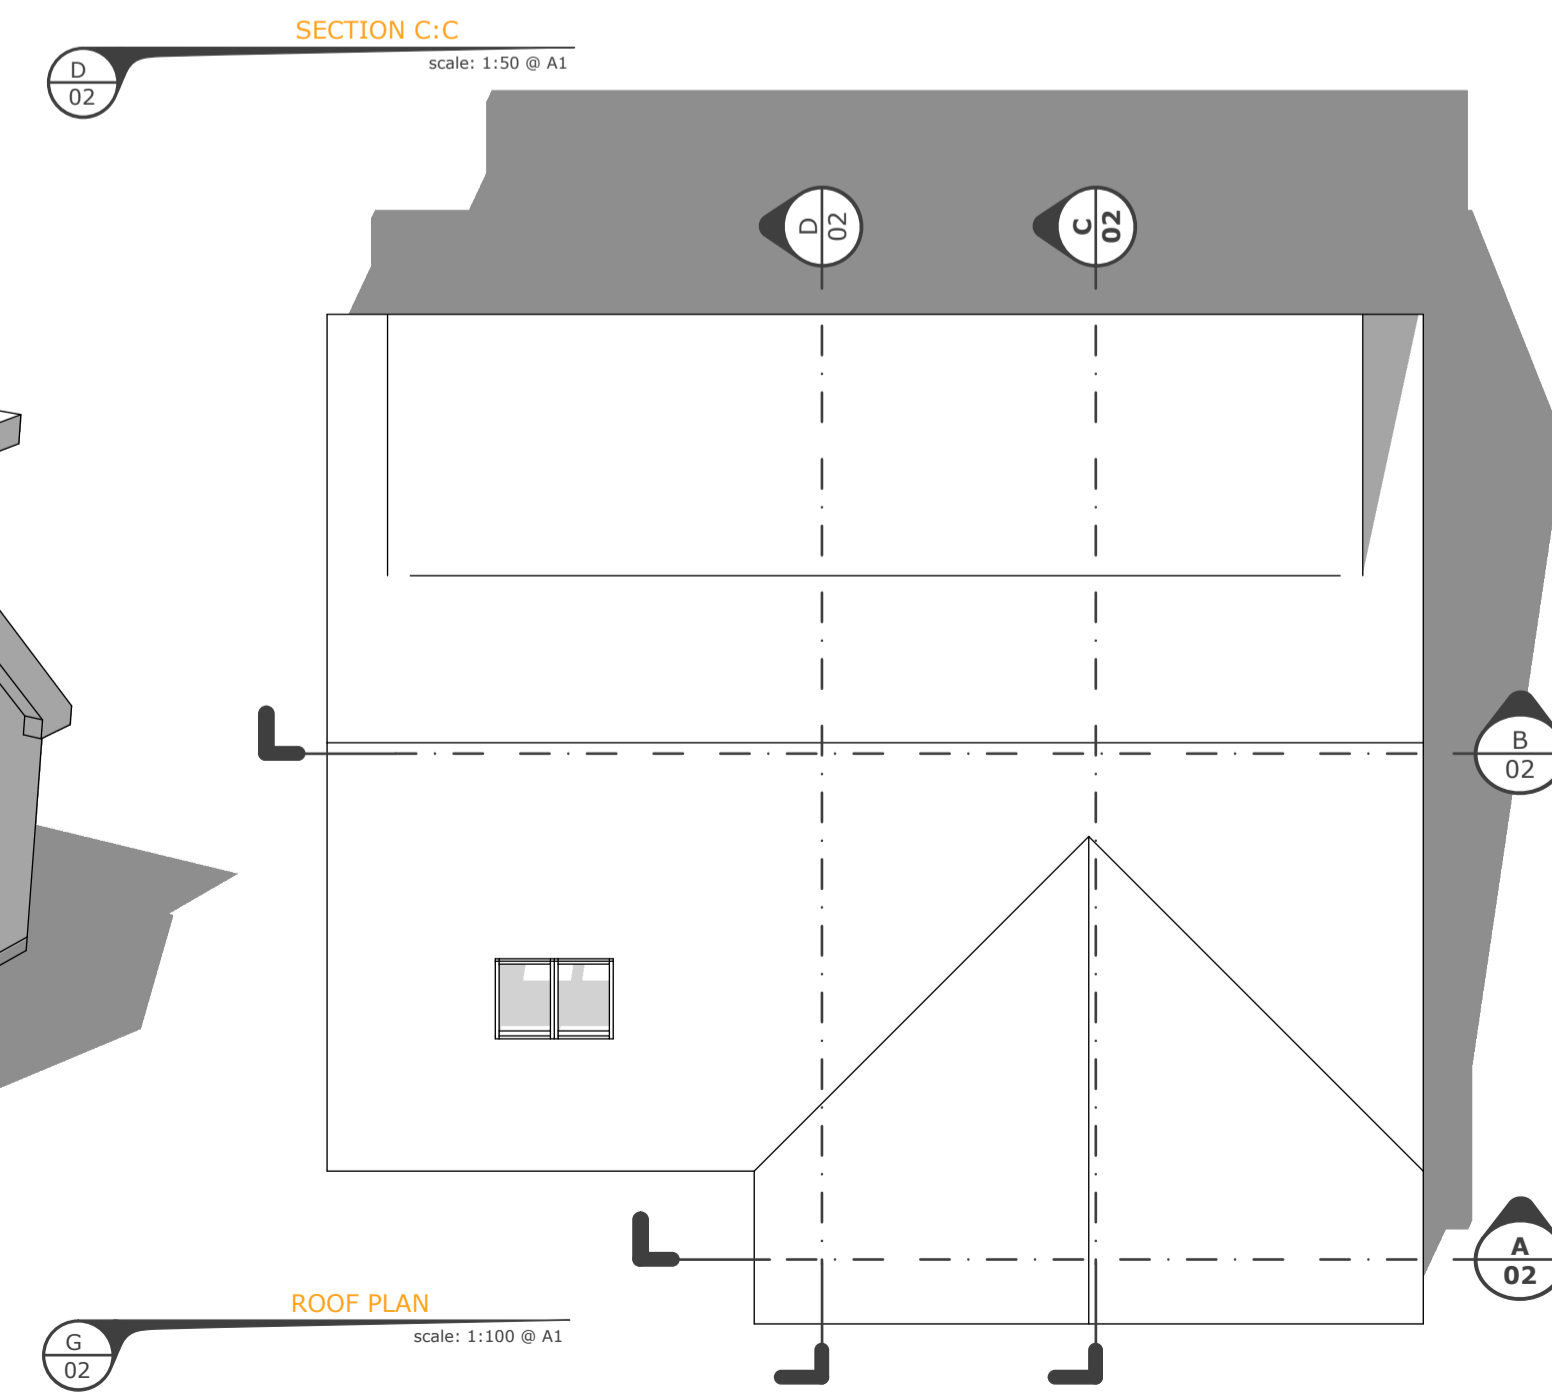

ROOF PLAN scale: 1:100 @ A1