



ARTHEDE
FRONT / SOUTH ELEVATION

DATUM 60.00m A.O.D.

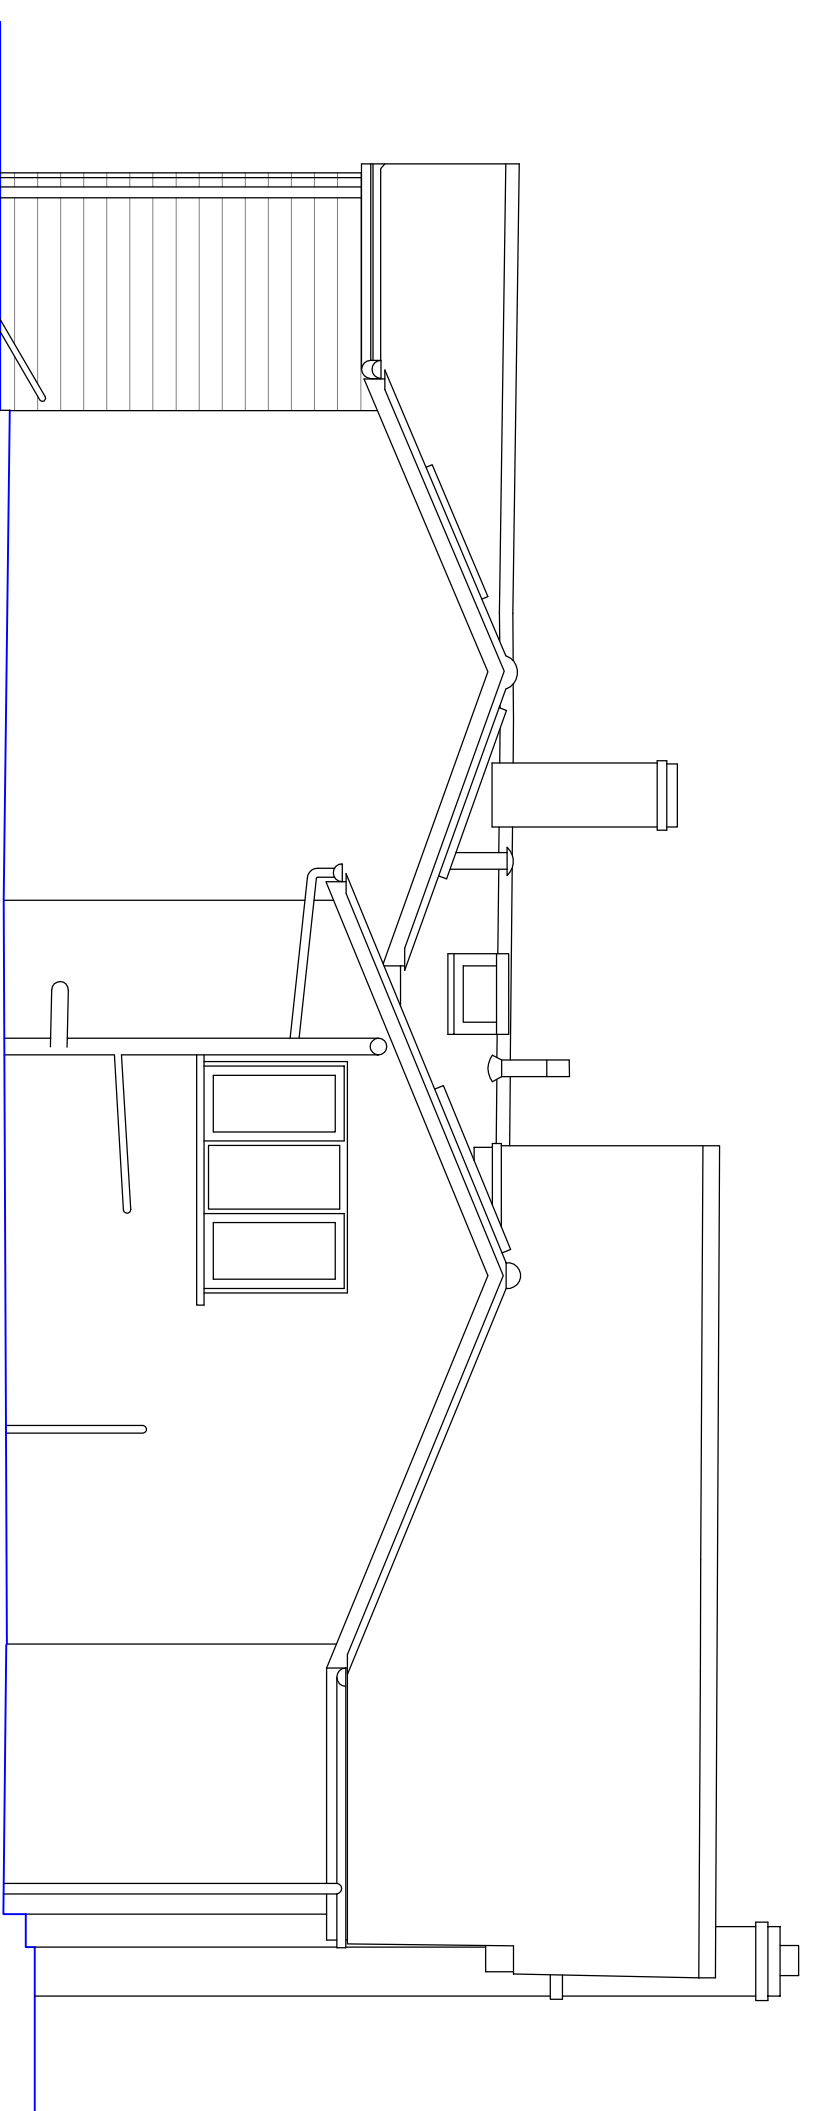


ARTHEDE
SIDE / EAST ELEVATION

DATUM 60.00m A.O.D.

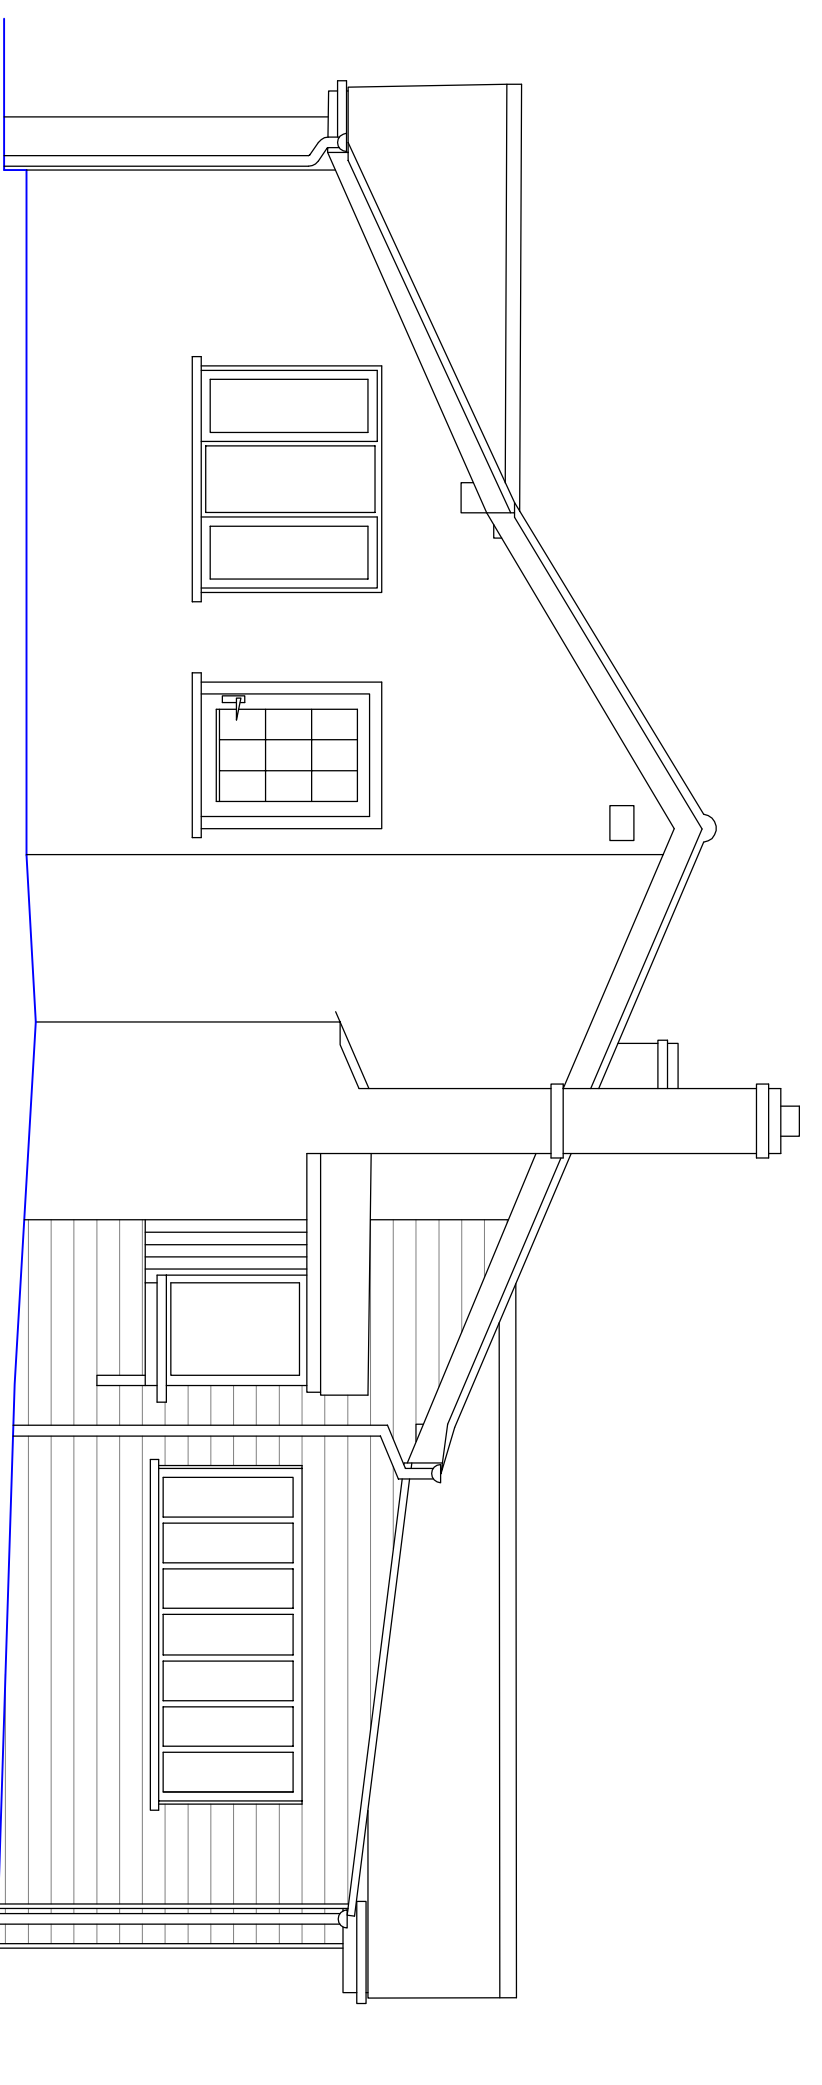

ARTHEDE
REAR / NORTH ELEVATION

DATUM 60.00m A.O.D.

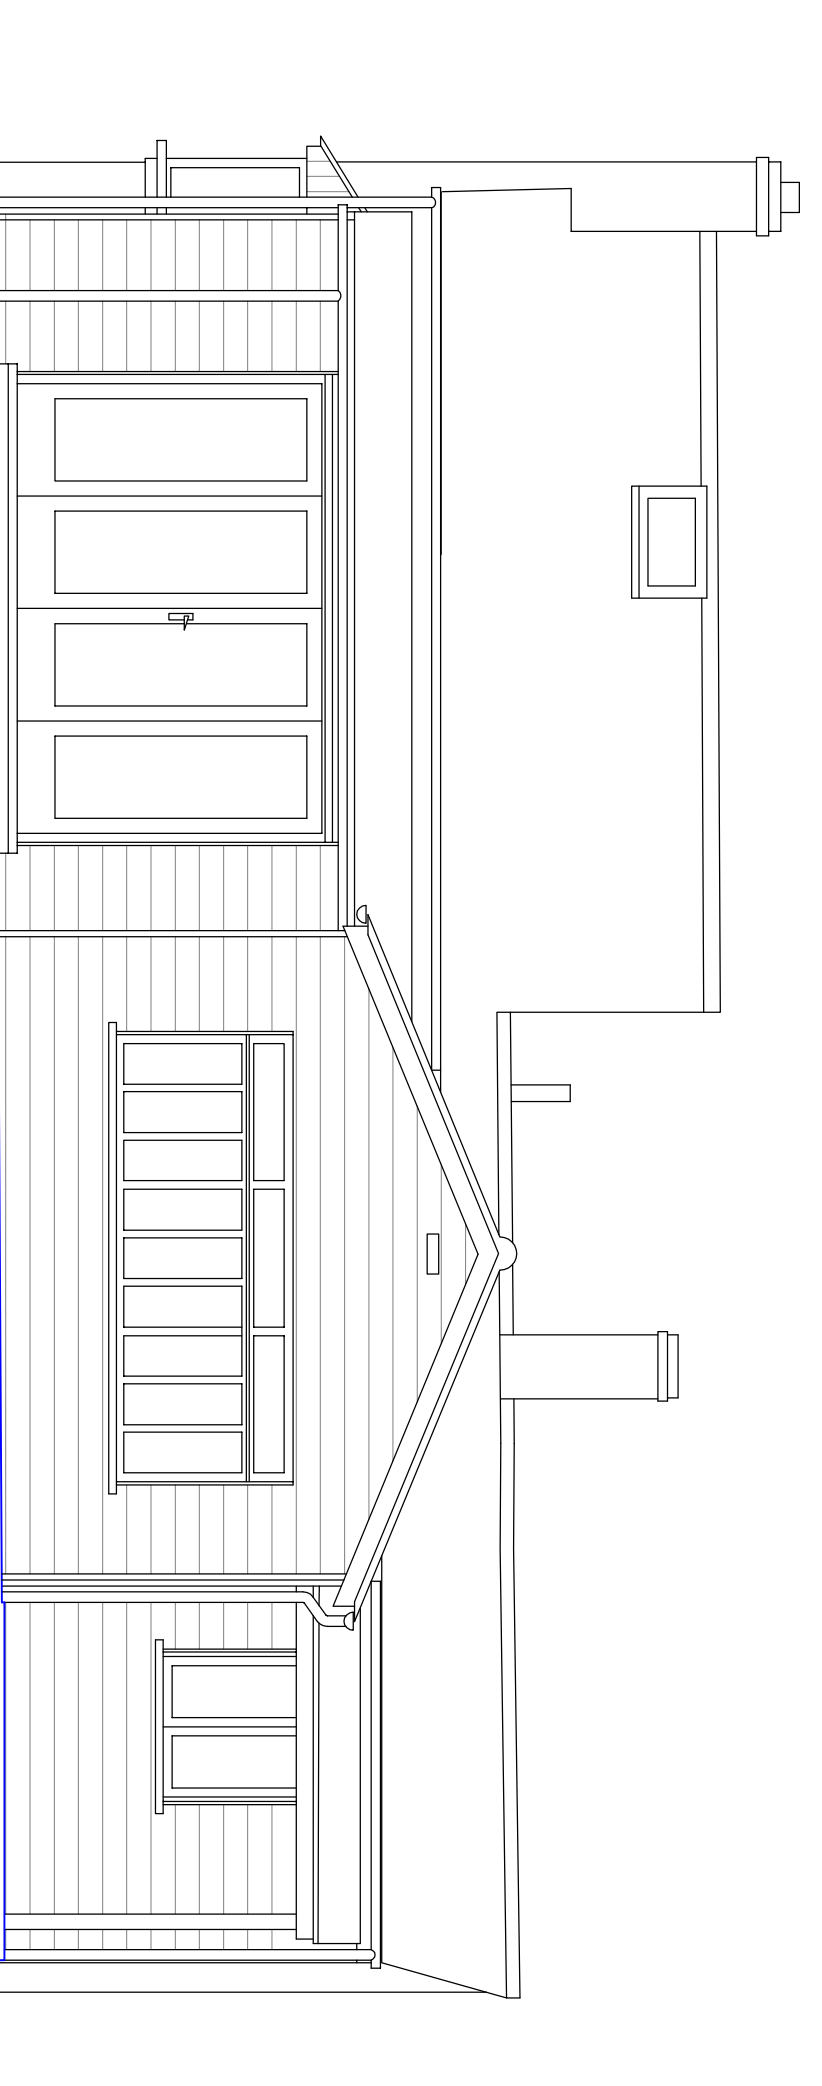

ARTHEDE
SIDE / WEST ELEVATION

DATUM 60.00m A.O.D.

NOTES

- Datum : Ordnance Survey level Datum via OS Active GPS Network derived at station SM04
- Survey contents correct as of date of survey and survey undertaken to agreed specification
- All critical dimensions to be checked prior to site works

AD HORNER LTD
LAND AND MEASURED BUILDING SURVEYORS

51 Bridge Street
Pershore
Worcestershire
WR10 1AL

Telephone: 01386-555486

Website: www.adhorner.co.uk

E-mail: enquiries@adhorner.co.uk

Title Arthehe Revived, Sheepwash Lane, Wolfley, Kidderminster, Worcestershire DY11 1SE
Elevations

Client Adam Harvey

Date January 2024

Plot scale 1 : 50 on A1 Sheet

Digital scale 1 CAD unit : 1 metre

Surveyed BPF Checked JKW

0 2.5 metres

Drawing No. 729-21JAN24-03
Revision