


Important Notes:

Do not scale from this drawing



This is a planning stage drawing, not intended as construction information

All drawings copyright of Carpenter Oak

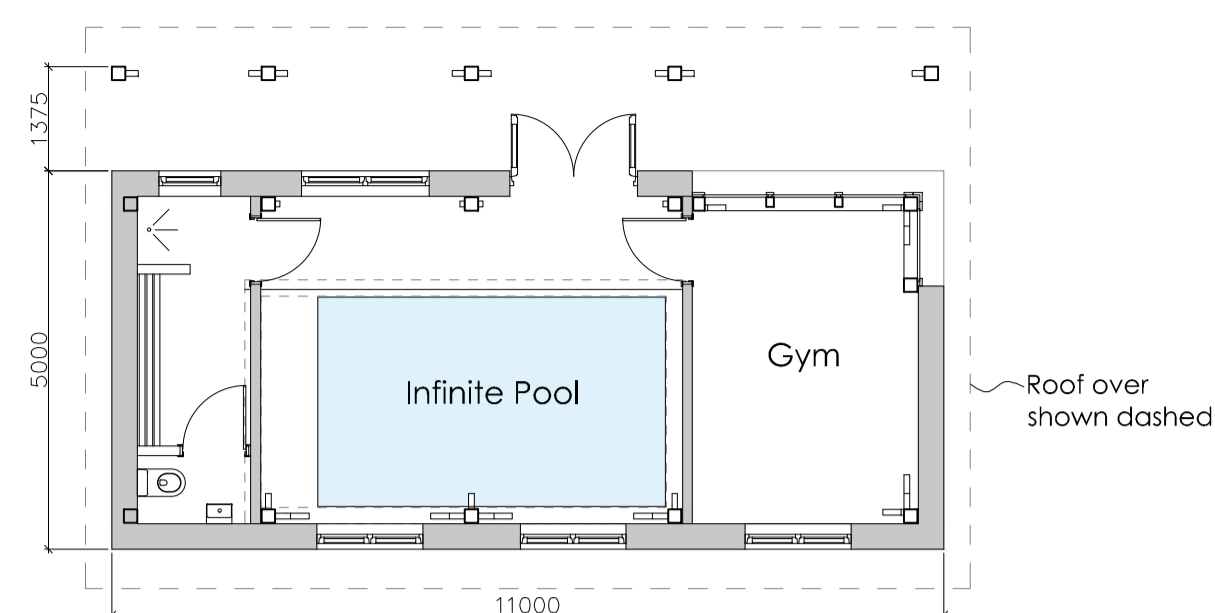



Proposed Ground Floor Plan

Scale 1:100 @ A1

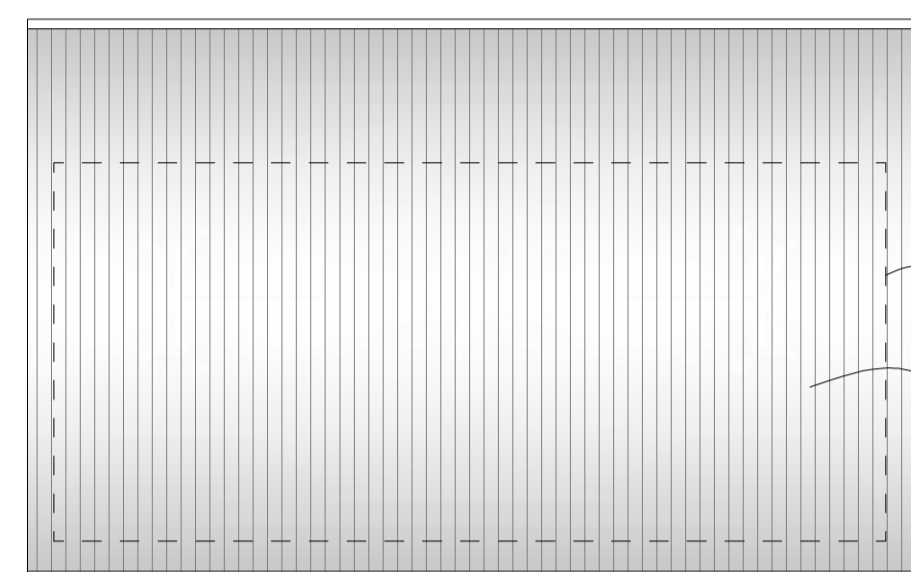 


Proposed Roof Plan

Scale 1:100 @ A1

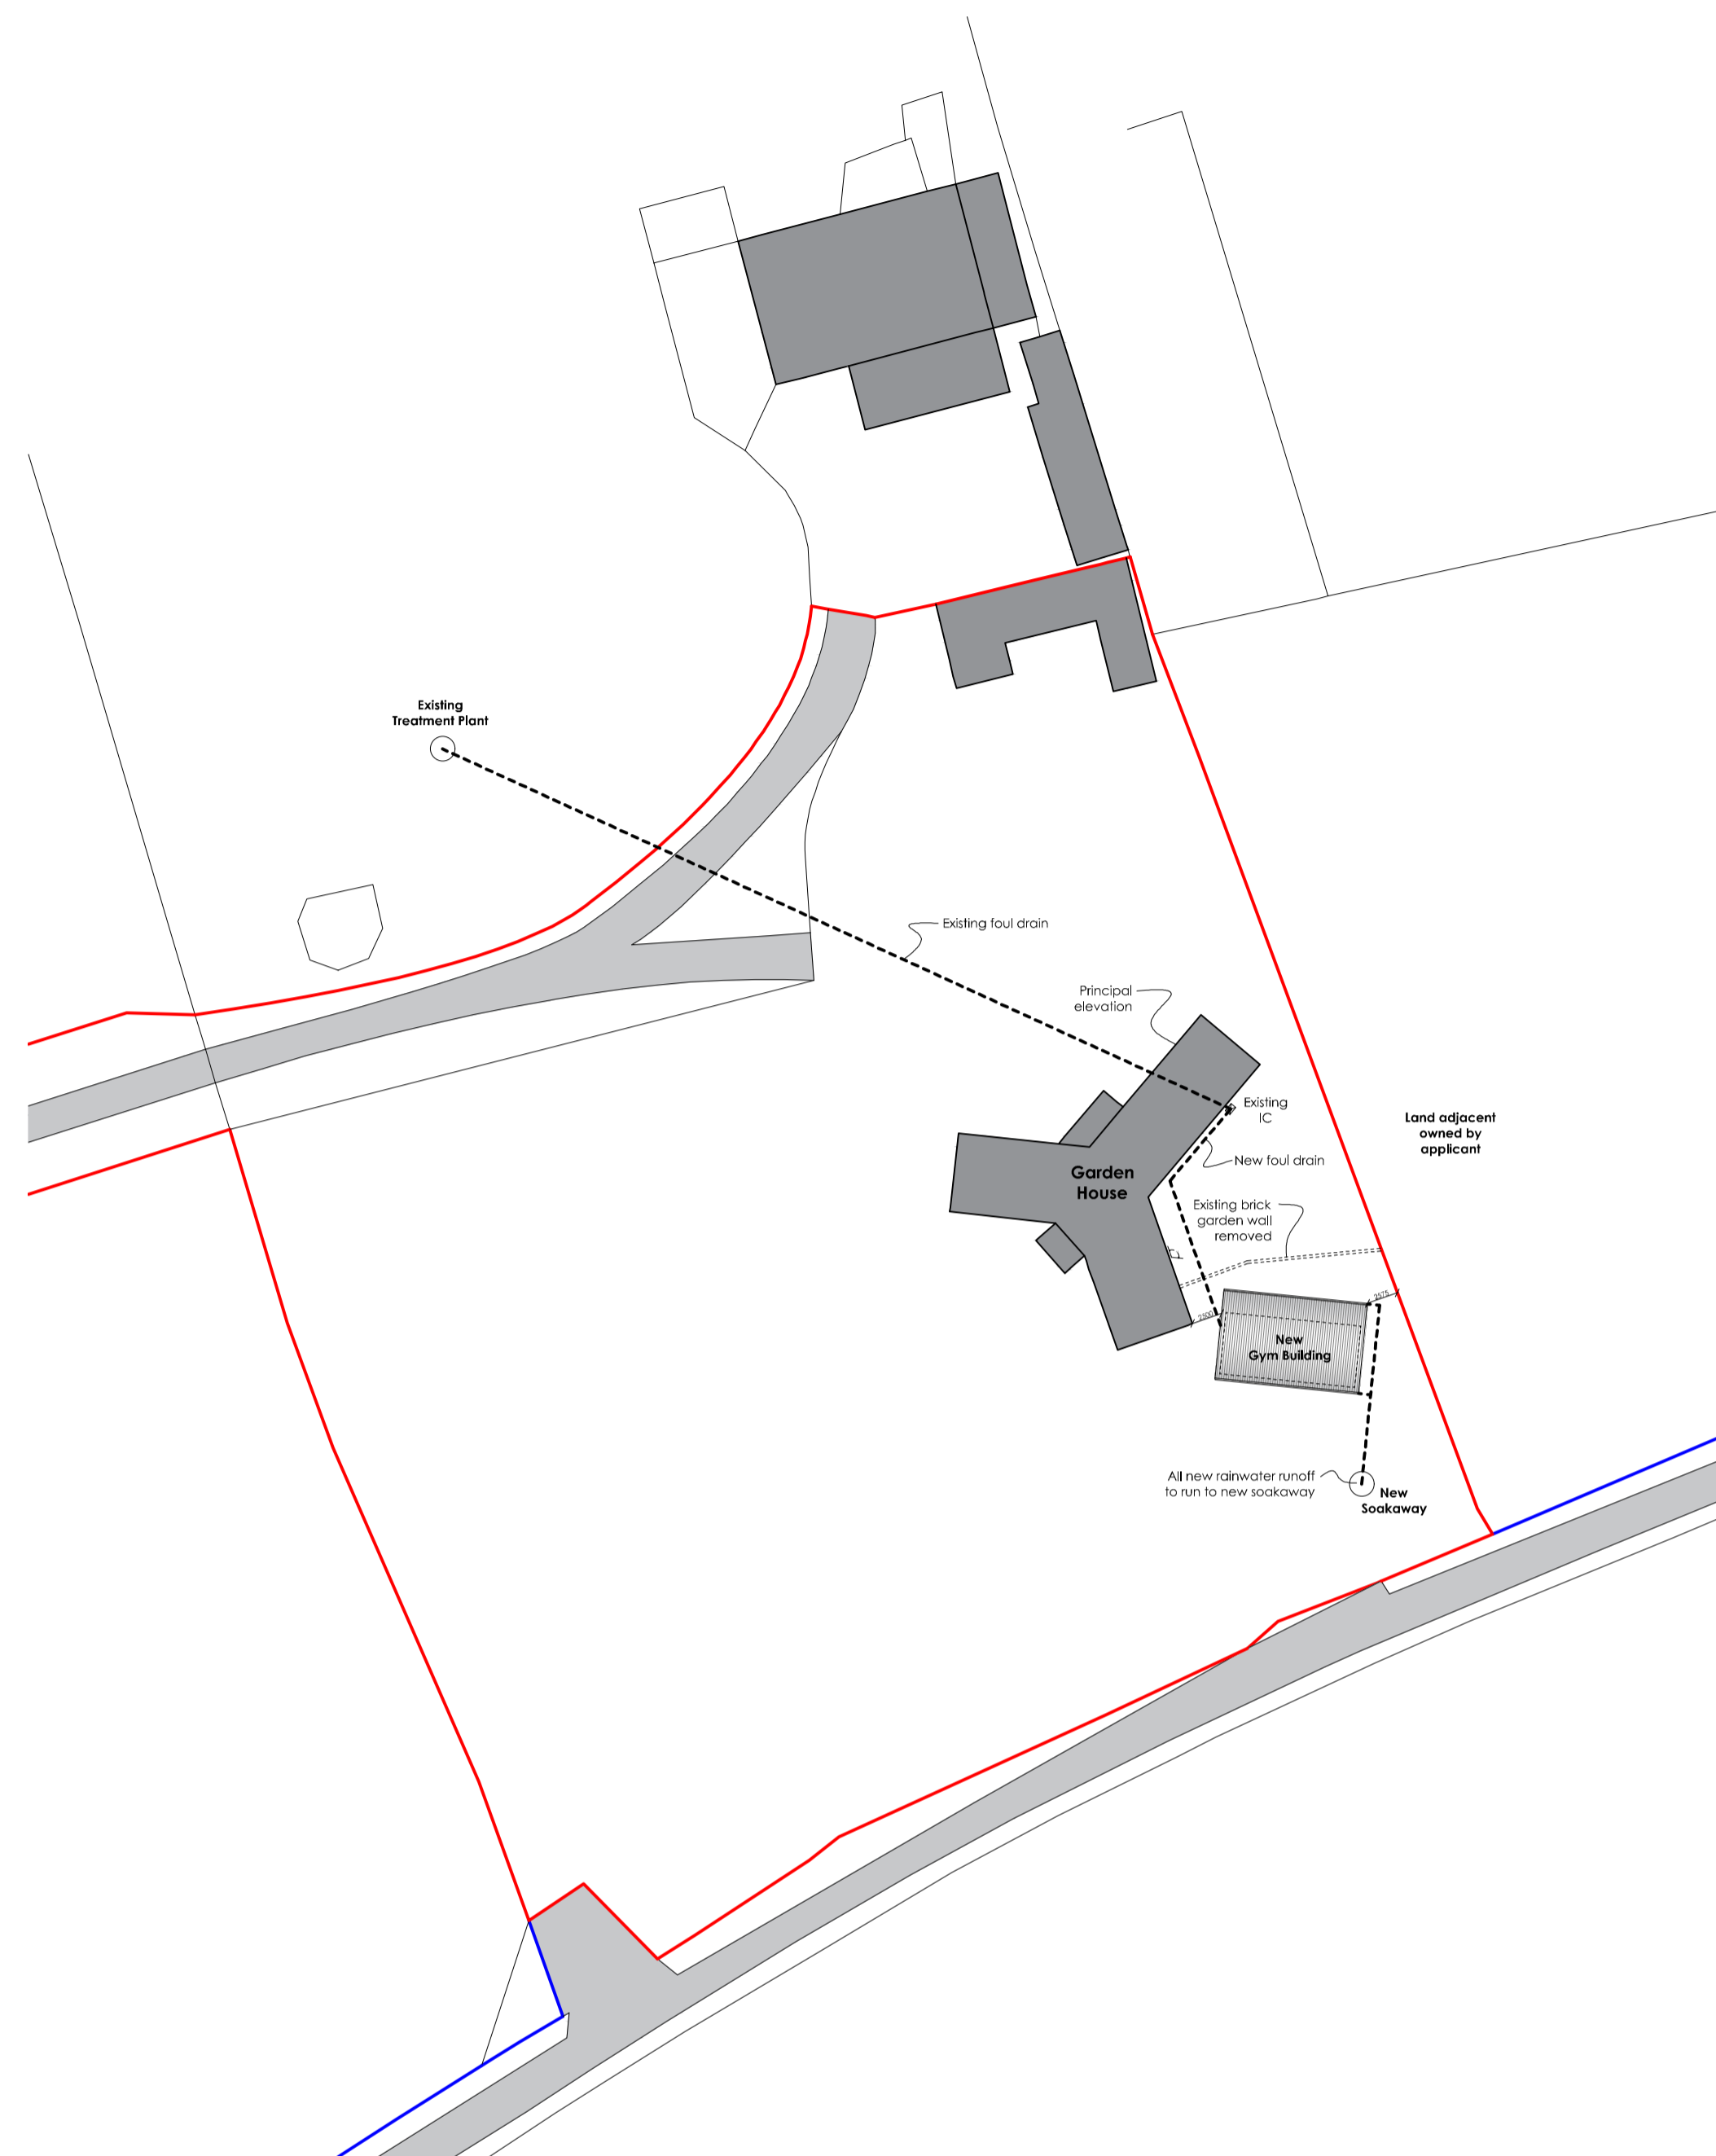 


Proposed Site Plan

Scale 1:500 @ A1

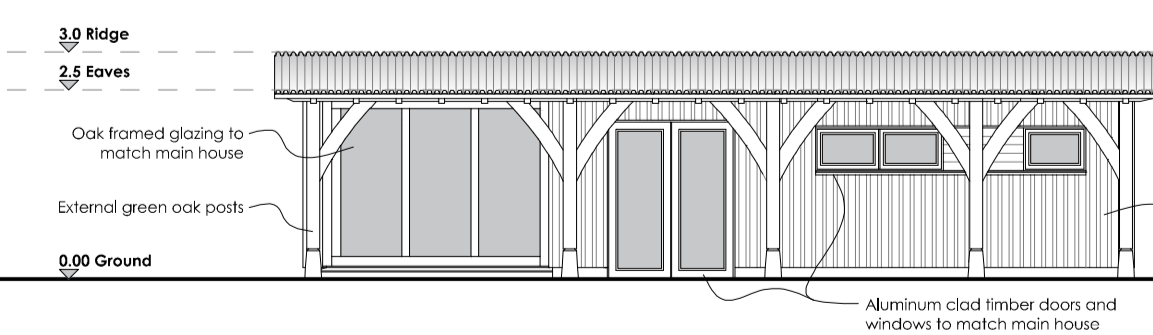


Proposed North Elevation

Scale 1:100 @ A1

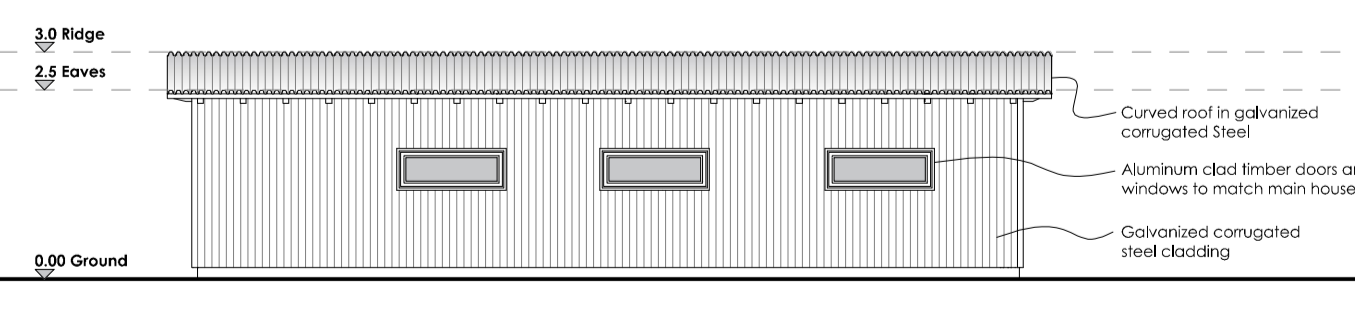


Proposed South Elevation

Scale 1:100 @ A1

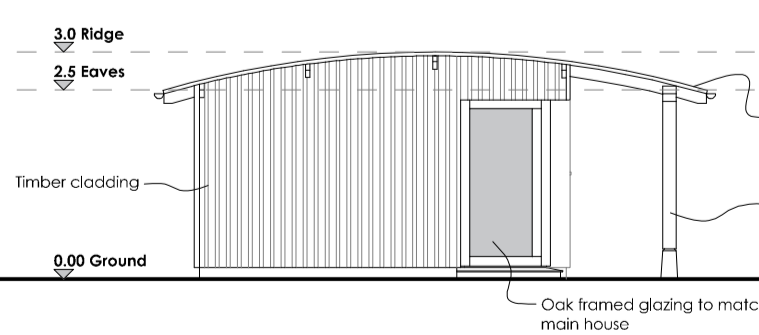

Proposed East Elevation

Scale 1:100 @ A1

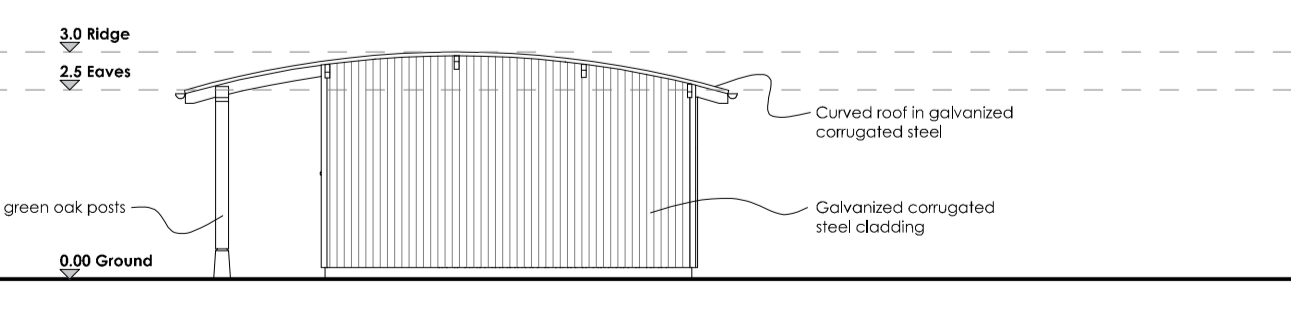

Proposed West Elevation

Scale 1:100 @ A1

LDC



Drawing:
Proposed Drawings

LDC 02	Revision: V.5
---------------	-------------------------

Job No: 4690
Address: Garden House
Broome
Stourbridge
DY9 0HE

For: Needham
Drawn by: BHP