


All levels and dimensions to be checked on site prior to construction / fabrication; report discrepancies immediately.

This drawing is copyright protected.

REVISION

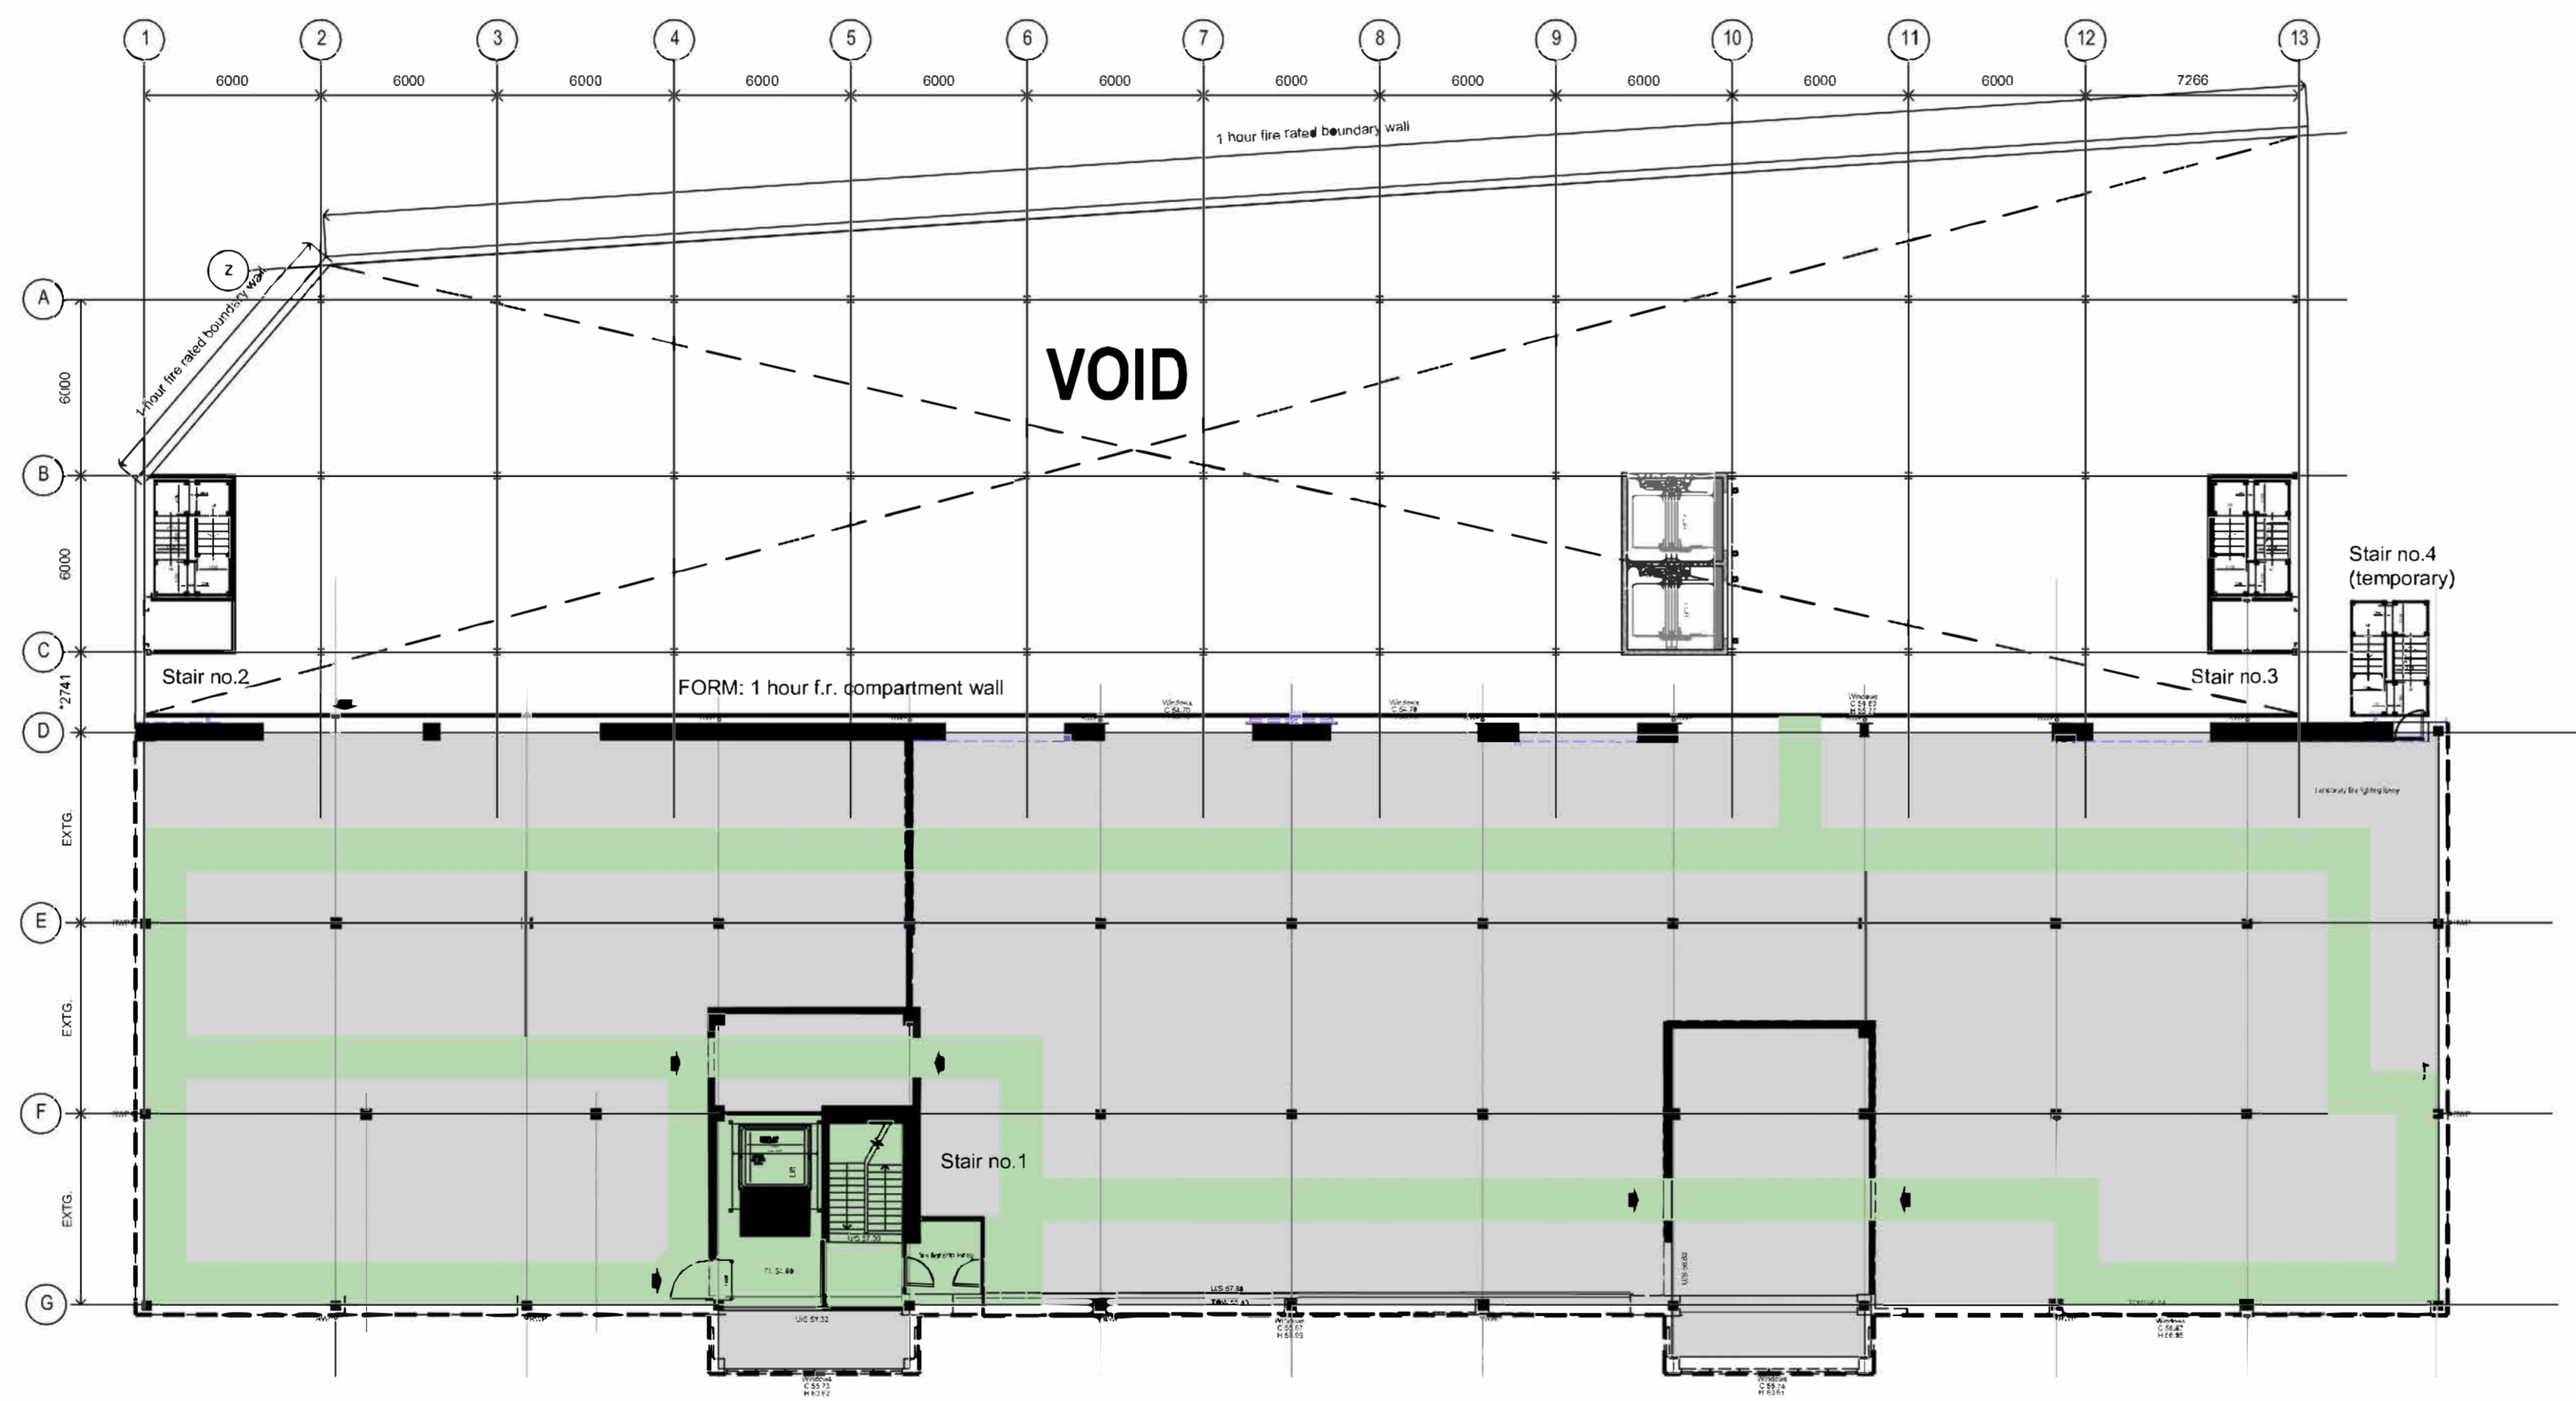

FIRST FLOOR LEVEL

First Floor

EXTENSION	
Gross Internal Area	SS GIA
Ground Floor	900msq
Level 01	0msq
Level 02	1243msq
Total	2,143 msq

- Undercroft within Extension
- Proposed Extension
- Existing Building
- Site Boundary - 5871 sqm



**PLANNING**

SCALE	DATE	DRAWN	CHECKED
1:200@A1	JAN'24	HM	TF

PROJECT  
**EQT EXETER**  
 400 Edgware Road,  
 Cricklewood, London:

DRAWING  
**Proposed First Floor Plan**  
 (Extension to existing building)

**Threesixty Architecture**  
 10 MONTROSE STREET  
 GLASGOW  
 G1 1RE  
 0141 229 7575  
 www.360architecture.com

DRAWING No.  
**23032GA\_D\_304**