


All levels and dimensions to be checked on site prior to construction / fabrication; report discrepancies immediately.

This drawing is copyright protected.

REVISION	DATE	DESCRIPTION
A	120324	Layout updated

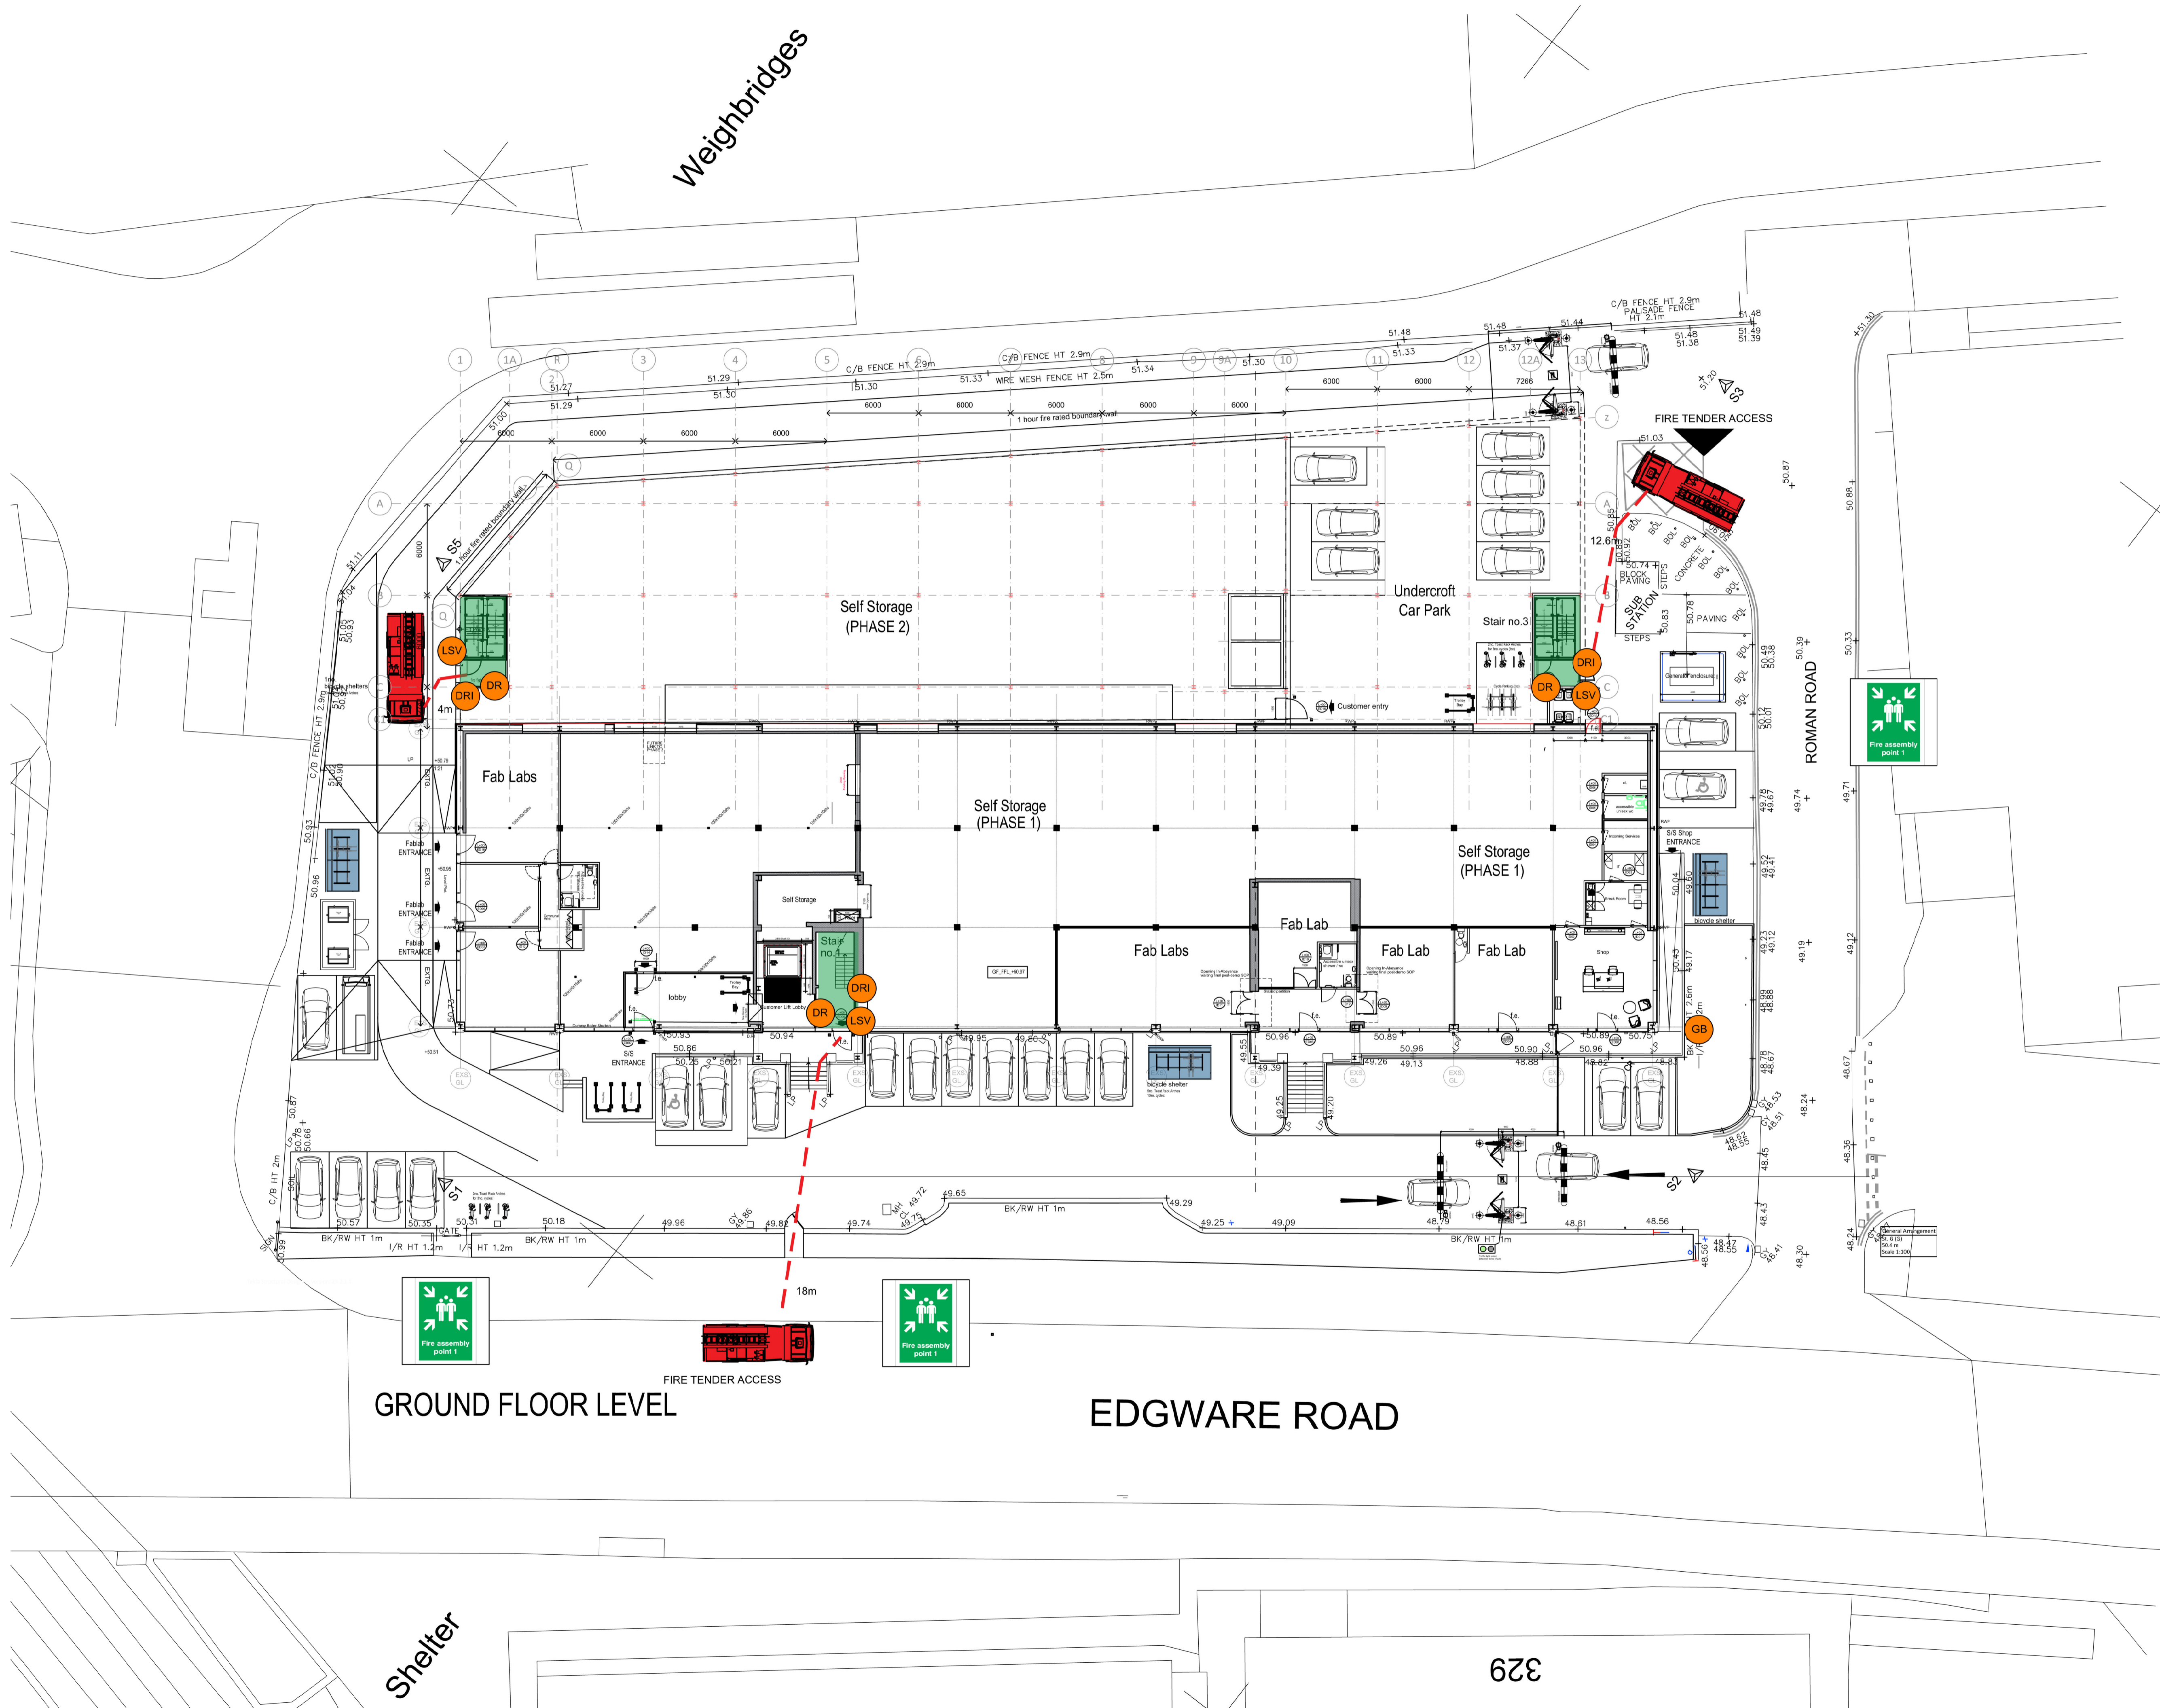

KEY

- FIRE TENDER PARKING ZONE
- FIRE ESCAPE STAIRS
- DISTANCE TO DRY RISER FROM TENDER - MAX 18M
- DRY RISER INLET
- GERDA BOX
- Stair Lobby Smoke Vent [min. 1.5msq]
- Emergency Escape Route
- FIRE ASSEMBLY POINT
- FIRE HYDRANT
- Site Boundary - 5871 sqm

SCALE 1:200

PLANNING

SCALE	DATE	DRAWN	CHECKED
1:200@A1	JAN'24	HM	TF

PROJECT
EQT EXETER
 400 Edgware Road,
 Cricklewood, London:

DRAWING
**Proposed Ground Floor Plan
 Fire Strategy**

Threesixty Architecture
 10 MONTROSE STREET
 GLASGOW
 G1 1RE
 0141 229 7575
 www.360architecture.com

DRAWING No.
23032GA_D_315A

GROUND FLOOR LEVEL

EDGWARE ROAD

Shelter

62E

Weighbridges

ROMAN ROAD