


15

Lyndhurst Avenue


Ground Floor Plan

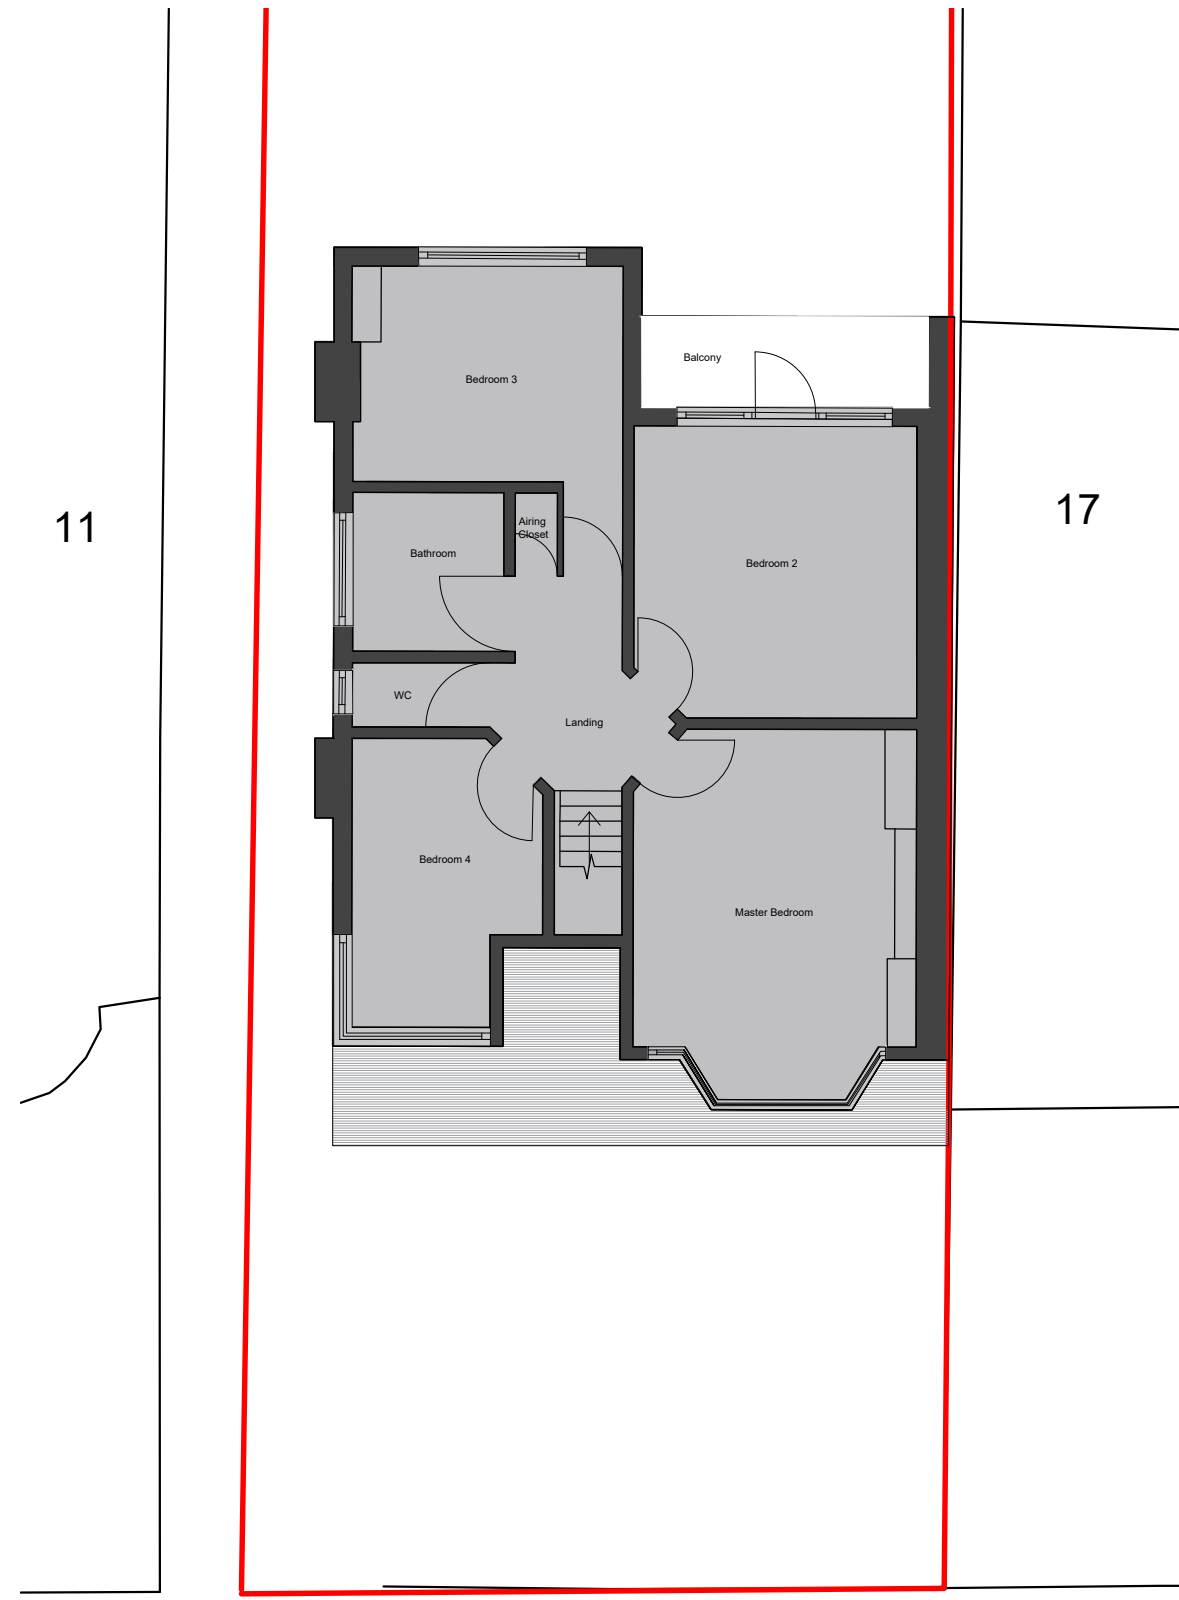

15

Lyndhurst Avenue

First Floor Plan

 

rev
project
15 Lyndhurst Avenue
London
NW7 2AD

client

drawing
EXISTING
Ground and First Floor
Plans

drawn	checked	date
AM	JE	19.12.2023
scale	paper size	
1:100	@	A3
drawing no		
8437 / 03		

PLANNING

MDC METROPOLITAN DEVELOPMENT CONSULTANCY

66 Bickenhall Mansions
Bickenhall Street
London W1U 6BS
t: +44(0)207 486 6675
e: info@mdclondon.com
w: www.mdclondon.com