



15

Lyndhurst Avenue

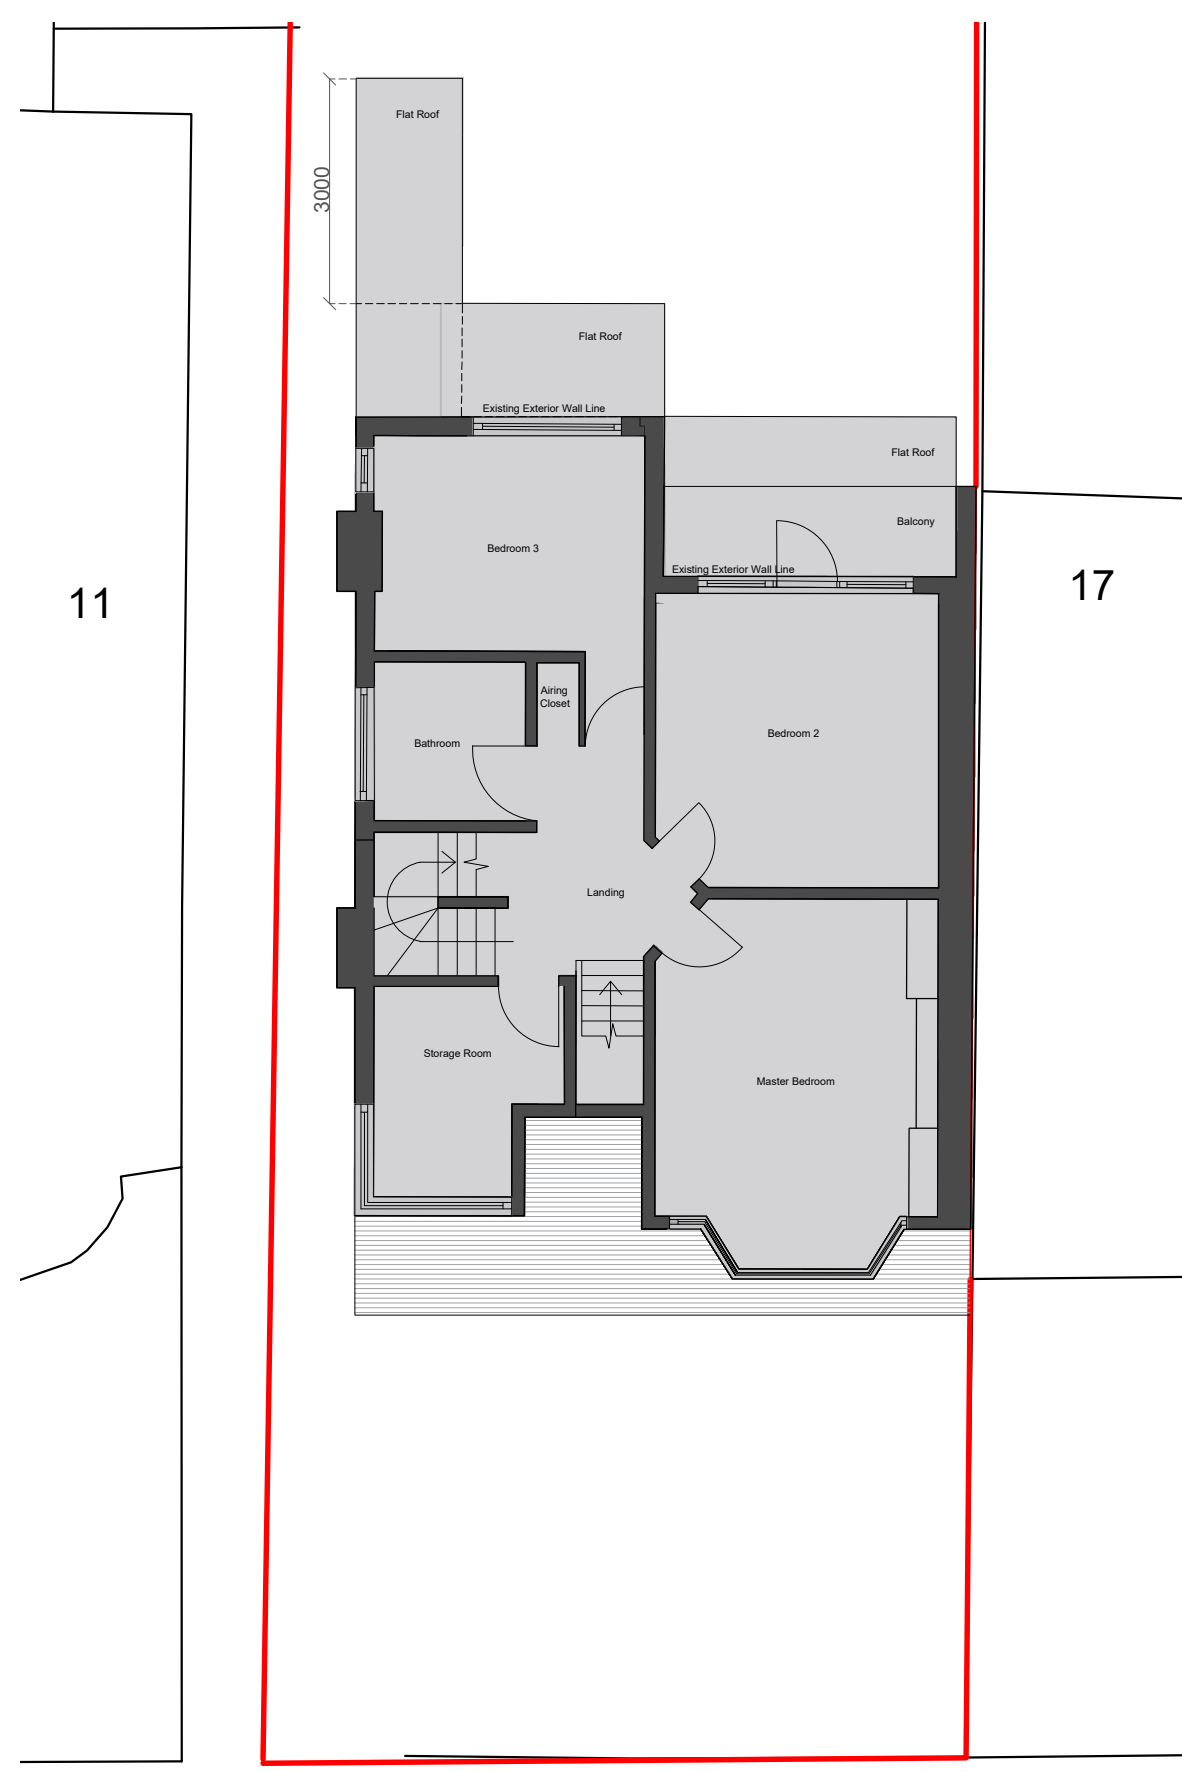

15

Lyndhurst Avenue

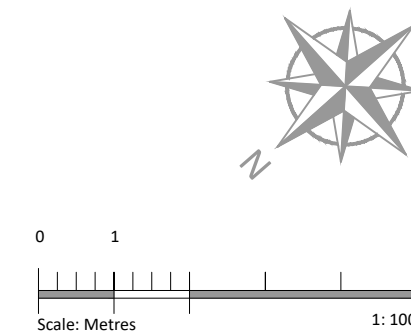

project
15 Lyndhurst Avenue
London
NW7 2AD

client

drawing
Proposed
Ground and First Floor
GA plan

drawn	checked	date
AM	JE	16.04.2024
scale		paper size
1:100	@	A3
drawing no.	8437 / 123	

PLANNING

MDC METROPOLITAN DEVELOPMENT CONSULTANCY

66 Bickenhall Mansions
Bickenhall Street
London W1U 6BS
t: +44(0)207 486 6675
e: info@mdclondon.com
w: www.mdclondon.com

Ground Floor Plan

First Floor Plan