



EAST ELEVATION AS PROPOSED 1:50

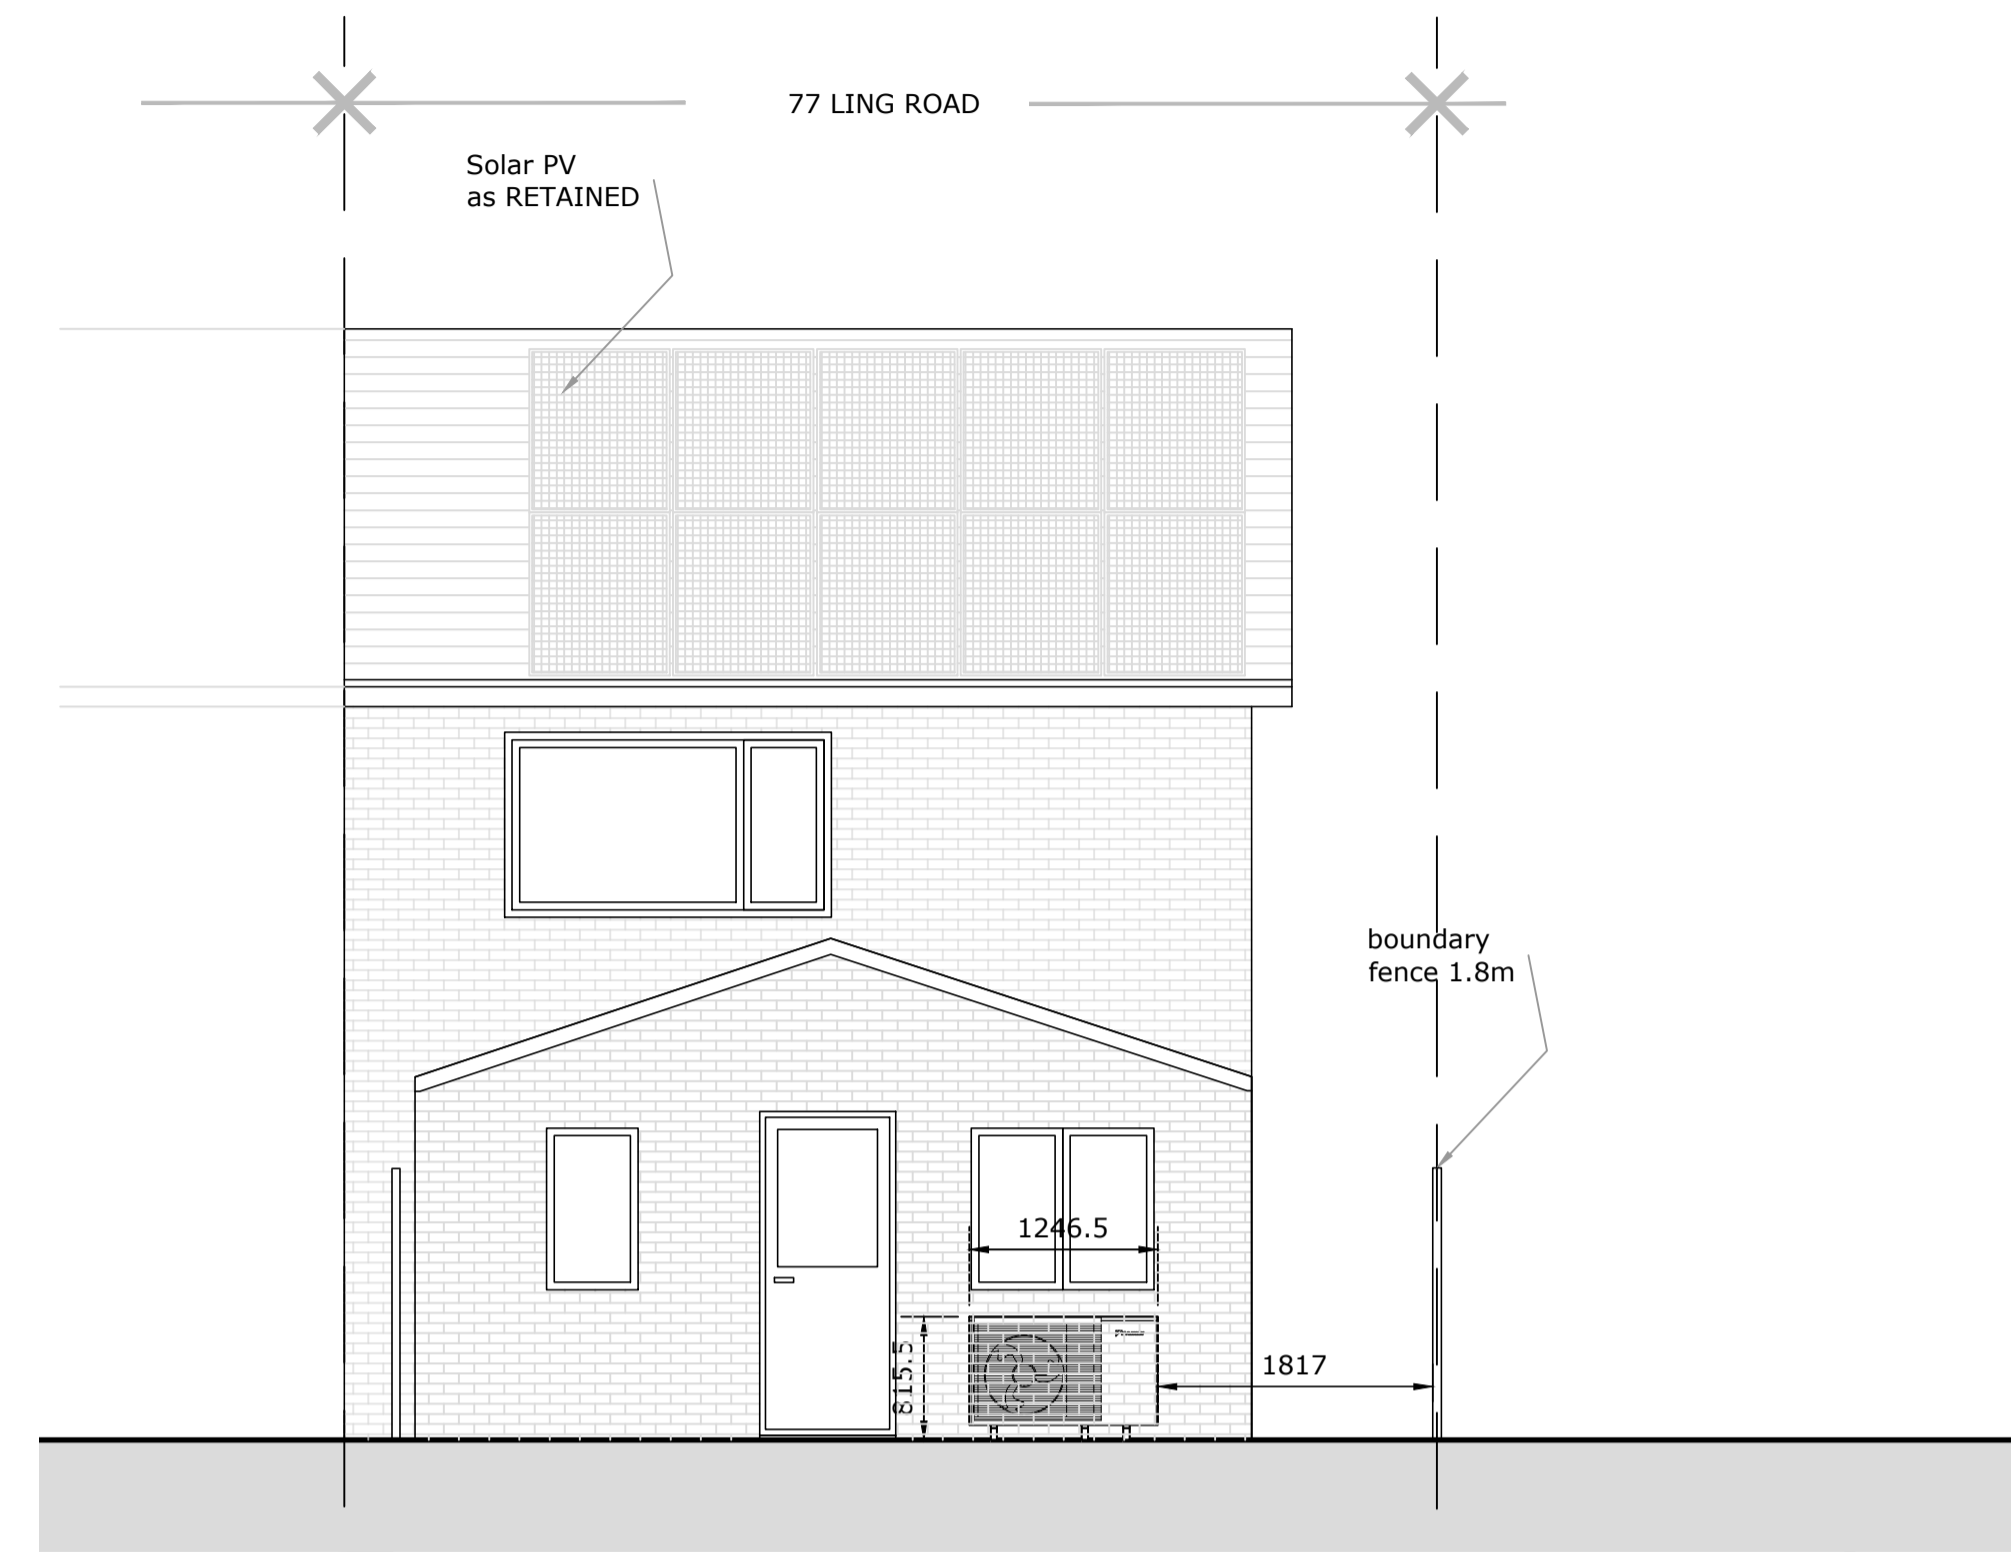

South Elevation as PROPOSED 1:50



North Elevation as PROPOSED 1:50

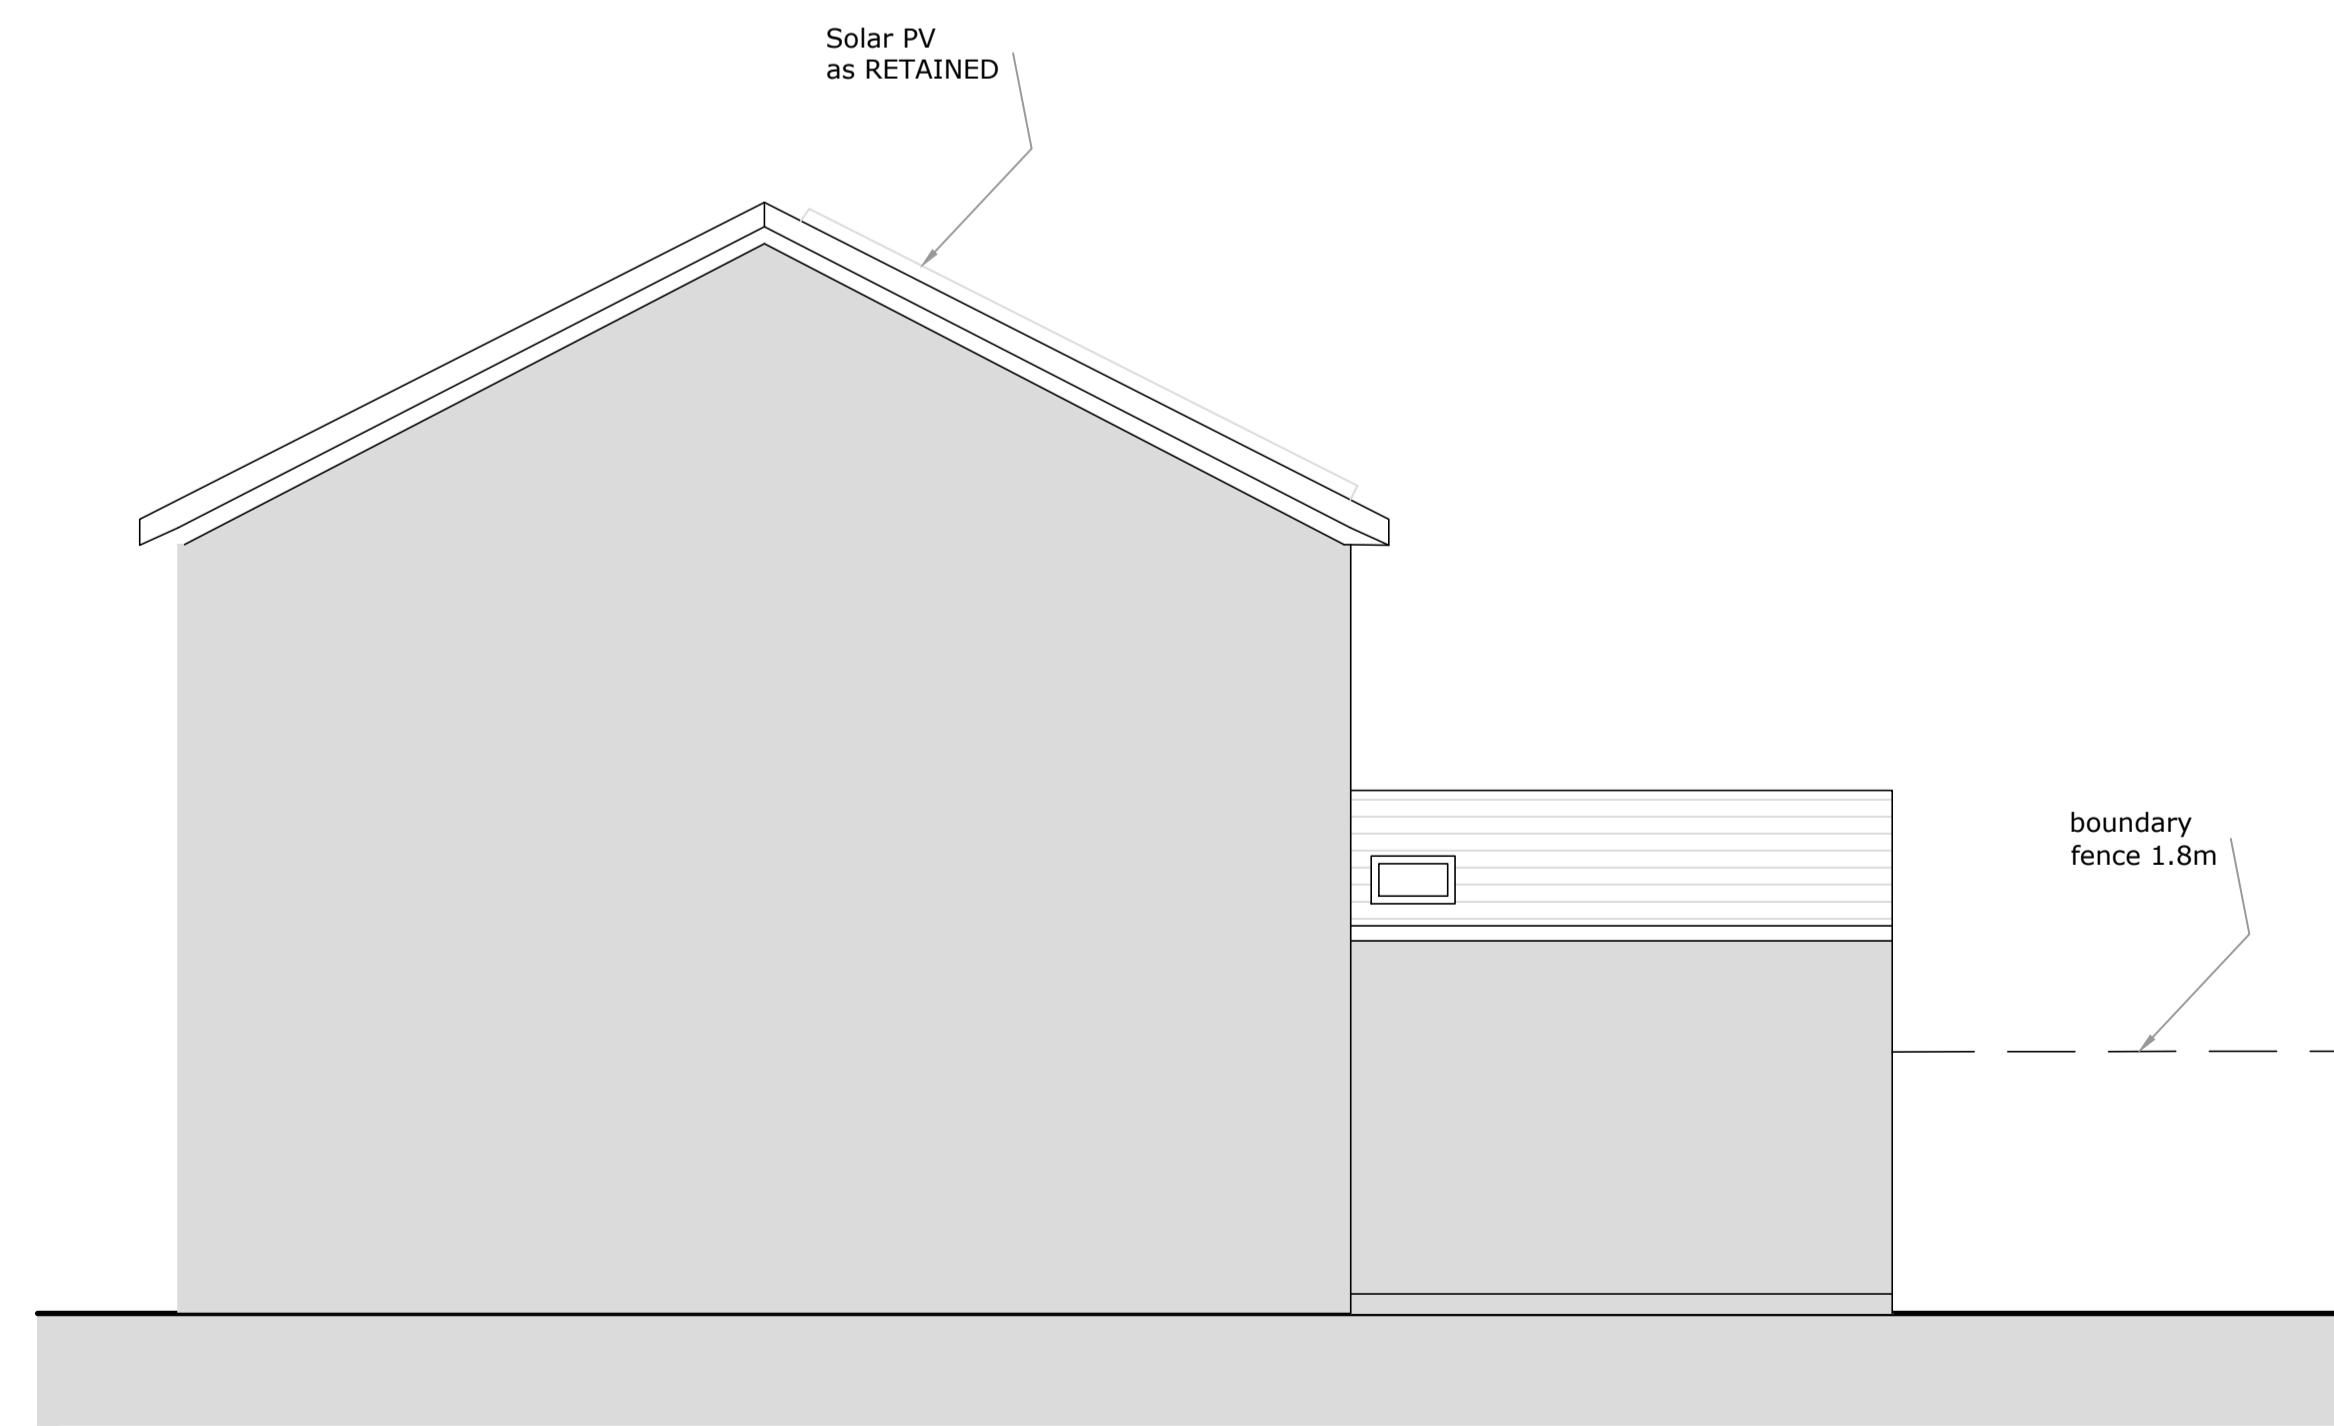

WEST ELEVATION AS PROPOSED 1:50




Client/Project:
Dave Wadsworth
 77 Ling Road,
 Chesterfield, S40 3HU

Project status:
PLANNING
 Drawing title:
 Elevations as proposed

Description: Installation of 1No air source heat pump to the rear
 Rev: Description:

By: Date:

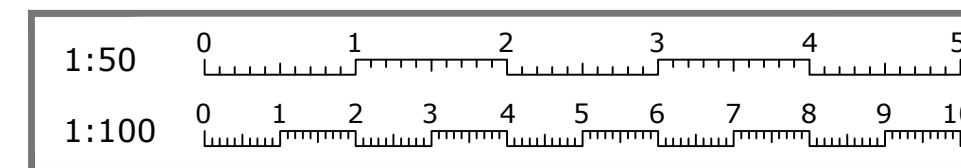

Scale: 1:50	Paper Size: A1	Drawn: T. Siddiqui	Checked:
Project ID: J-57316EC5	Drawing No: 04	Revision: -	Date: 16.04.2024