



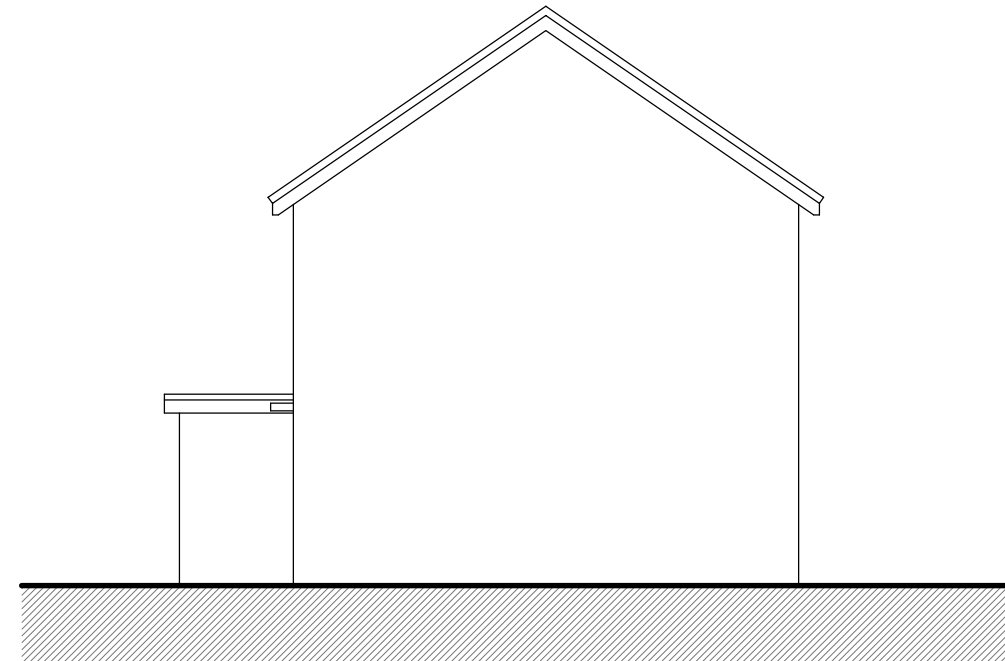


EXISTING NORTH WEST ELEVATION

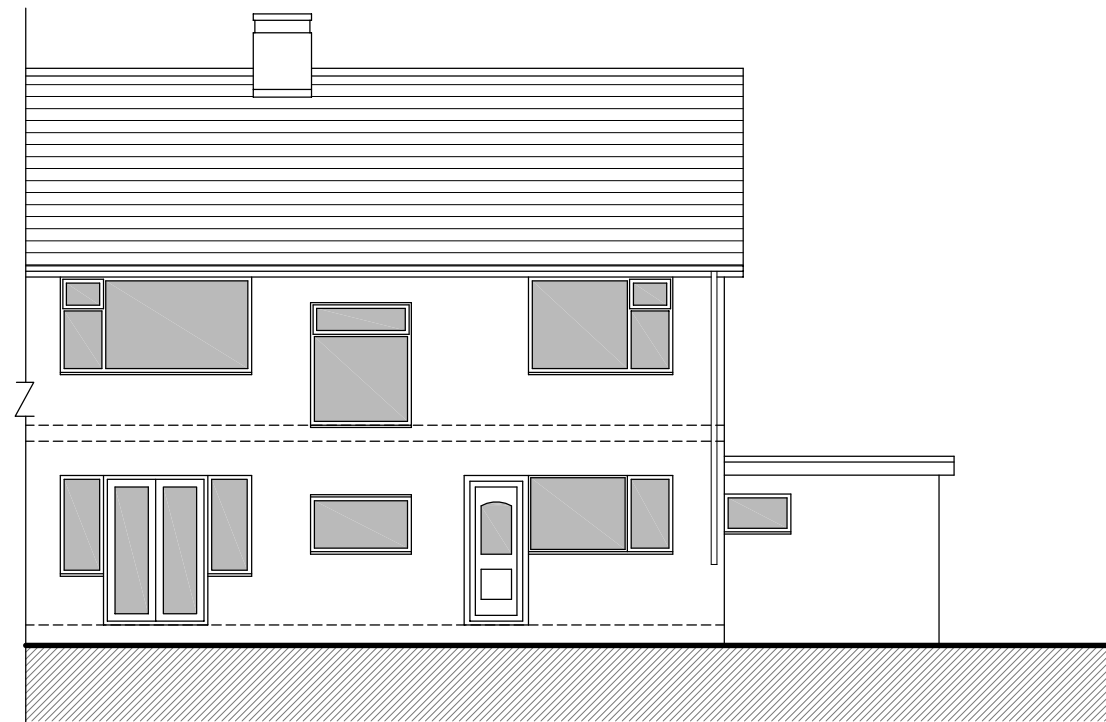

EXISTING SOUTH WEST ELEVATION



EXISTING SOUTH EAST ELEVATION

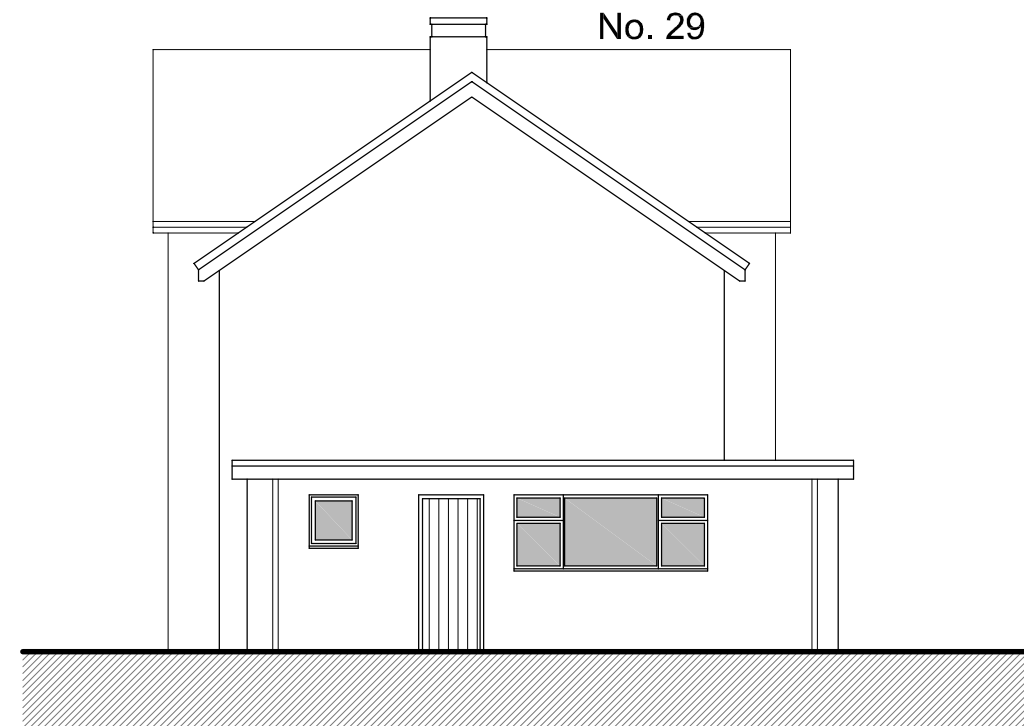

EXISTING NORTH EAST ELEVATION

Copyright

Revisions	

Note: All dimensions to be checked on site and any discrepancies to be reported to [arc design solutions](mailto:ask@designbyarc.co.uk) prior to the commencing of work on site.



**arc architectural design solutions**  
 E-mail: [ask@designbyarc.co.uk](mailto:ask@designbyarc.co.uk)  
 01246 200 468 / 07813 924 774  
[www.designbyarc.co.uk](http://www.designbyarc.co.uk)

Client  
**MR & MRS BAILEY**

Job Title  
**EXTENSION & ALTERATIONS:  
 31 PEAK VIEW ROAD  
 LOUNDSLEY GREEN  
 CHESTERFIELD  
 S40 4NW**

Drawing Title  
**EXISTING ELEVATIONS**

Scale 1:100 @ A3	
Date December 2023	Status Planning
Drg. No. 2023-277-04	Rev. P01