




SIDE ELEVATION 'B'

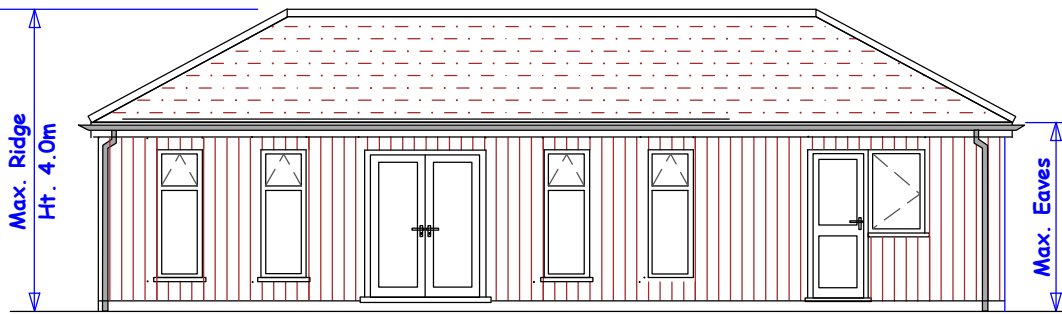

FRONT ELEVATION


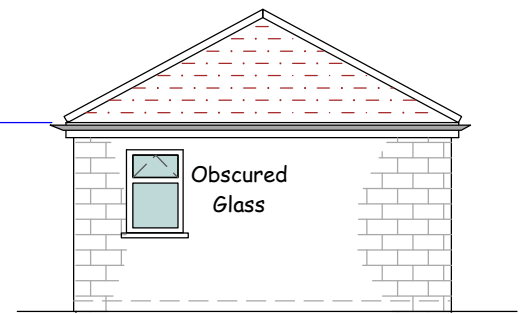


SIDE ELEVATION 'A'

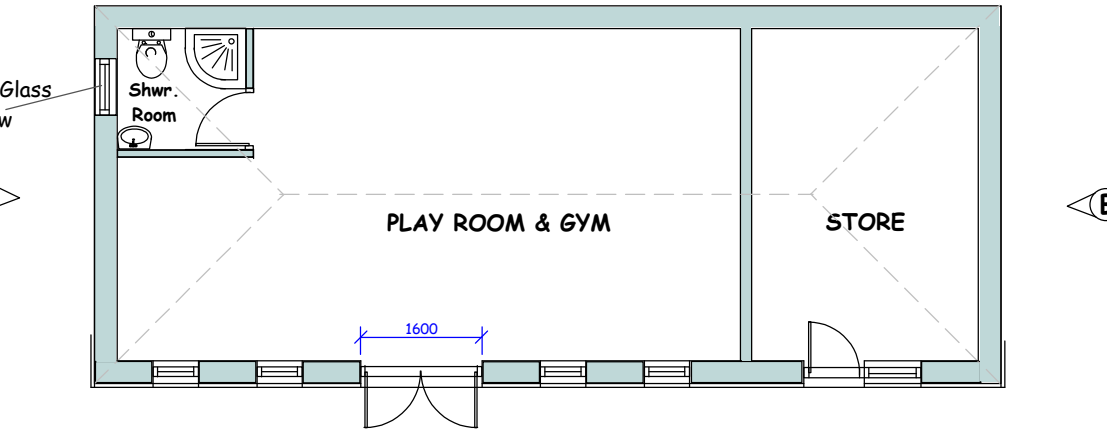

OUT - BUILDING PLAN

NOTE: Cladded Front Elevation and Dense Concrete Blockwork Rear & Side Elevations

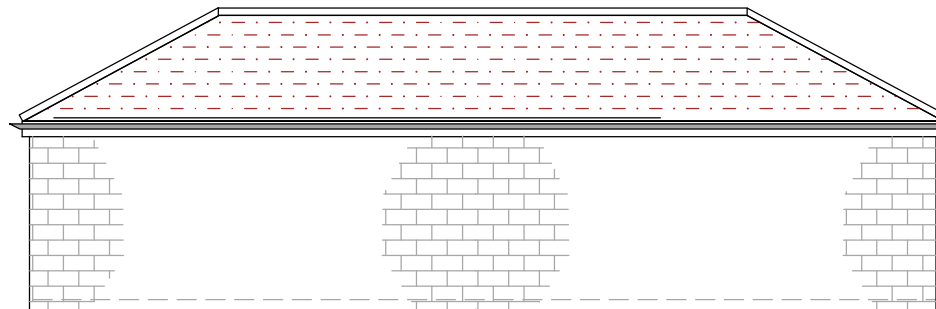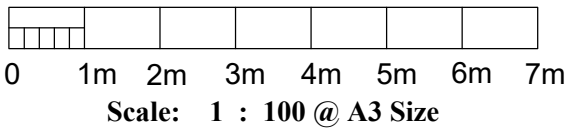

REAR ELEVATION

This Drawing to be read in conjunction with Drg. Nos.: 02, 03, 04, 05, 07, 08 & 09.

NOTE:  
Extension Materials to match in appearance to the existing external house materials.

PROPOSED DORMER TO BUNGALOW,  
SIDE EXTENSION WITH REAR DORMER  
AND OUT-BUILDING AT REAR OF GARDEN

At : Tylers Croft, Main Road,  
LONGFIELD, DA3 7AG  
Client: Harjot Tutt

Scale: 1 : 100

Date: April 2024

OUT-BUILDING PLAN & ELEVATIONS

Drawing No. HST- 06 (Rev.A)