

MAIN ROAD

Road Kerb


Boundary Fence

EXISTING GATE


PROPOSED SECOND GATE




PROPOSED SIDE EXTENSION  
(7.5m X 11.38m)

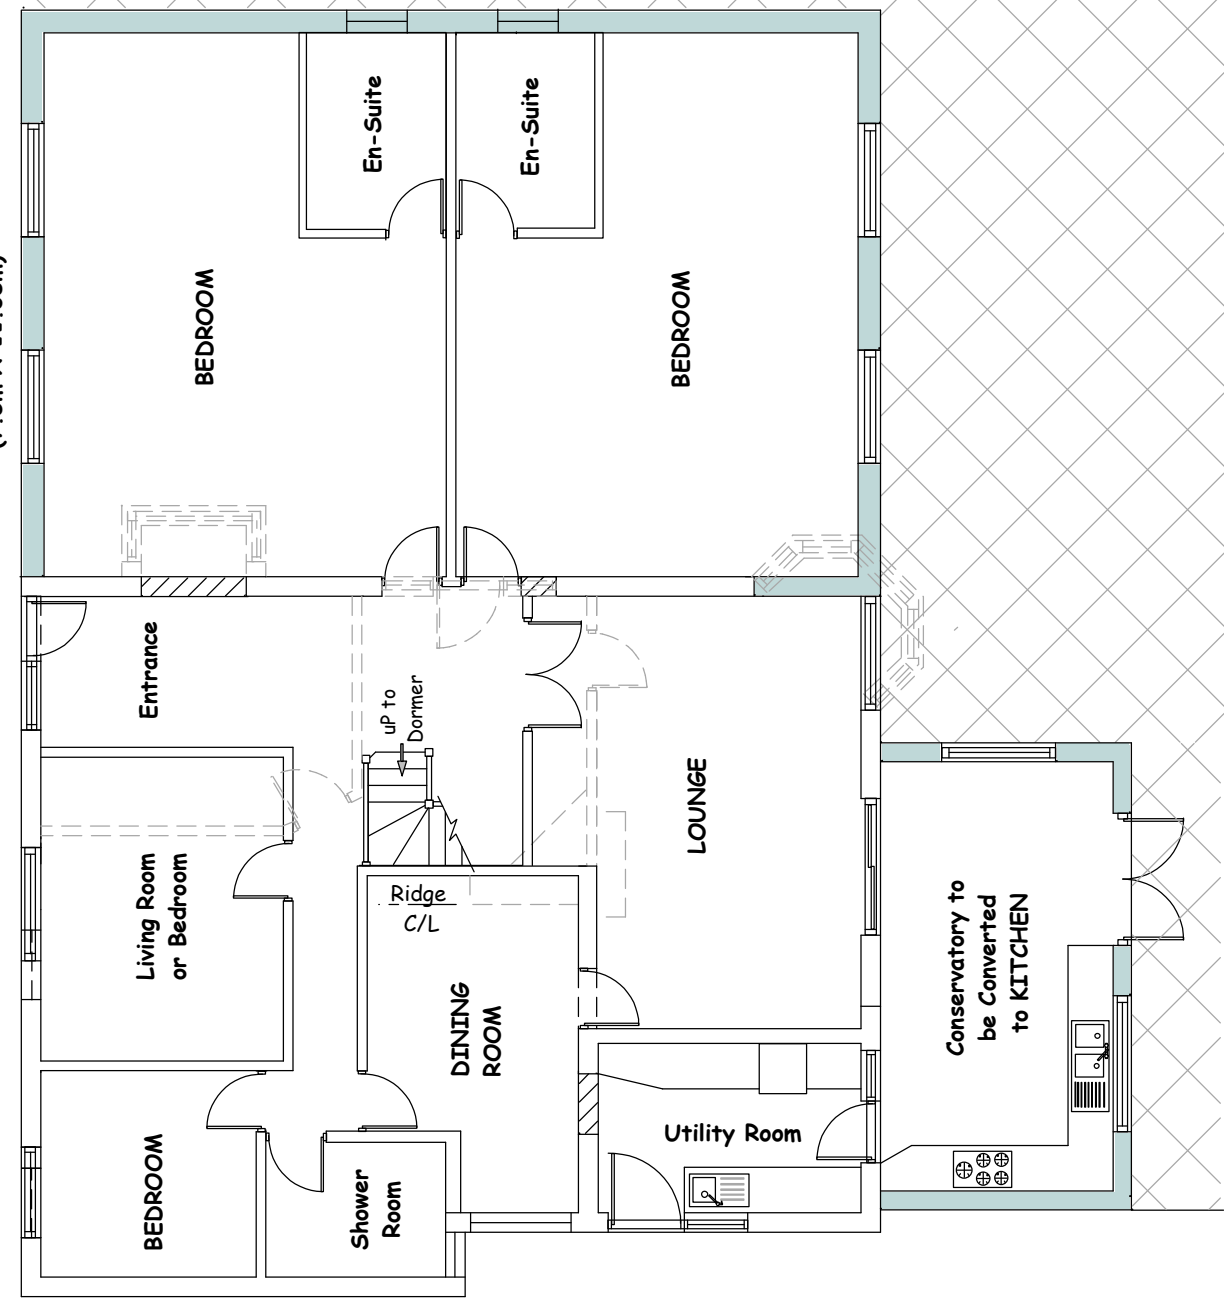

PLAN

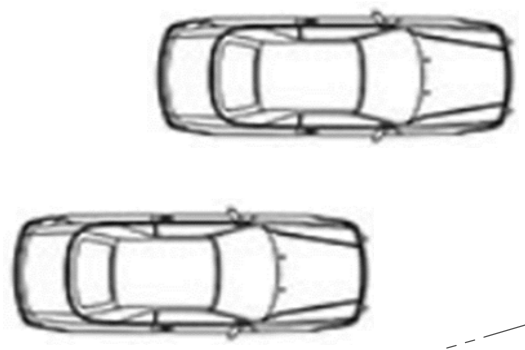


Boundary Fence

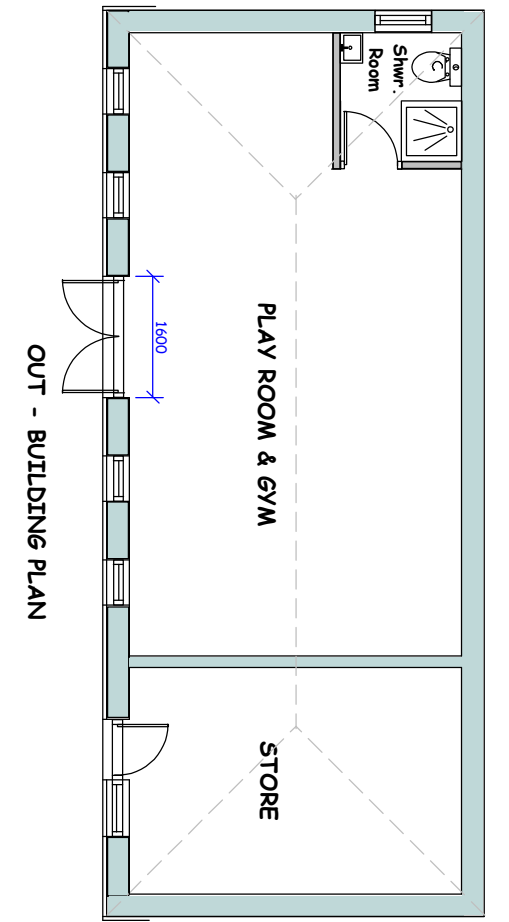

OUT - BUILDING PLAN

Boundary Fence

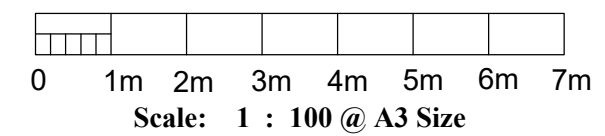

This Drawing to be read in conjunction with  
Drg. Nos.: 01, 02, 03, 04, 05, 06, 08 & 09.

PROPOSED DORMER TO BUNGALOW,  
SIDE EXTENSION WITH REAR DORMER  
AND OUT-BUILDING AT REAR OF GARDEN  
At : Tylers Croft, Main Road,  
LONGFIELD, DA3 7AG  
Client: Harjot Tutt

Scale: 1 : 100	Date: April 2024
SITE PLAN & FRONT CAR PARKING	
Drawing No. HST- 07 (Rev.A)	