



**EXISTING ROOF PLAN**

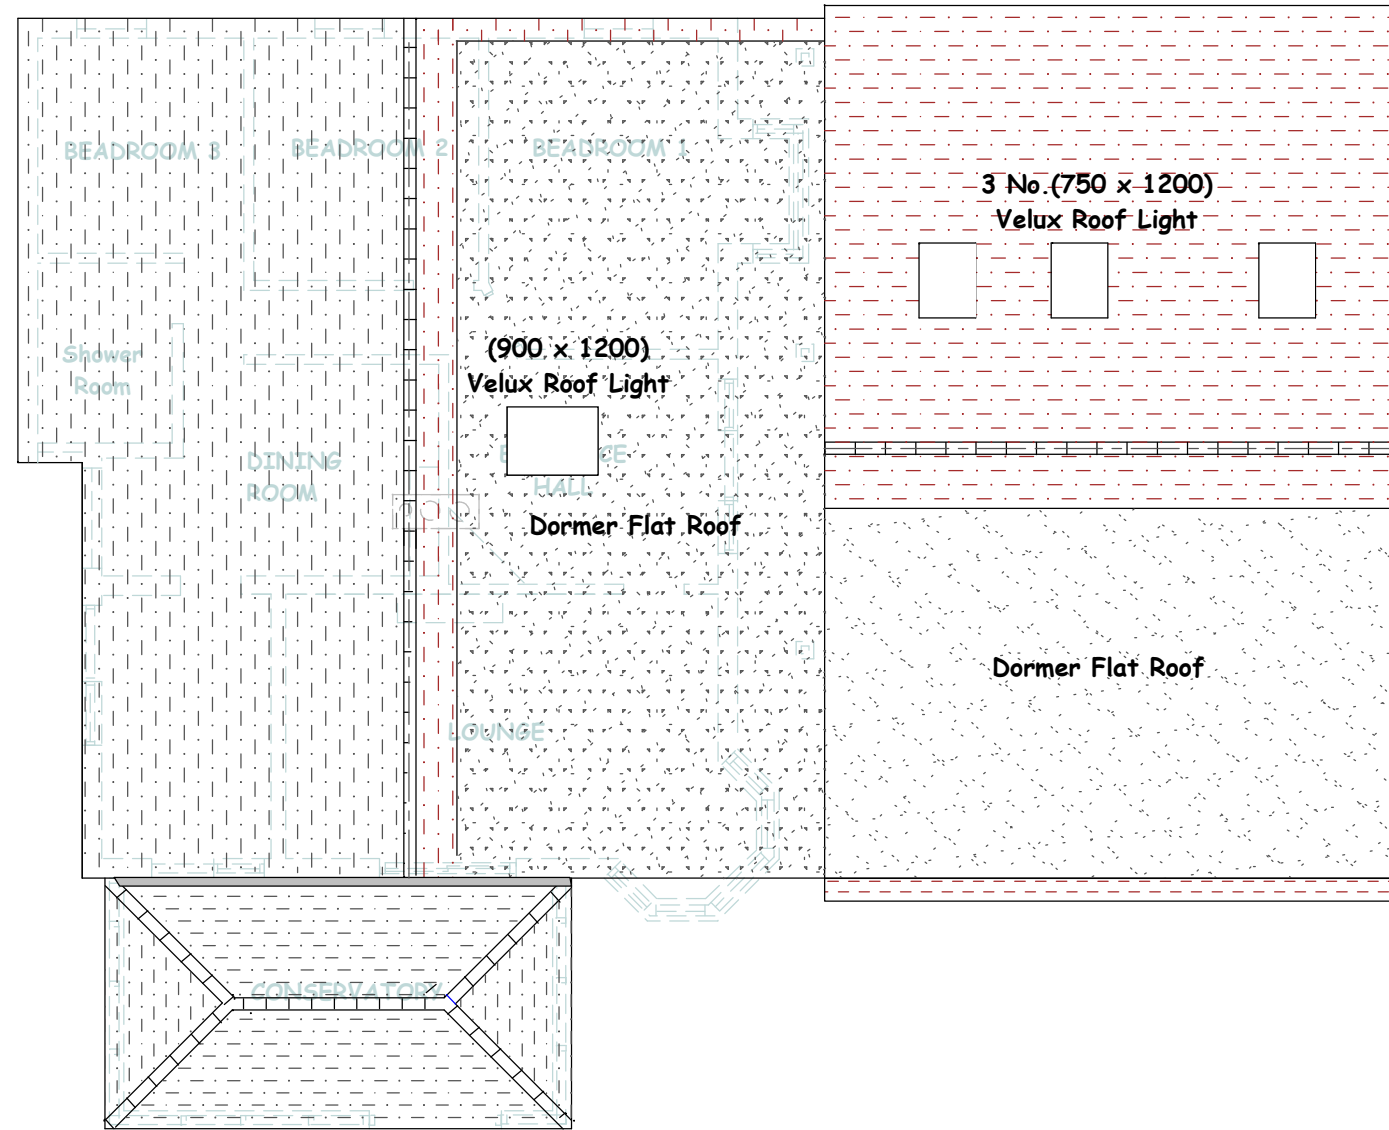

**PROPOSED ROOF PLAN**

This Drawing to be read in conjunction with  
Drg. Nos.: 01, 02, 03, 04, 06, 07, 08 & 09.

**NOTE:**  
Extension Materials to match in appearance  
to the existing external house materials.

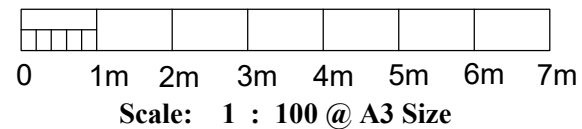

PROPOSED DORMER TO BUNGALOW,  
SIDE EXTENSION WITH REAR DORMER  
AND OUT-BUILDING AT REAR OF GARDEN  
At : Tylers Croft, Main Road,  
LONGFIELD, DA3 7AG  
Client: Harjot Tutt

Scale: 1 : 100

Date: April 2024

EXISTING & PROPOSED ROOF PLANS

Drawing No. HST- 05 (Rev.A)