



PROPOSED GROUND FLOOR PLAN

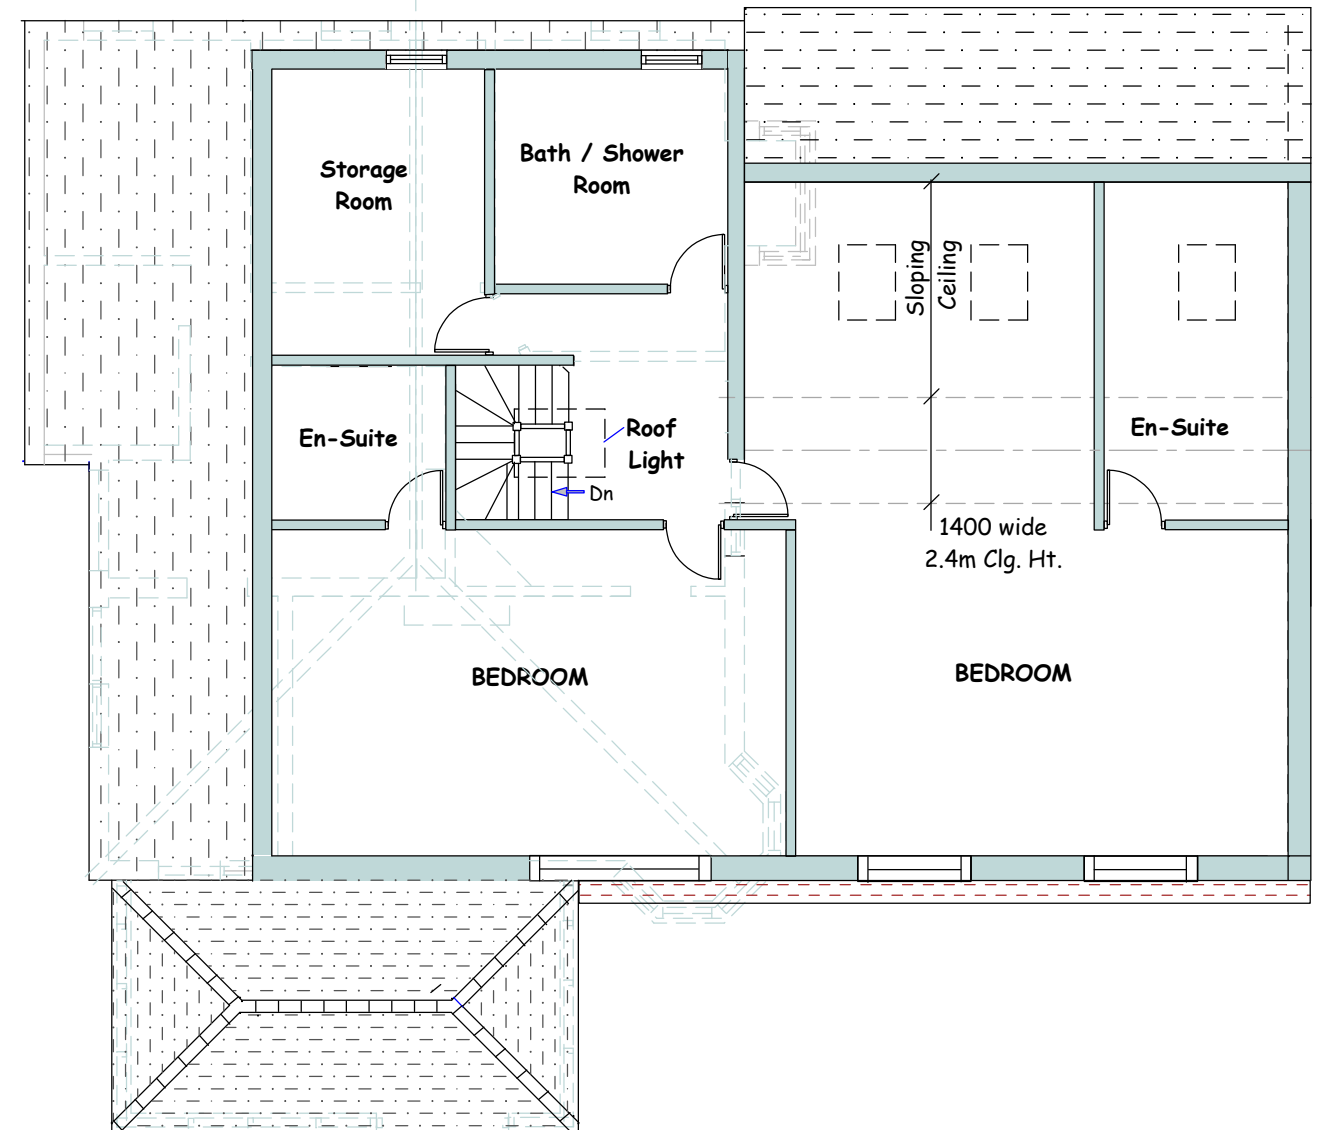

PROPOSED LOFT / DORMER FLOOR PLAN

This Drawing to be read in conjunction with
Drg. Nos.: 01, 03, 04, 05,06, 07, 08 & 09.

NOTE:
Extension Materials to match in appearance
to the existing external house materials.

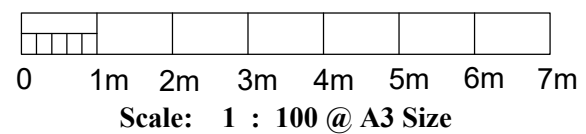

PROPOSED DORMER TO BUNGALOW, SIDE EXTENSION WITH REAR DORMER AND OUT-BUILDING AT REAR OF GARDEN At : Tylers Croft, Main Road, LONGFIELD, DA3 7AG Client: Harjot Tutt	Scale: 1 : 100	Date: April 2024
	PROPOSED PLANS	
	Drawing No. HST- 02 (Rev.A)	