




EXISTING REAR ELEVATION




EXISTING FRONT ELEVATION

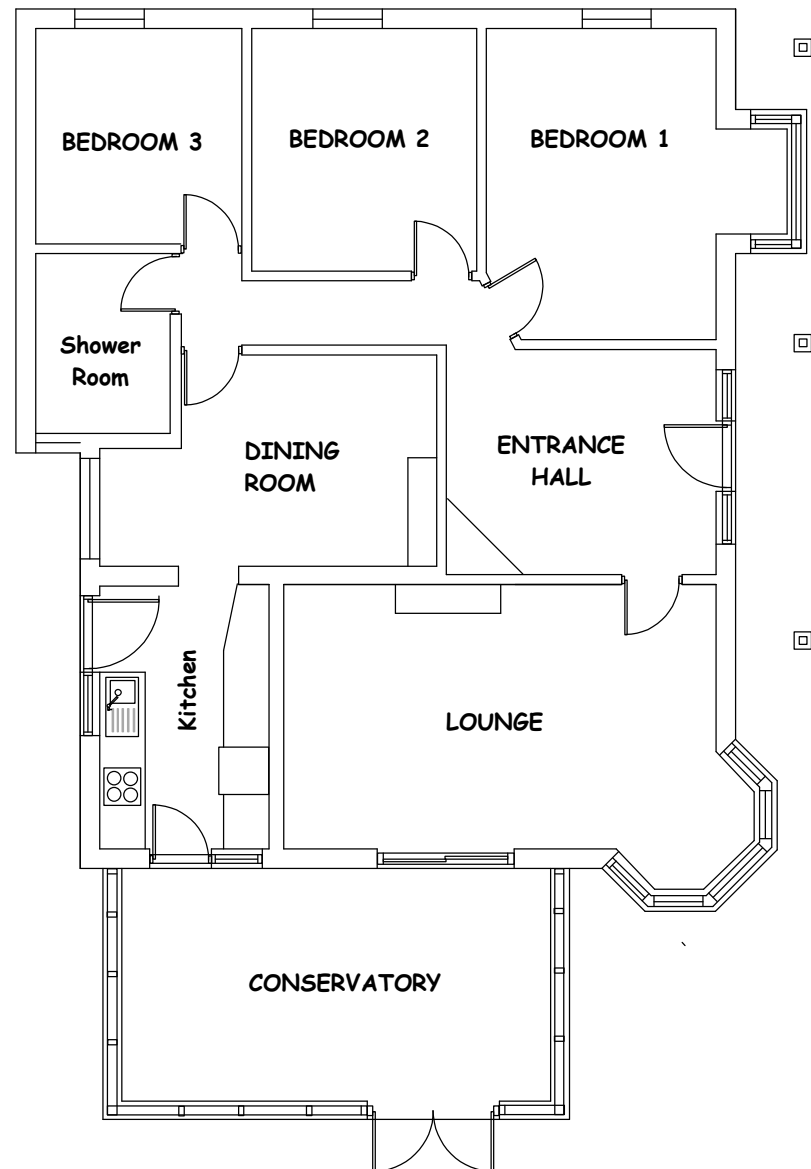

EXISTING GROUND FLOOR PLAN

NOTE:
Extension Materials to match in appearance to the existing external house materials.

This Drawing to be read in conjunction with
Drg. Nos.: 02, 03, 04, 05, 06, 07, 08 & 09.

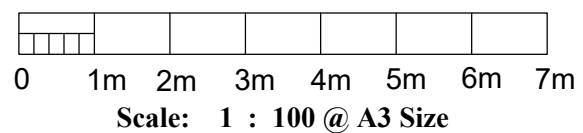

EXISTING SIDE ELEVATION - 'A'



EXISTING SIDE ELEVATION - 'B'

PROPOSED DORMER TO BUNGALOW,
SIDE EXTENSION WITH REAR DORMER
AND OUT-BUILDING AT REAR OF GARDEN

At : Tylers Croft, Main Road,
LONGFIELD, DA3 7AG
Client: Harjot Tutt

Scale: 1 : 100

Date: April 2024

EXISTING PLANS & ELEVATIONS

Drawing No. HST- 01 (Rev.A)