



This drawing is copyright. It is sent to you in confidence and must not be reproduced or disclosed to third parties without our prior permission. Do not scale from this drawing. This drawing is to be read in conjunction with all relevant consultants, specialist manufacturers drawings and specifications. Any discrepancies in dimensions or details on or between these drawings should be drawn to our attention. All dimensions are in millimeters unless noted otherwise. Any surveyed information incorporated within this drawing cannot be guaranteed as accurate unless confirmed by fixed dimension.

REV	DESCRIPTION	BY	CHKD	DATE
P01	TENDER ISSUE	PAC	DH	05/04/2024
P02	Access to Store 014A required	PAC	DH	12/04/2024
	TENDER ISSUE			

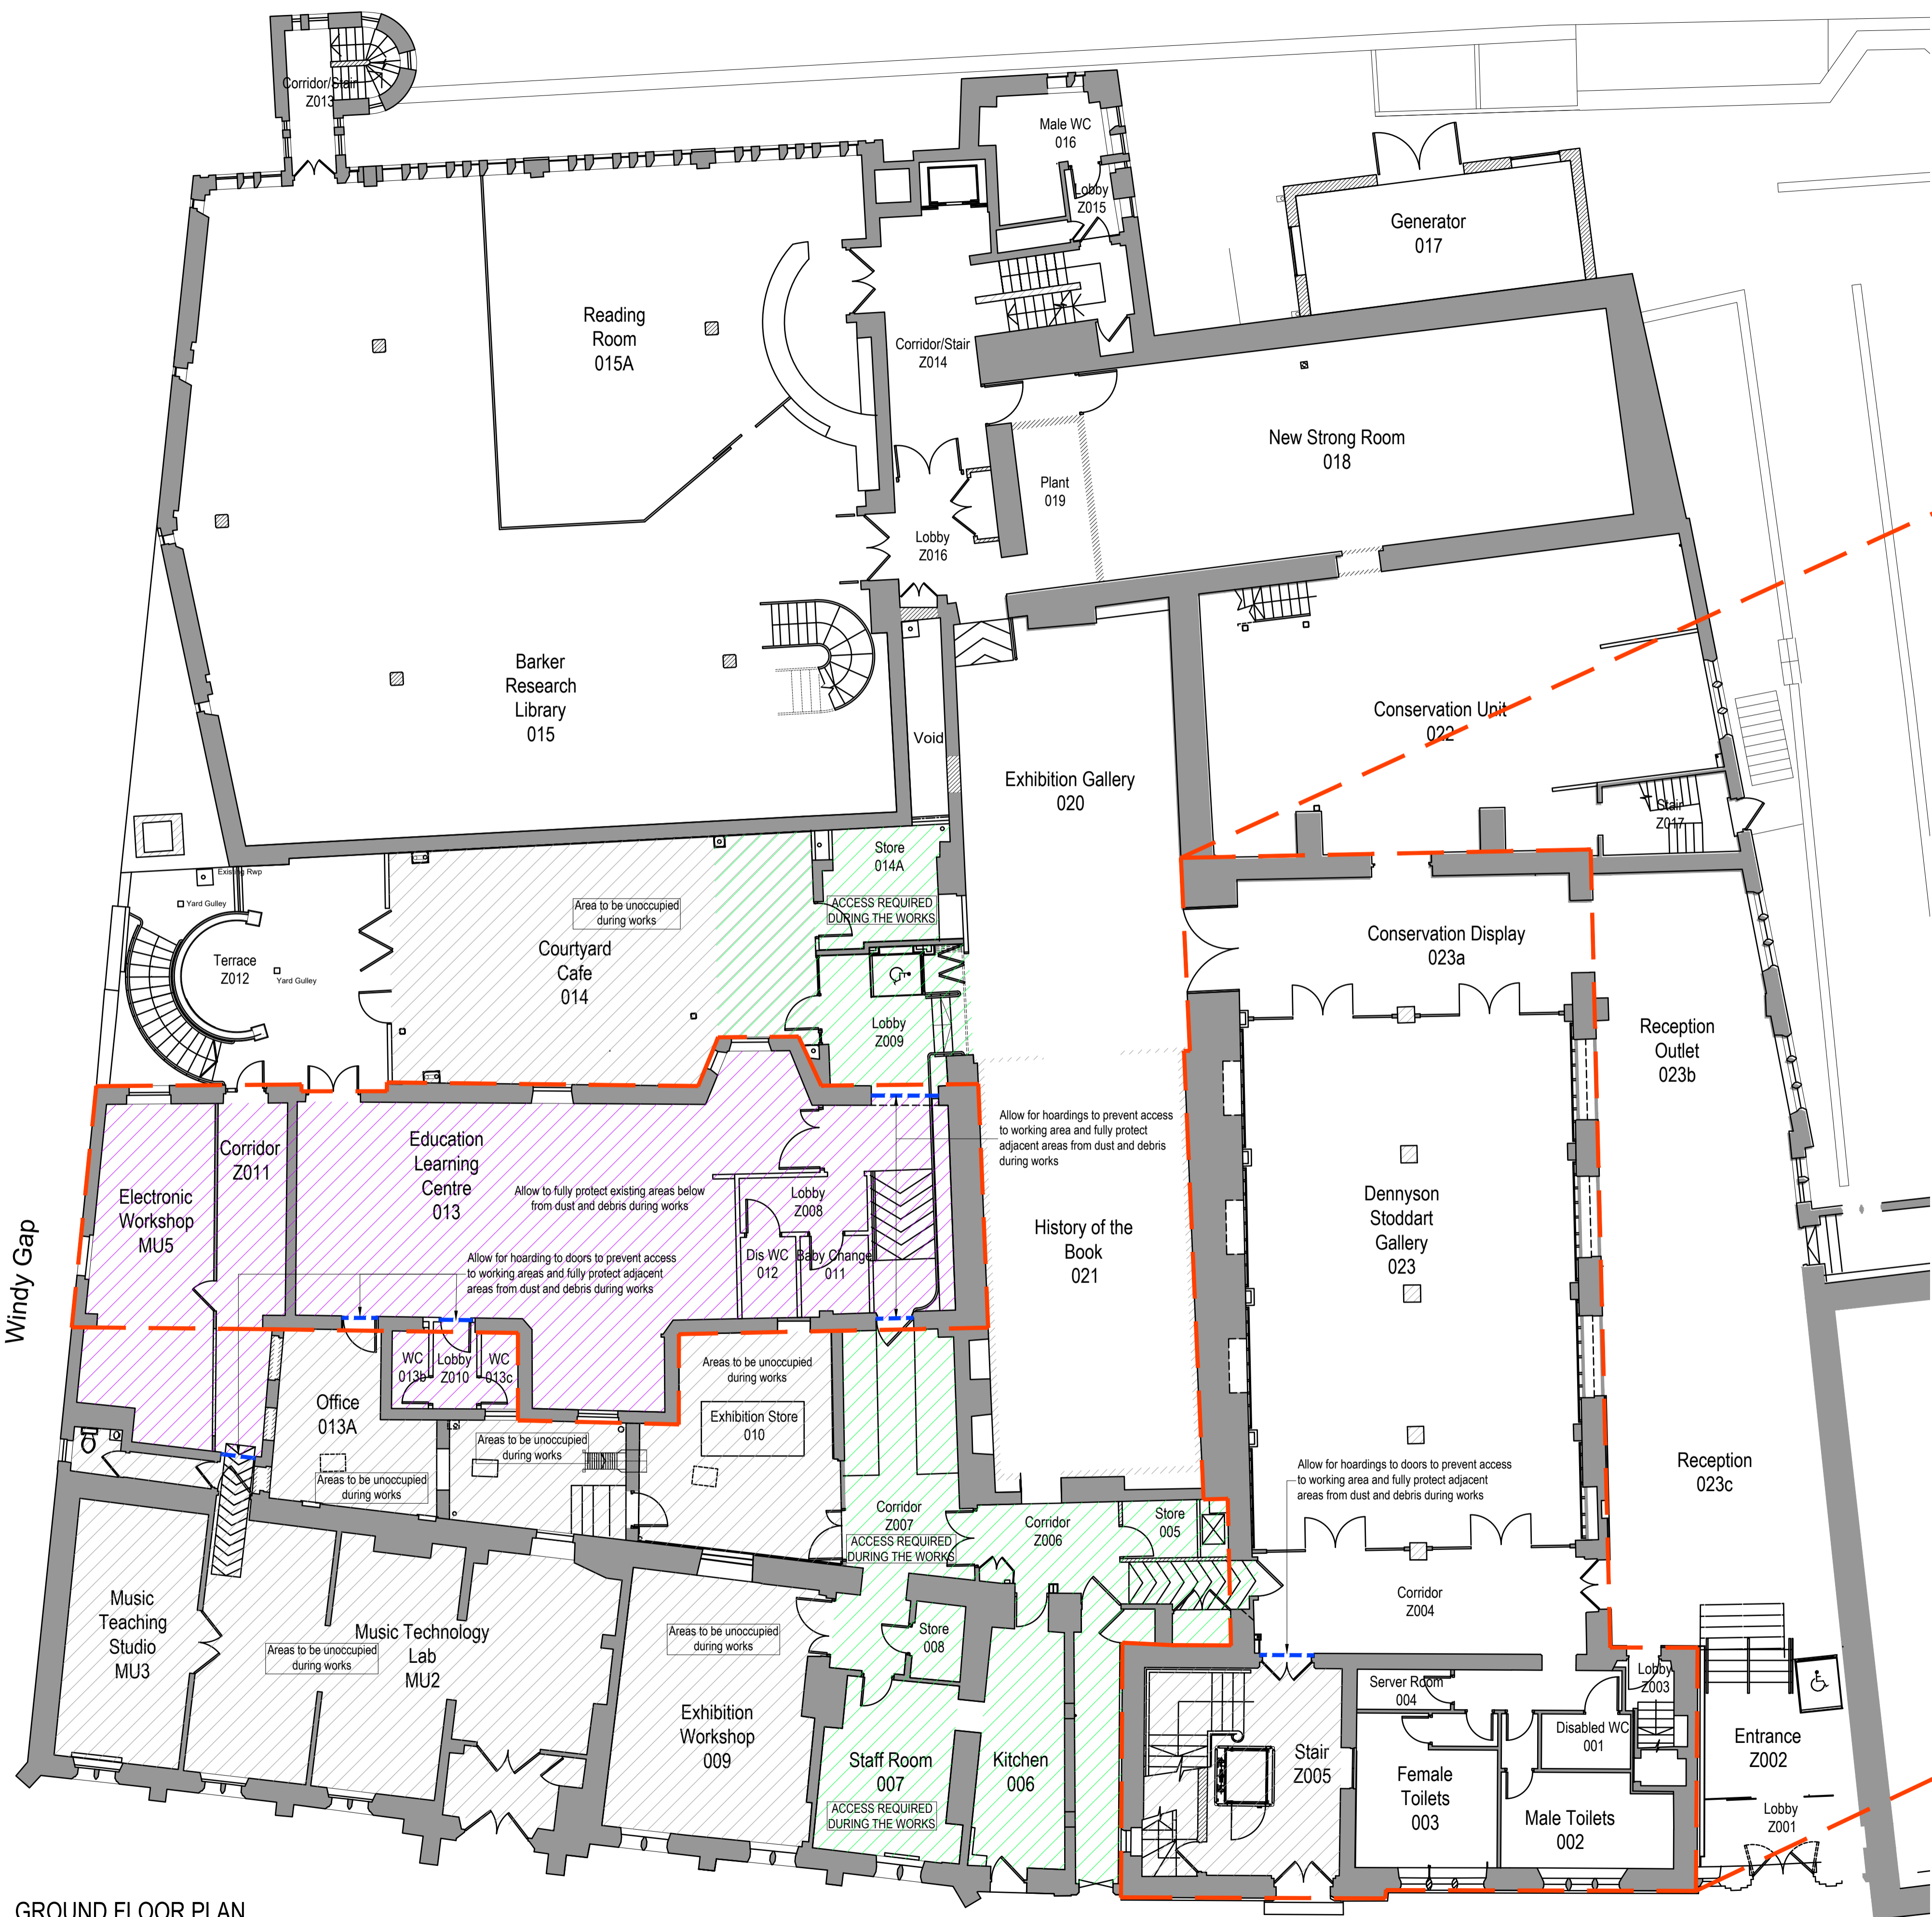

GROUND FLOOR PLAN

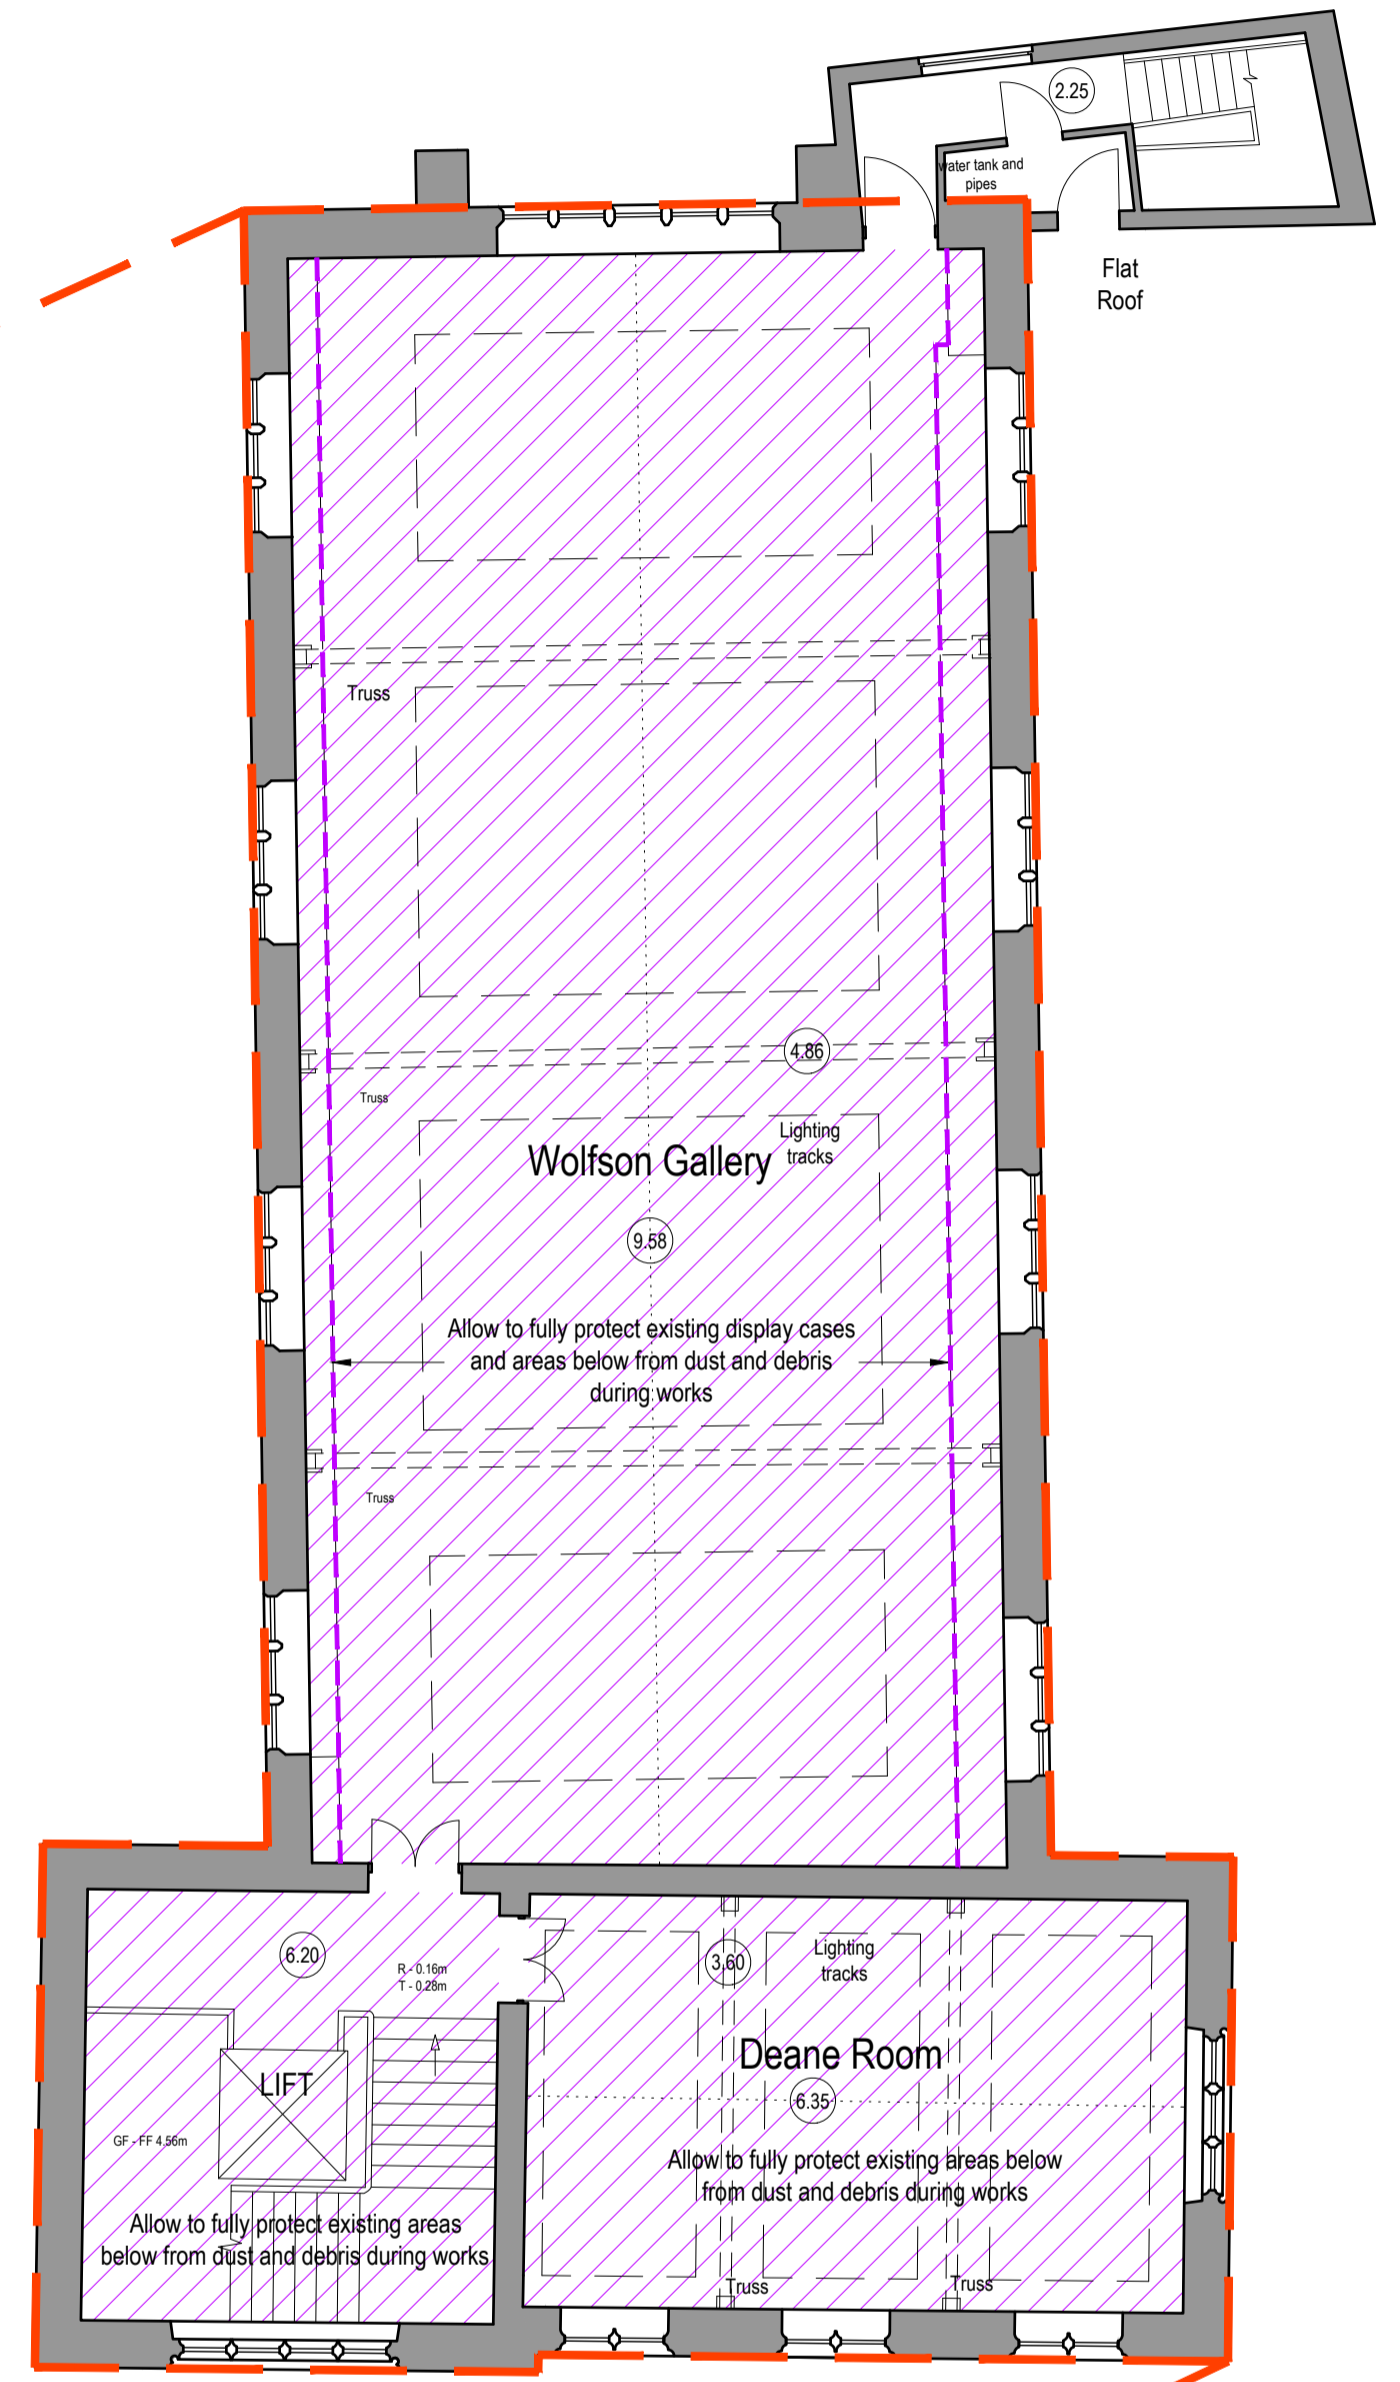

FIRST FLOOR PLAN

PURPOSE: TENDER	
PROJECT: Proposed Re-Roofing Works Palace Green Library For Durham University	
DESCRIPTION: Proposed Floor Plans Palace Green Library Education and Learning centre	
DRAWN BY: PAC	SCALE: 1:100
SHEET SIZE: A1	DATE: Jan 2024
PROJ NO: 23038	ORIG: HL
VOLUME: 00	LEVEL: ZZ
TYPE: DR	ROLE: A
NUMBER: 2000	SUITABILITY: D2
REV: P02	

HOWARTH LITCHFIELD

Liddon House, Belmont Business Park, Durham, DH1 1TW.
 Tele: (0191) 3849470 E: hlp@hlpuk.com www.howarthlitchfield.com

© Copyright and all intellectual property rights remain vested in Howarth Litchfield Partnership Limited