




All dimensions to be checked on site.  
Do not scale from this drawing, work to figured dimensions only.  
Any omissions or discrepancies shall be reported to the Architect.

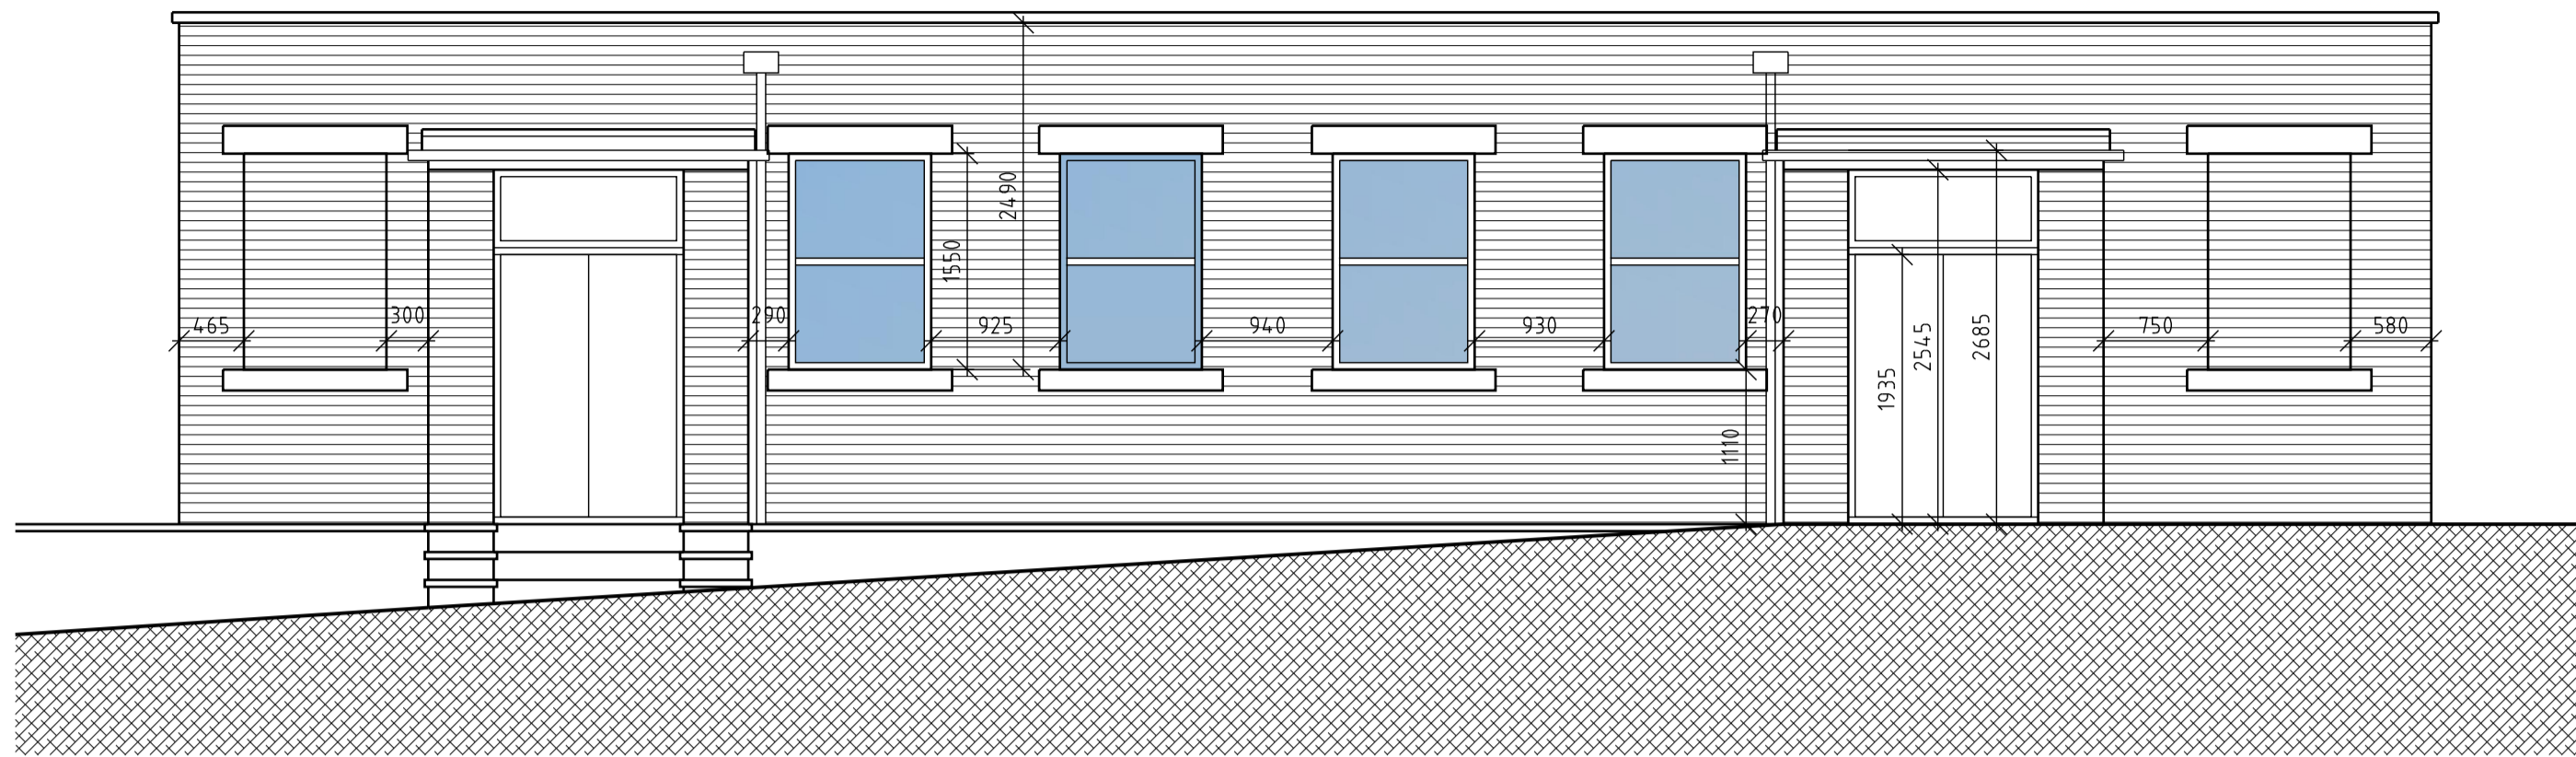


FRONT ELEVATION

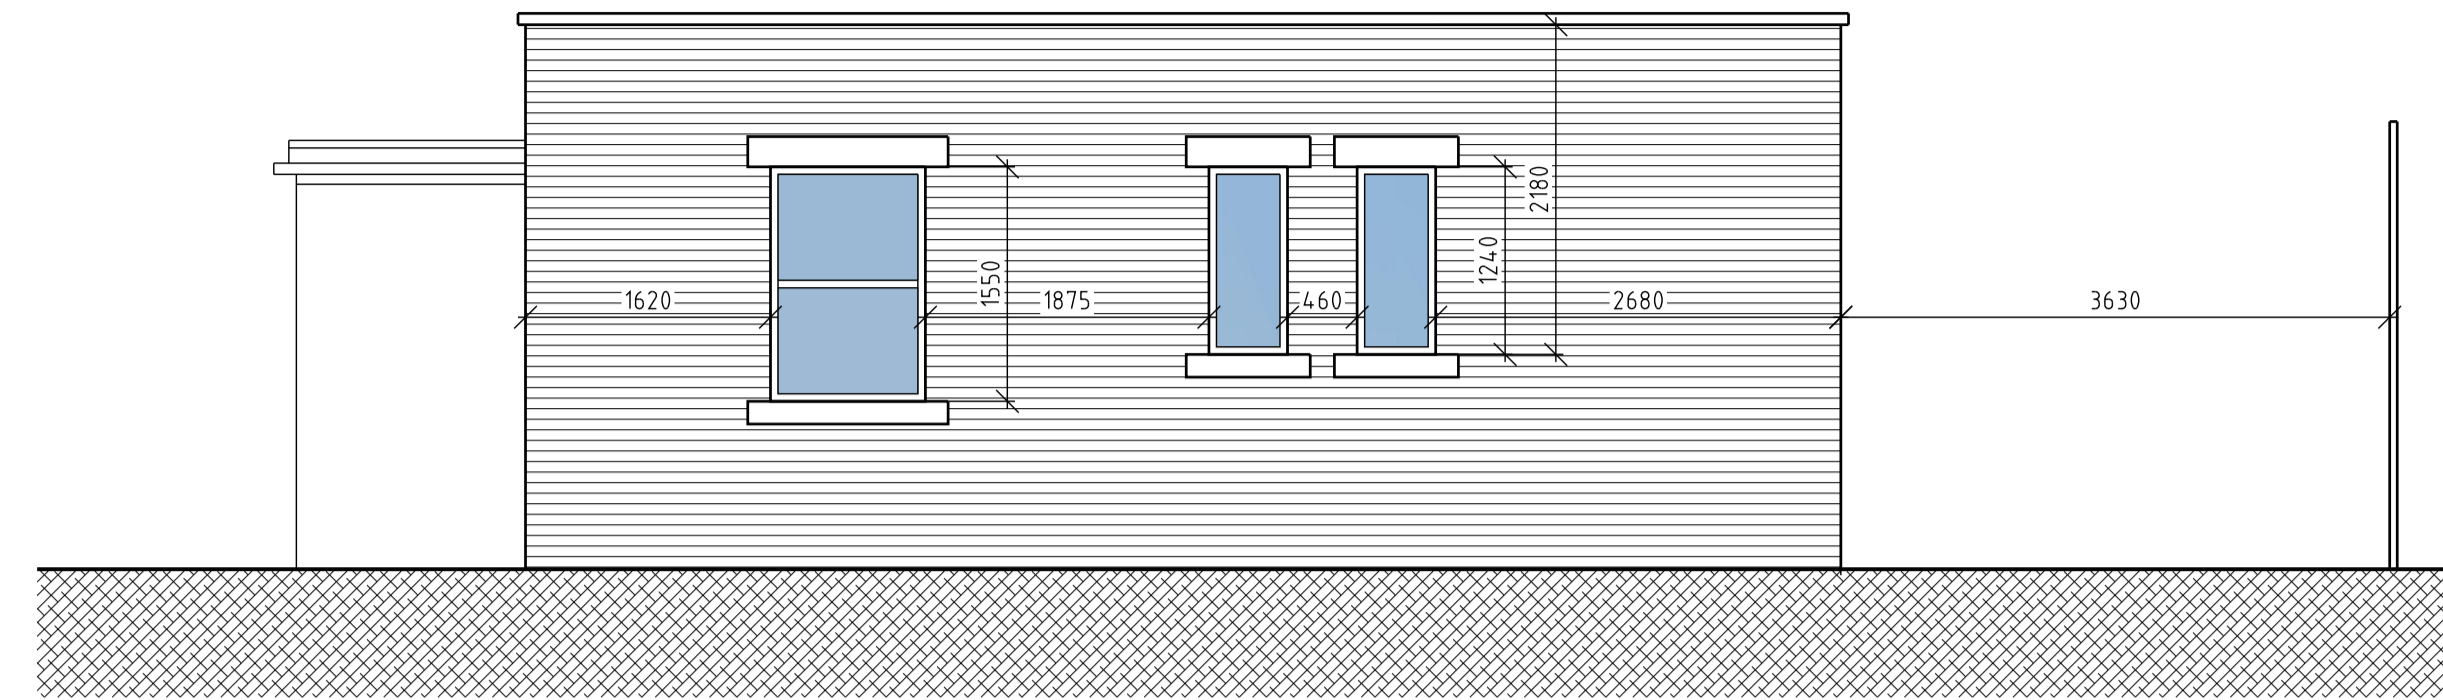


SIDE ELEVATION

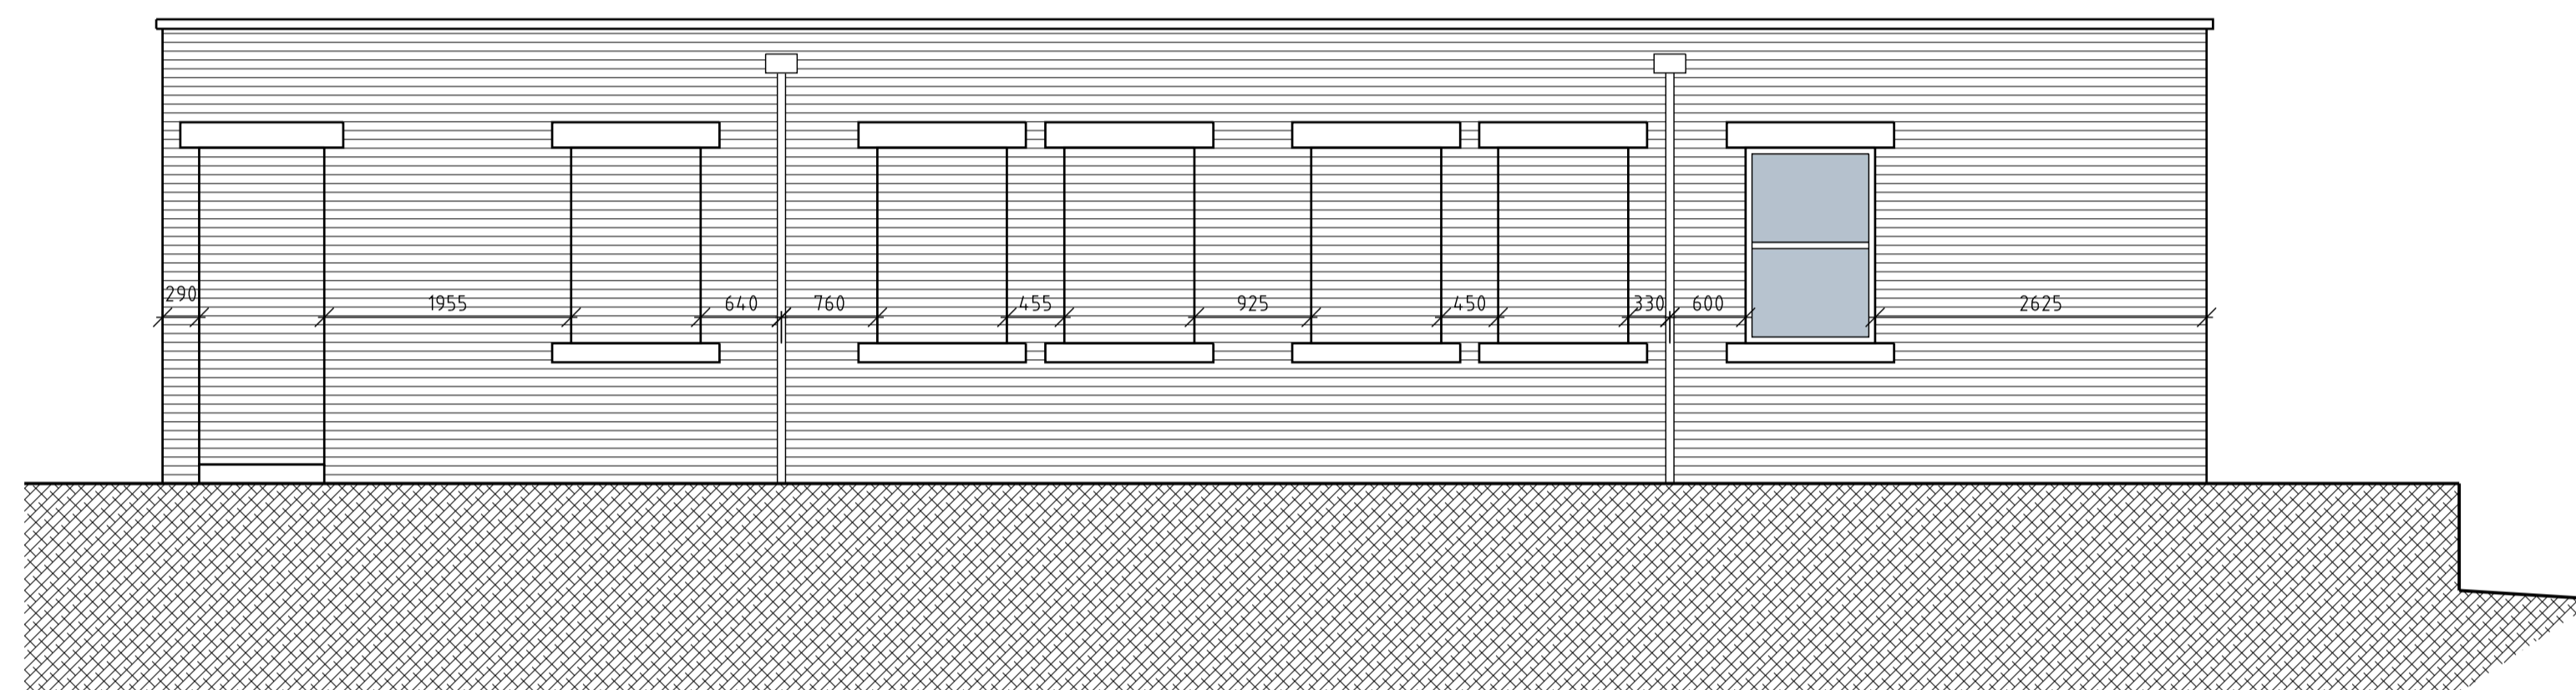


REAR ELEVATION

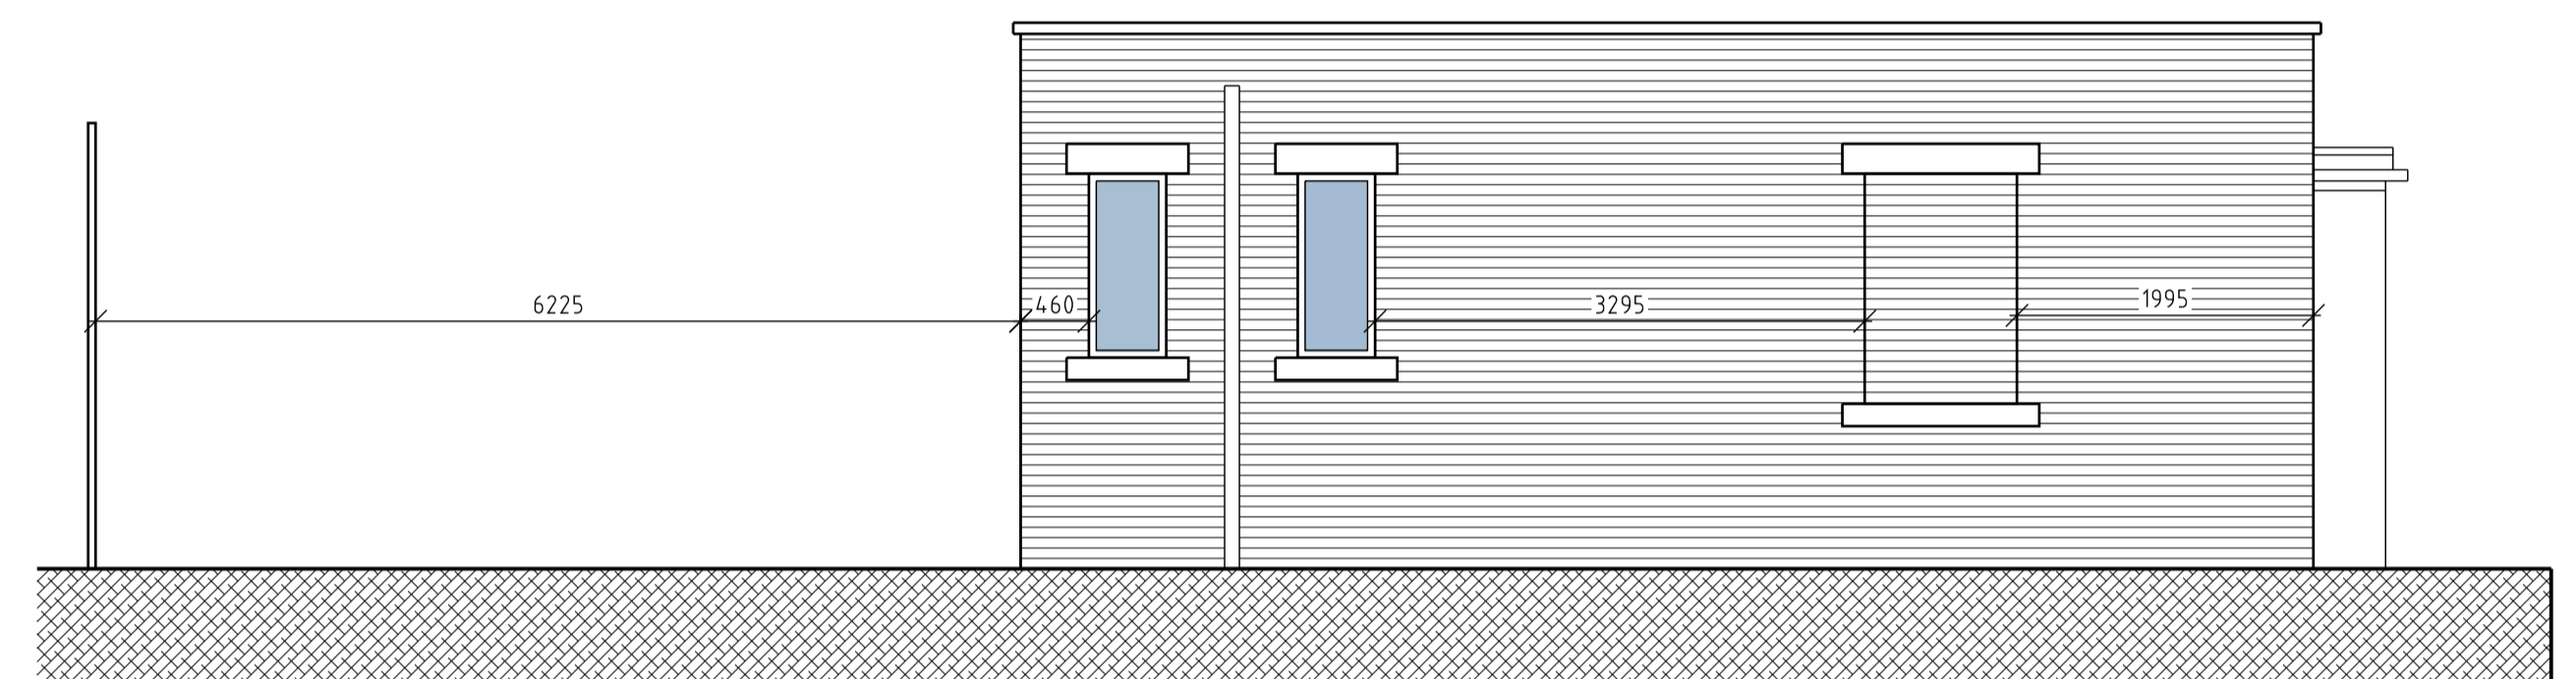

SIDE ELEVATION

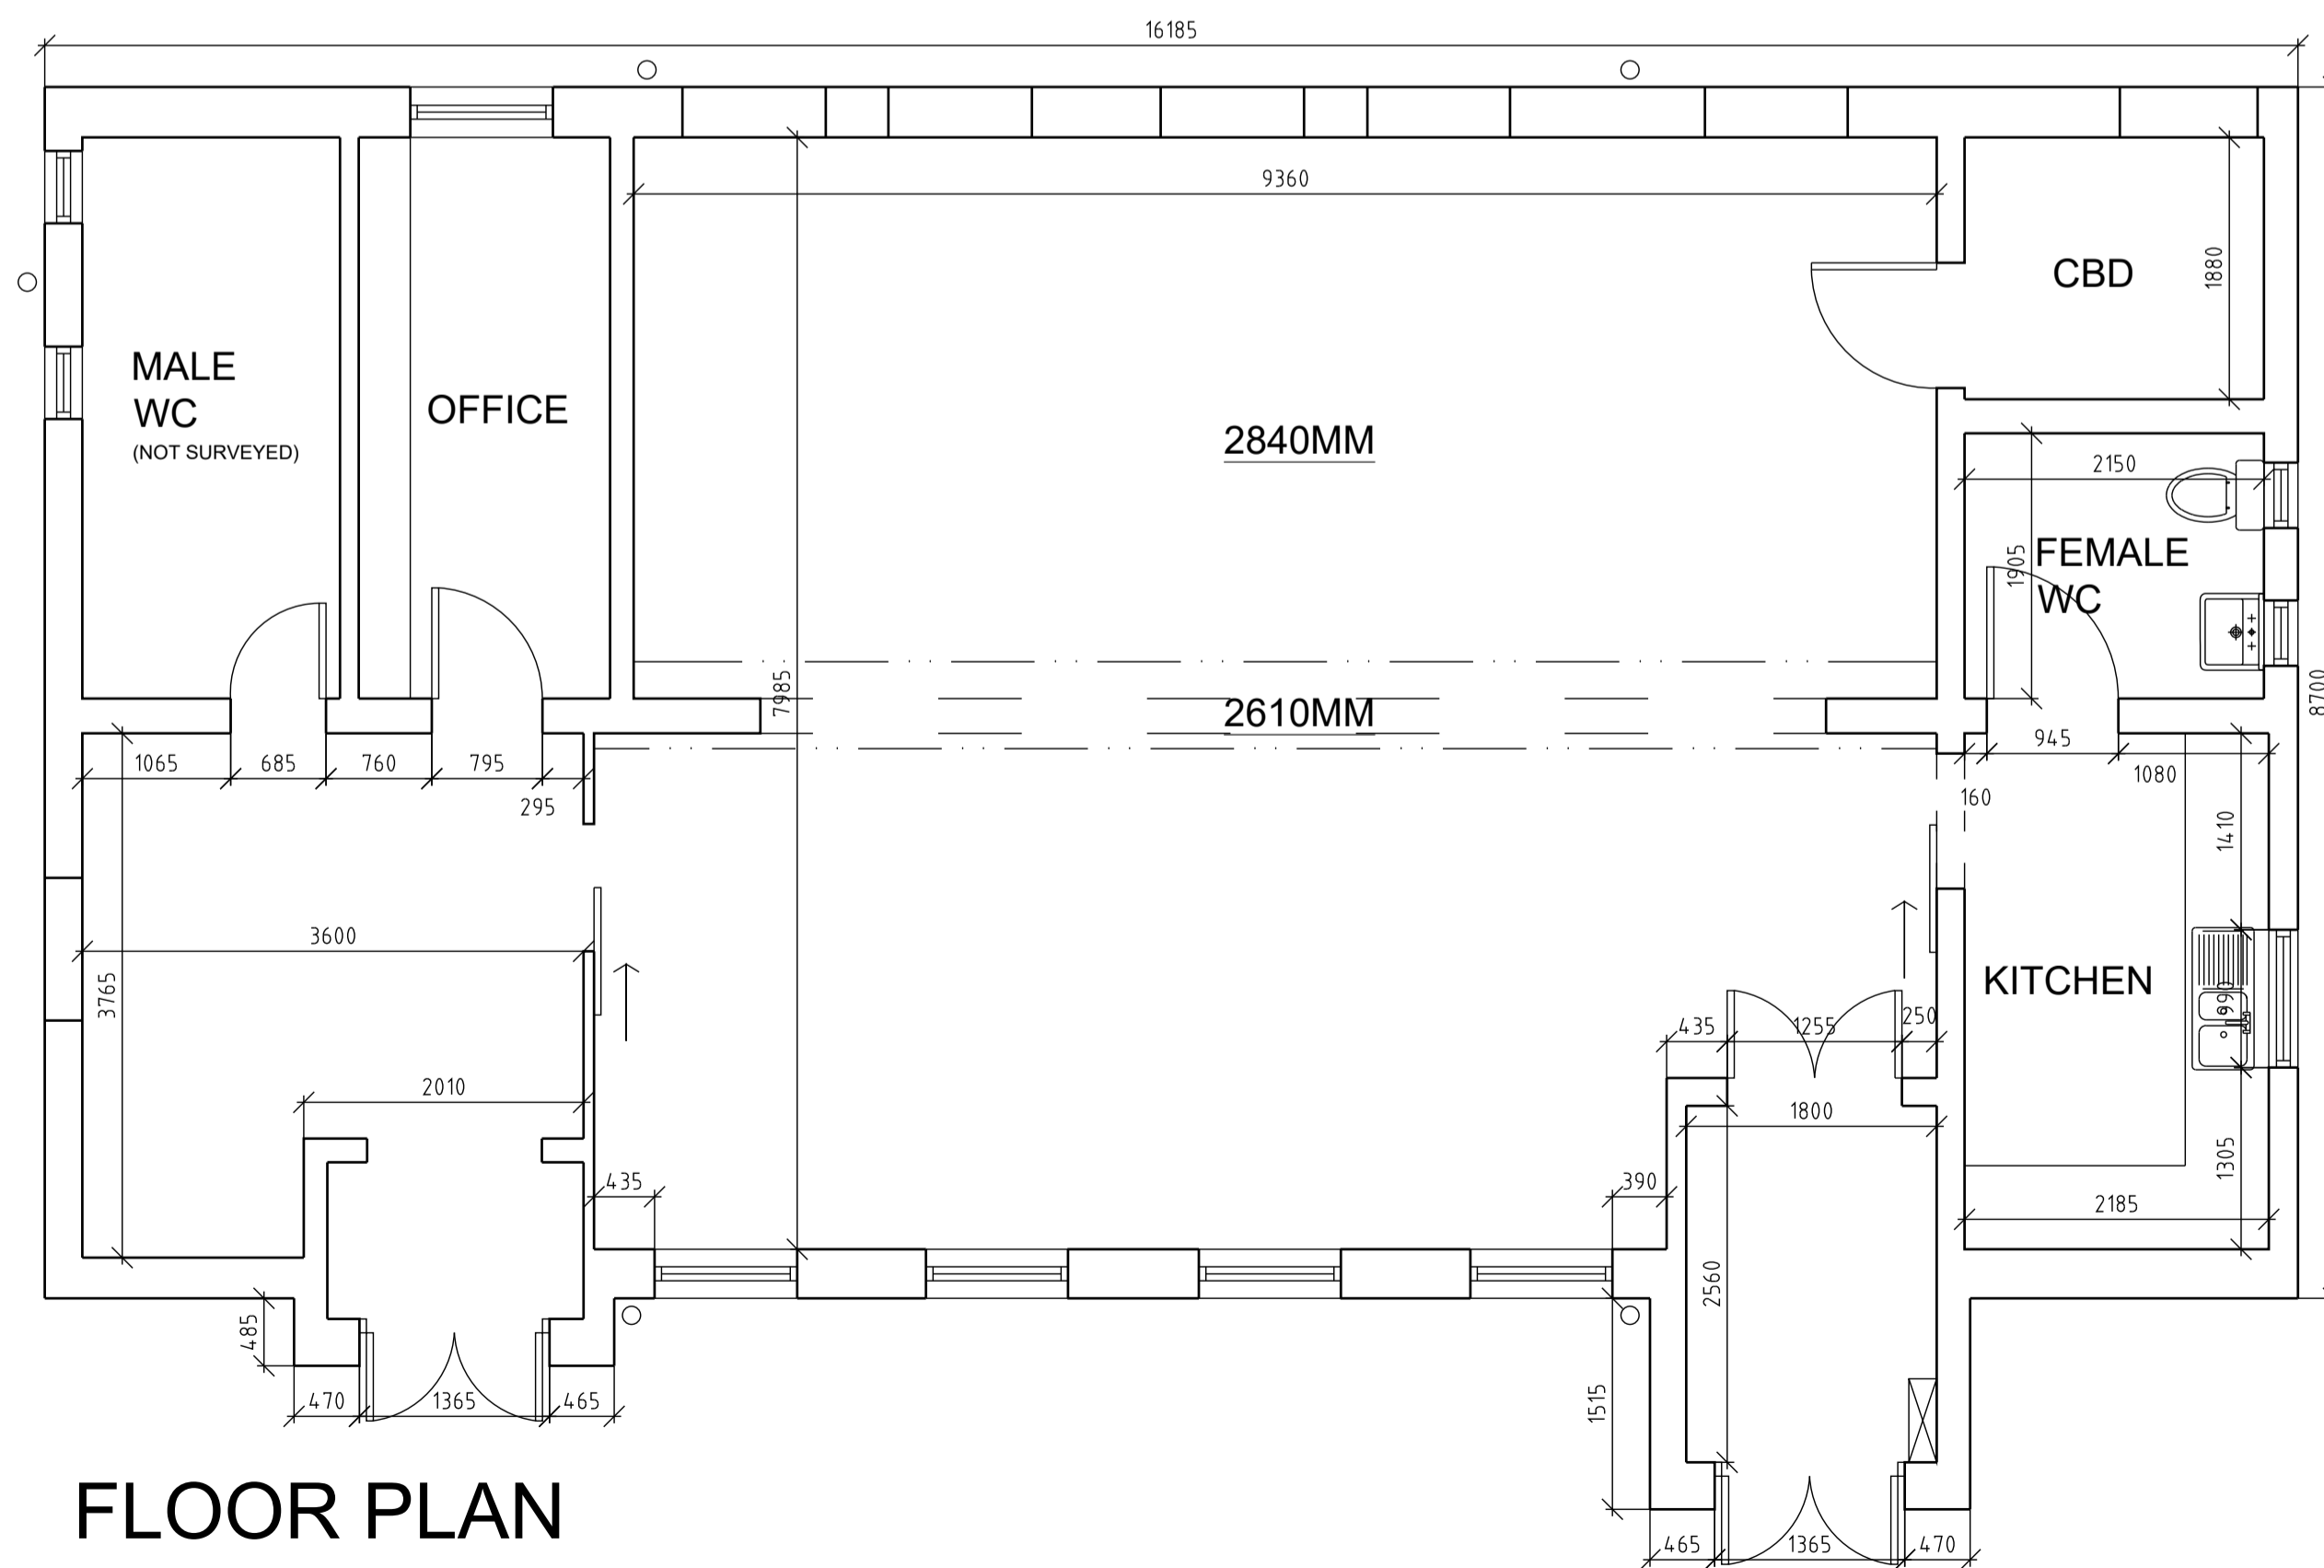

FLOOR PLAN

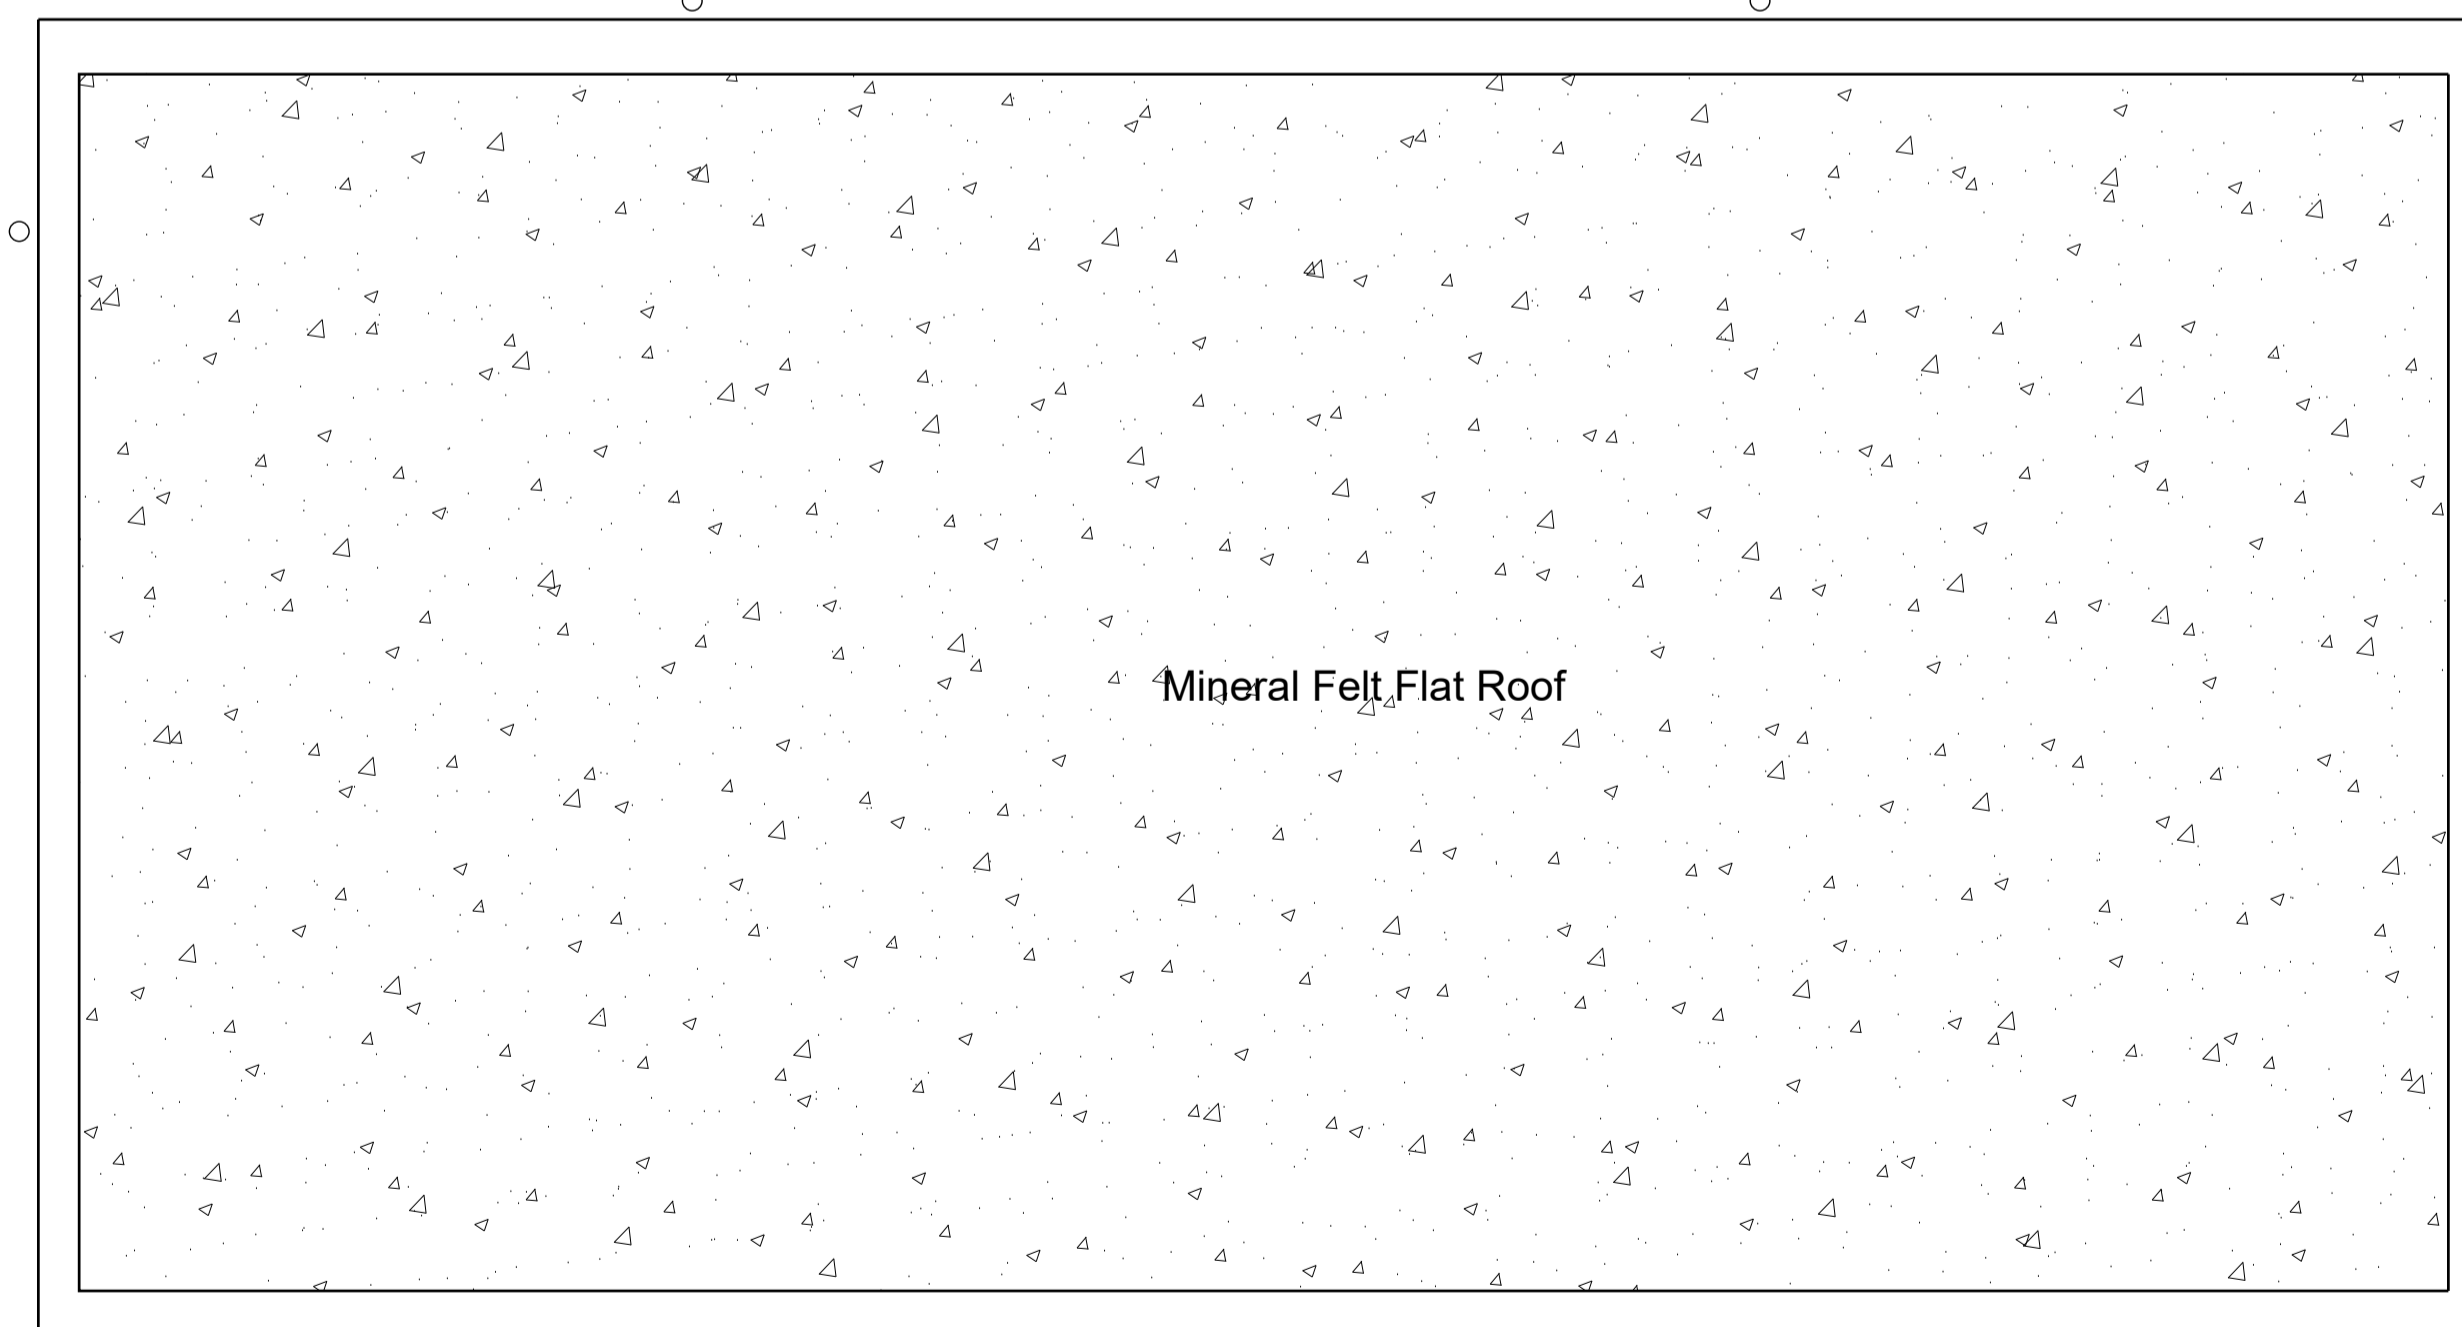

ROOF PLAN

© Drawing and Design Copyright of:

**Padgett White: architects Ltd.**  
The Dovecot  
4 Hunwick Hall Farm  
Church Lane  
Hunwick, Crook  
County Durham  
DL15 0JS  
T: 01 388 665703  
F: 01 388 665318  
E: info@pw-architects.co.uk  
W: www.pw-architects.co.uk

**PW:a**  
ARCHITECTS

Project:  
Proposed Re-Roofing Work  
Fishburn Band Hall  
Fishburn Industrial Estate  
Fishburn, TS21 4AJ  
Client:  
Fishburn Band

Drawing:  
Existing Plan and Elevations

Scale: 1:50@A1	Date: 31.03.2015	Drawn: LT
-------------------	---------------------	--------------

Proj. No.: 927	Dwg. No.: 01	Rev No.
-------------------	-----------------	---------