


ROOF PLAN

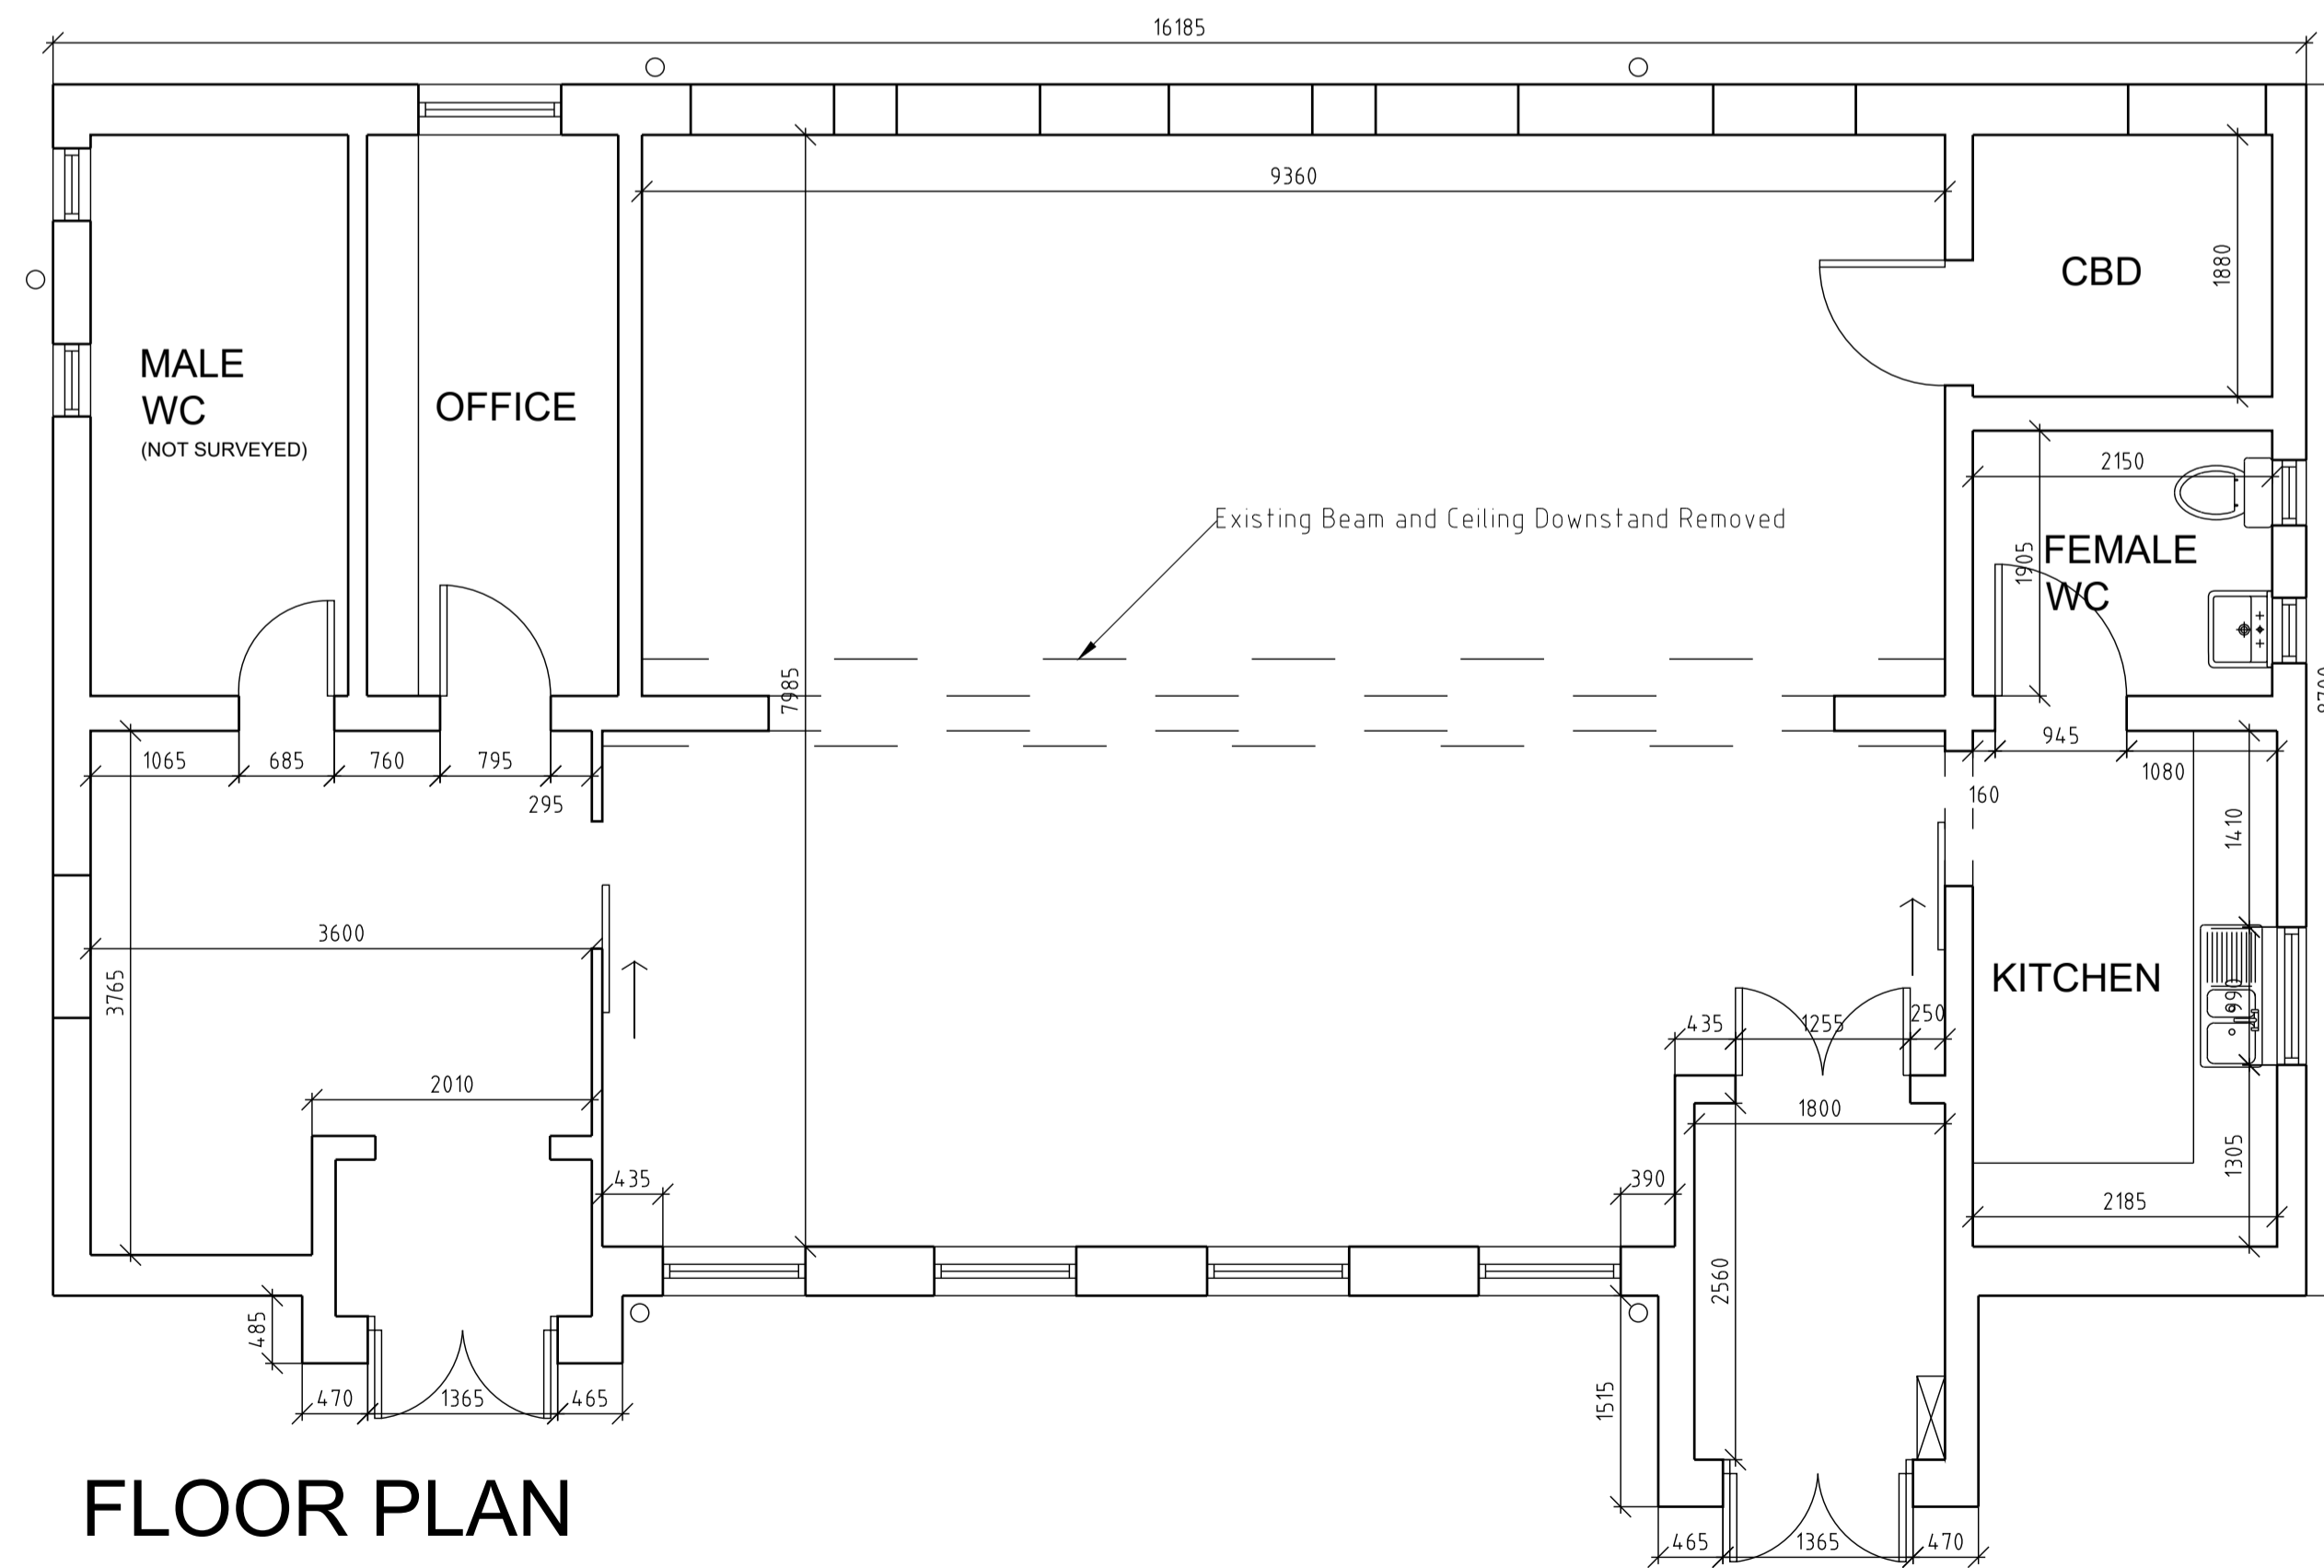

FLOOR PLAN

© Drawing and Design Copyright of:

Padgett White: architects Ltd.
The Dovecot
4 Hunwick Hall Farm
Church Lane
Hunwick, Crook
County Durham
DL15 0JS
T: 01 388 665703
F: 01 388 665318
E: info@pw-architects.co.uk
W: www.pw-architects.co.uk



Project:
Proposed Re-Roofing Work
Fishburn Band Hall
Fishburn Industrial Estate
Fishburn, TS21 4AJ

Client:
Fishburn Band

Drawing:
Proposed Plans

Scale: 1:50@A1	Date: Apr 2024	Drawn: JMW
-------------------	-------------------	---------------

Proj. No.: 927	Dwg. No.: 02	Rev No.
-------------------	-----------------	---------