




All dimensions to be checked on site.
Do not scale from this drawing, work to figured dimensions only.
Any omissions or discrepancies shall be reported to the Architect.

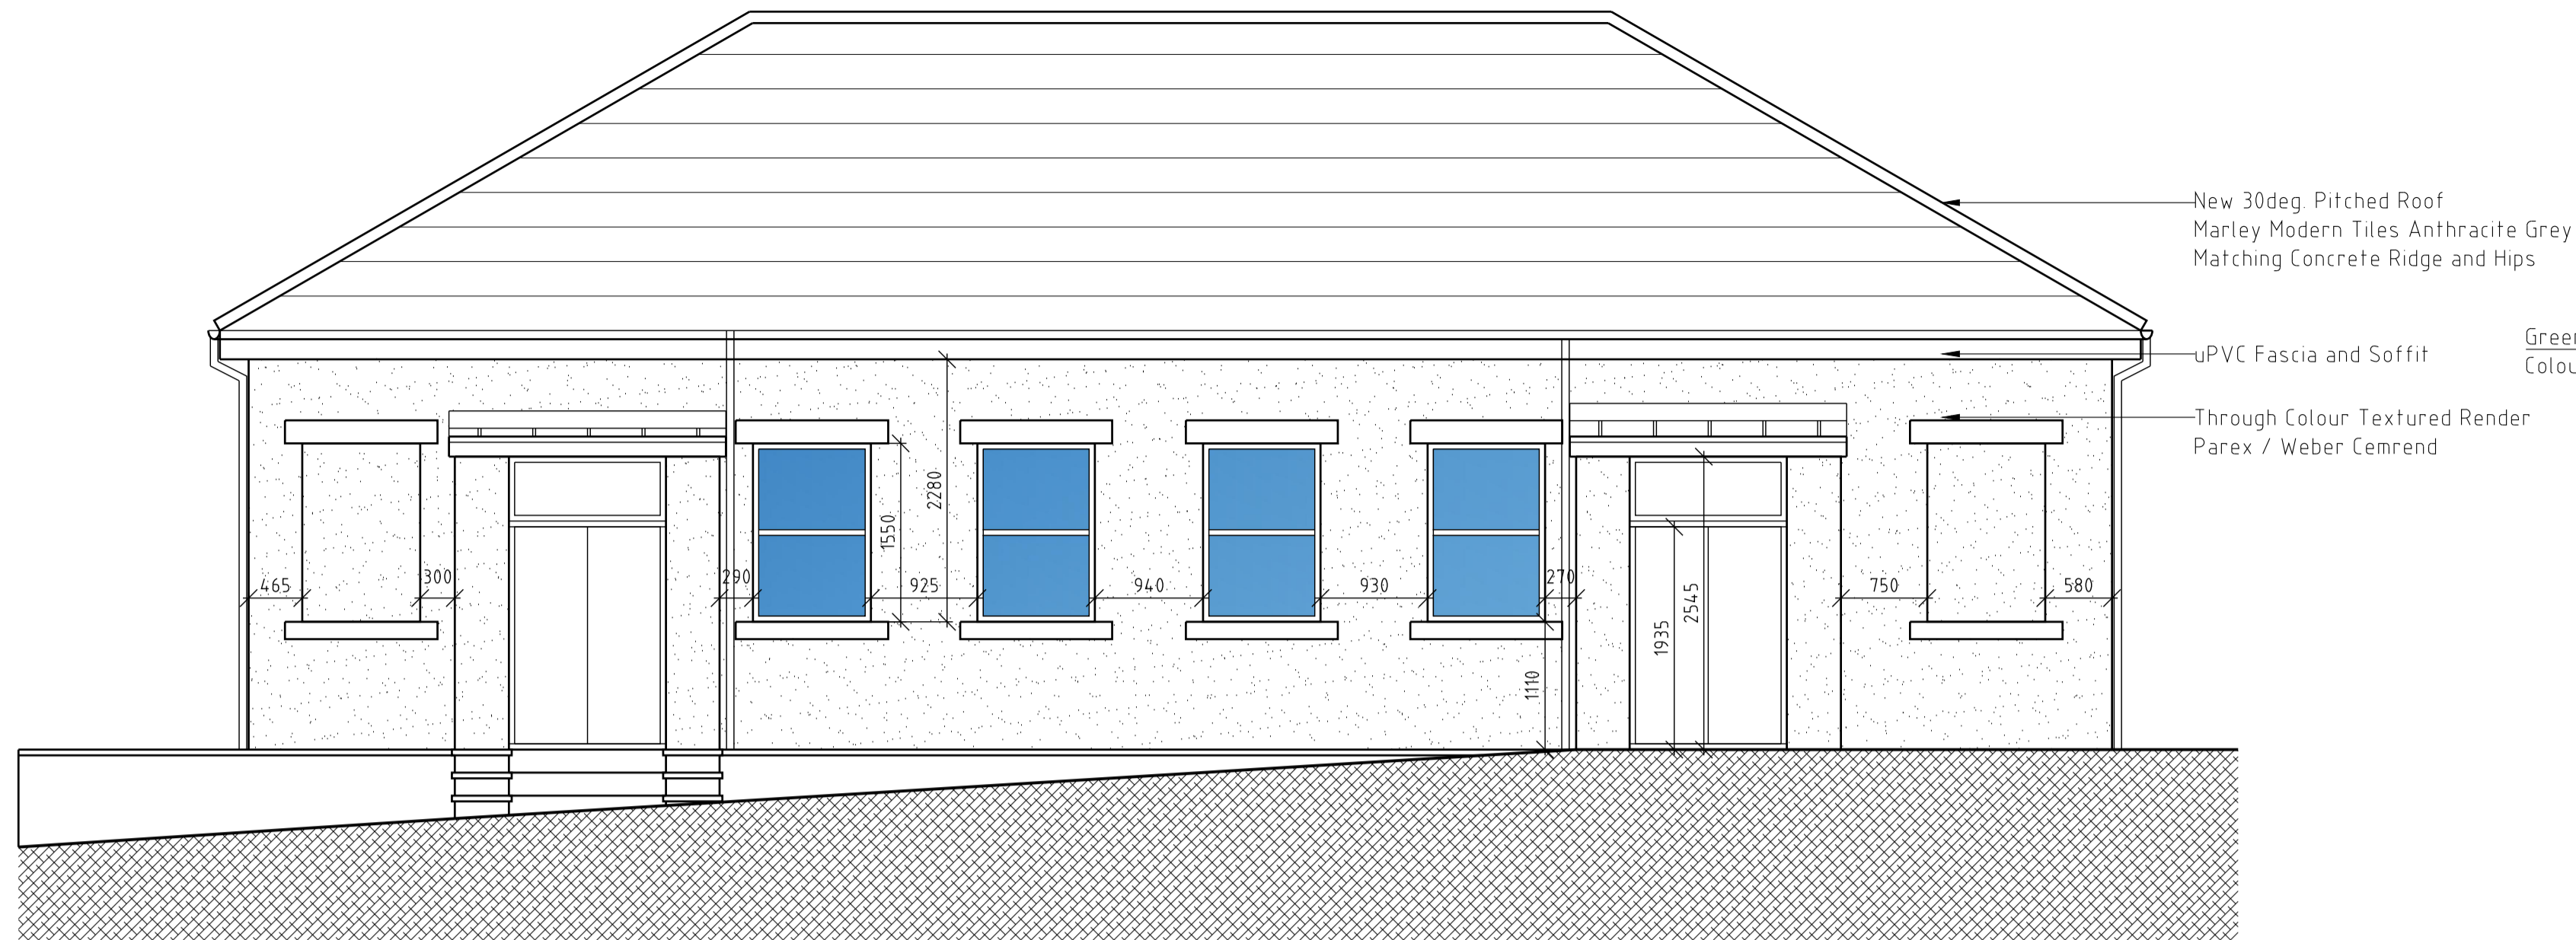


FRONT ELEVATION

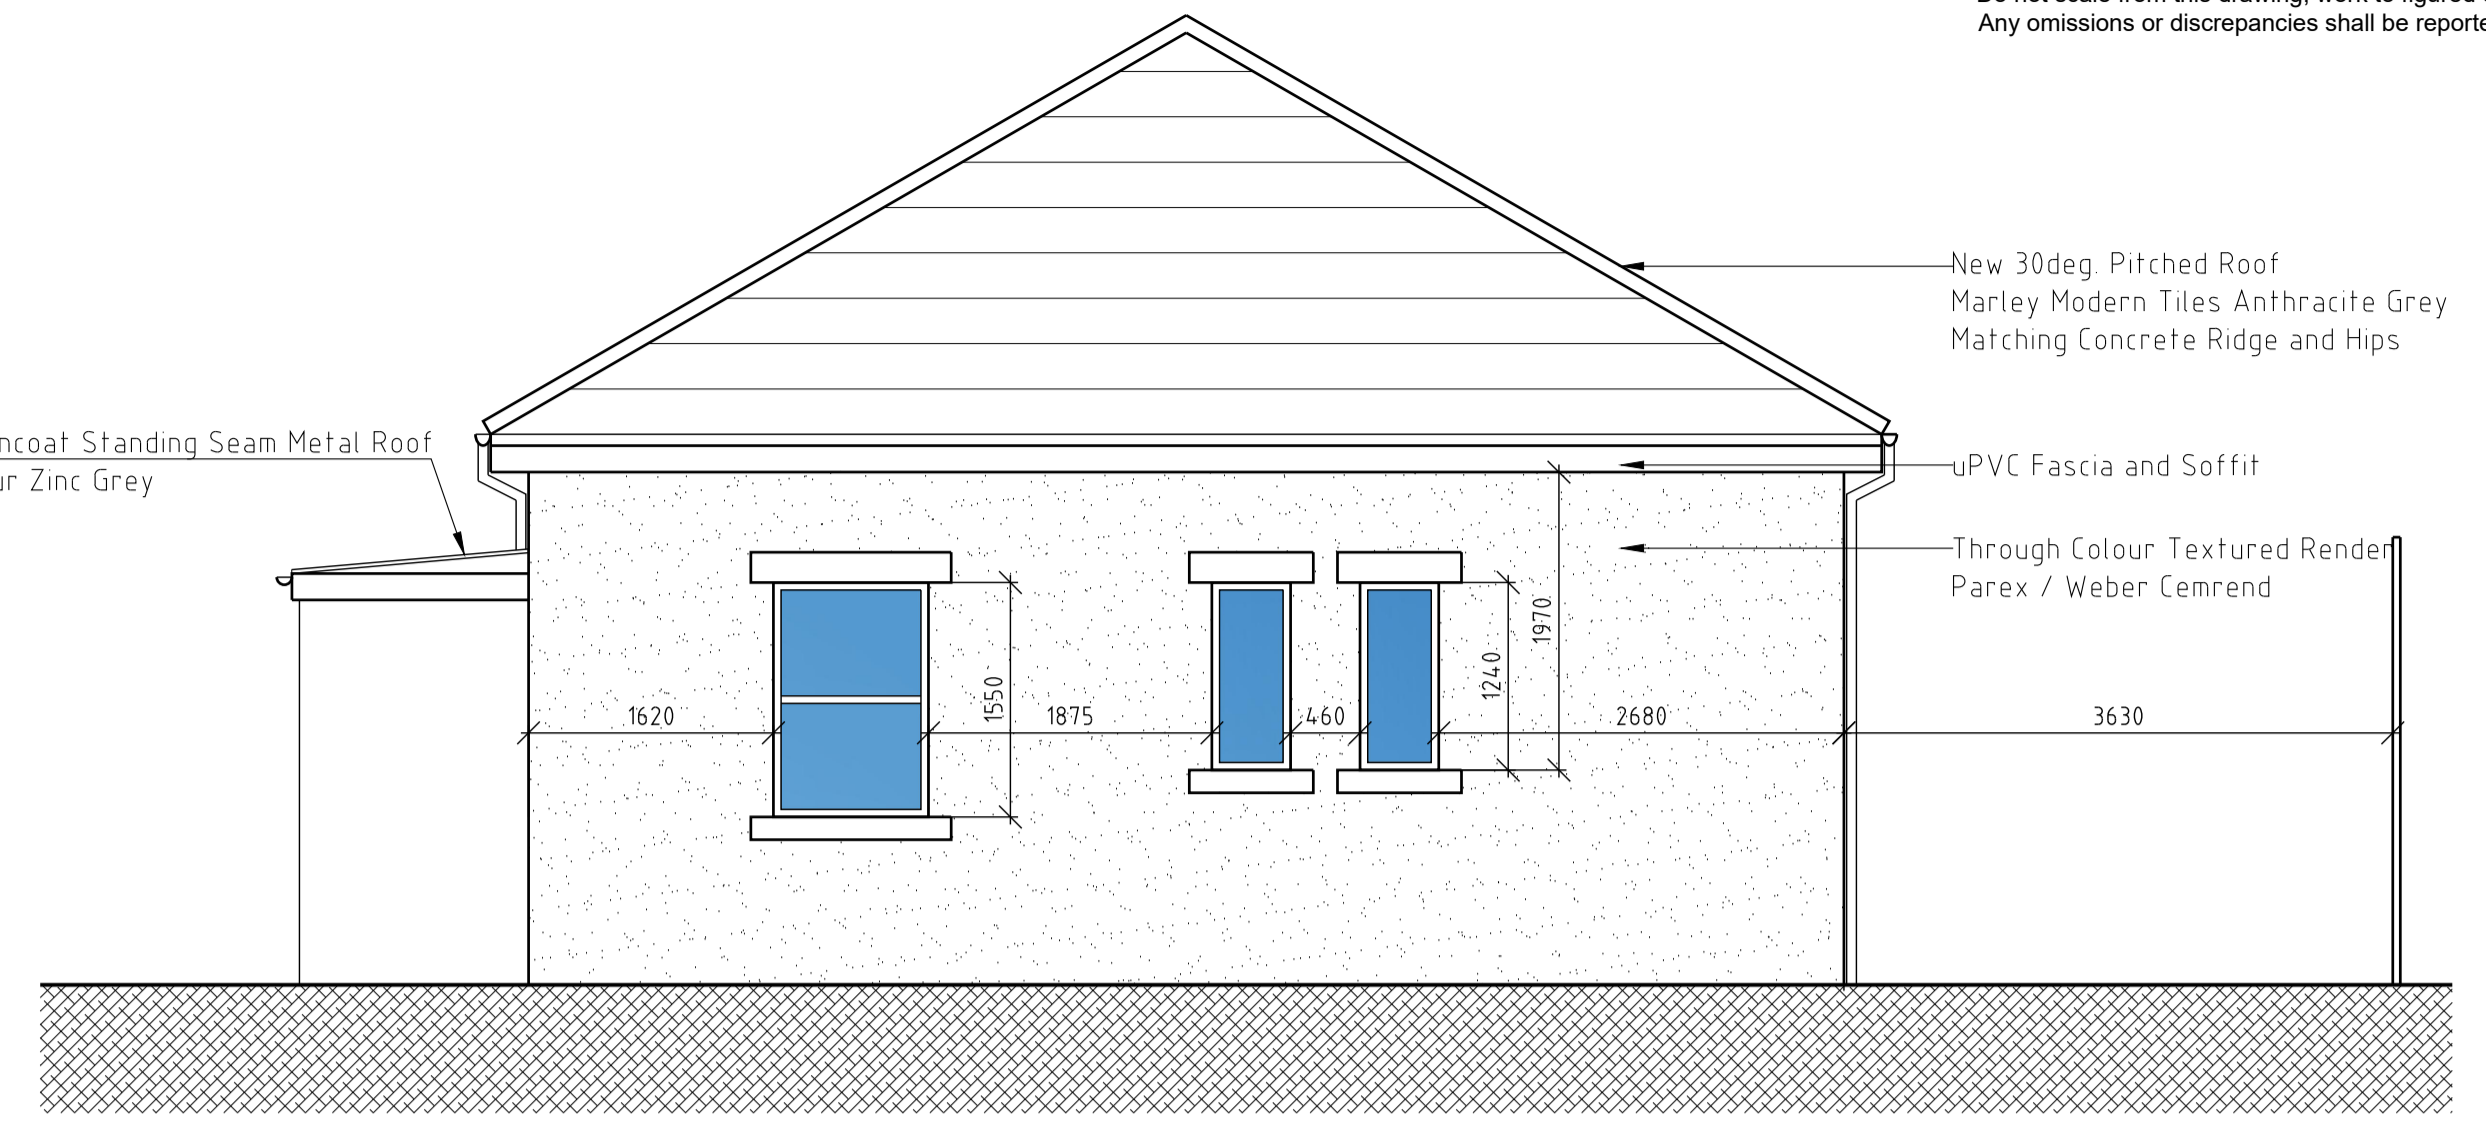

SIDE ELEVATION

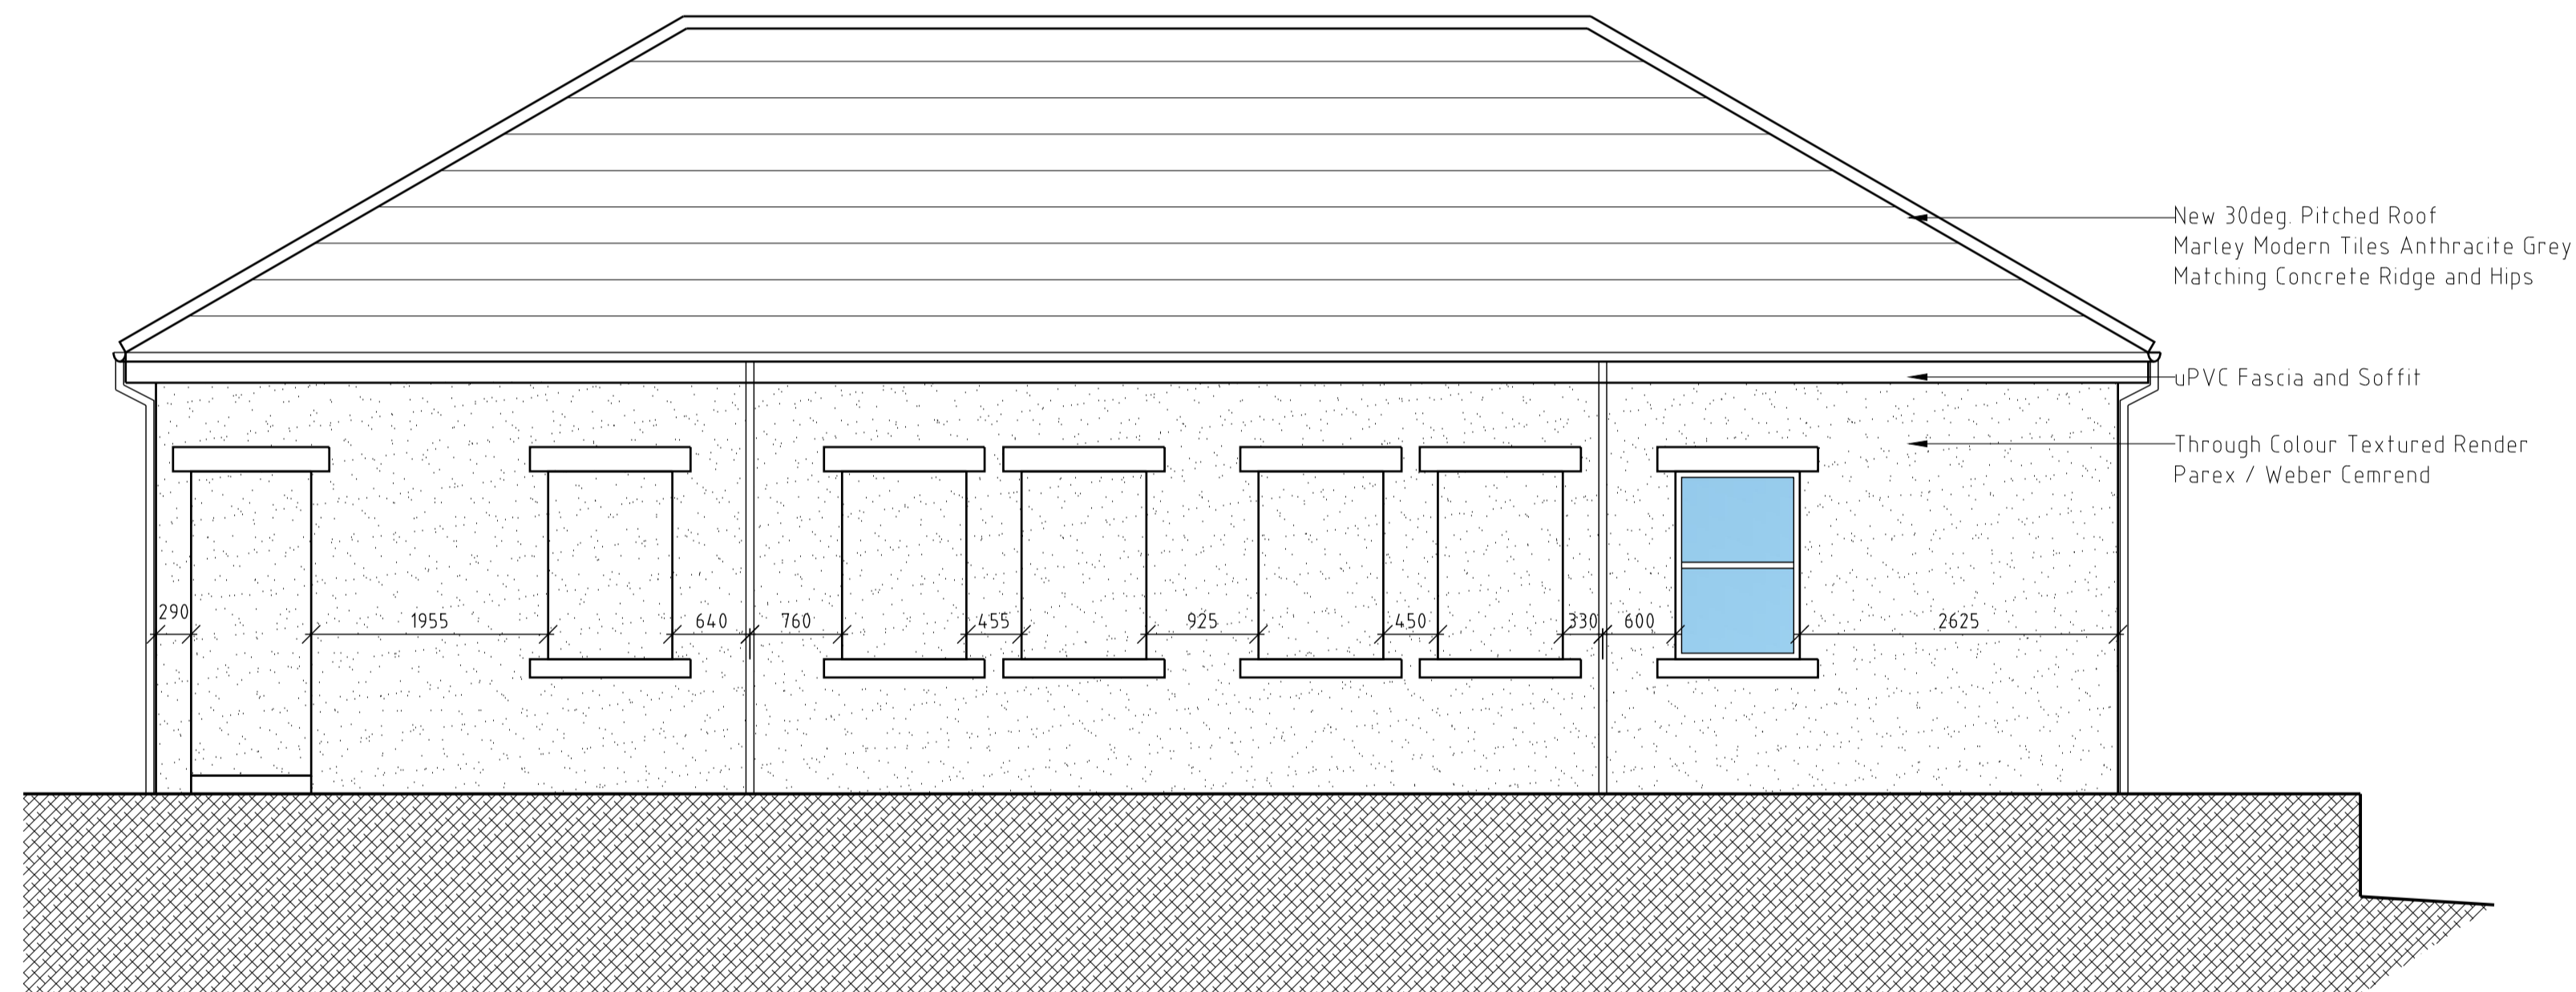

REAR ELEVATION

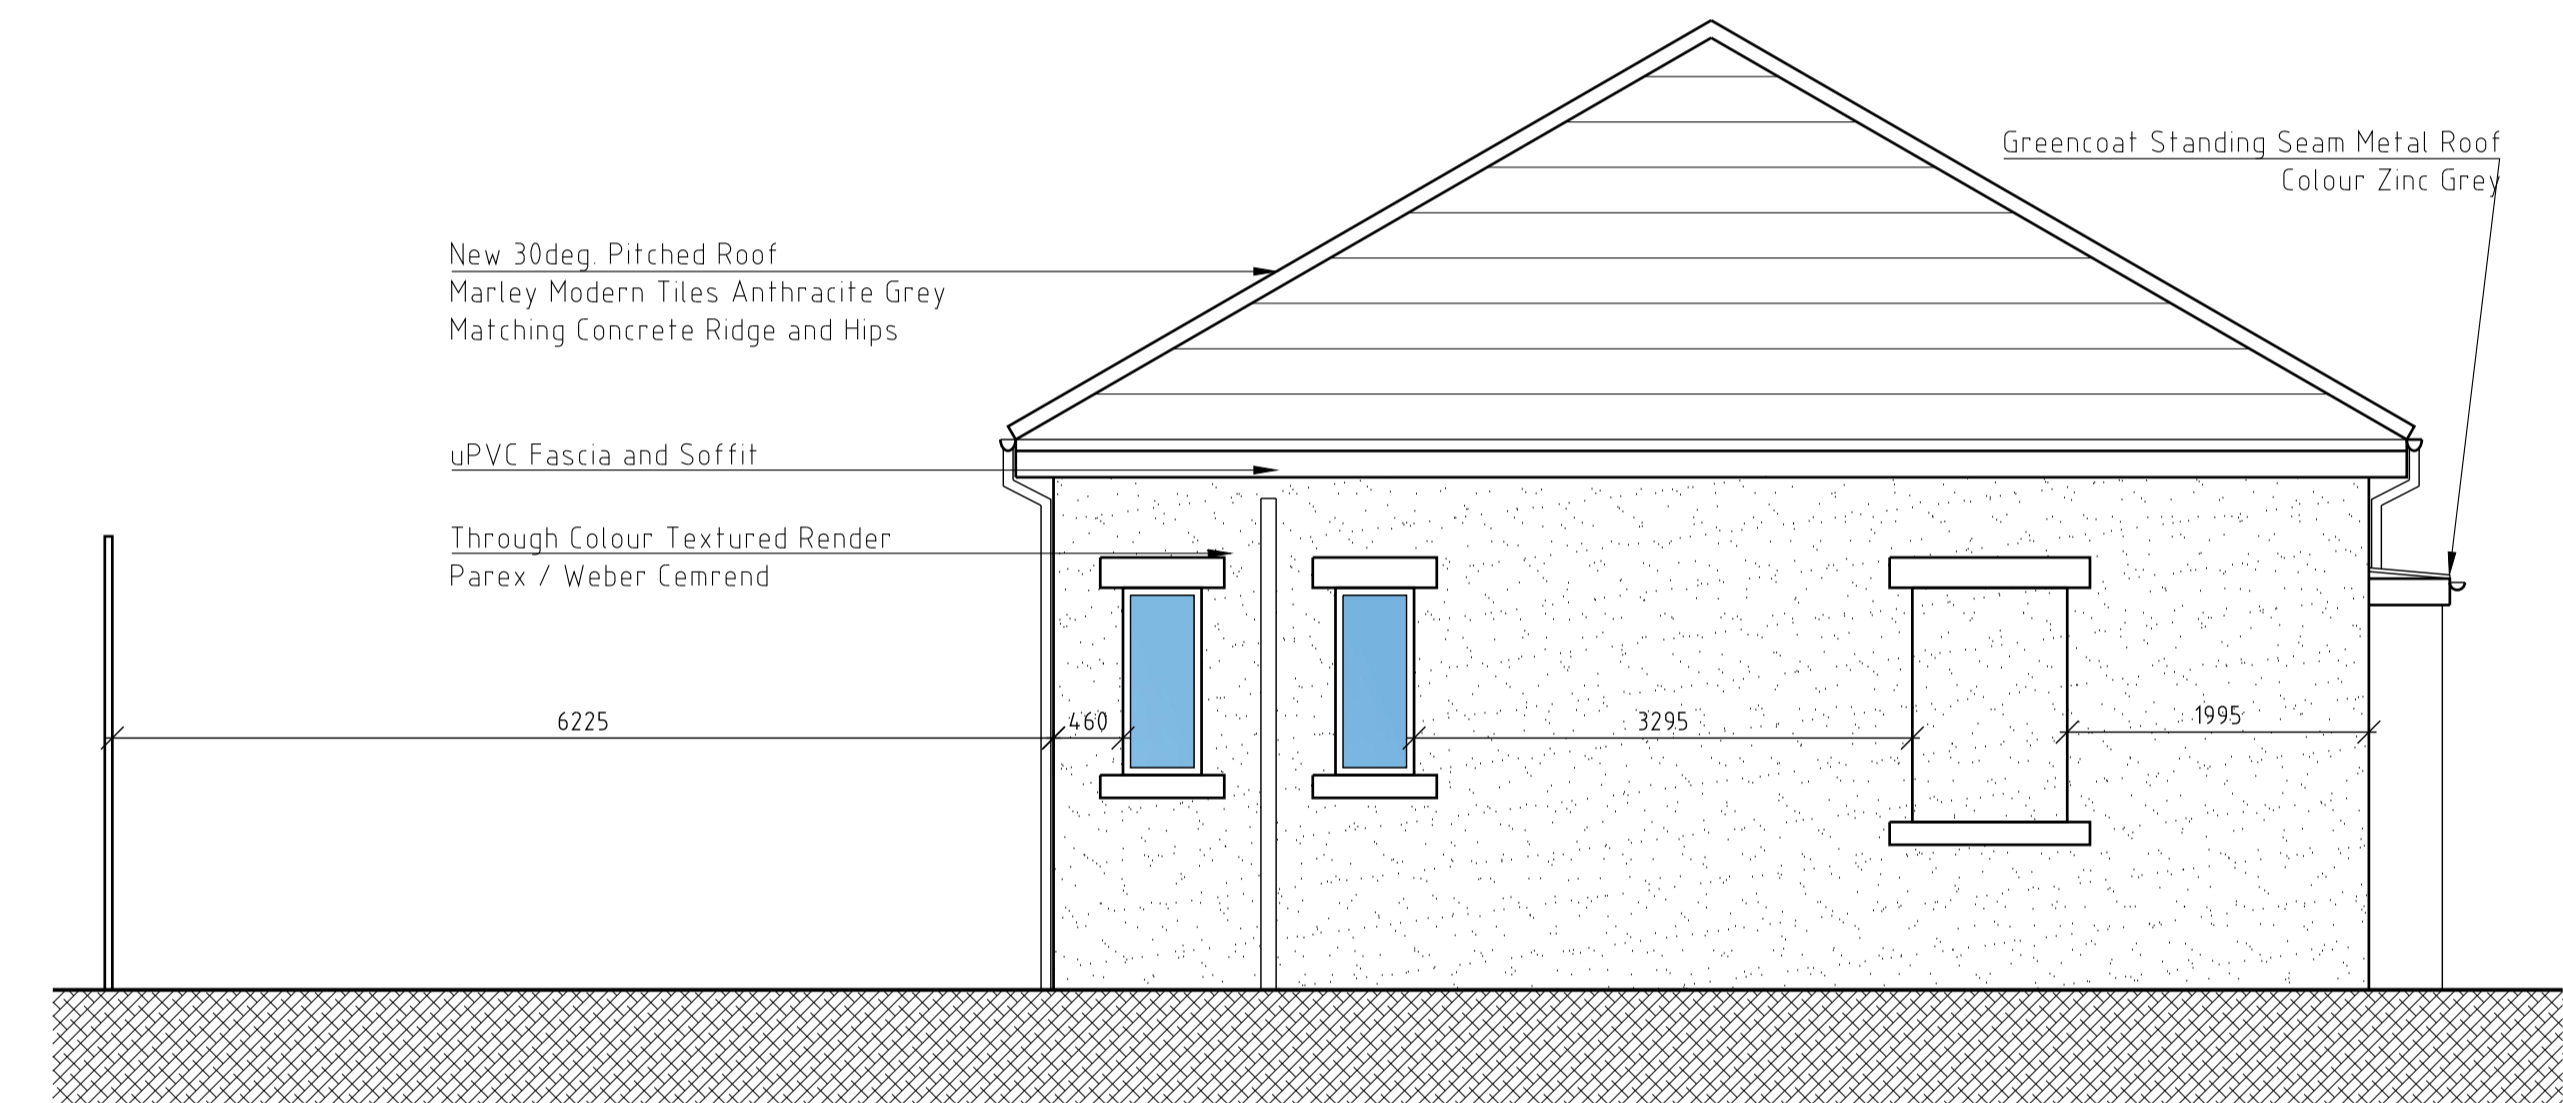

SIDE ELEVATION

© Drawing and Design Copyright of:

Padgett White: architects Ltd.
The Dovecot
4 Hunwick Hall Farm
Church Lane
Hunwick, Crook
County Durham
DL15 0JS
T: 01 388 665703
F: 01 388 665318
E: info@pw-architects.co.uk
W: www.pw-architects.co.uk

PW:a
ARCHITECTS

Project:
Proposed Re-Roofing Work
Fishburn Band Hall
Fishburn Industrial Estate
Fishburn, TS21 4AJ
Client:
Fishburn Band

Drawing:
Proposed Elevations

Scale: 1:50@A1	Date: Apr 2024	Drawn: JMW
-------------------	-------------------	---------------

Proj. No: 927	Dwg. No: 03	Rev No:
------------------	----------------	---------