


Item A: Marketing Suite fascia
with LED illumination

Item B: Gable sign
5000x1000mm
Scale 1:20 at A0



LEFT SIDE ELEVATION

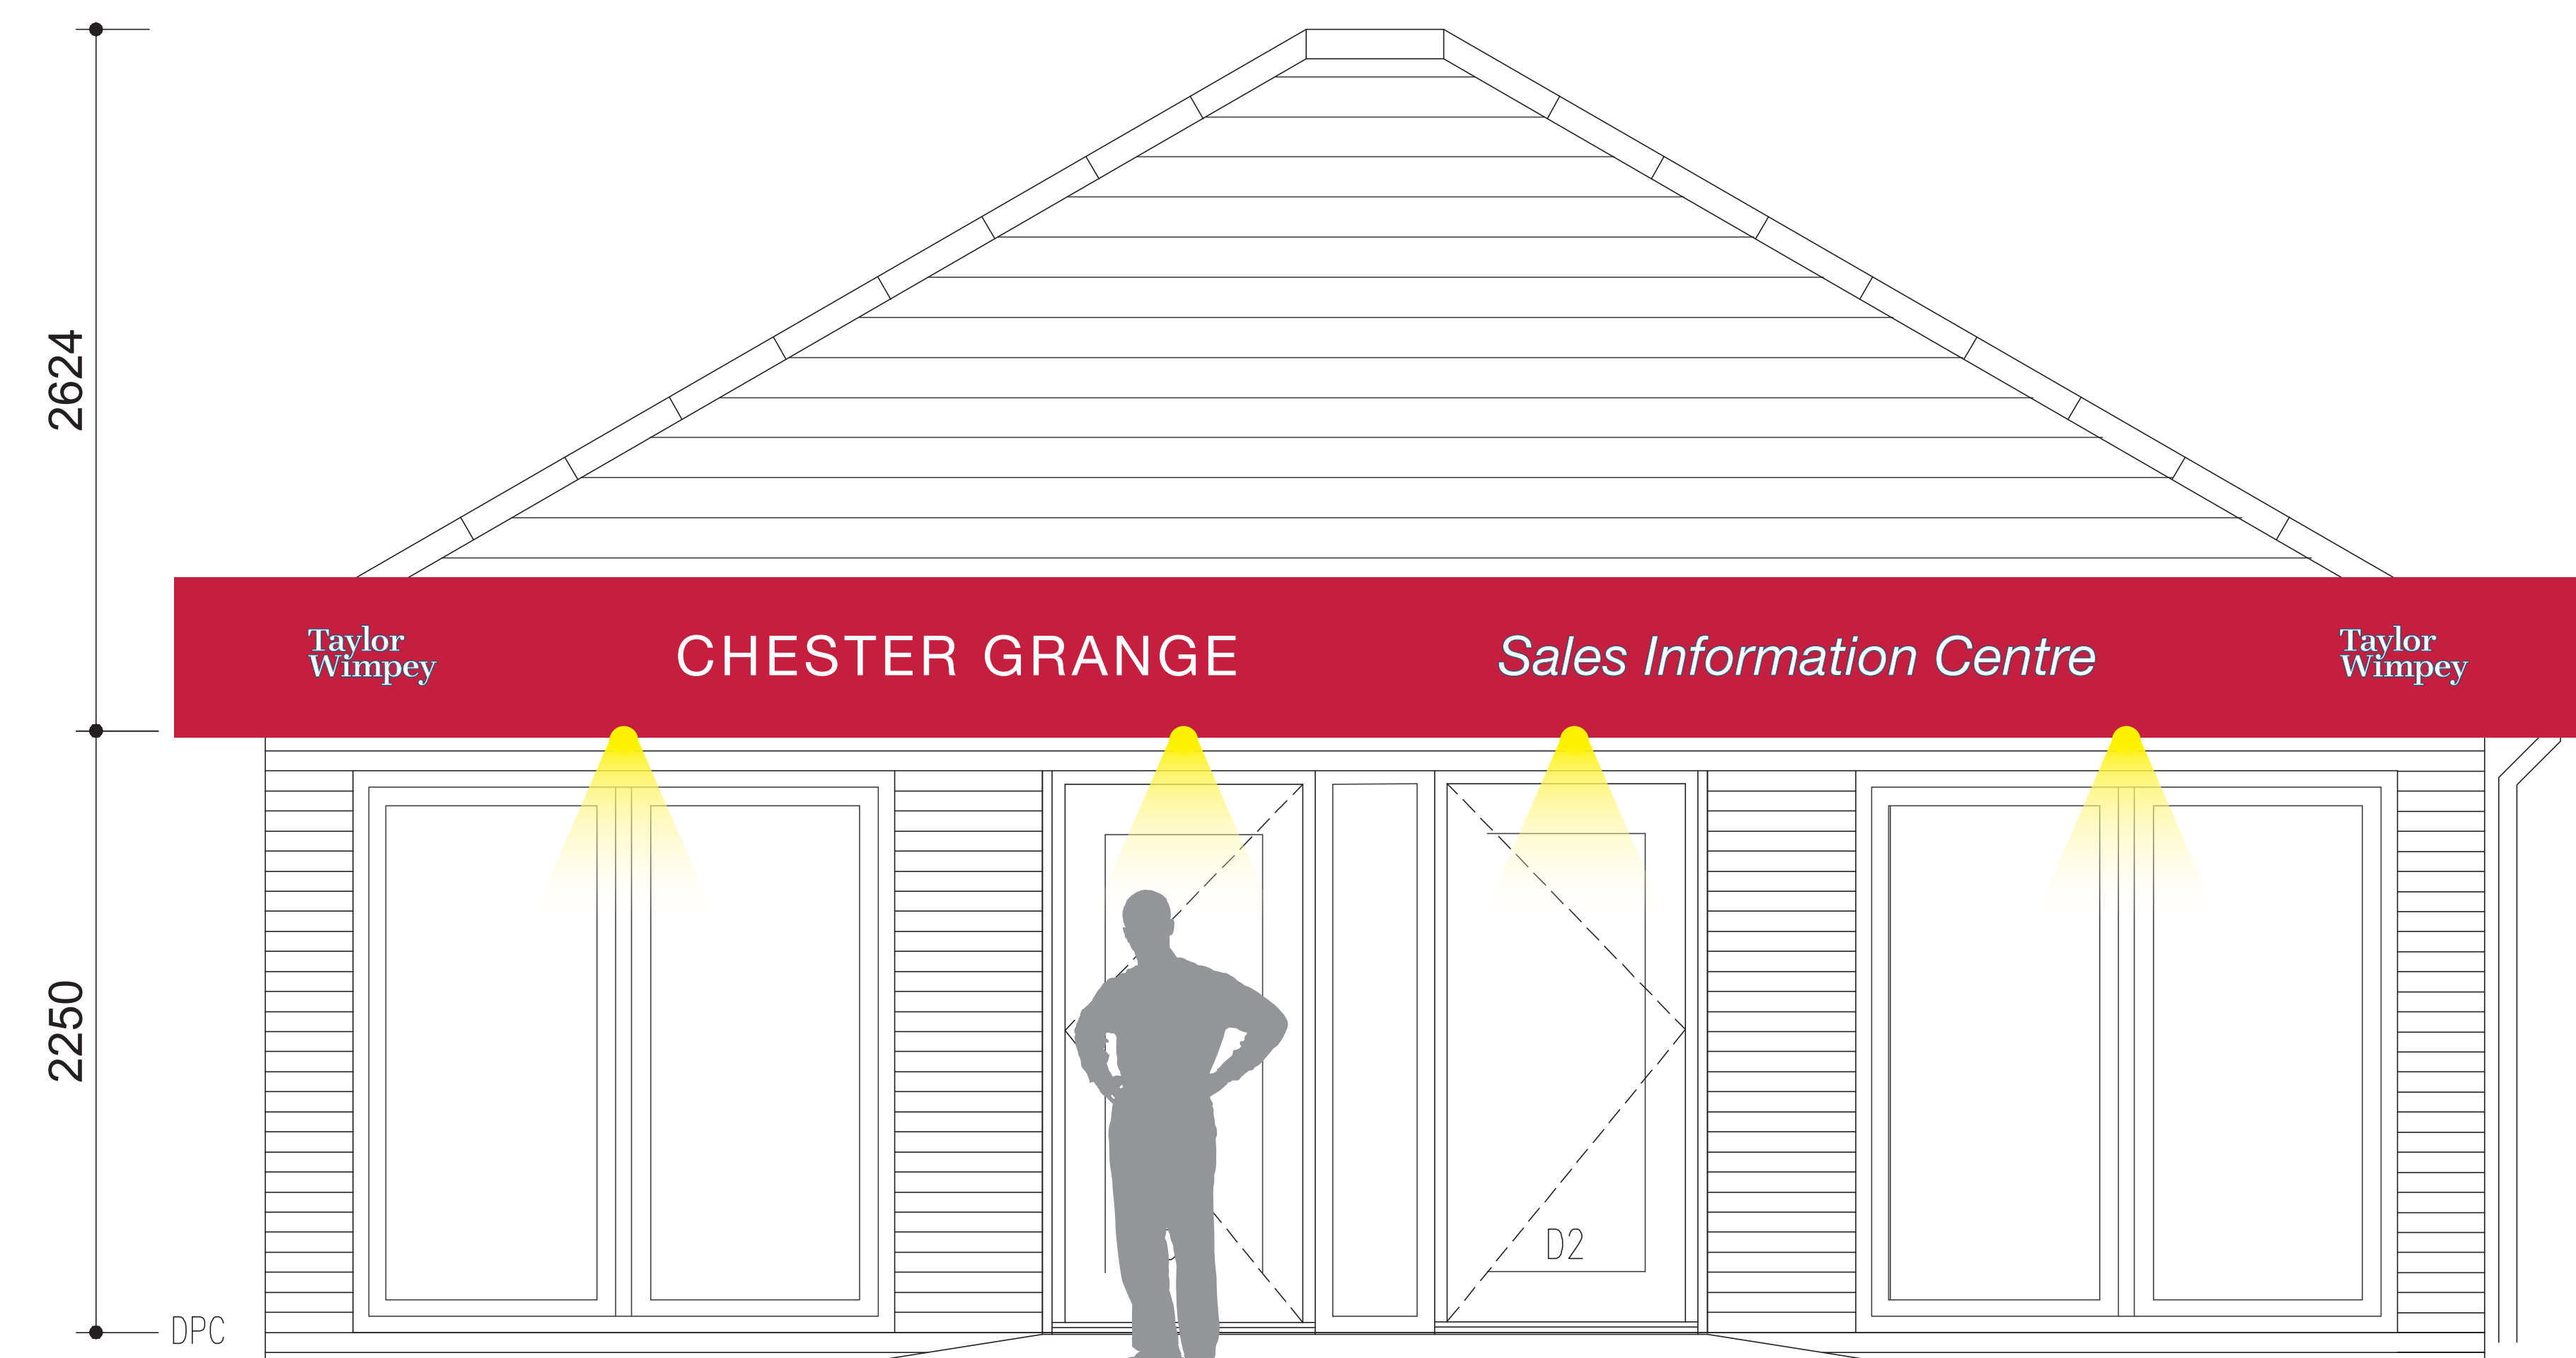

FRONT ELEVATION