


4000mm

FRONT ELEVATION





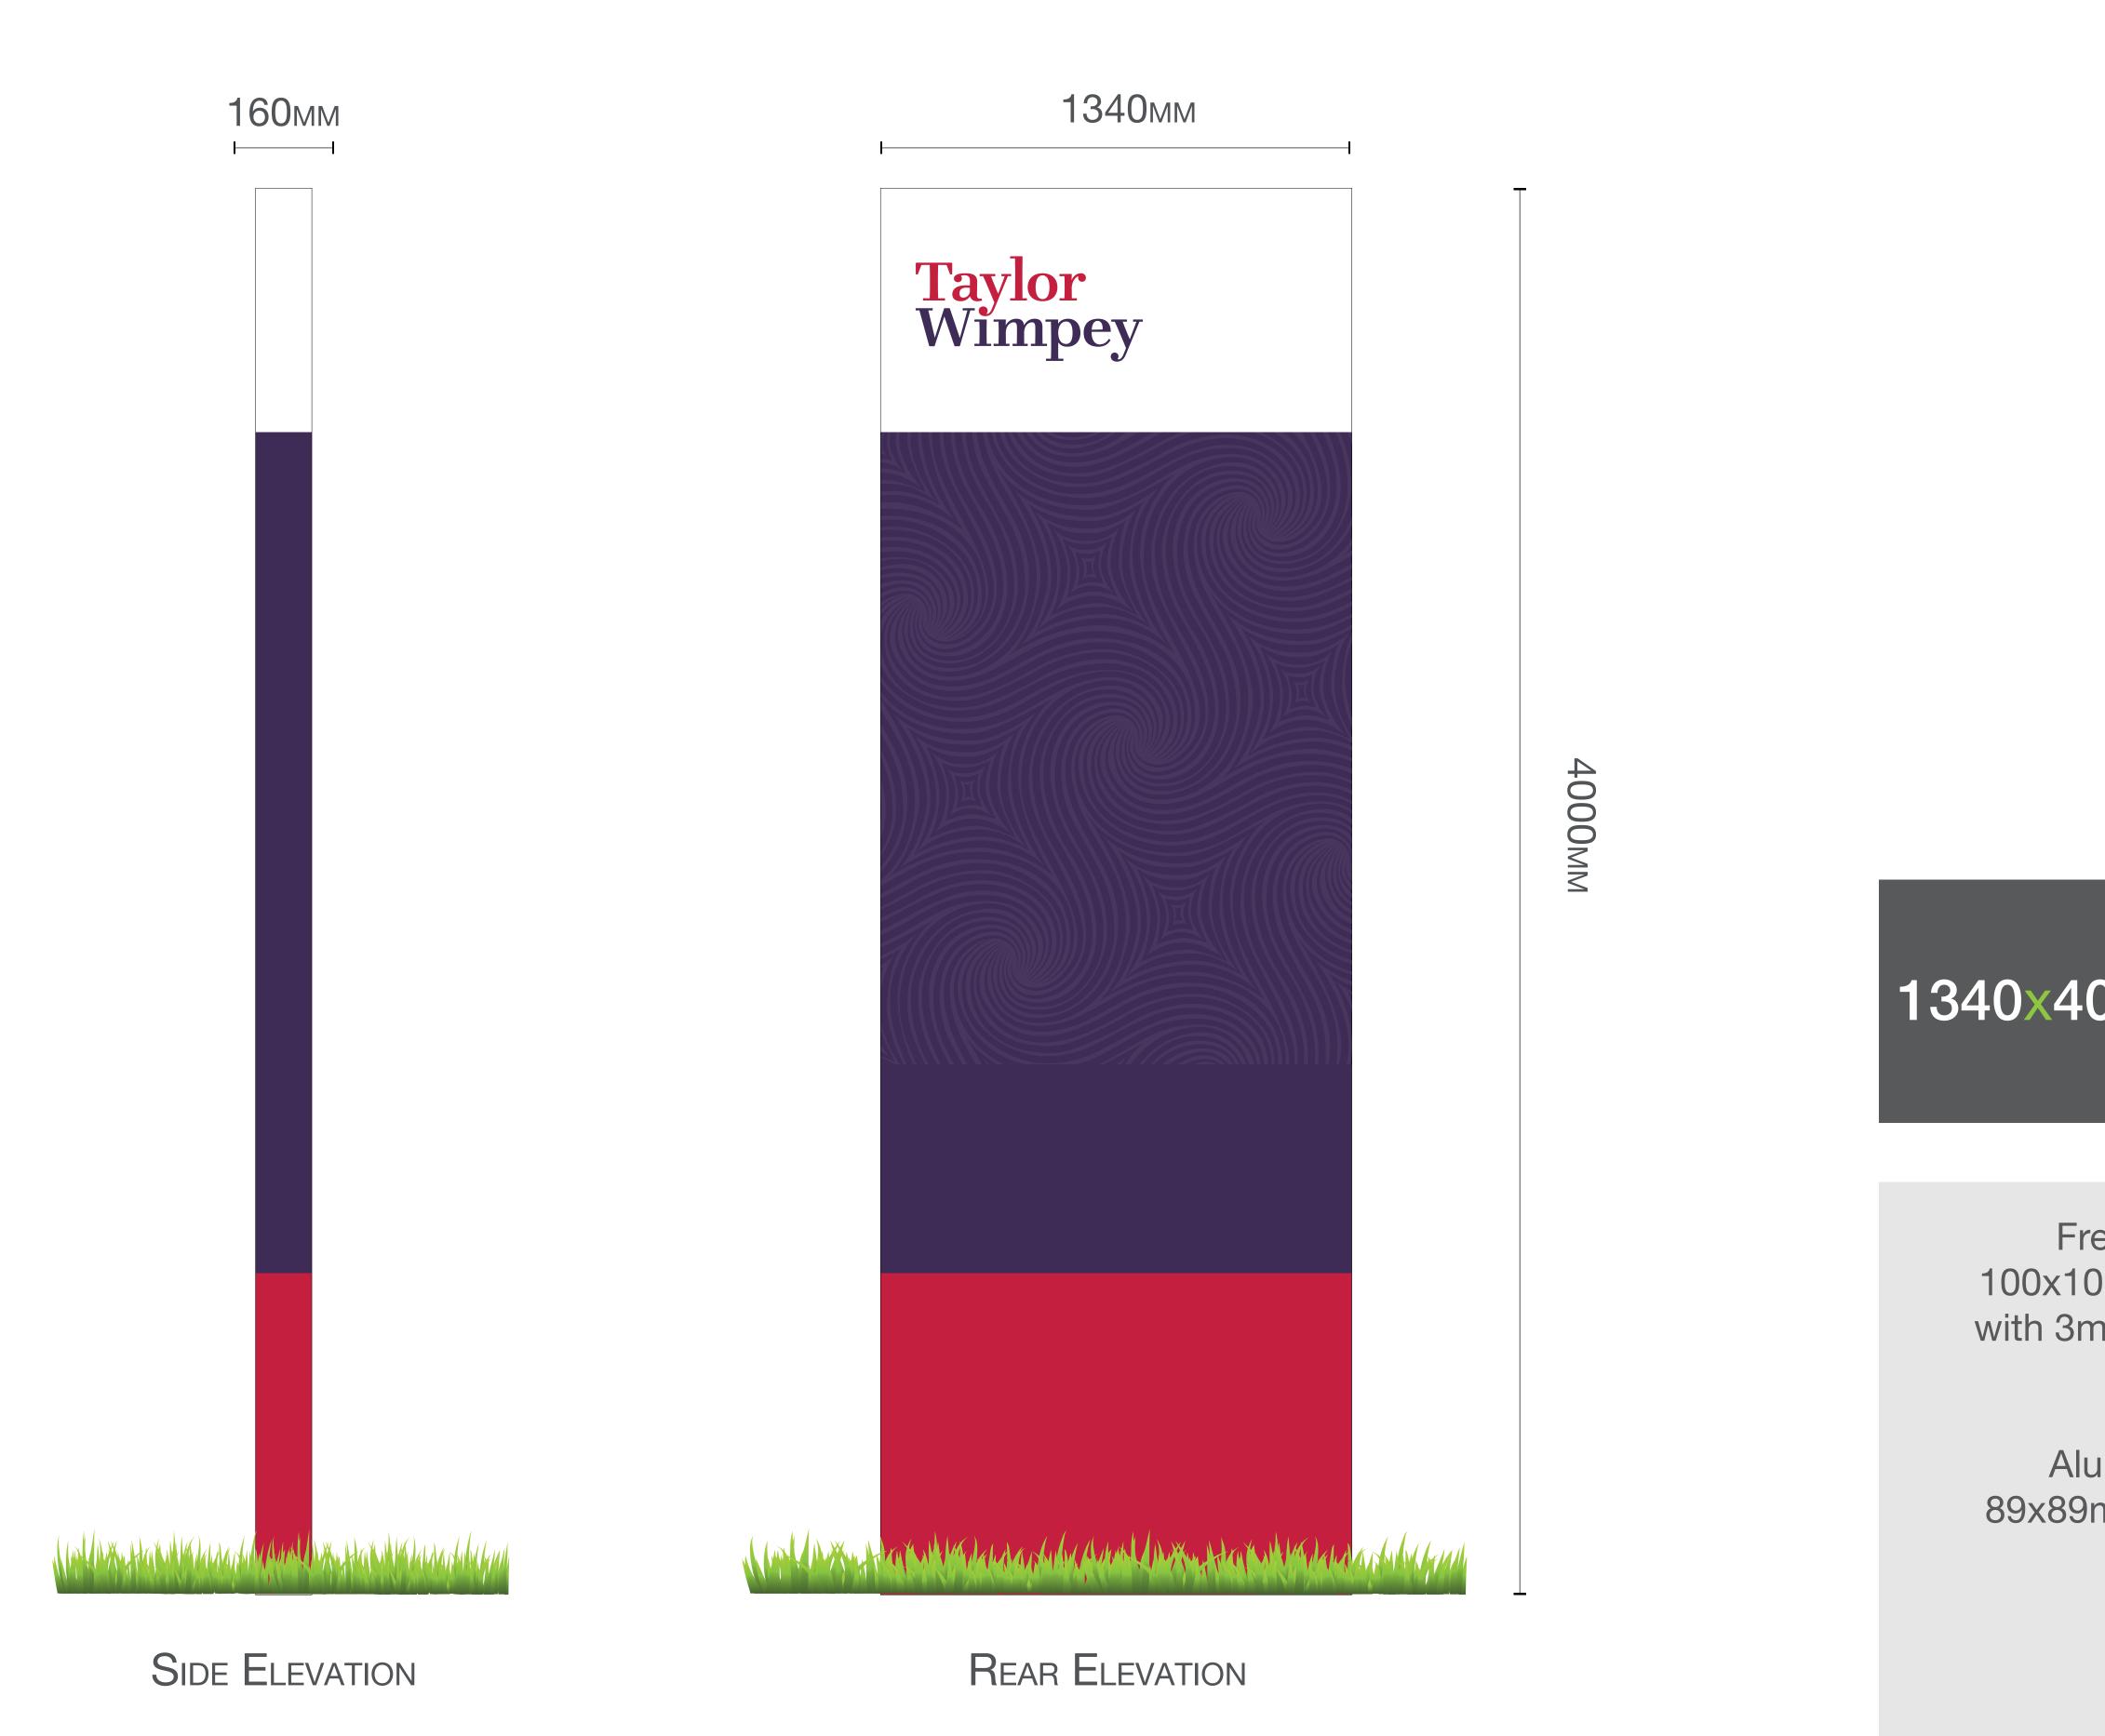

Item C: Large Monolith 1340x4000mm | Scale 1:10 at A0

Frestanding totem sign constructed with 100x100mm internal box section frame. Clad with 3mm dibond panels with full colour latex vinyl print and gloss over laminate.

Aluminium framework installed onto 2no. 89x89mm steel pins concreted 1000mm into ground.

ref: 15544 24/10/23