




+29.00m above Datum

A ELEVATION A: Farmhouse West Elevation as Existing
1:100



+29.00m above Datum

B ELEVATION B: Farmhouse South Elevation as Existing
1:100

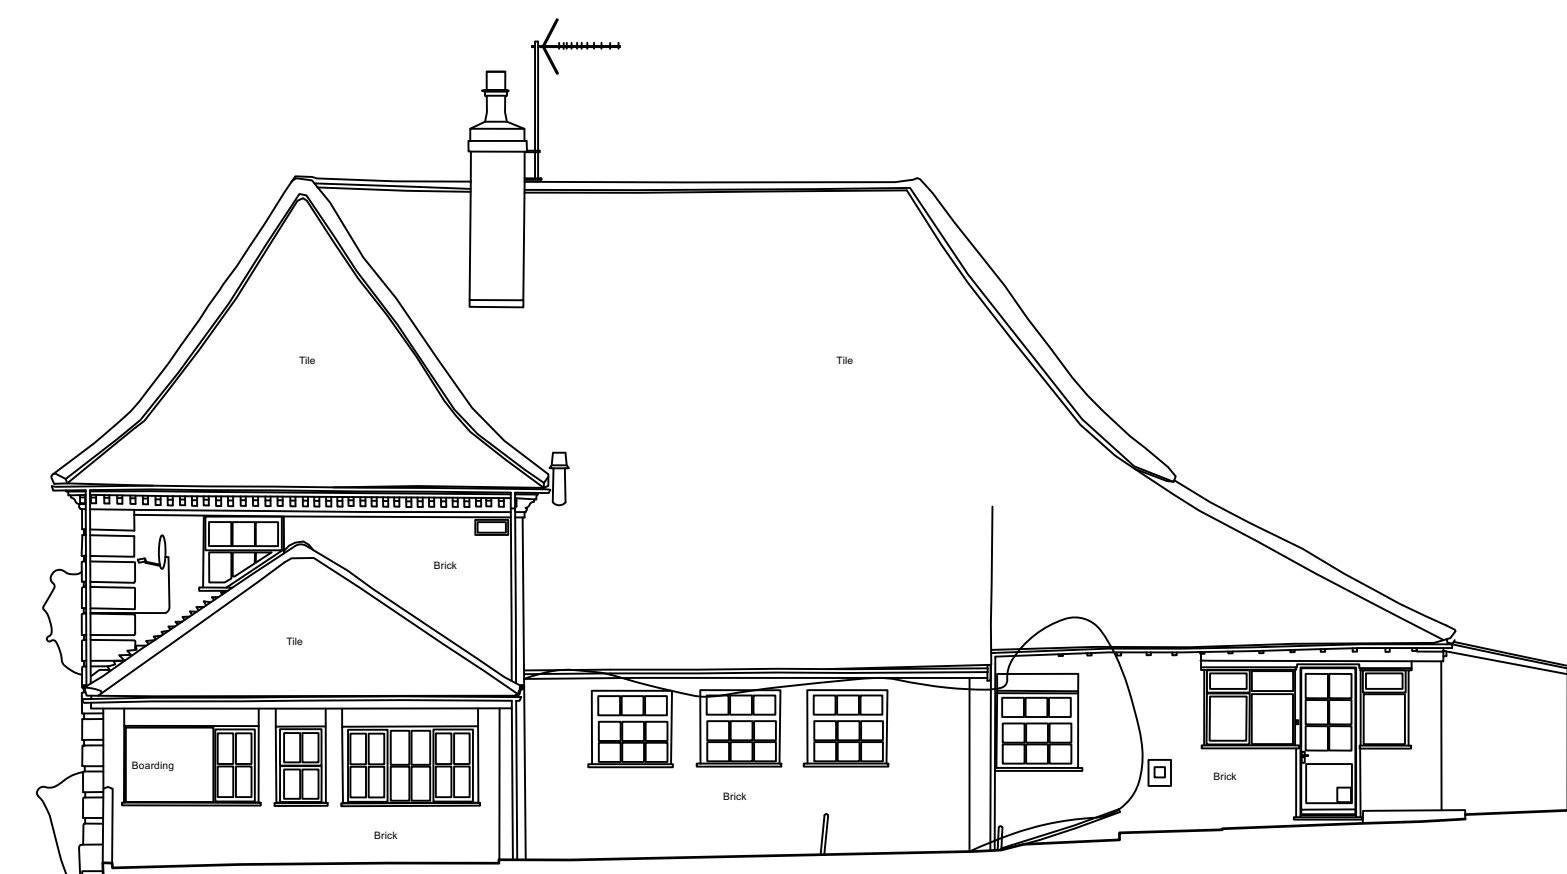


+29.00m above Datum

C ELEVATION C: Farmhouse East Elevation as Existing
1:100




+29.00m above Datum


D ELEVATION D: Farmhouse North Elevation as Existing
1:100

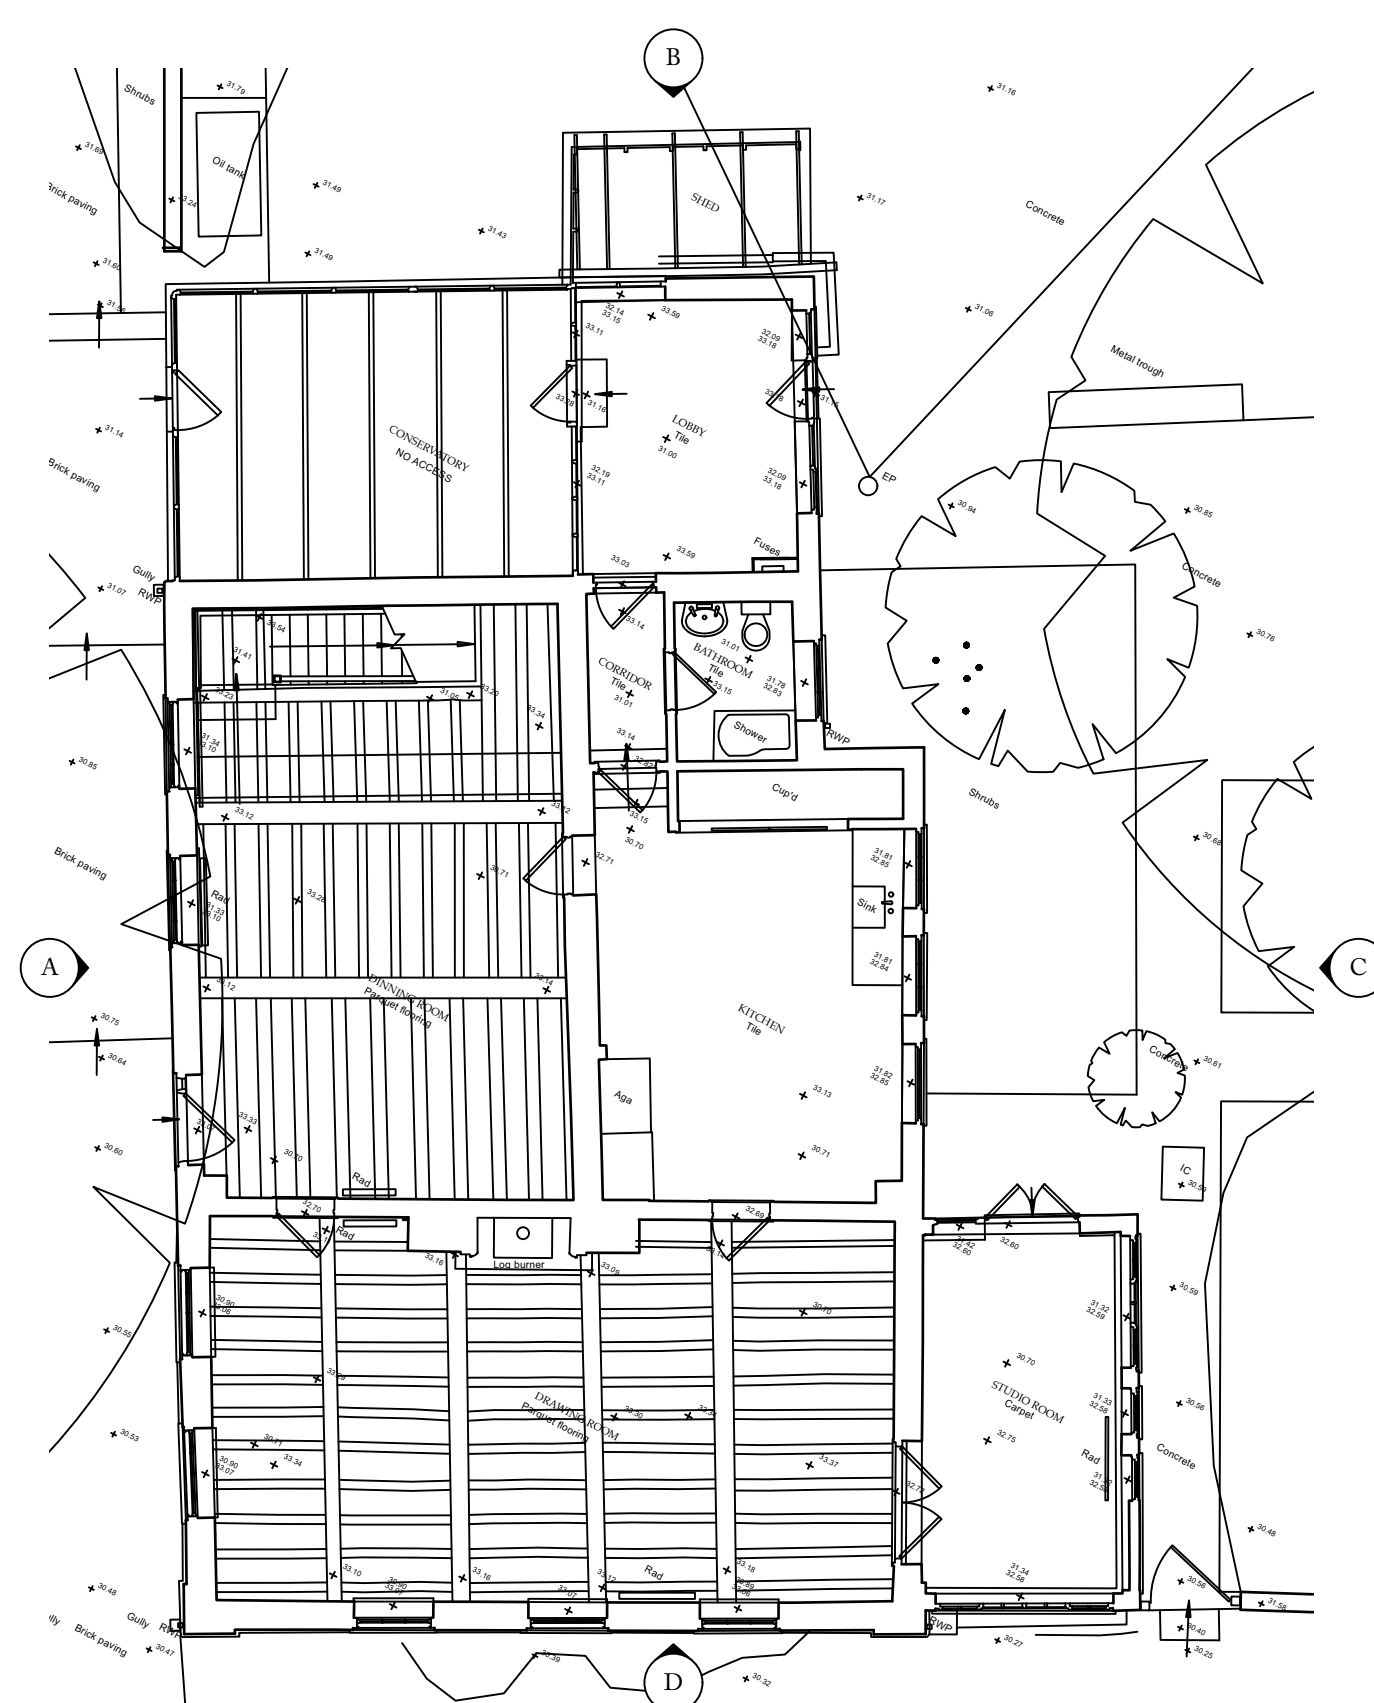


FARMHOUSE GROUND FLOOR PLAN AS EXISTING
1:100

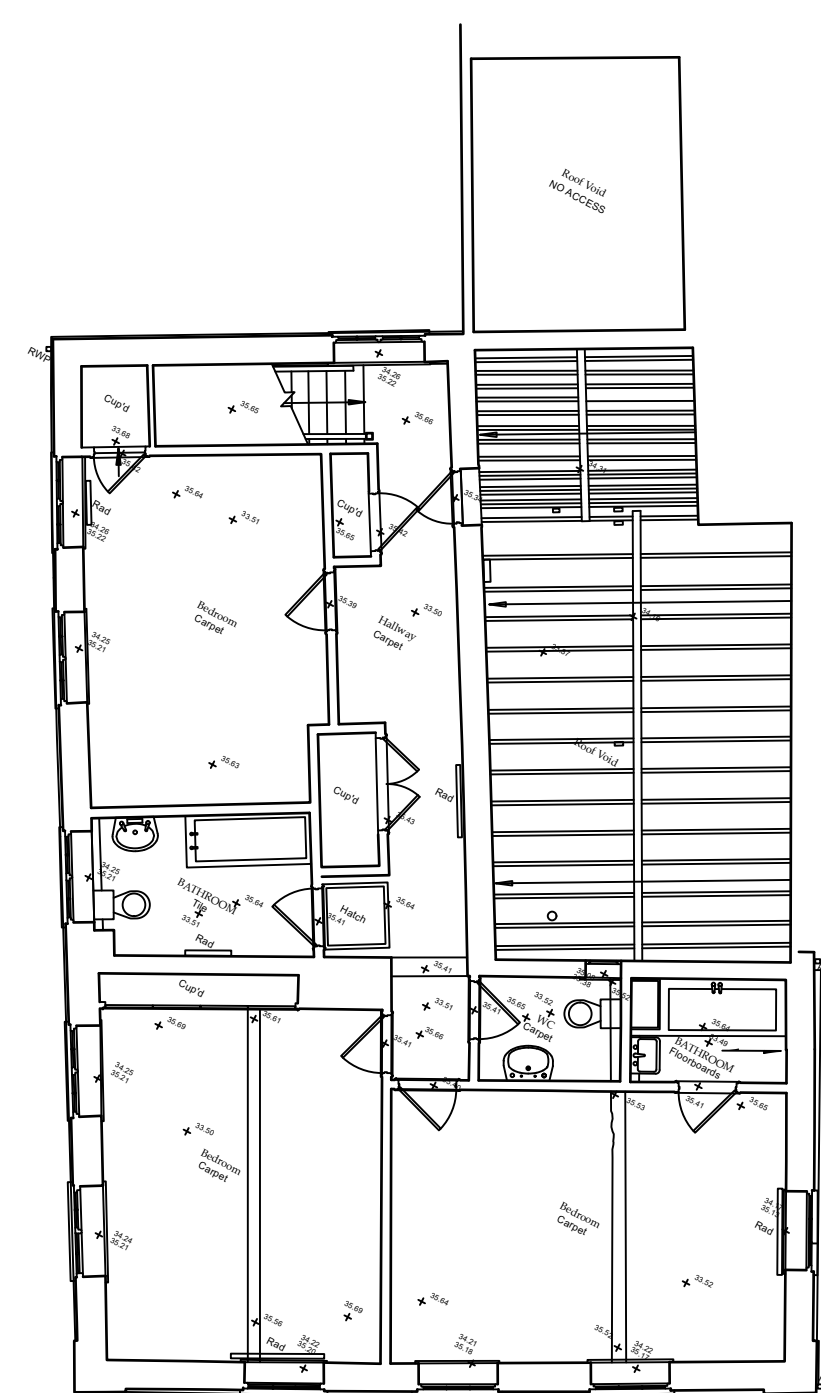

FARMHOUSE FIRST FLOOR PLAN AS EXISTING
1:100

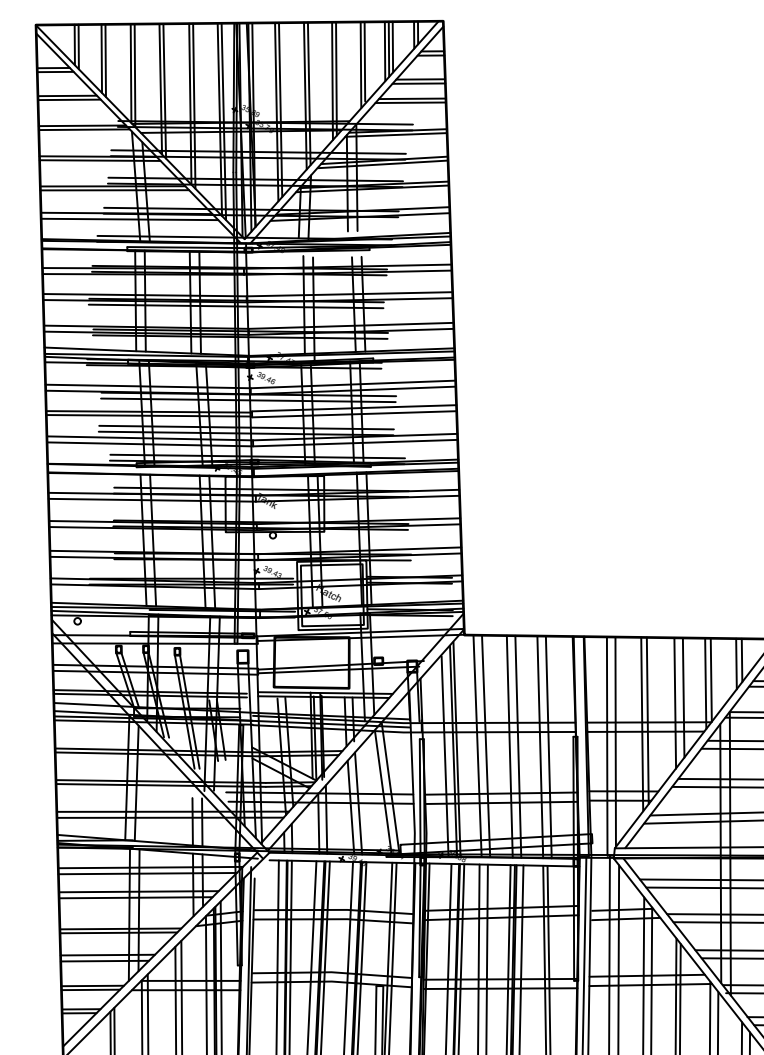

FARMHOUSE ROOF VOID PLAN AS EXISTING
1:100

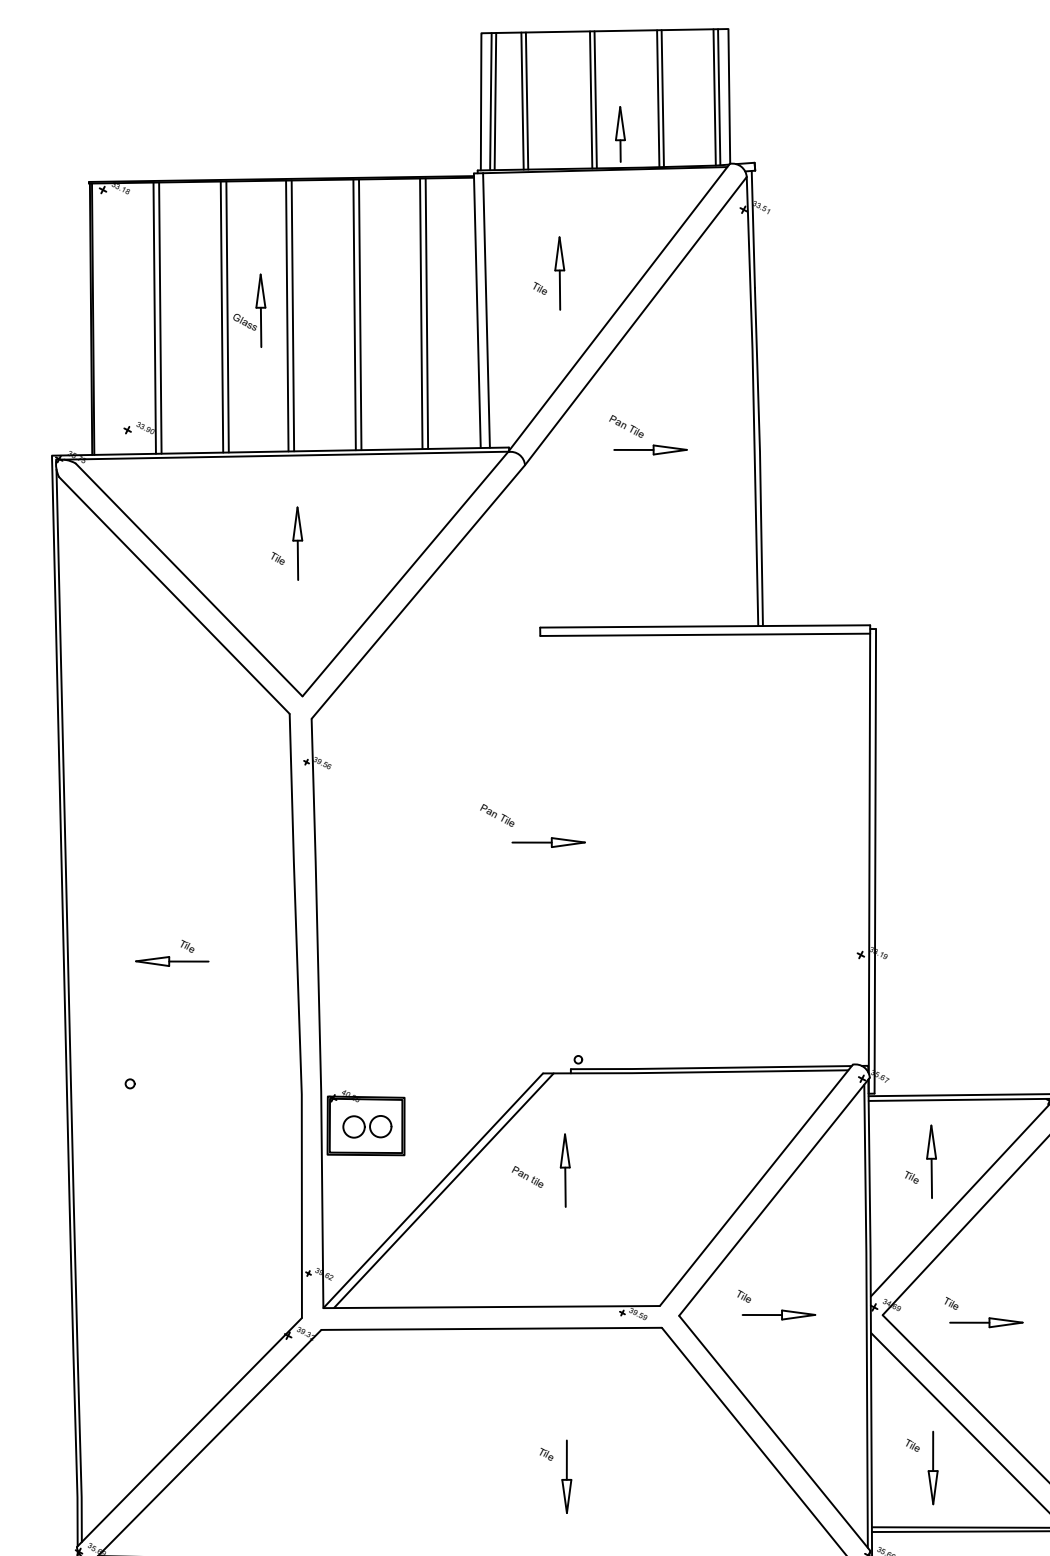

FARMHOUSE ROOF PLAN AS EXISTING
1:100

1:100 0 1m 2m 5m 10m



**Hoare,
Ridge &
Morris**
Architects

PROJECT UBBESTON HALL FARMHOUSE

DRAWING TITLE Farmhouse Plans and Elevations as Existing

SCALE 1:100 at A1

STATUS PLANNING

DRAWING NO. 212. PL24