


REVISIONS

08.04.2024 MH/SG PLANNING

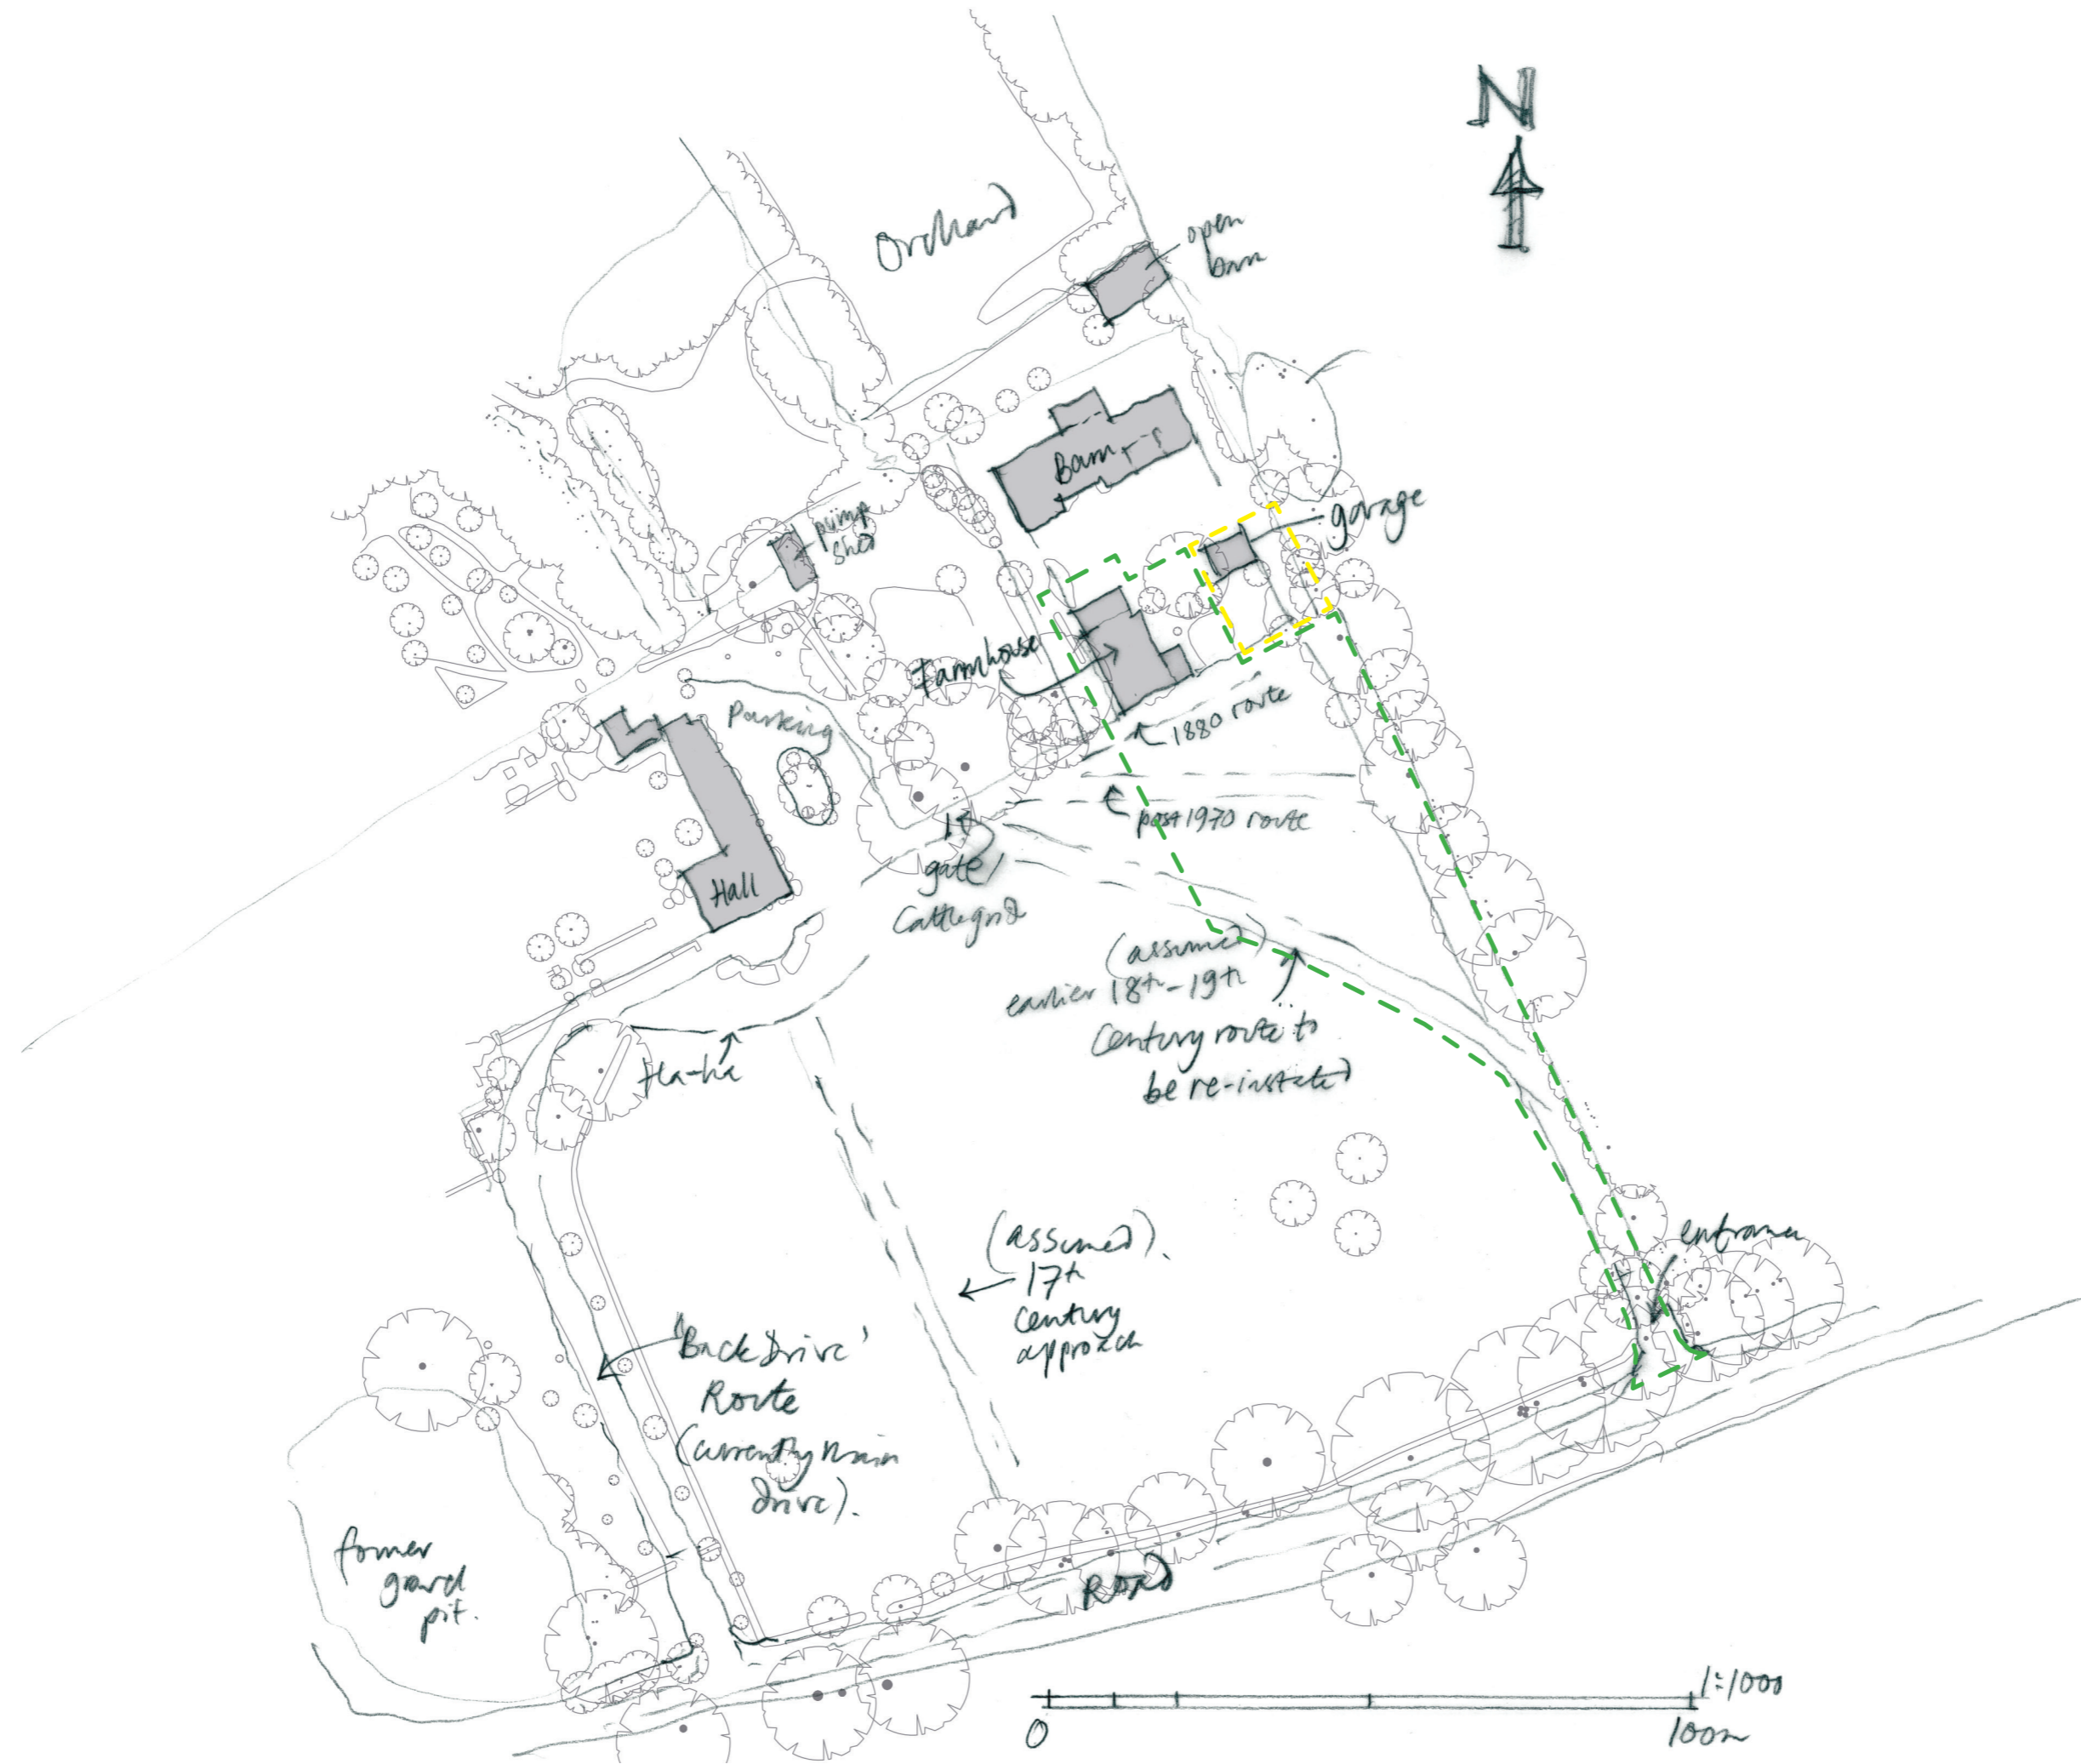

- Area of site relating to this application
- Area of site subject to a separate, future application (design in development)

Hoare, Ridge & Morris
Architects

PROJECT	UBBESTON HALL FARMHOUSE
DRAWING TITLE	Site Plan Overview as Existing
SCALE	1:1000 at A3
STATUS	PLANNING
DRAWING NO.	212. PL22