


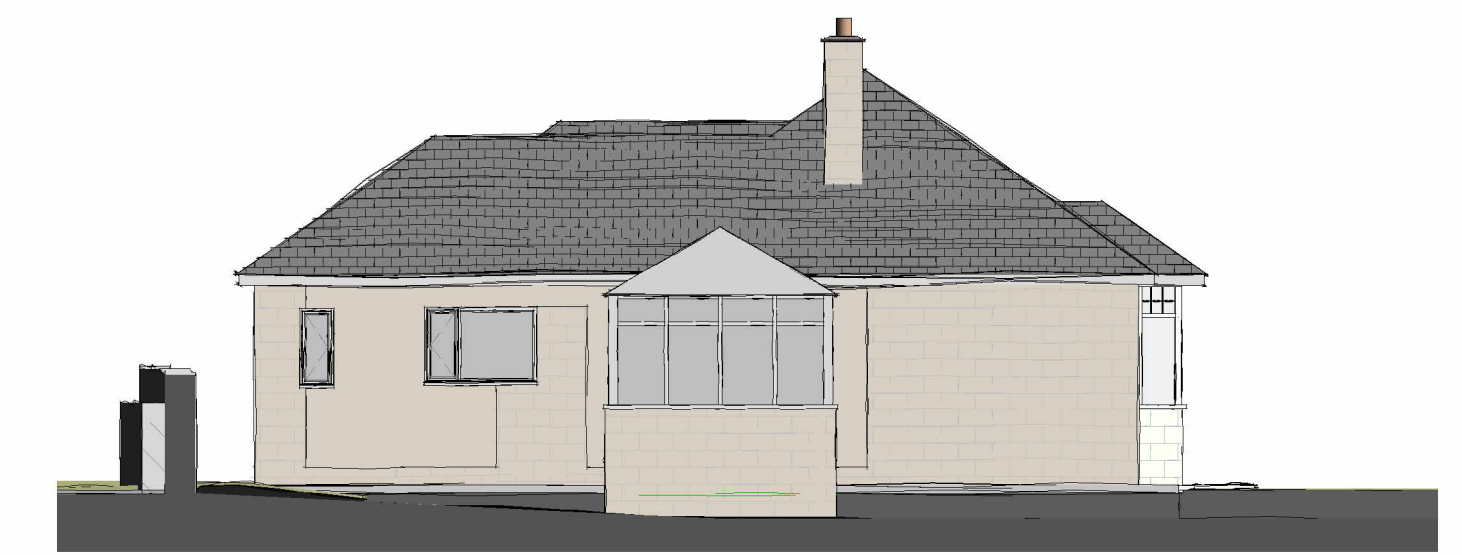

East Elevation
1 : 100




South Elevation
1 : 100





West Elevation
1 : 100





North Elevation
1 : 100

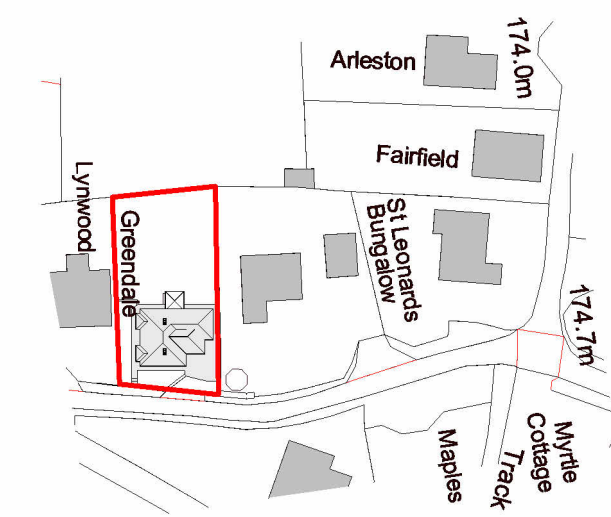


Location Plan.
1 : 1250

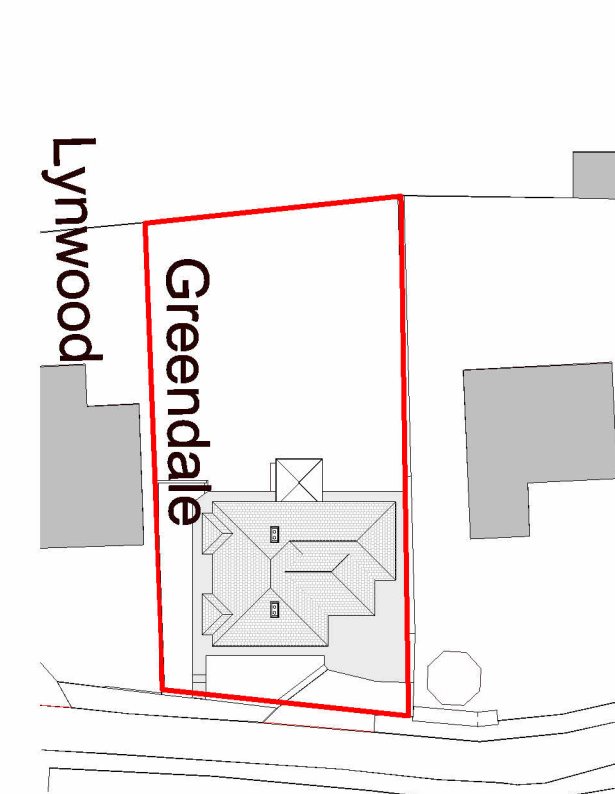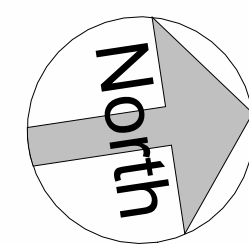

Site Plan.
1 : 500

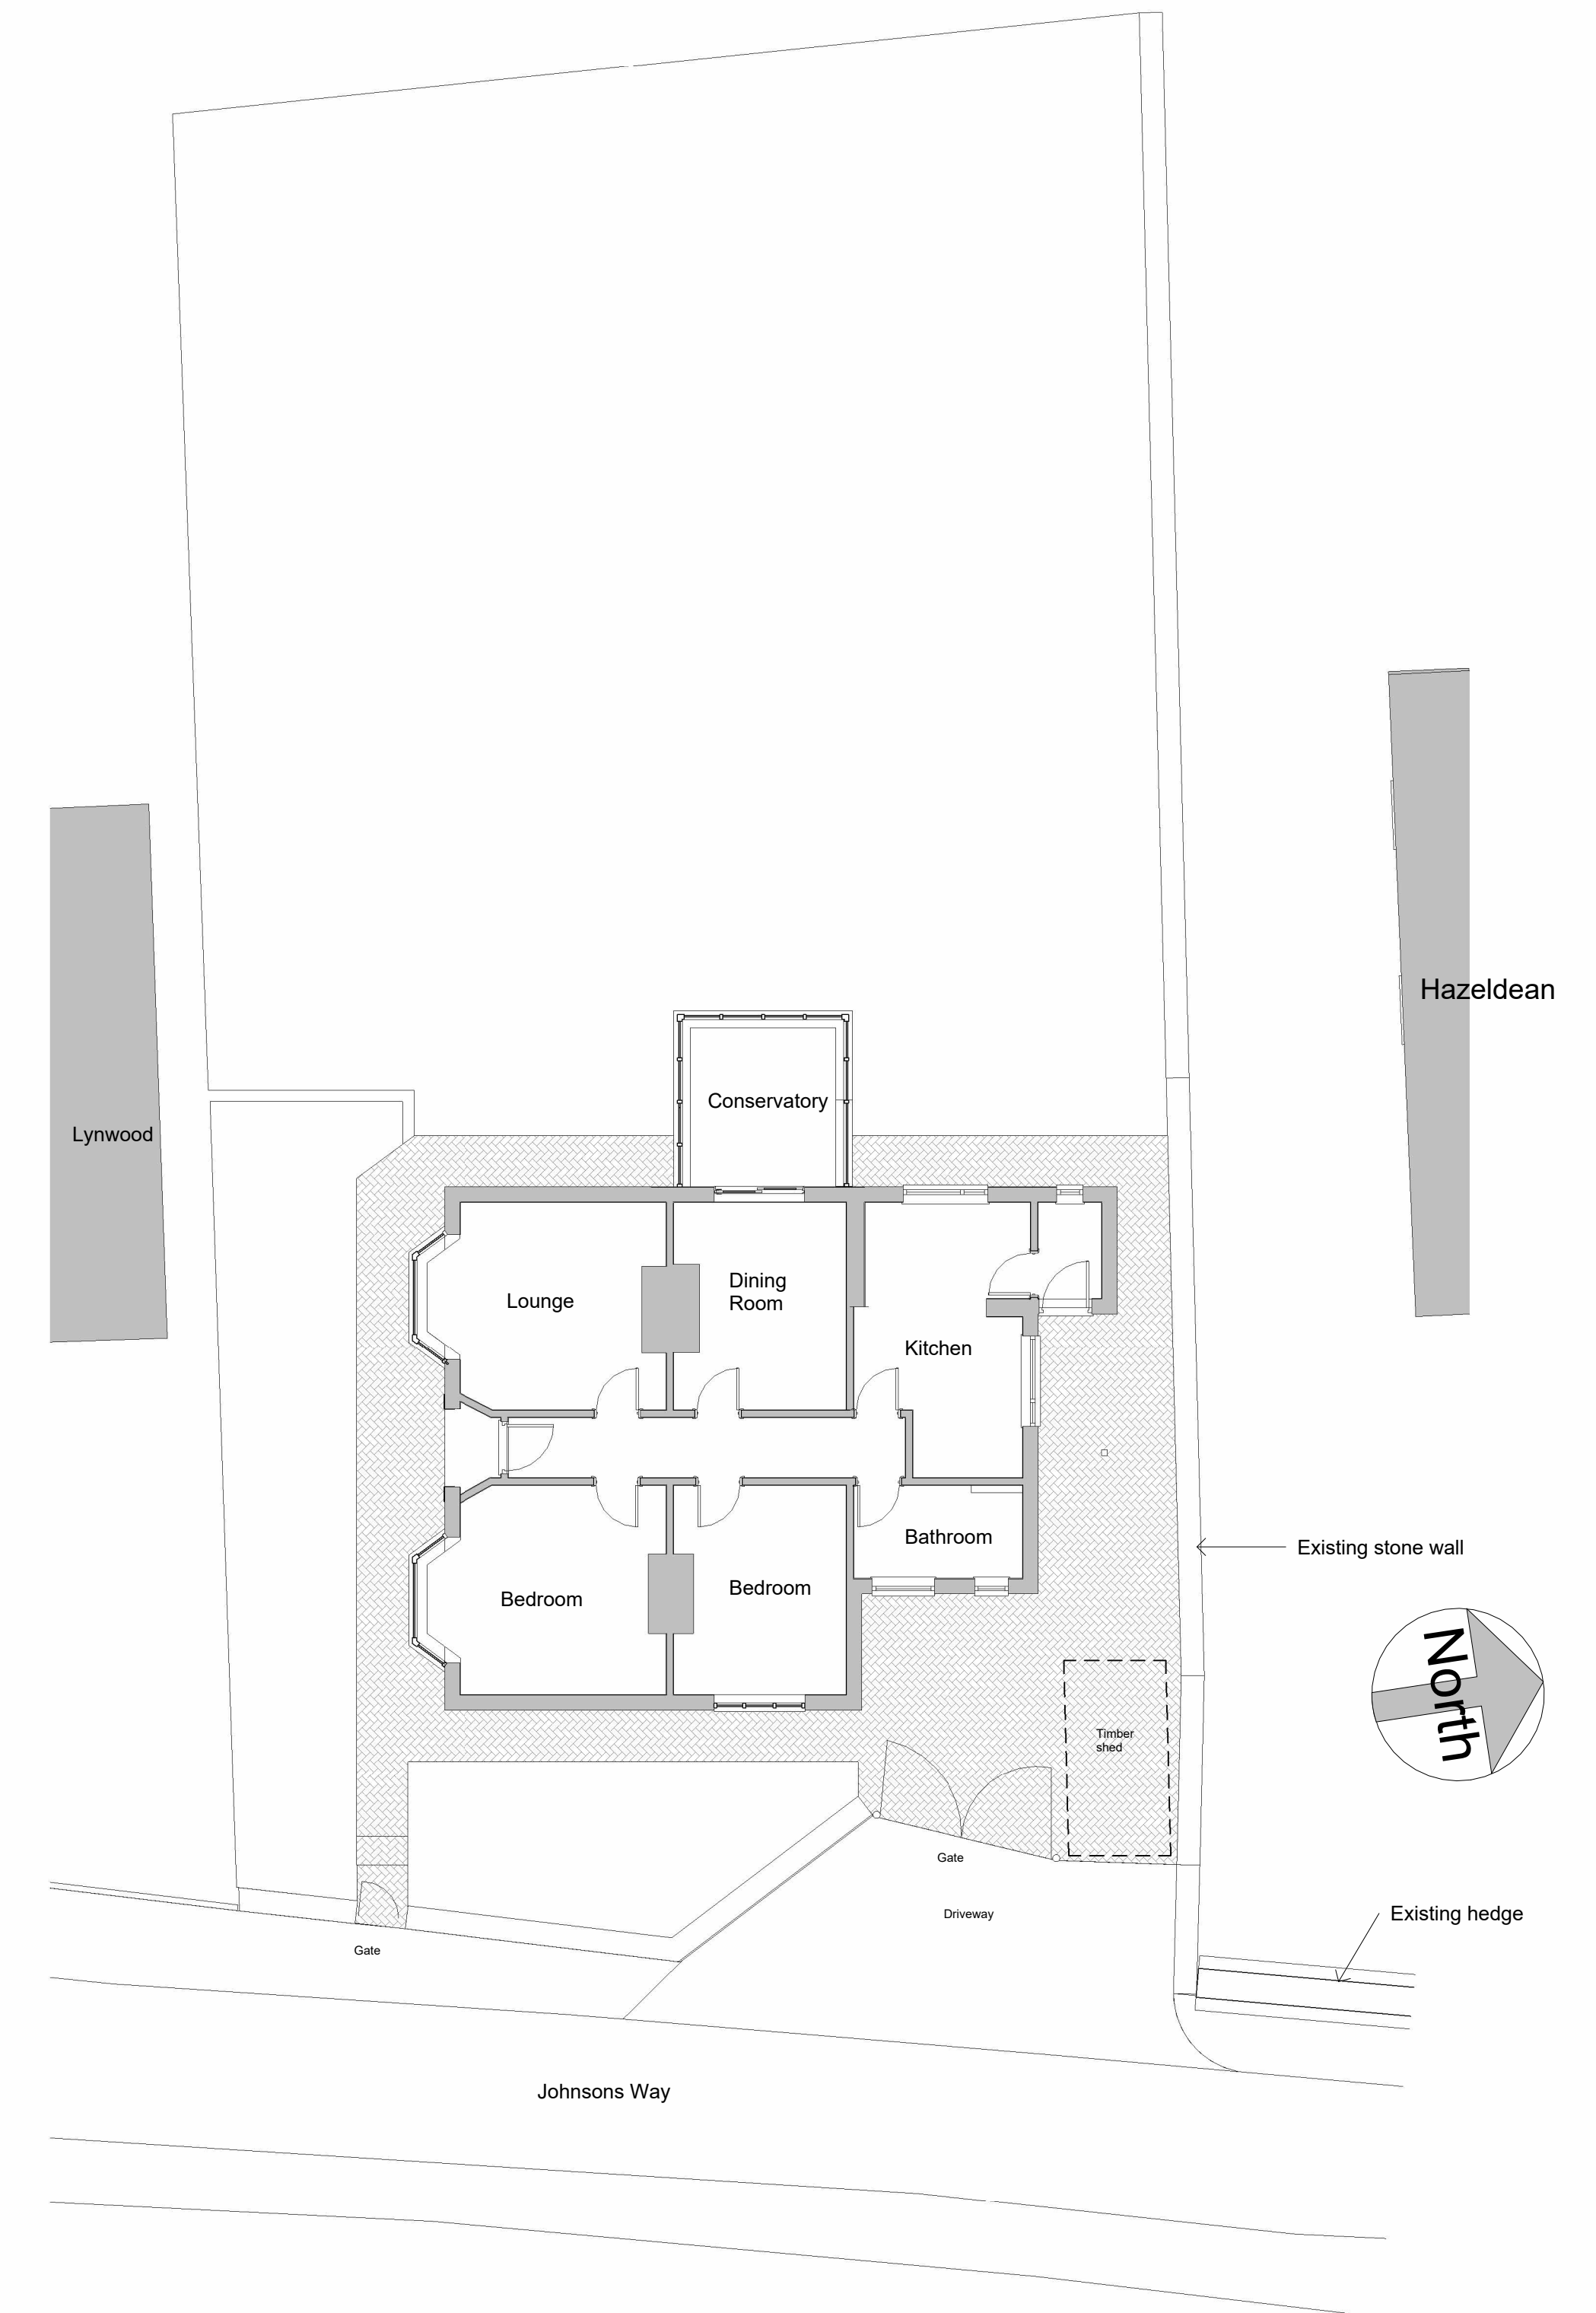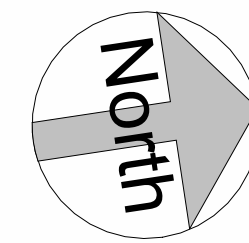

Ground Floor Plan.
1 : 100

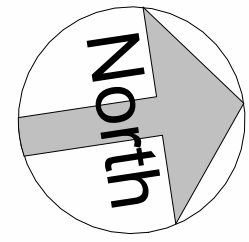

Issue Status: Planning

MR JAMES DESIGN

Redlands House
Church Walk
Viney Hill
Lydney
Glos
GL154NY

Tel: 01594 510818 Mobile: 07768750589

Email: james1clan@btinternet.com

Mr D. Johnson

Greendale, Johnsons Way, Yorkley, Glos

Existing Details

A

Project number **44 - 2302**

Date **April 2024**

Drawn by **C.E. James**

Scale **As indicated**