




**East Elevation**  
1 : 100



**South Elevation**  
1 : 100



**West Elevation**  
1 : 100

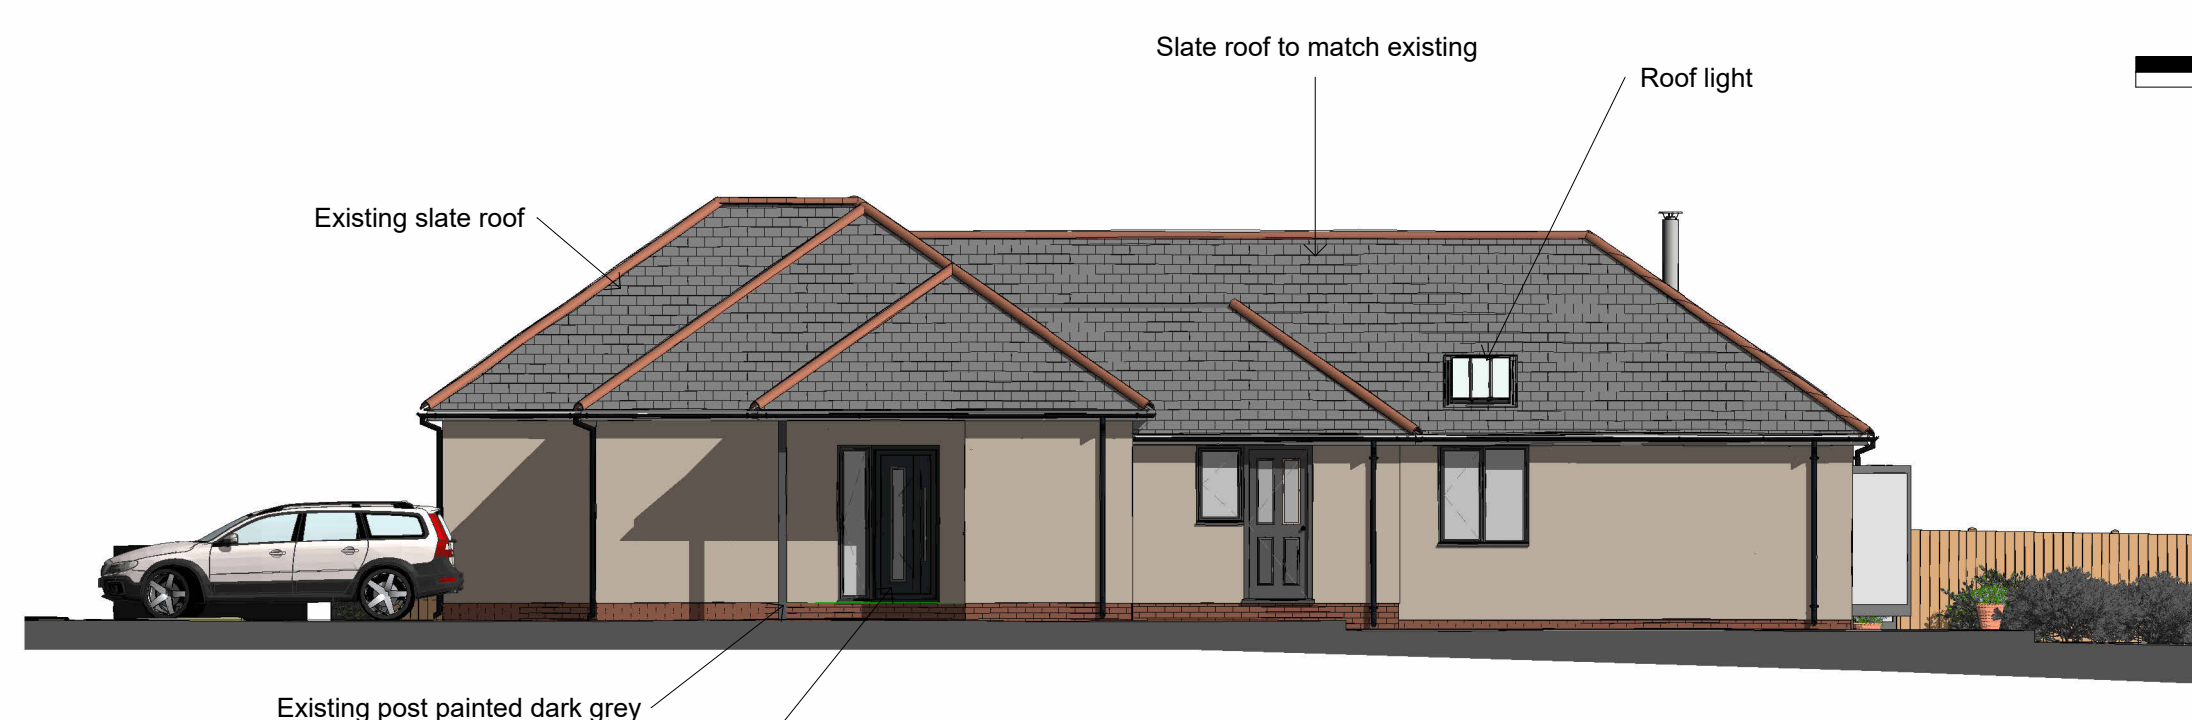

**North Elevation**  
1 : 100



**Materials.**



Ecoscape composite cladding spiced oak



New smooth render and colour finish 'K' REND (Mocha)




**3D Proposed Front View**



**3D Proposed Rear View**



**Ground Floor Plan.**  
1 : 100

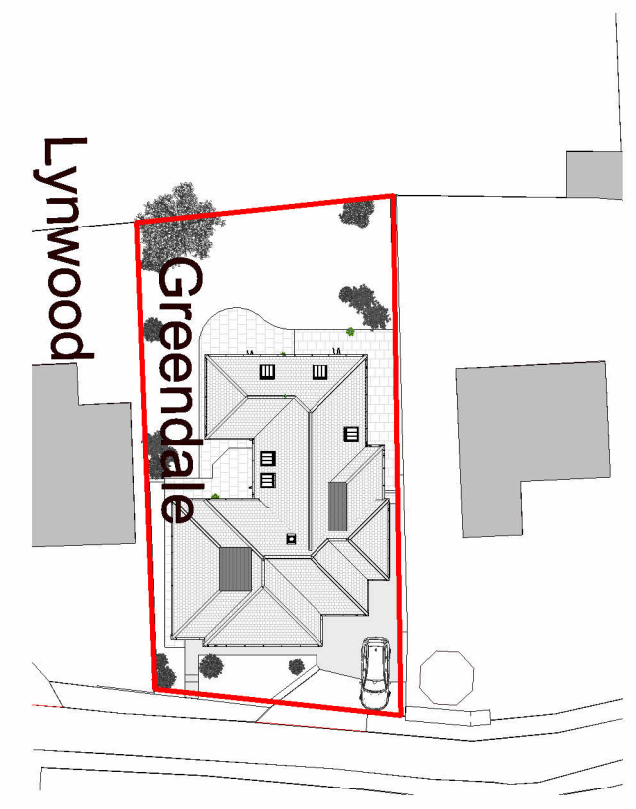

**Site Plan.**  
1 : 500



**Issue Status: Planning**

**MR JAMES DESIGN**

Redlands House  
Church Walk  
Viney Hill  
Lydney  
Glos  
GL154NY

Tel: 01594 510818 Mobile: 07768750589  
Email: james1clan@btinternet.com

**Mr D. Johnson**

Greendale, Johnsons Way, Yorkley, Glos

**Proposed Elevations & Floor Plan**

**B**

Project number	<b>44 - 2302</b>
Date	<b>April 2024</b>
Drawn by	<b>C.E. James</b>
Scale	<b>As indicated</b>