



PROPOSED SIDE ELEVATION
SCALE 1:50

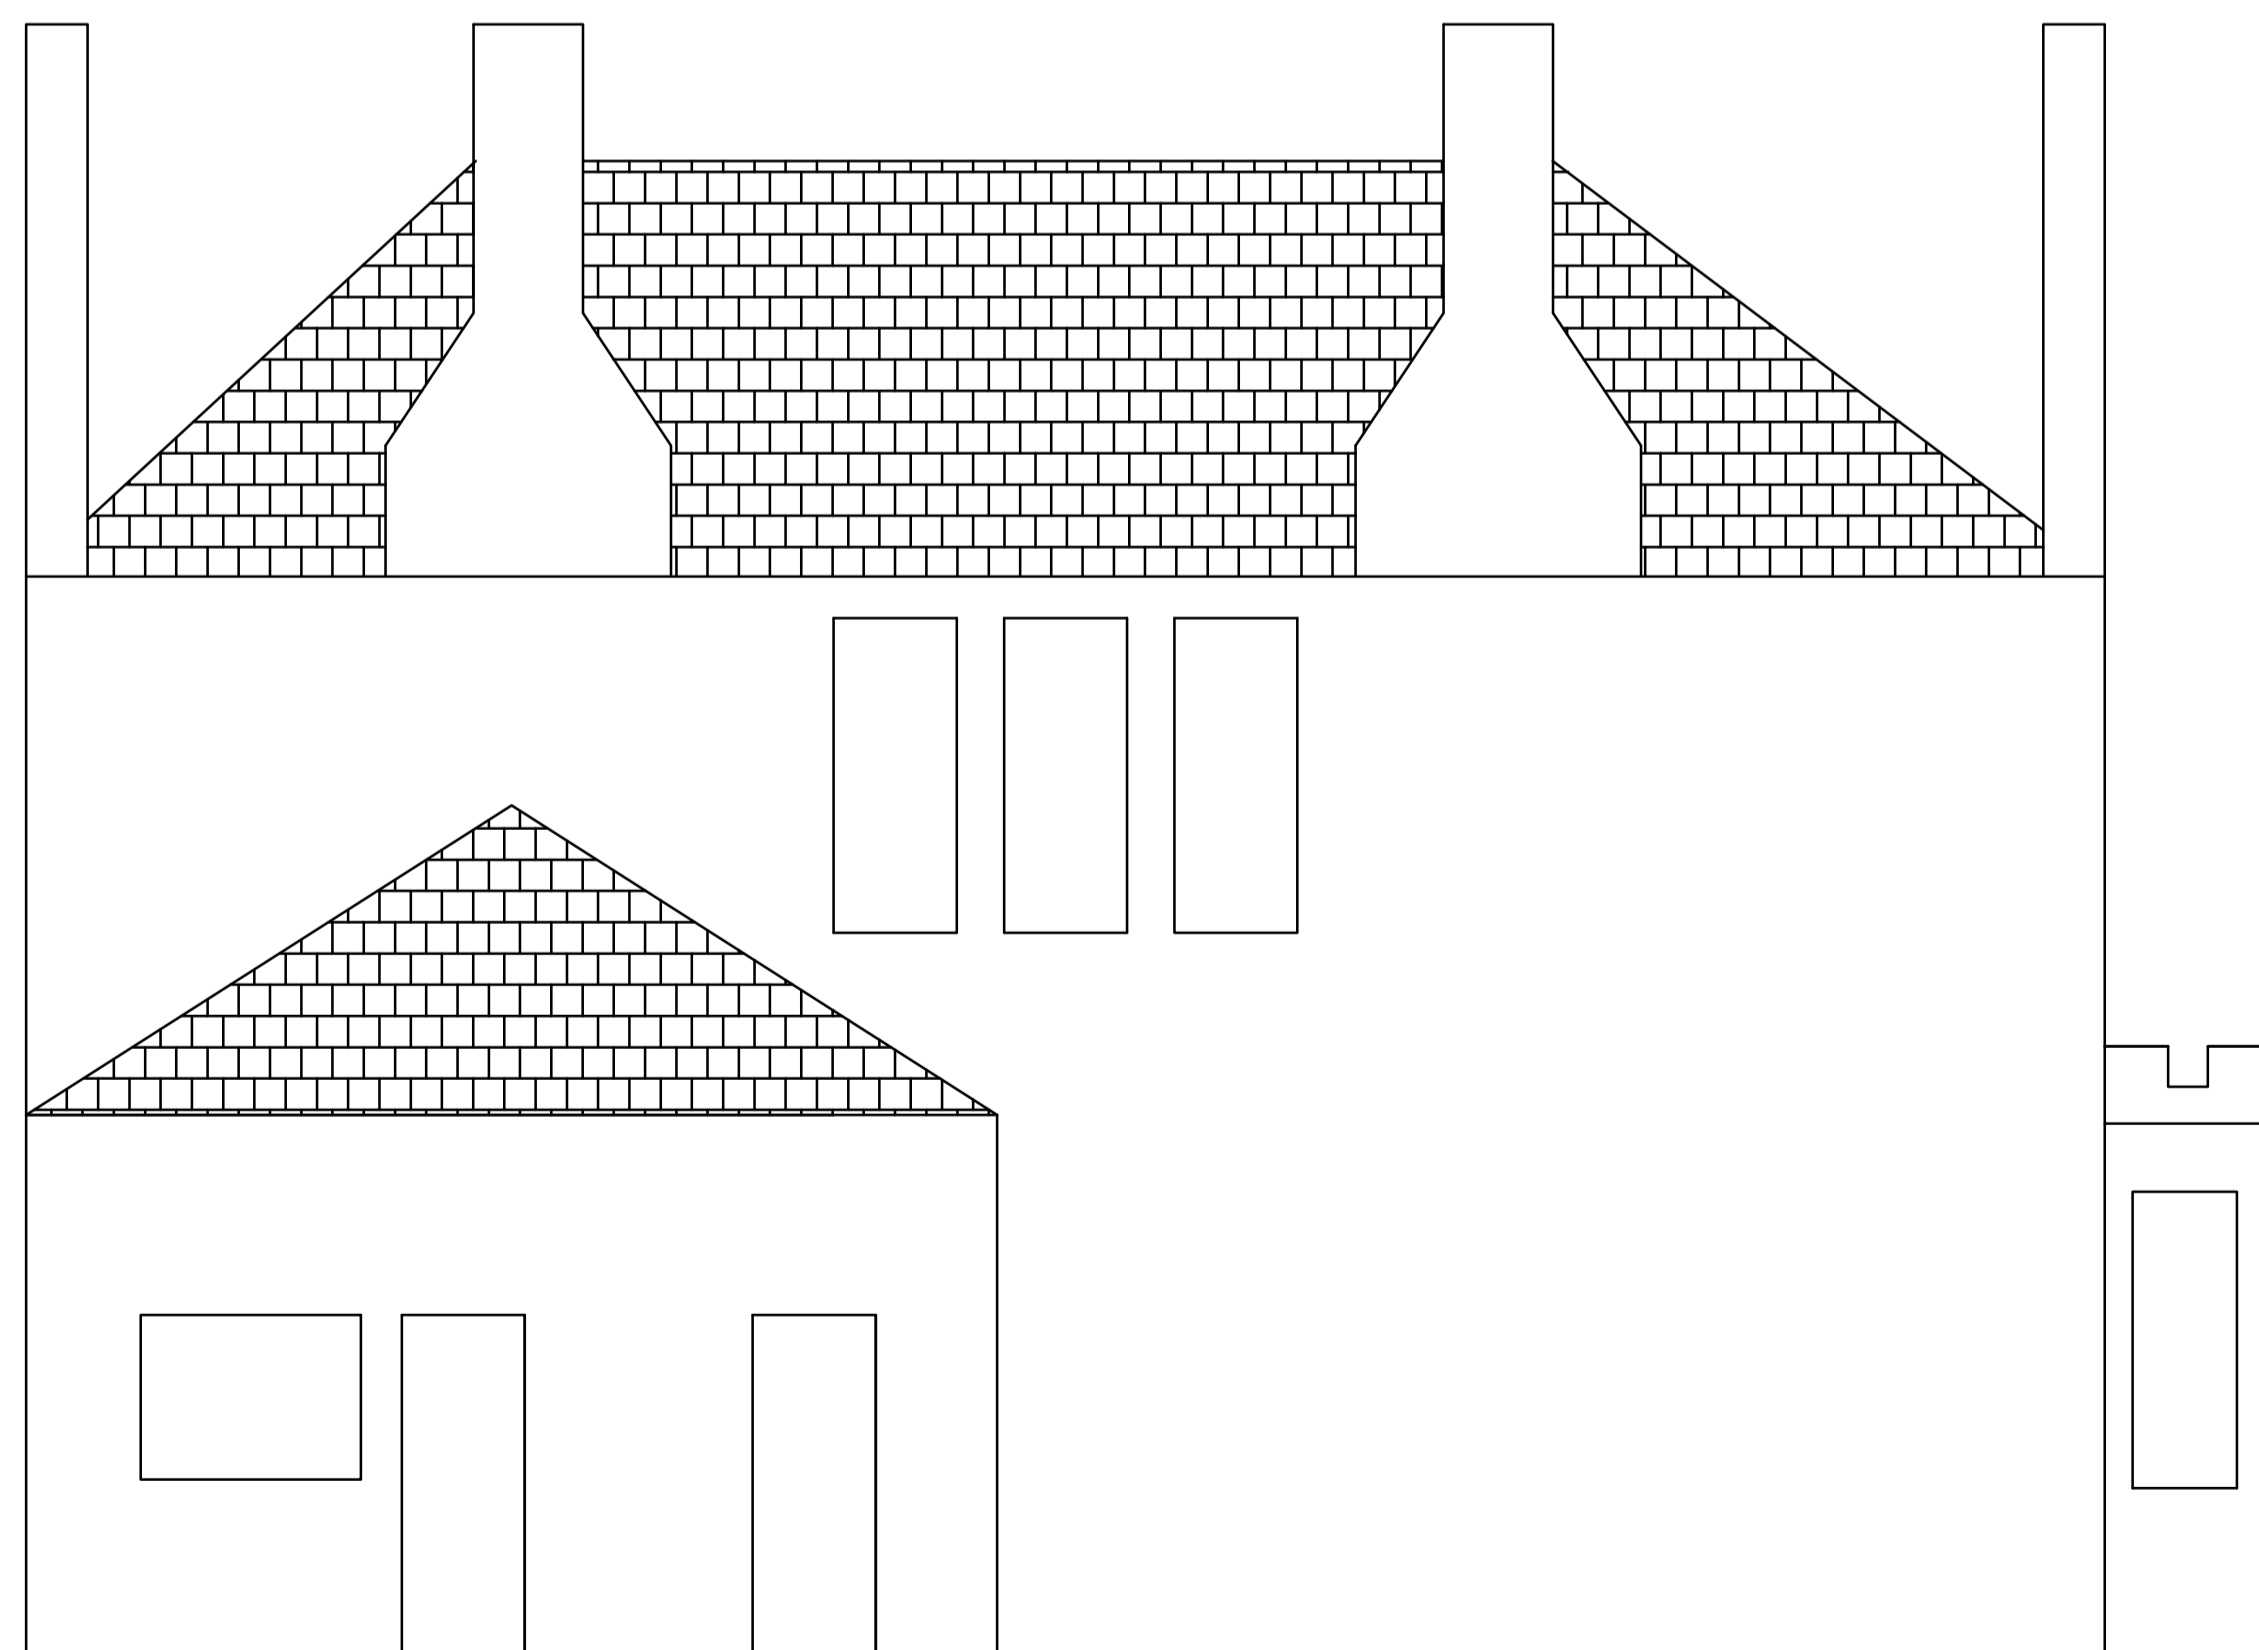

EXISTING SIDE ELEVATION
SCALE 1:50

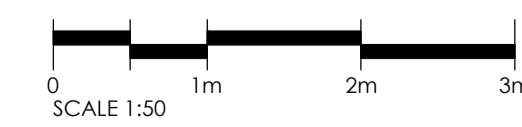

FOR PLANNING

Key Plan:

Notes:

This drawing is solely for Building Warrant and Planning Permission purposes. This is NOT A CONSTRUCTION OR MANUFACTURING DRAWING.

A Principal Designer must be appointed separately by the client to ensure compliance with Construction Design Management regulations 2015.

DIMENSIONS & LEVELS:

1. Do not scale from this drawing
2. All dimensions are in millimeters
3. All levels are given in metres above the indicated datum level
4. All dimension, levels and pitches to be checked on site prior to ordering any materials, fabrication of any units and commencing of any site works
5. The contractor is deemed to have visited site to ascertain the full extent of the works

Rev	By	Chkd	Apprd	Date	Description

Client

Project

PROPOSED ALTERATIONS
19 TORRIDON AVENUE
GLASGOW

Drawing

EXTG & PROPOSED
REAR ELEVATIONS

Drawn by: - Date: -

Checked by: - Date: -

Approved by: - Date: -

Drawing No. (EL)02 Revision A

Drawing Scale: AS SHOWN at A1