

TOP ROOF

CEILING

MAIN FLOOR

NSL

DRAWING :

FRONT ELEVATION

NOTE: -

ALL.SUB.TRADER
CONTRACTOR MUST VERIFY
ALL DIMENSION AT SITE

LOCATION :

DESIGN BY

DATE

DRAWING BY

SCALE

CHECKED BY:

DWG. NO.

Received By :

Approved by:

TOP ROOF

CEILING

MAIN FLOOR


NSL

TOP ROOF

CEILING

MAIN FLOOR

NSL

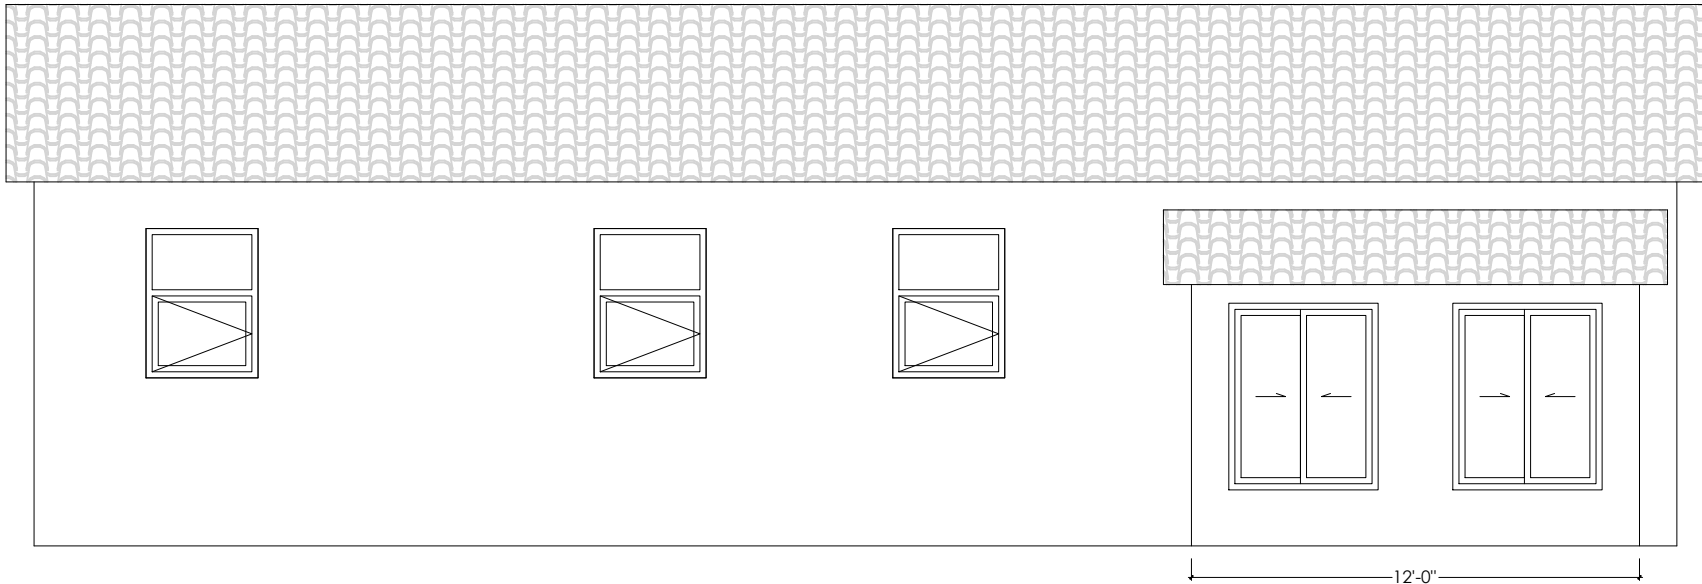

12'-0"

DRAWING :

REAR ELEVATION

NOTE: -

ALL.SUB.TRADER
CONTRACTOR MUST VERIFY
ALL DIMENSION AT SITE

LOCATION :

DESIGN BY	DATE
DRAWING BY	SCALE 1:100
CHECKED BY:	DWG. NO.
Received By :	

Approved by: