

DRAWING :

# REAR ELEVATION

NOTE: -

ALL.SUB.TRADER  
CONTRACTOR MUST VERIFY  
ALL DIMENSION AT SITE


LOCATION :

DESIGN BY	DATE
DRAWING BY	SCALE 1:100
CHECKED BY:	DWG. NO.
Received By :	

Approved by:

TOP ROOF  
 CEILING  
 MAIN FLOOR  
 NSL

TOP ROOF  
 CEILING  
 MAIN FLOOR  
 NSL

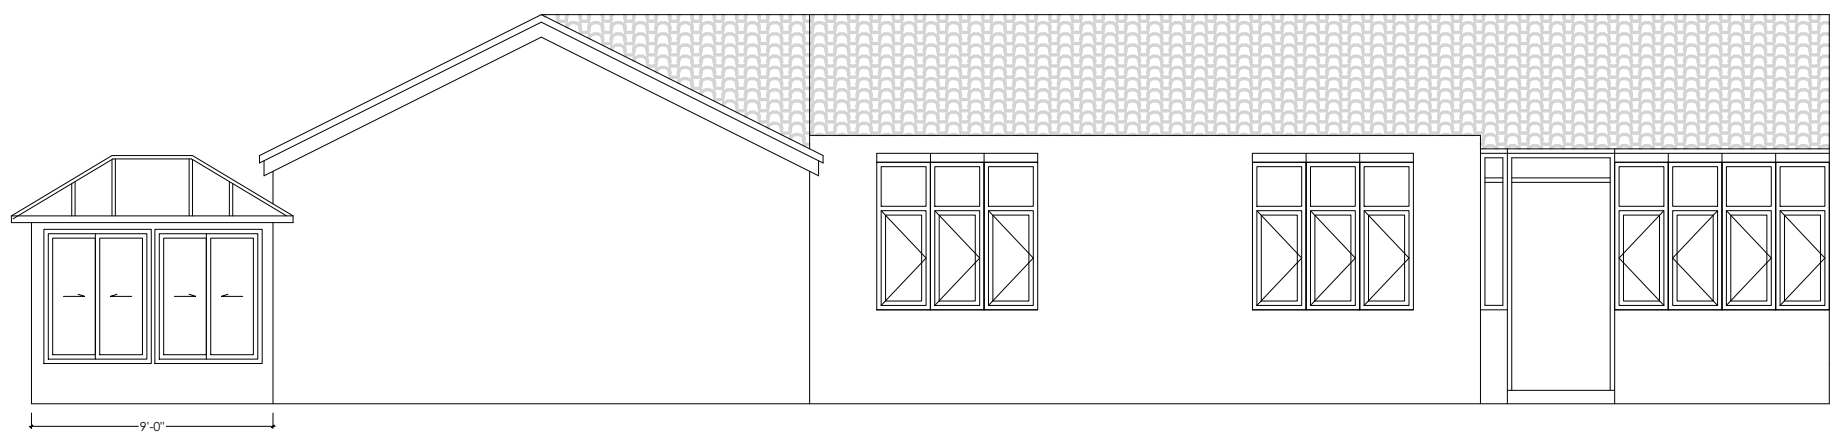

9'-0"

DRAWING :

# FRONT ELEVATION

NOTE: -

ALL.SUB.TRADER  
 CONTRACTOR MUST VERIFY  
 ALL DIMENSION AT SITE

LOCATION :

DESIGN BY	DATE
DRAWING BY	SCALE 1:100
CHECKED BY:	DWG. NO.
Received By :	

Approved by: