

DEBDALE ROAD

Hatton Court

Lyndhurst

7 to 4



52

6c

88.1m

56

3

 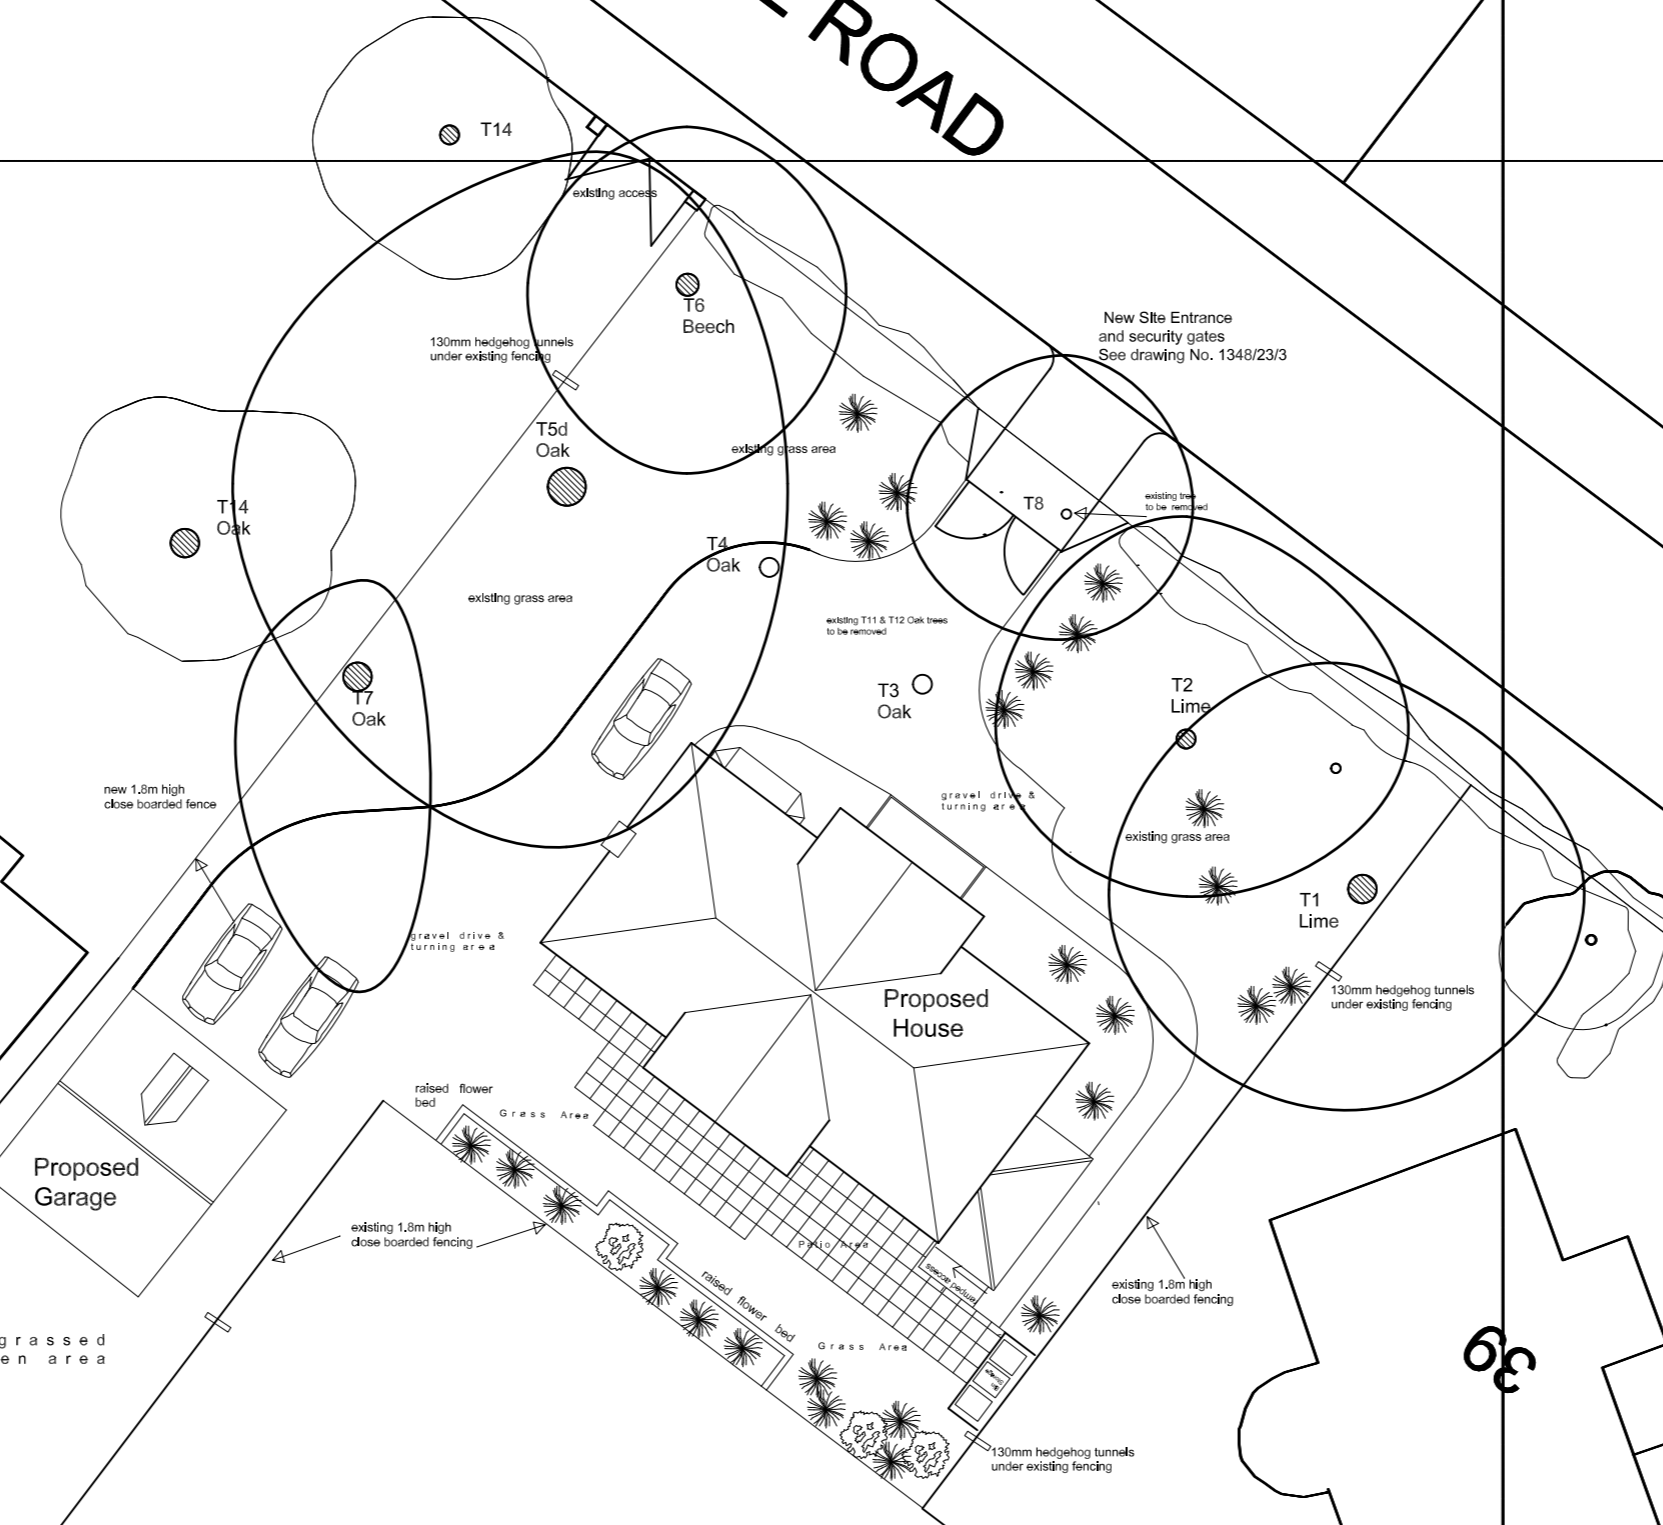

Project
 PROPOSED DETACHED DWELLING
 DEBDALE ROAD
 WELLINGBOROUGH
 NN9 5AJ

Title
 SITE PLAN (Amended)

Client
 Evergreen Management
 UK, Ltd.

Contact
 Mobile: 07708644477 E-mail: martin@evergreenconnect.com

Date: February 2020 Scale: 1:200
 This drawing is to be used in conjunction with the drawings and no part may be copied or reproduced as a whole or part of without prior agreement Copyright ©

Drawings: 1348-23-2