




This drawing is the copyright of Get Planning & Architecture Ltd. and may not be reproduced without permission. Dimensions must not be scaled (except for planning purposes) and must be checked prior to construction and manufacture.

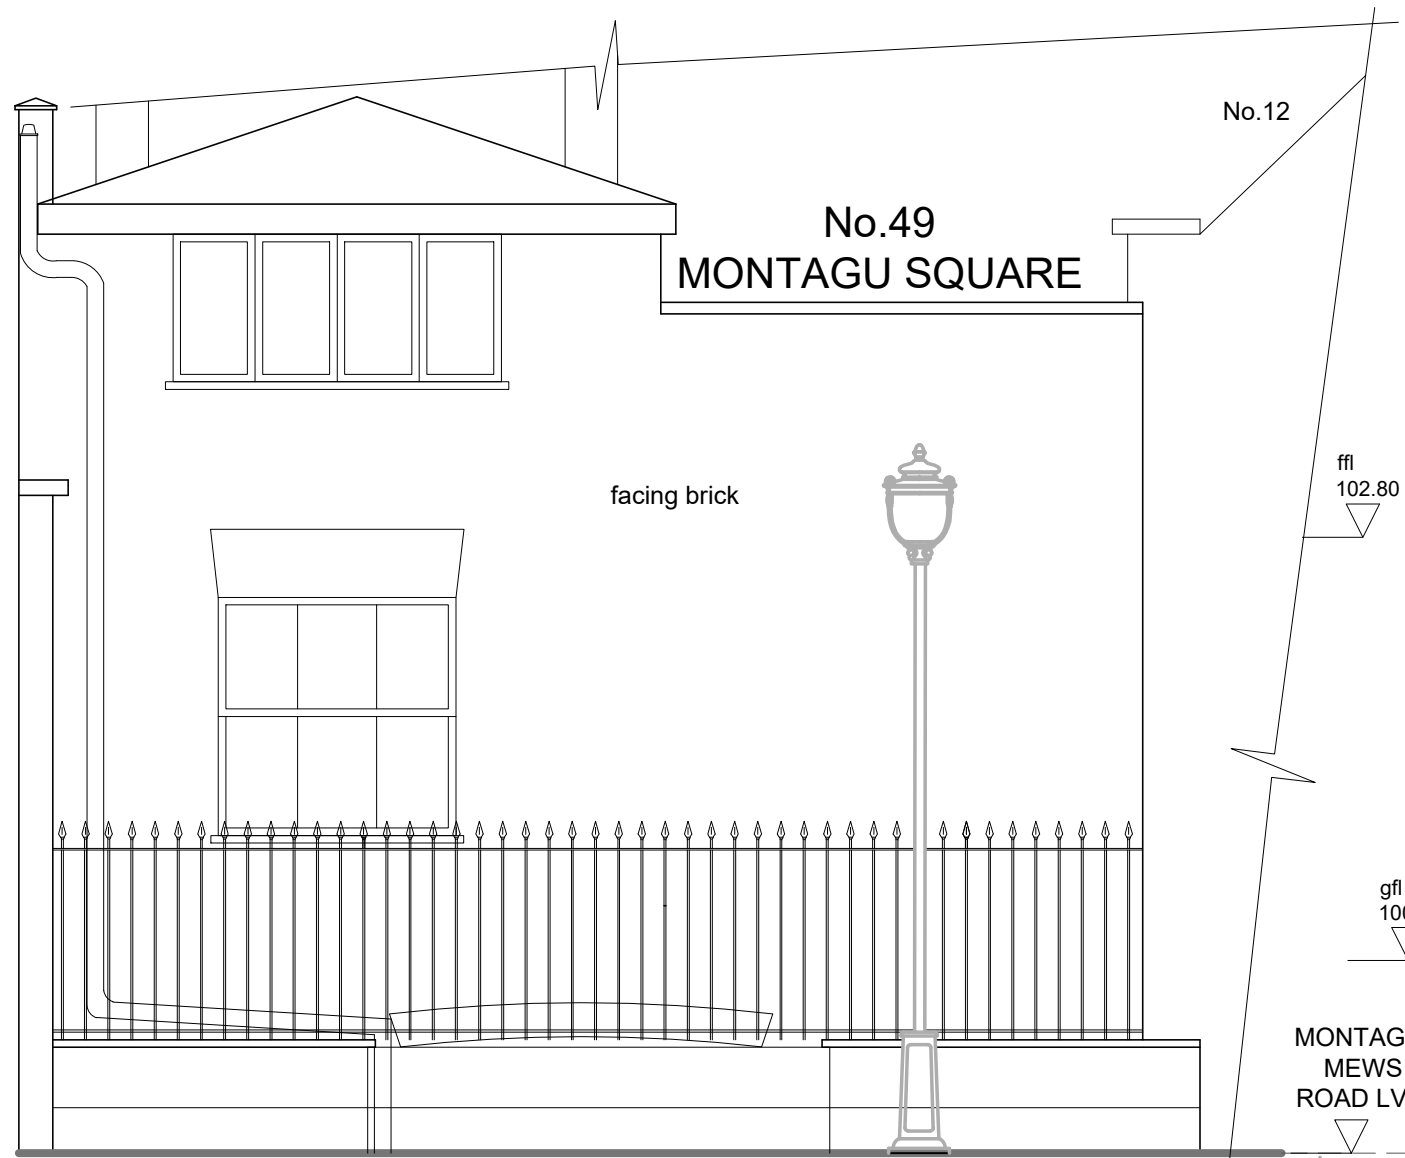

WEST (REAR) ELEVATION FROM MONTAGU MEWS

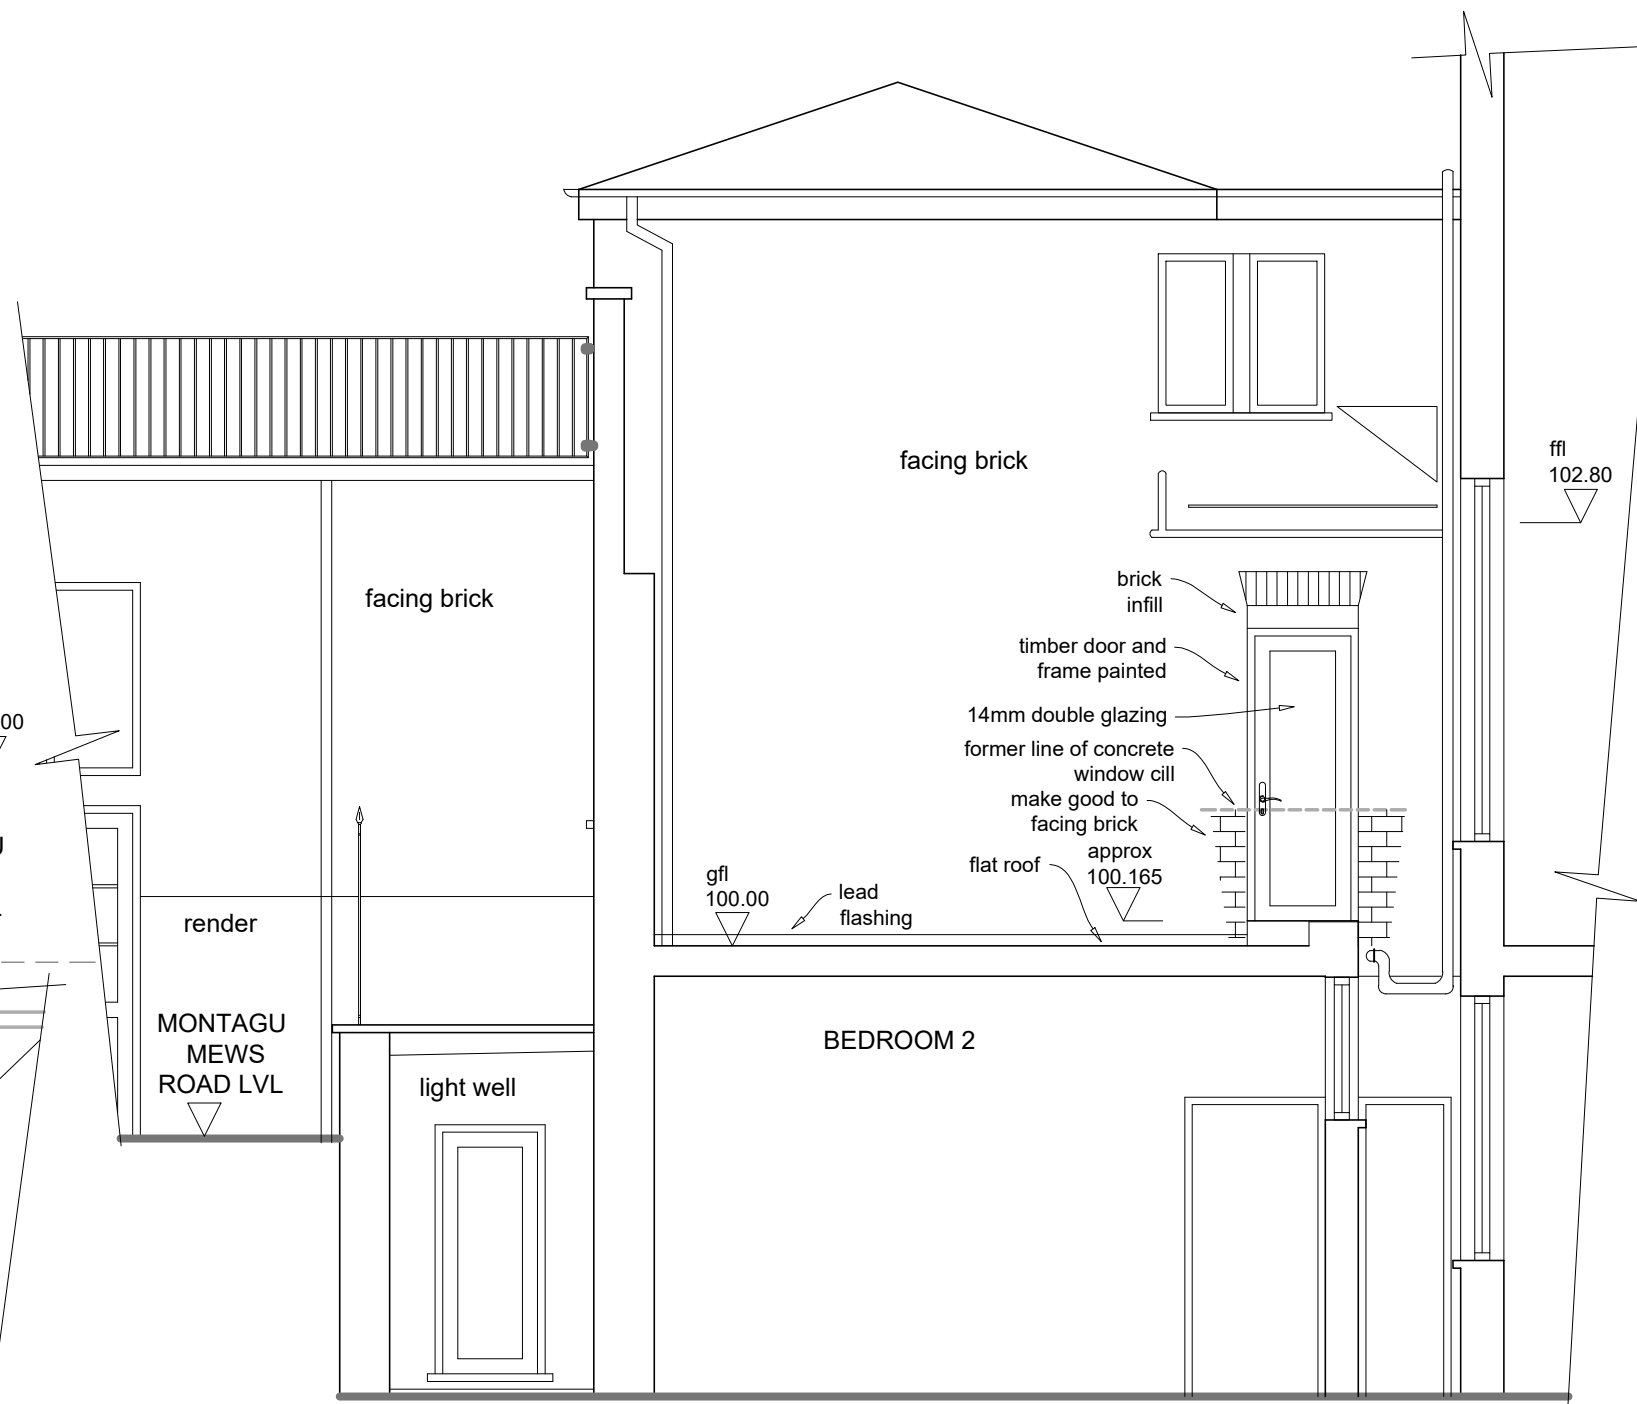

SOUTH (SIDE) ELEVATION

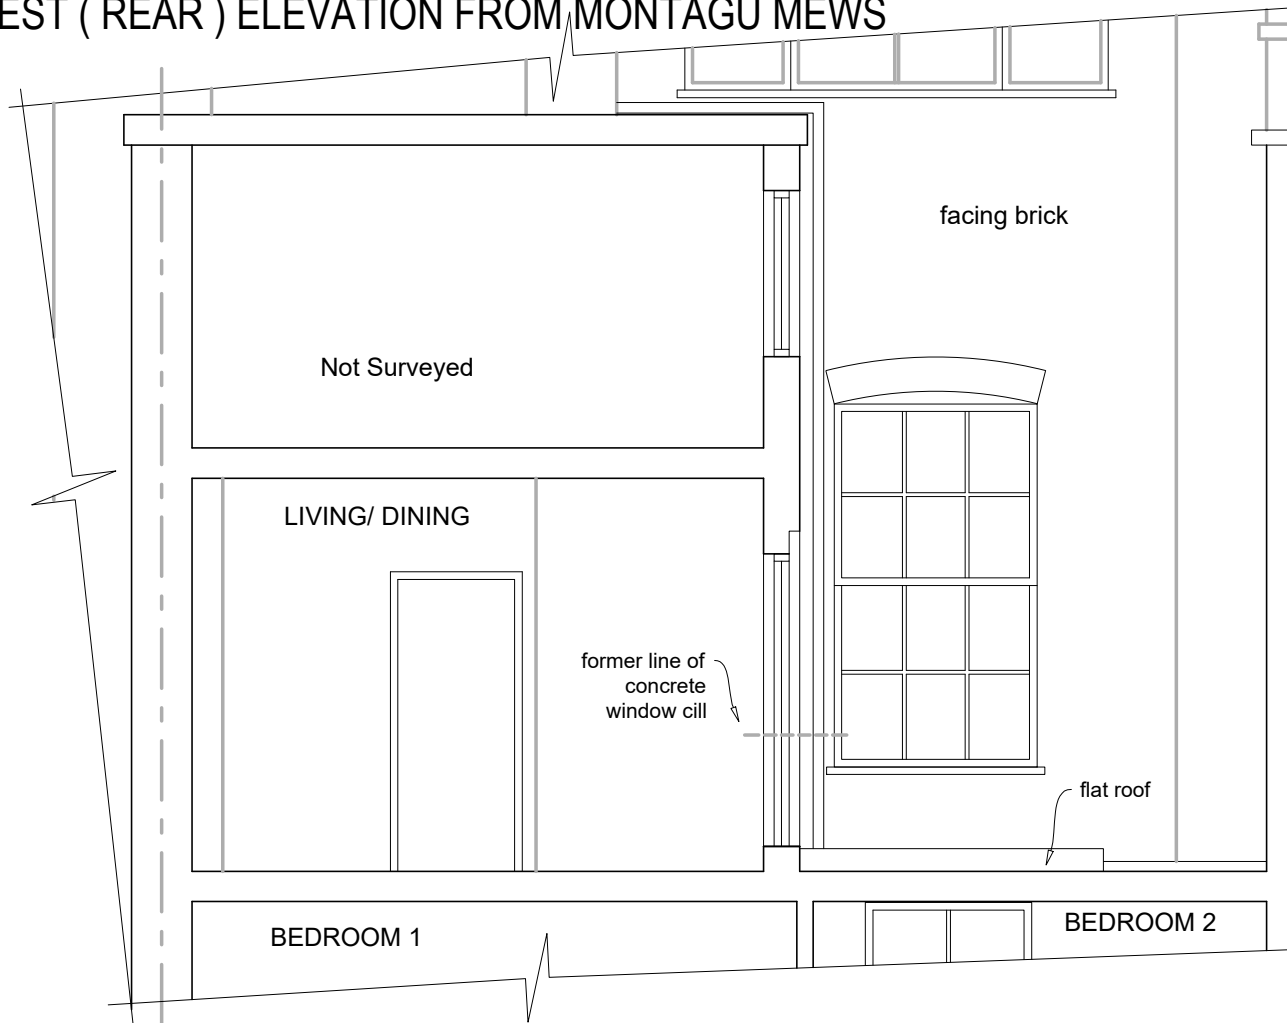

WEST ELEVATION FROM INSIDE THE YARD

-	dedraft	BG	BG	VK	22/03/24
-	drawn	BG	BG	VK	04/02/24
REV	details	check	AM	by	date

revisions:					
project: NEW DOOR					
site: FLAT 2, 49 MONTAGU SQUARE, W1H 2LW					
drawing: WEST AND SOUTH ELEVATION AS EXISTING AND PROPOSED					
scale:	date:	project no:	drawing no:	rev:	
1:50 @ A3	04/02/2024	13163	04	-	

Get Planning & Architecture
7 Tudor Court, Brighton Road
Sutton, Surrey SM2 5AE
tel. 0208 770 3962
www.get-planning.co.uk
email: info@get-planning.co.uk