



This drawing is the copyright of Get Planning & Architecture Ltd. and may not be reproduced without permission. Dimensions must not be scaled (except for planning purposes) and must be be checked prior to construction and manufacture.

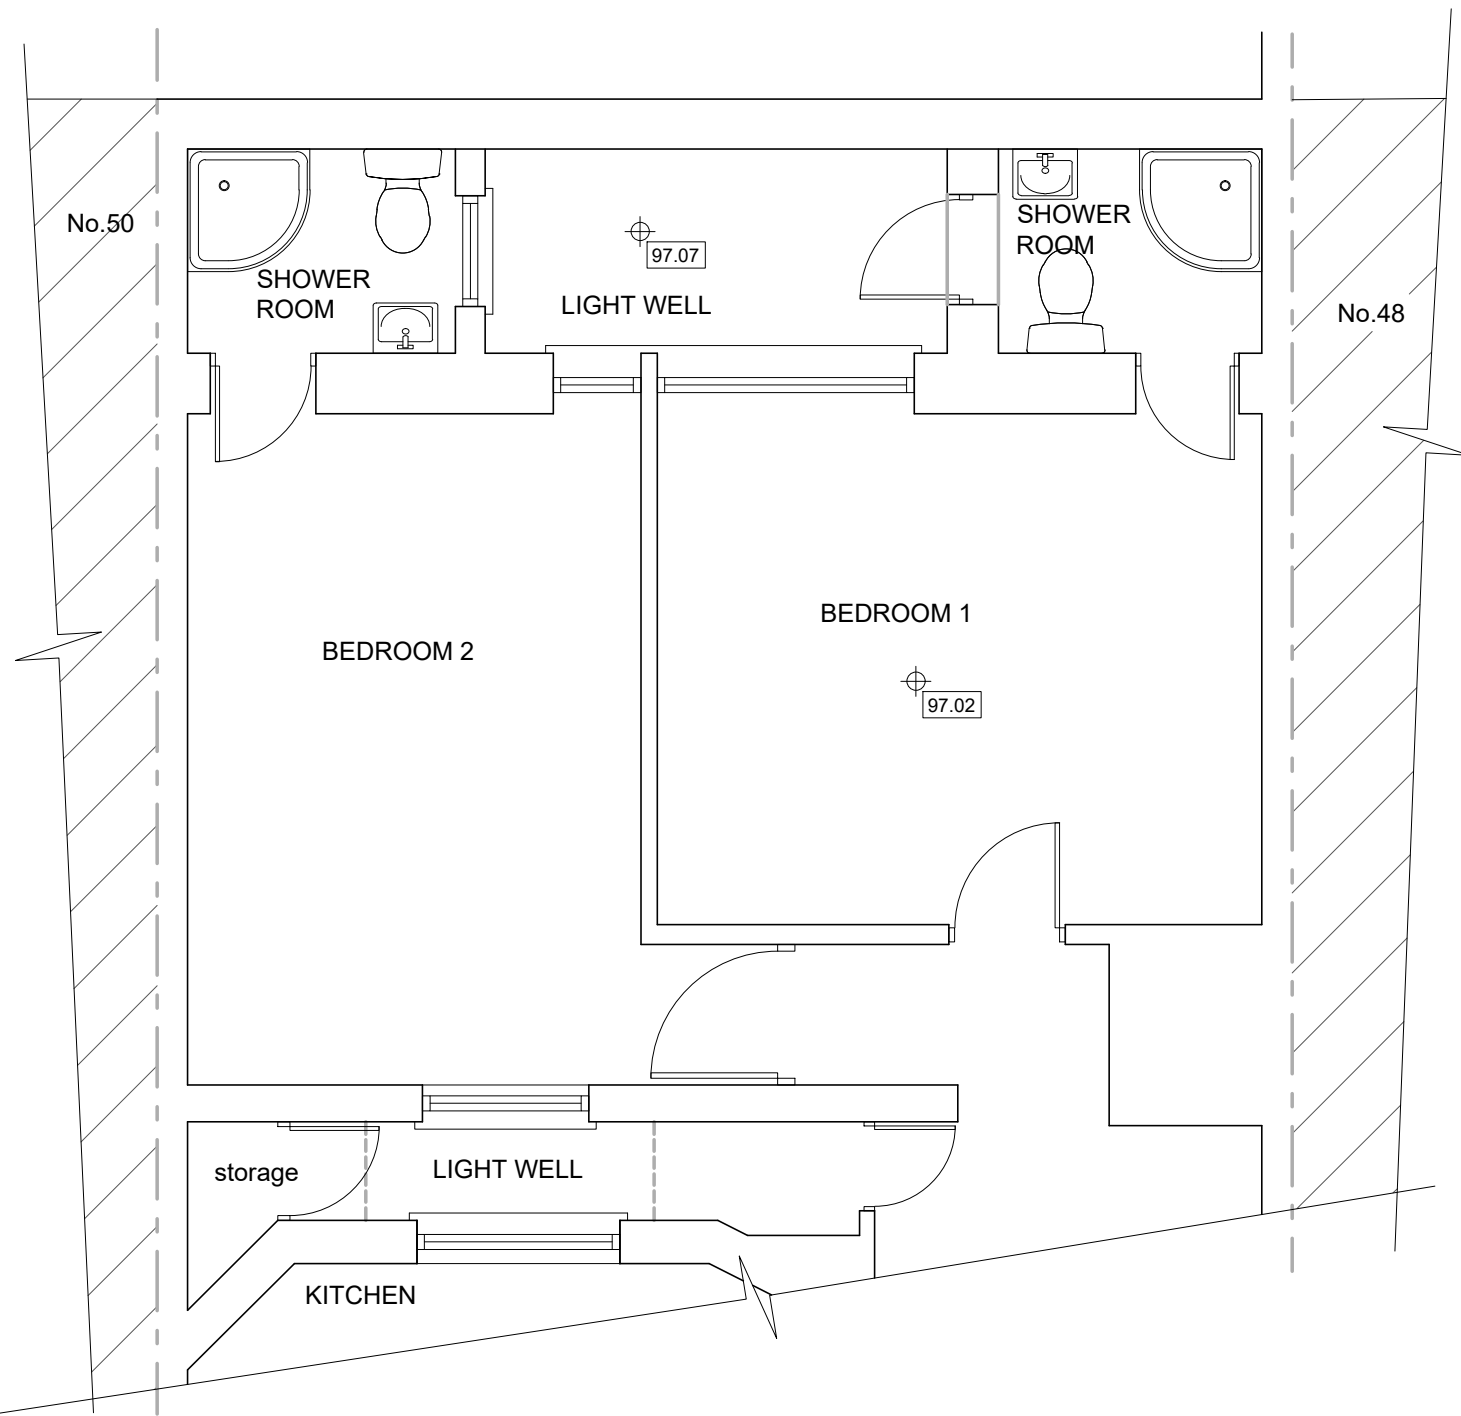

LOWER GROUND FLOOR PLAN
(UNCHANGED)

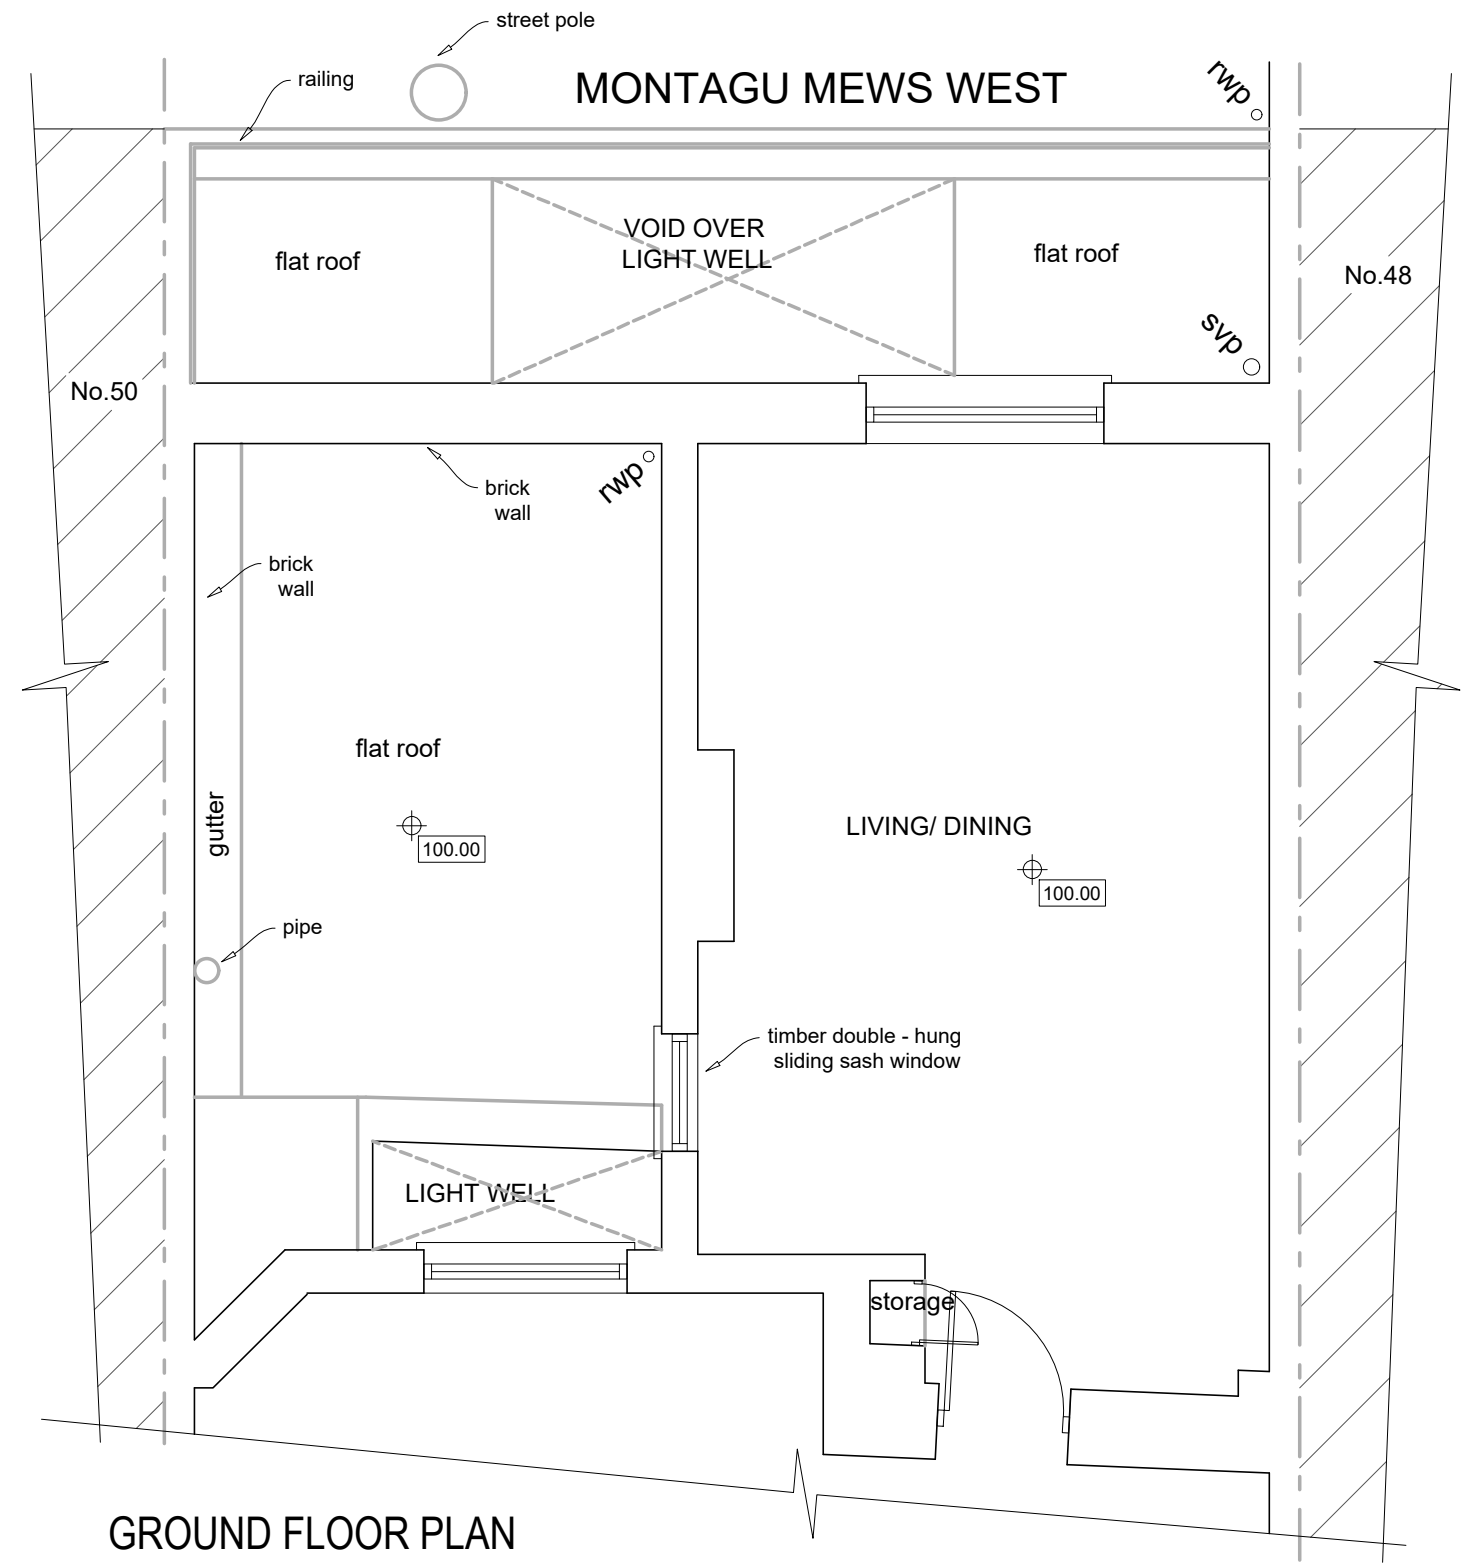

GROUND FLOOR PLAN

	dedraft	BG	BG	VK	22/03/24
	drawn	BG	BG	VK	04/02/24
REV	details	check	AM	by	date

revisions:

project: NEW DOOR		Get Planning & Architecture 7 Tudor Court, Brighton Road Sutton, Surrey SM2 5AE tel. 0208 770 3962 www.get-planning.co.uk email: info@get-planning.co.uk		
site: FLAT 2, 49 MONTAGU SQUARE, W1H 2LW				
drawing: LOWER & UPPER GROUND FLOOR PLANS AS PRE EXISTING				
scale: 1:50 @ A3	date: 04/02/2024	project no: 13163	drawing no: 05	rev: -