




NOTE  
 ALL DIMENSIONS TO BE CHECKED ON SITE PRIOR TO COMMENCEMENT OF WORK ON SITE.  
 DRAWING TO BE READ IN CONJUNCTION WITH STRUCTURAL ENGINEERS DETAILS WHERE APPLICABLE. ALL STRUCTURAL WORKS TO BE INVESTIGATED AND LOADS IMPOSED PRIOR TO COMMENCEMENT OF WORKS ON SITE IF IN DOUBT ASK.

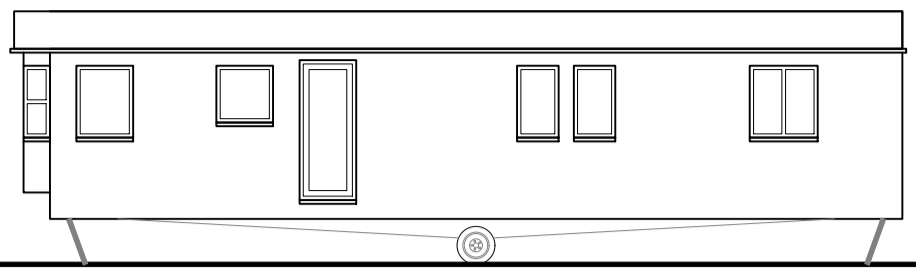


Existing Front Elevation

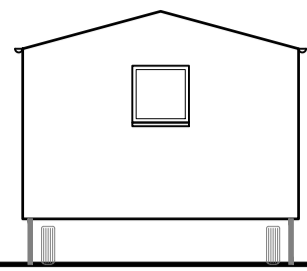


Existing Side Elevation

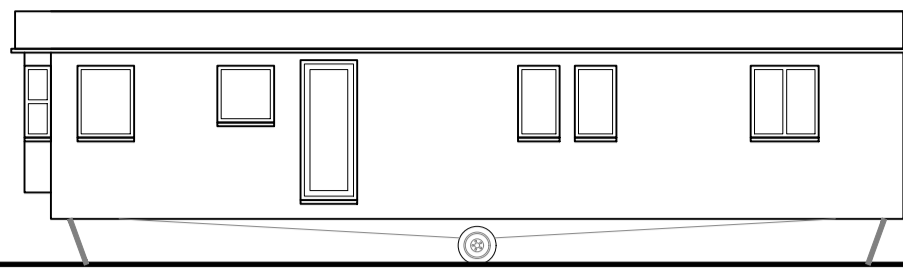


Proposed Front Elevation

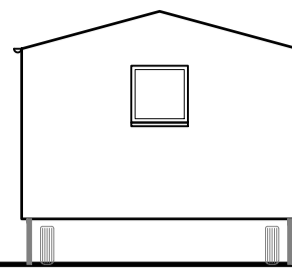


Proposed Side Elevation

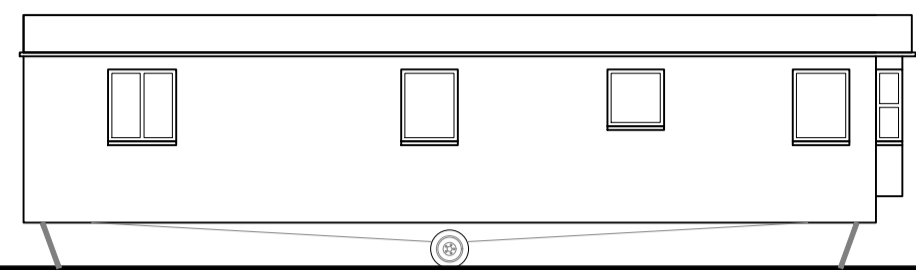


Existing Rear Elevation

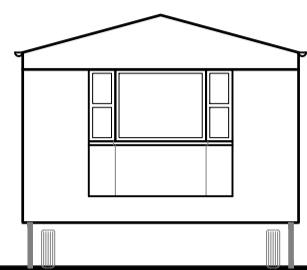


Existing Side Elevation

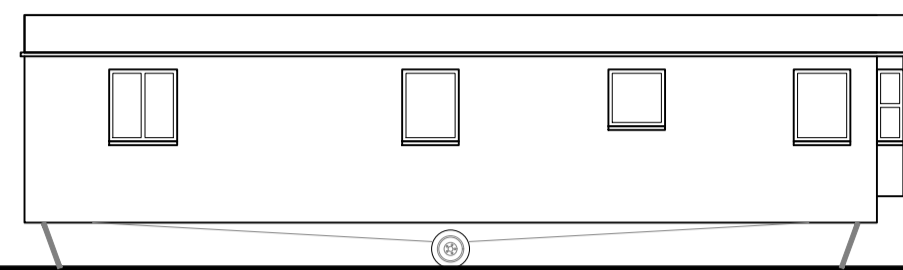

Proposed Rear Elevation

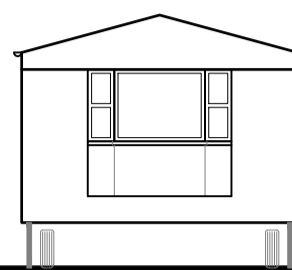


Proposed Side Elevation

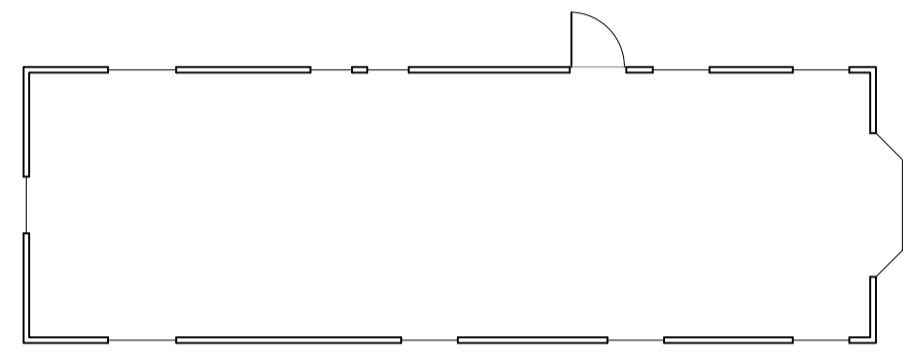


Existing Ground Floor Plan

SCALE 1:100  
 0m 2m 4m 6m 8m

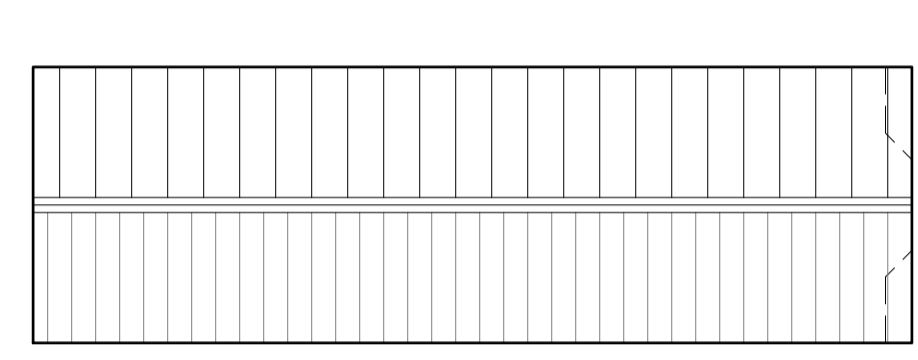


Existing Roof Plan



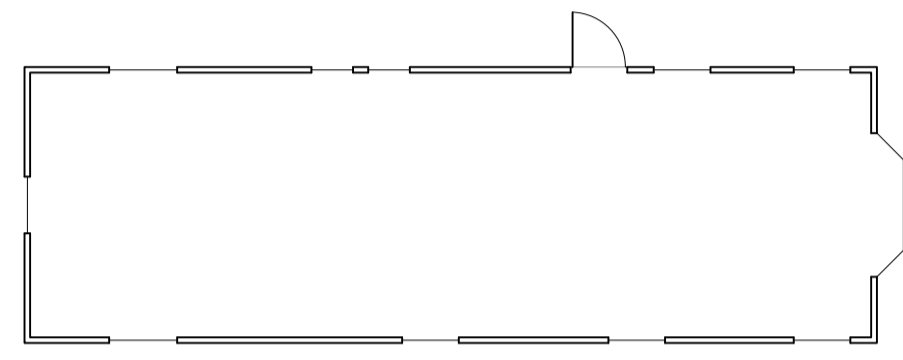


Proposed Ground Floor Plan

SCALE 1:100  
 0m 2m 4m 6m 8m  
 1:100

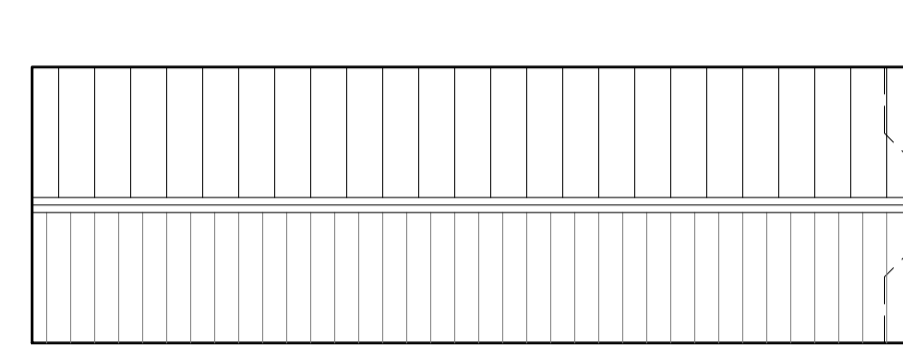

Proposed Roof Plan

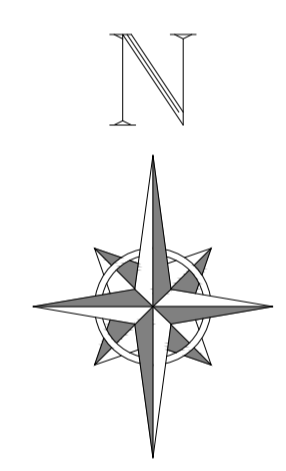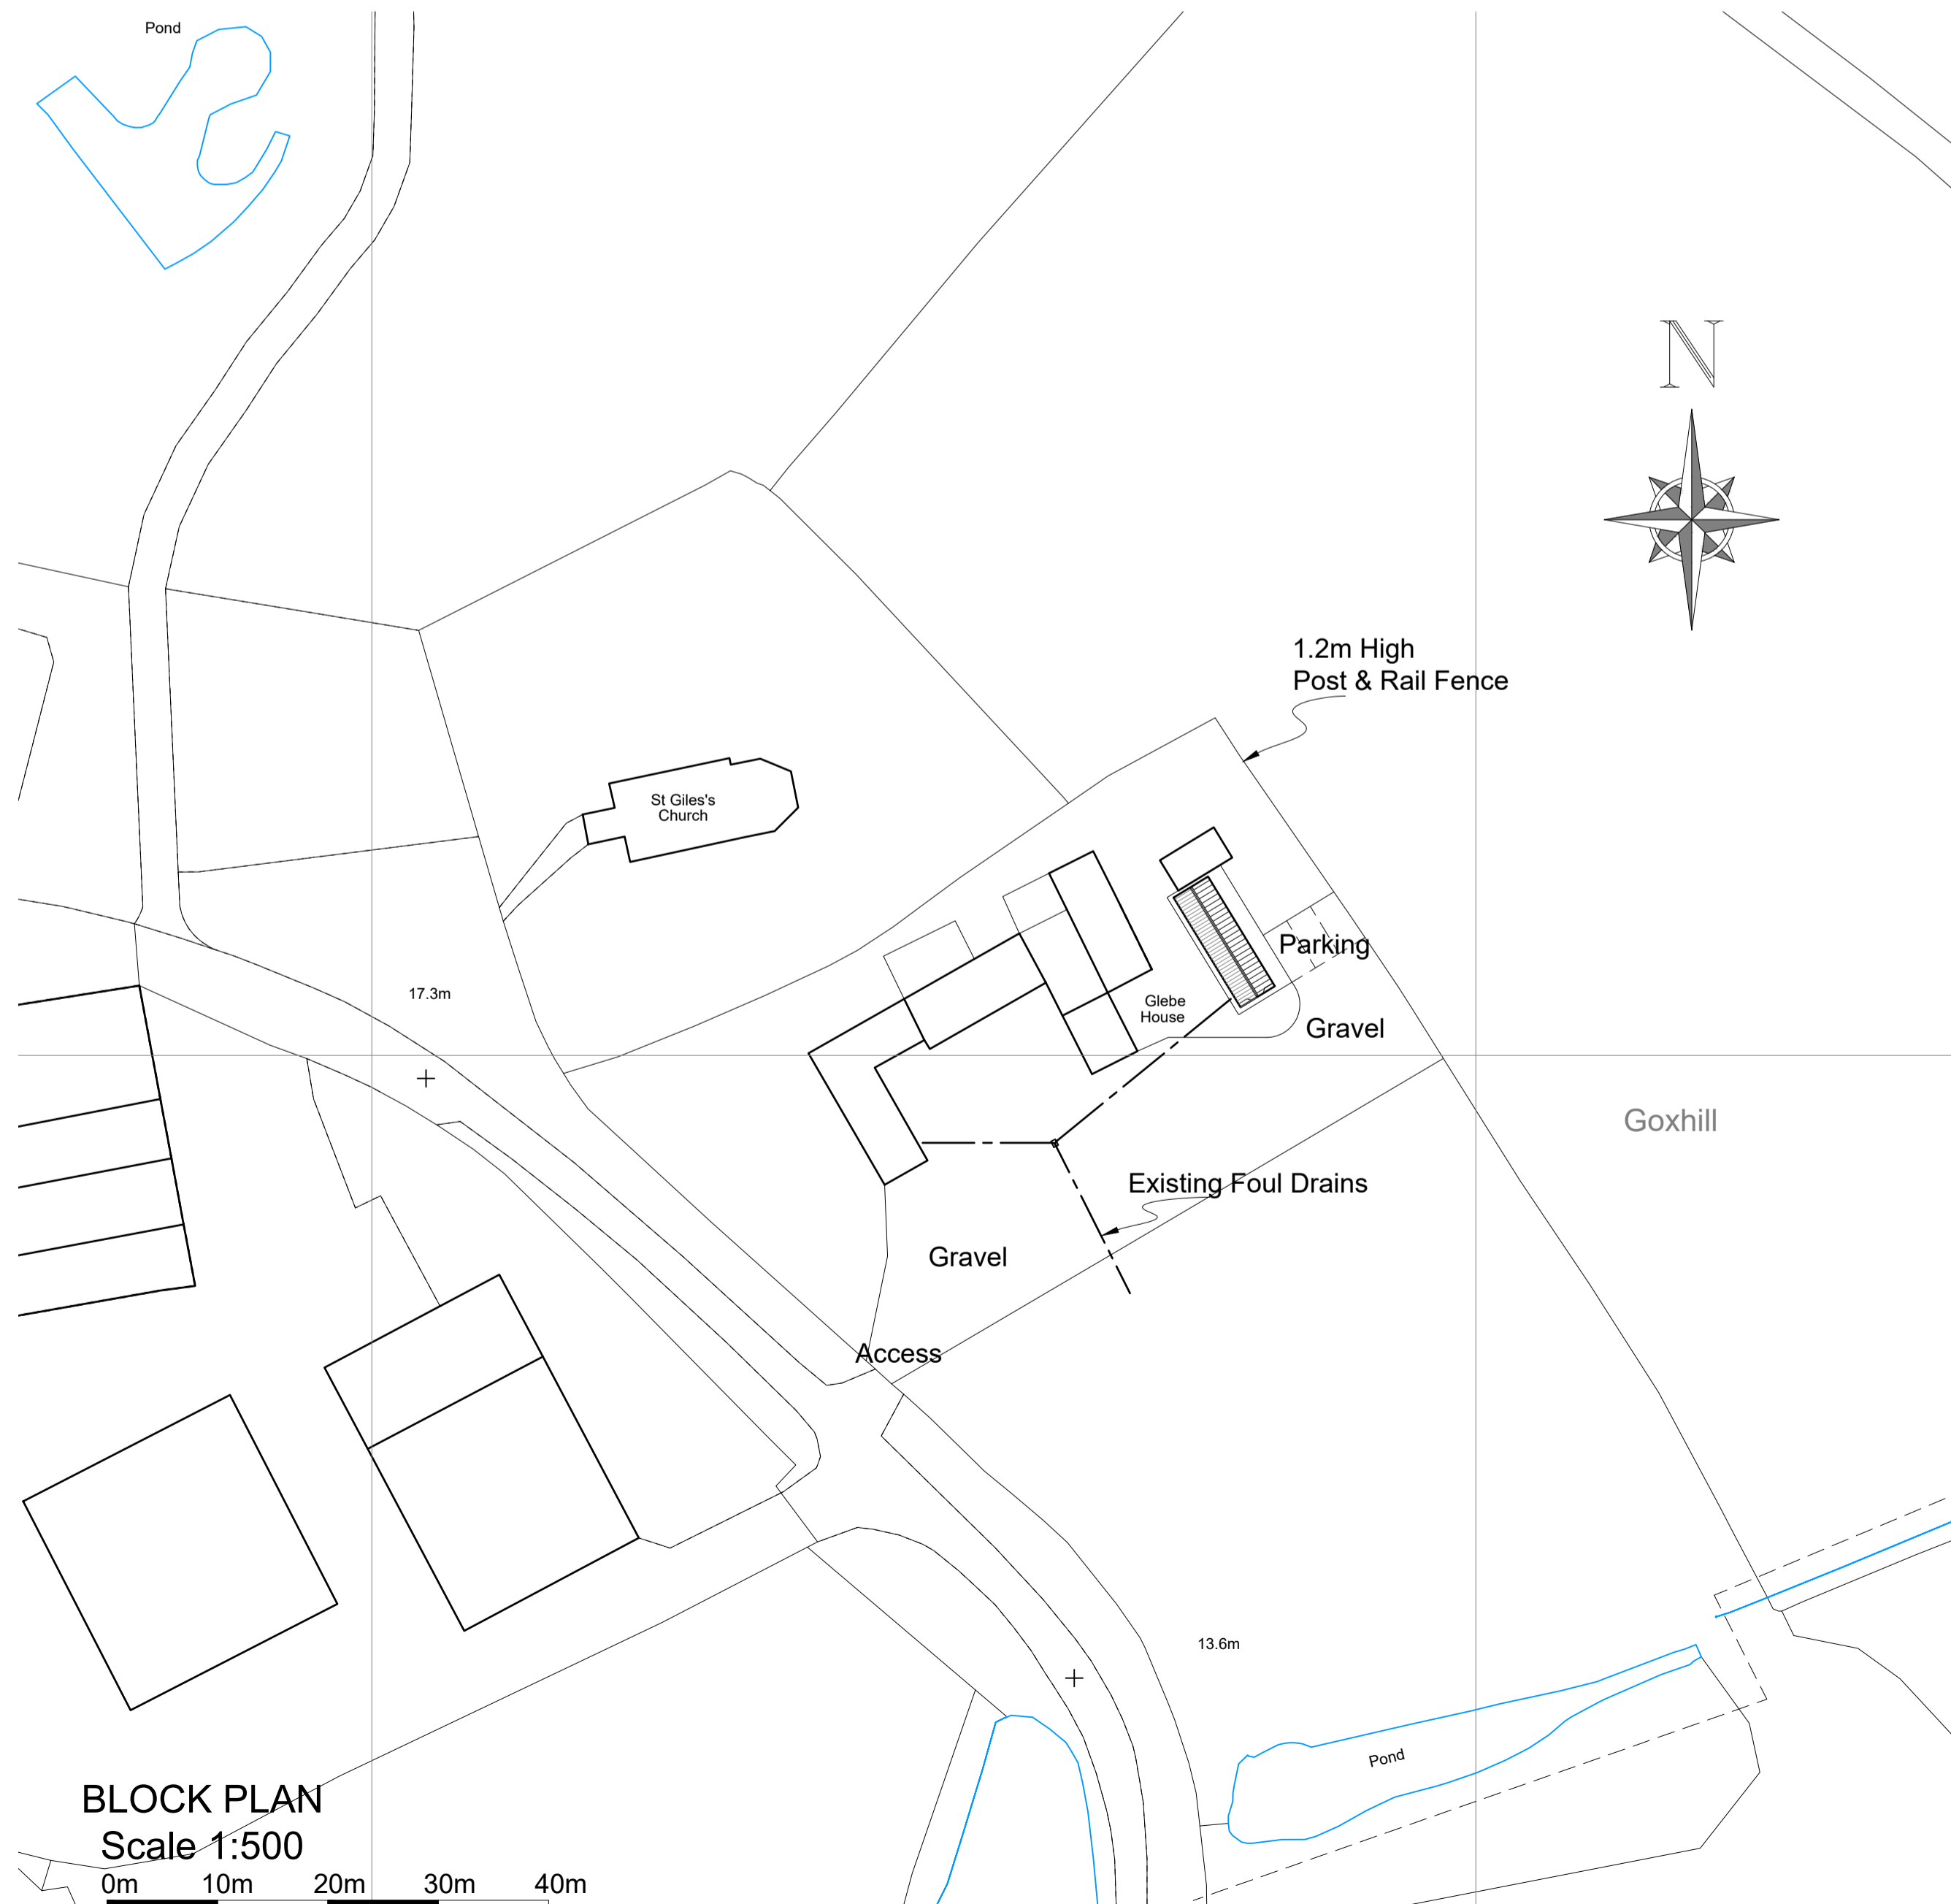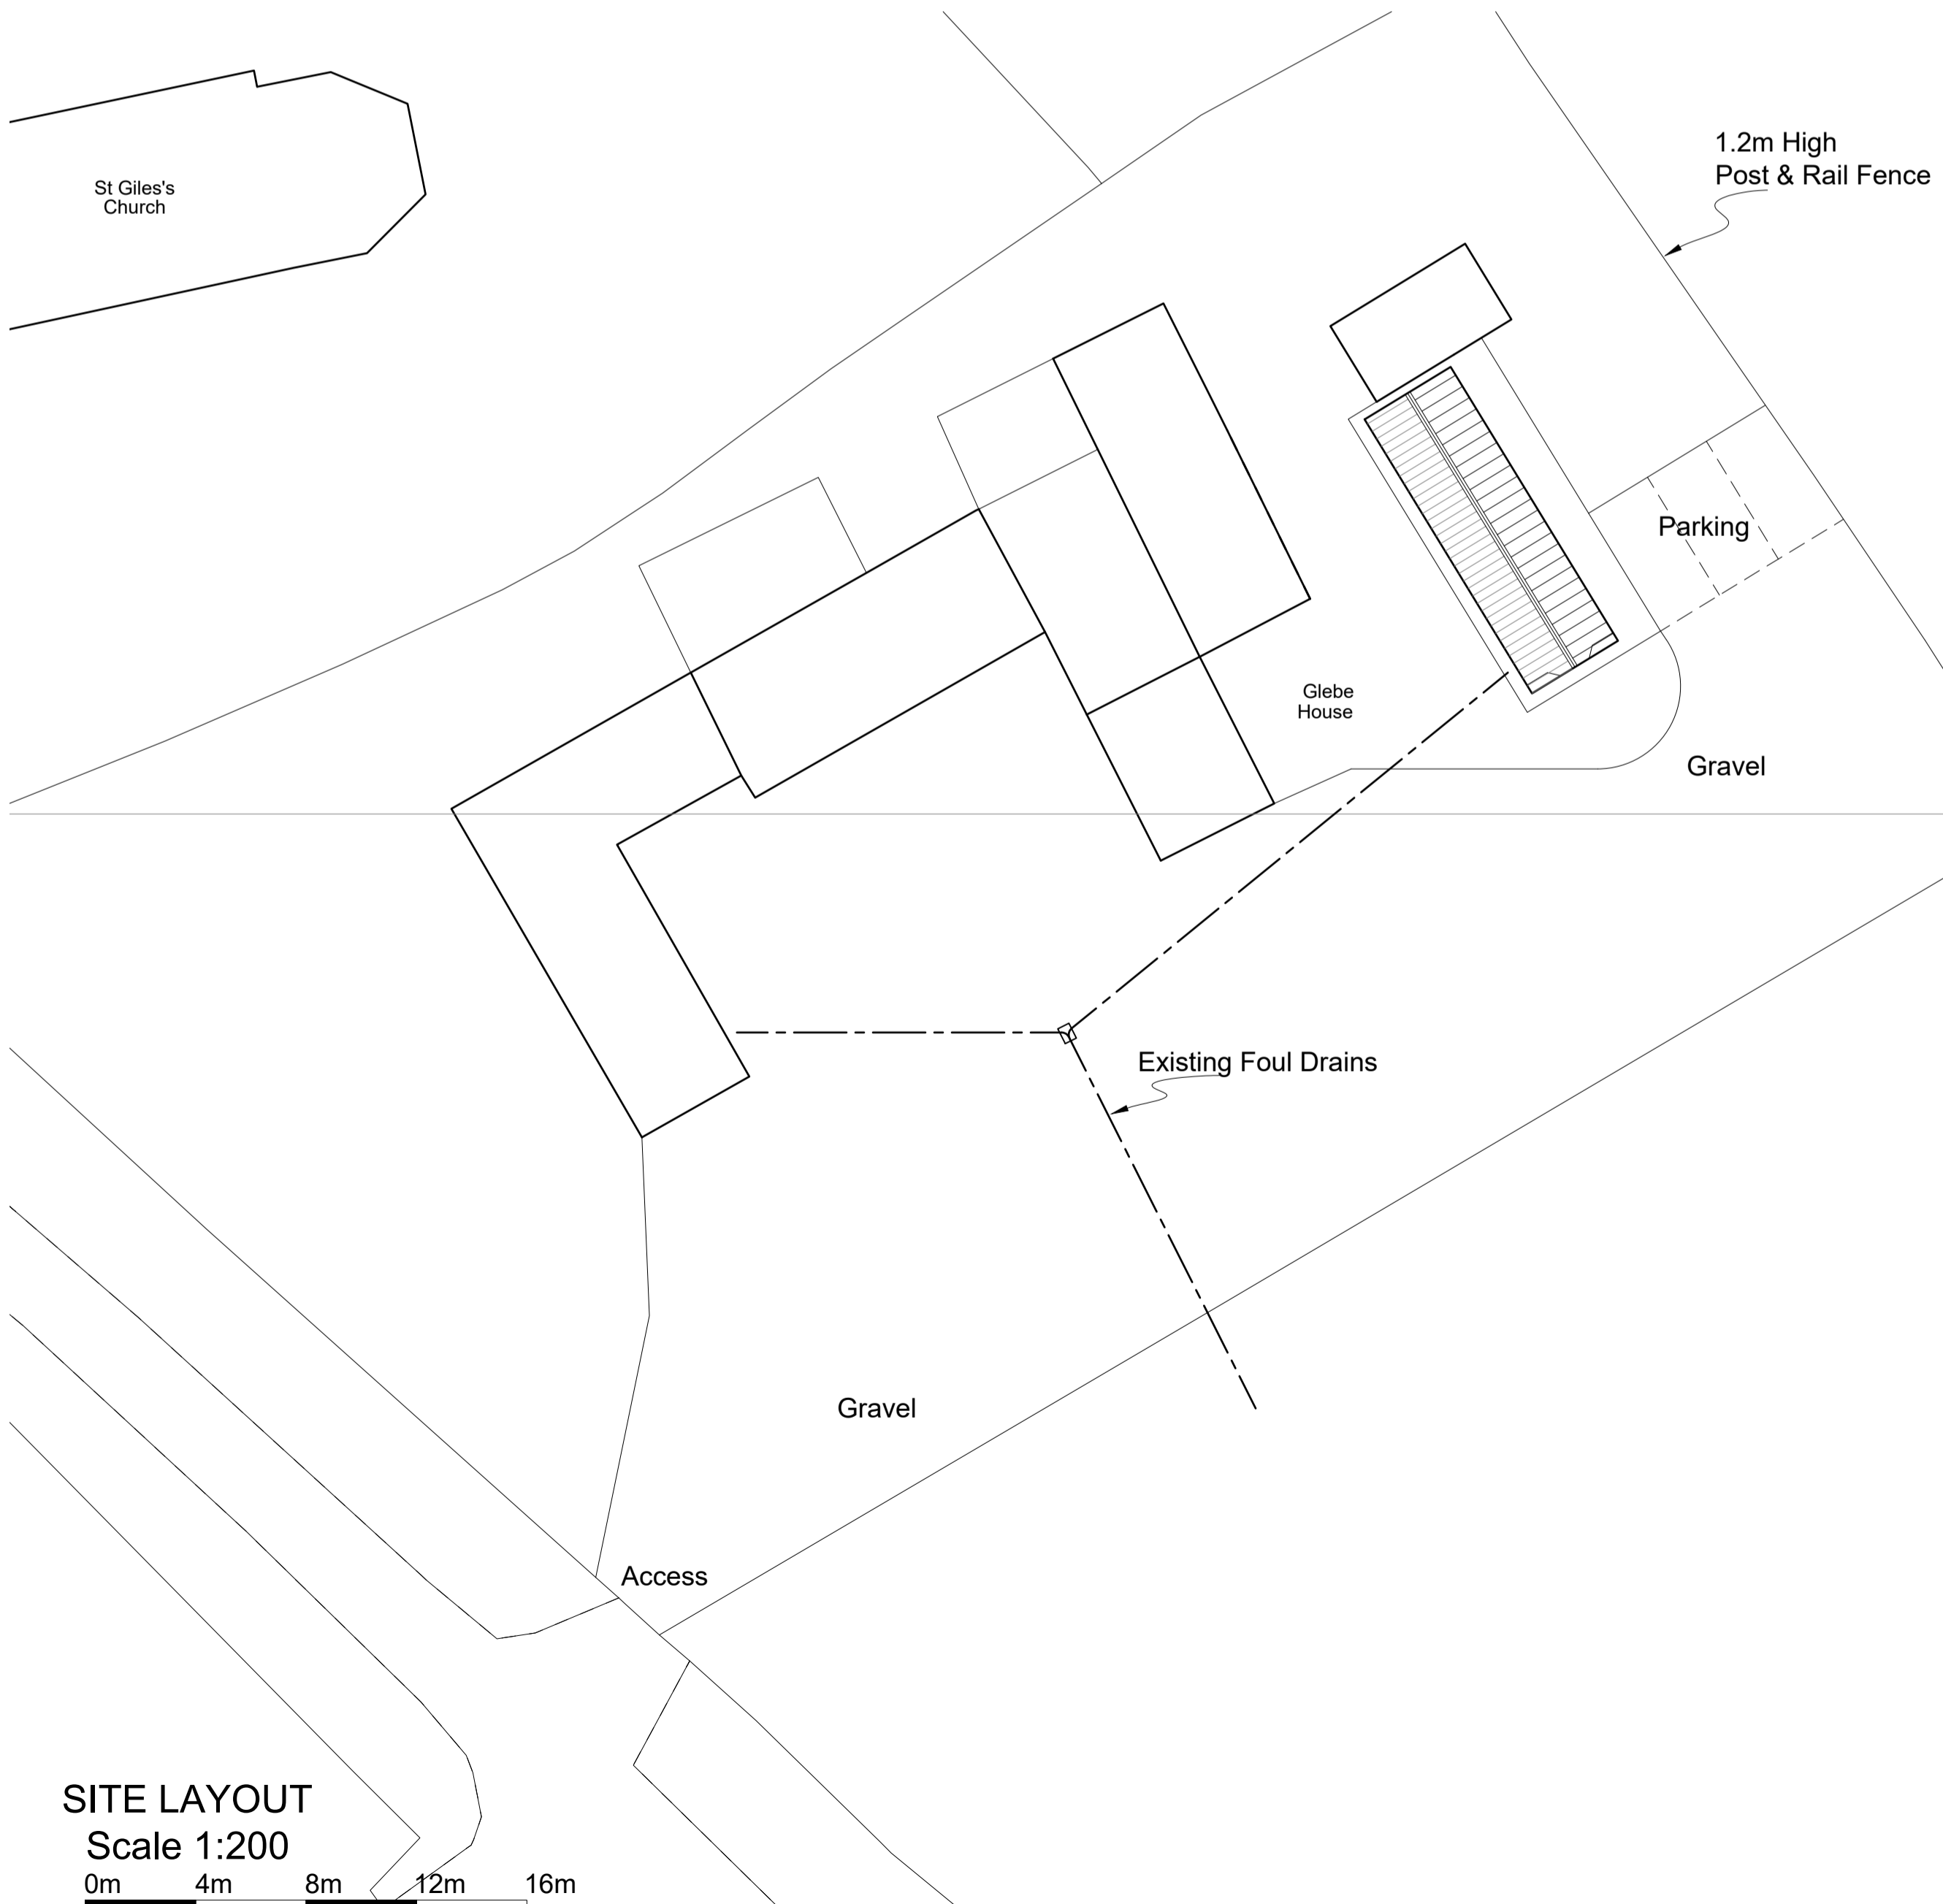

*Title:* Proposed  
 Glebe Farm  
 Goxhill Lane  
 Seaton  
 HULL  
 HU11 5RW  
*Proposed Plans & Elevations*  
*Client:* Mr & Mrs Duckworth  
*Scale:* 1:100, 1:200, 1:500@A1  
*Date:* 1-04-2024  
*Drawing No:* 1/202407

*Paul Taylor Architectural*  
 31 Chartwell Gardens  
 HULL  
 HU7 3FB  
 Mob: 07950655146  
 e-mail: paul@paultdesign.co.uk