




EAST ELEVATION



WEST ELEVATION

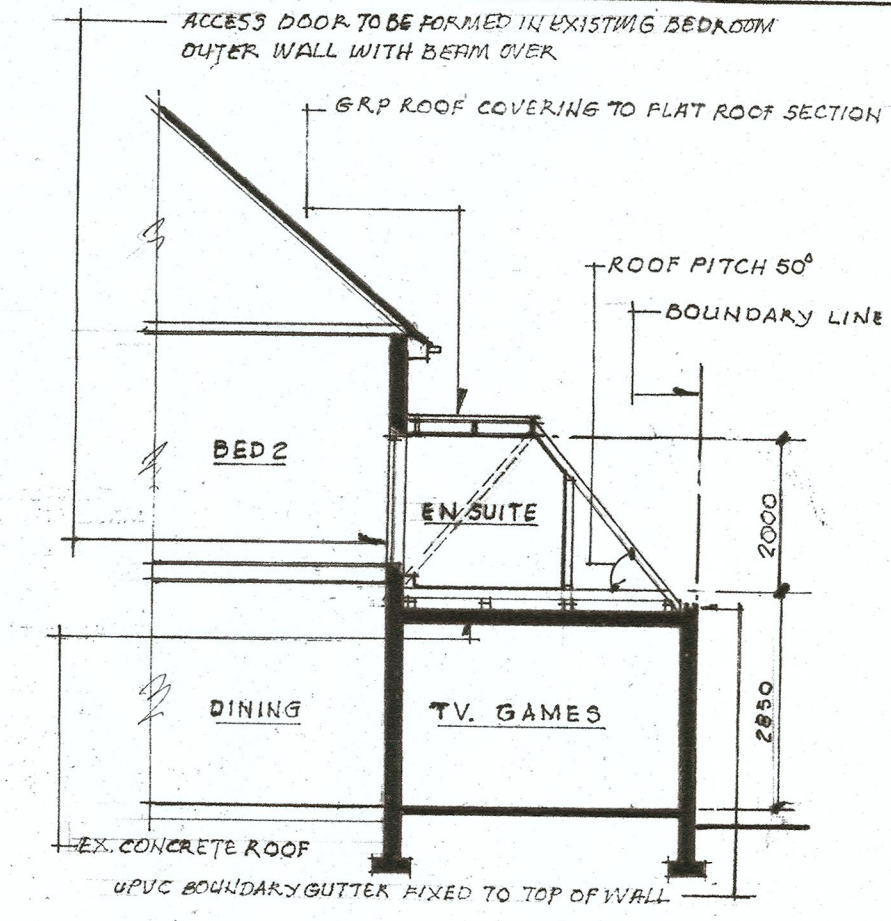

SECTION A-A

NOTES:  
All dimensions must be checked on site and not scaled from this drawing.





FRONT ELEVATION




REAR ELEVATION


REAR ELEVATION No 37

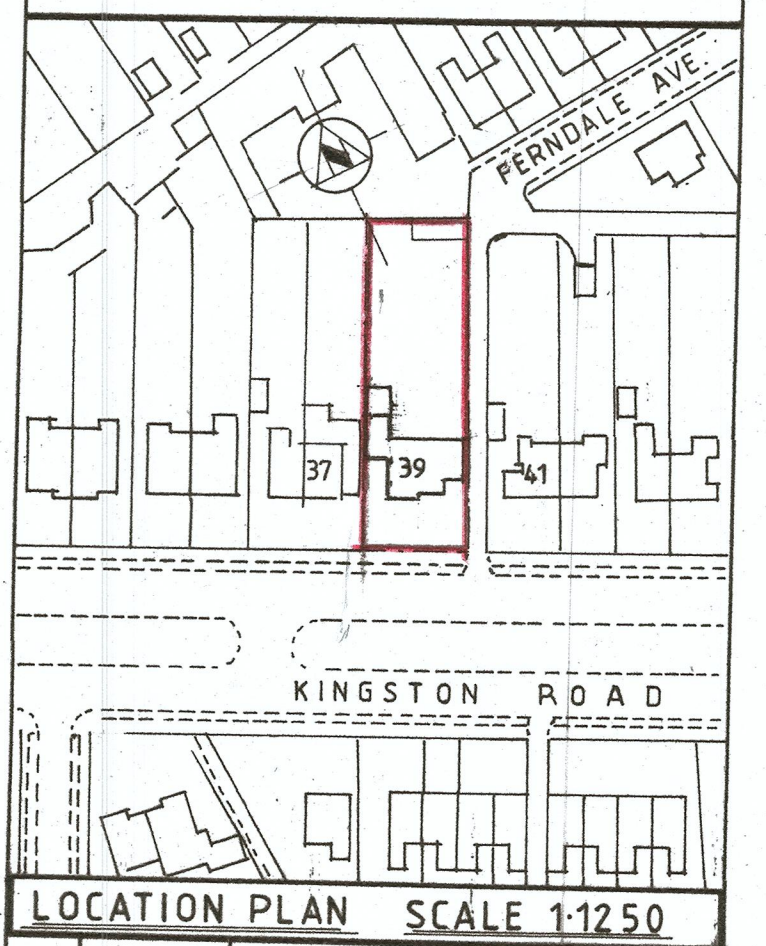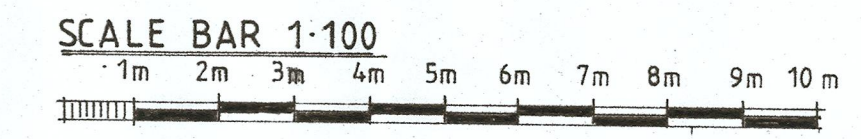


LOCATION PLAN SCALE 1:1250

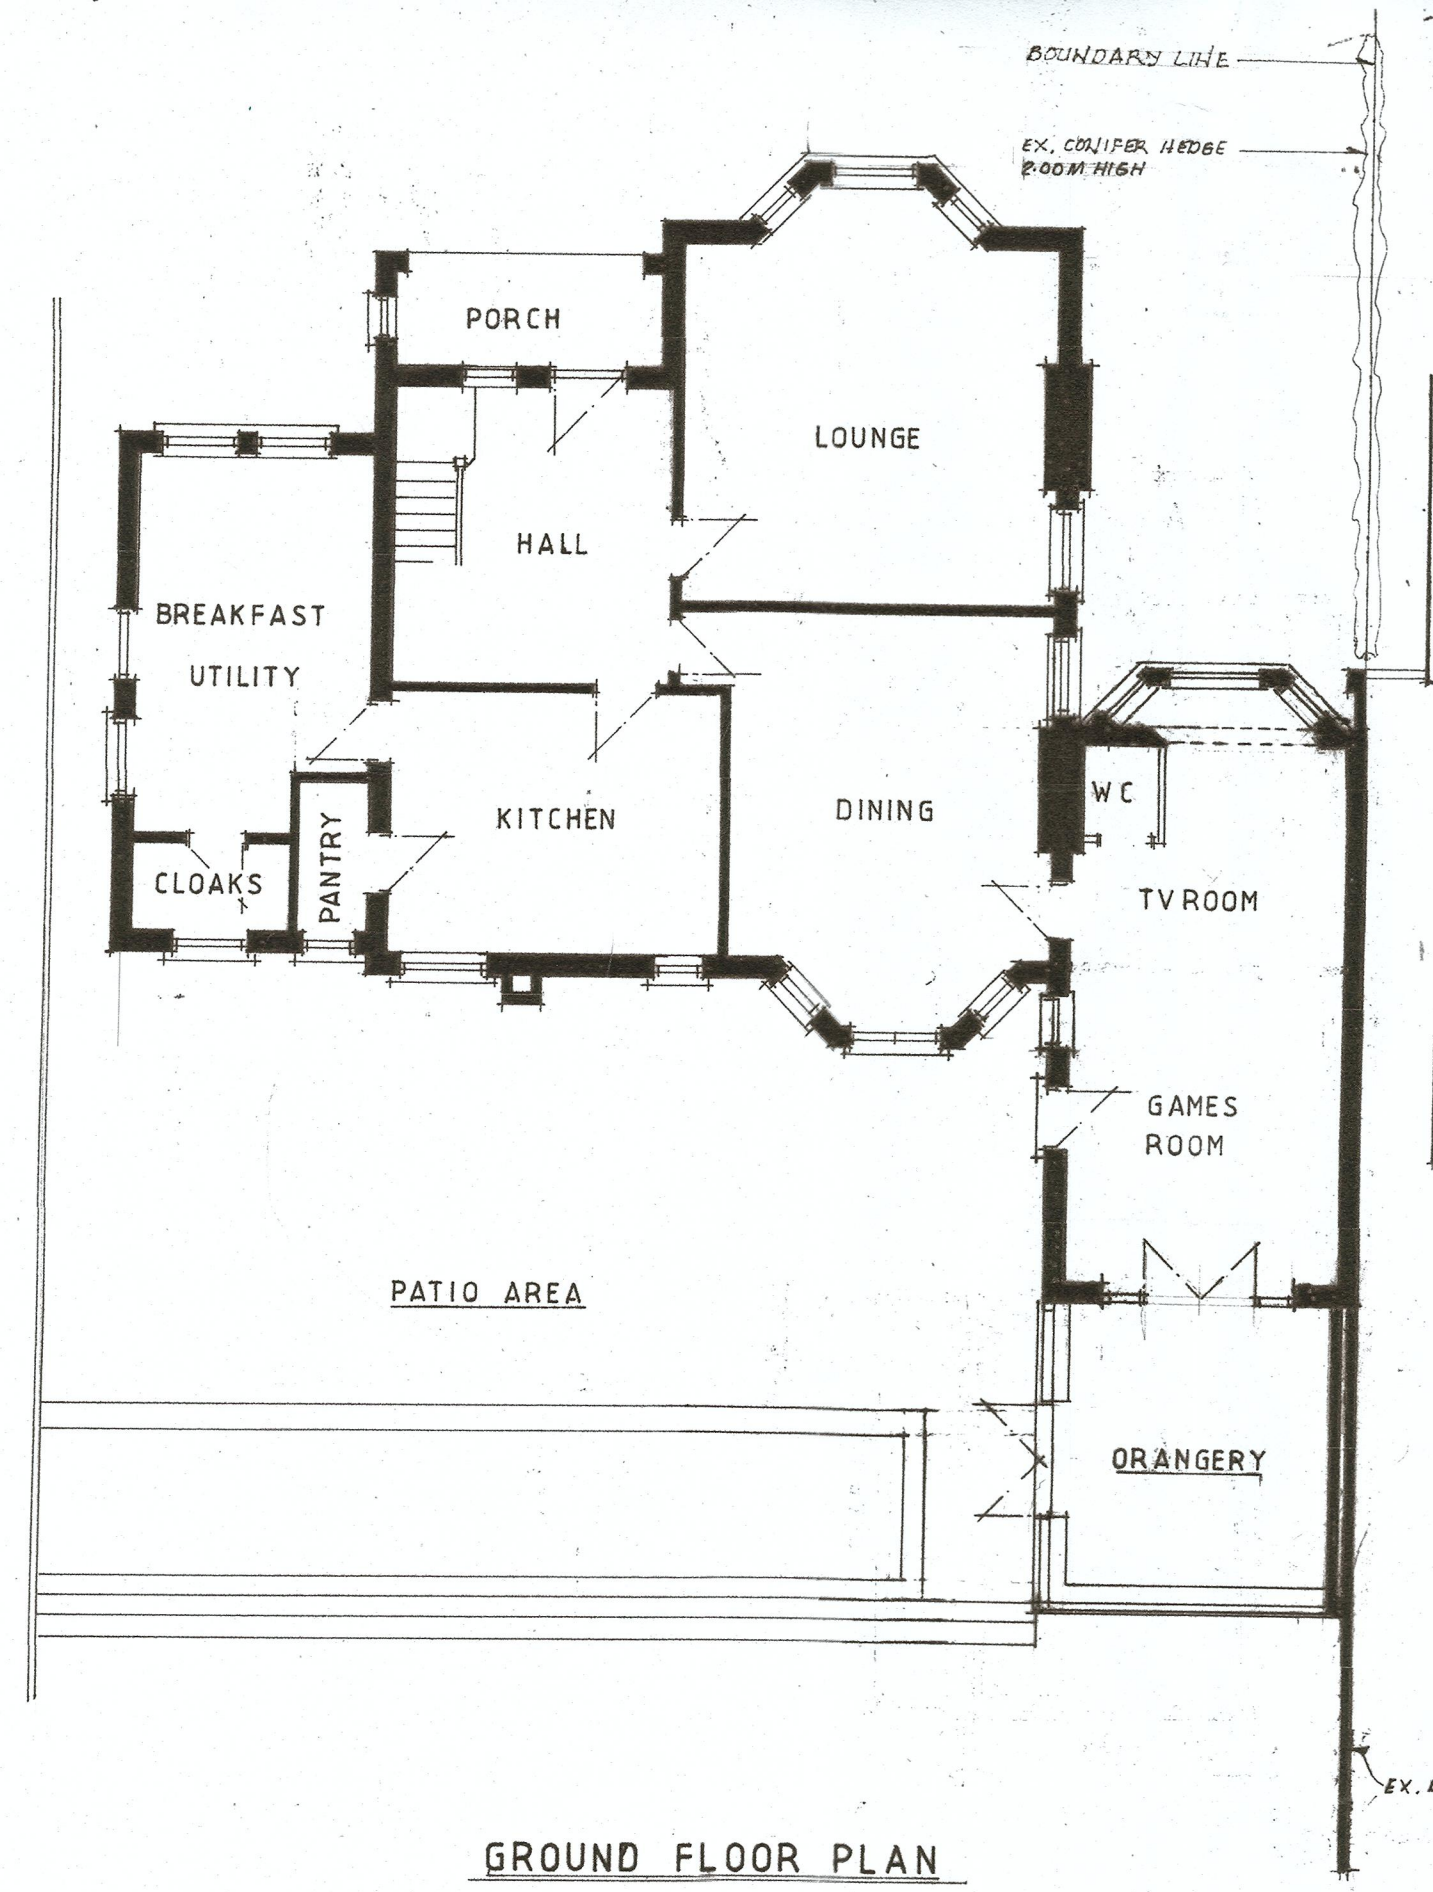


GROUND FLOOR PLAN

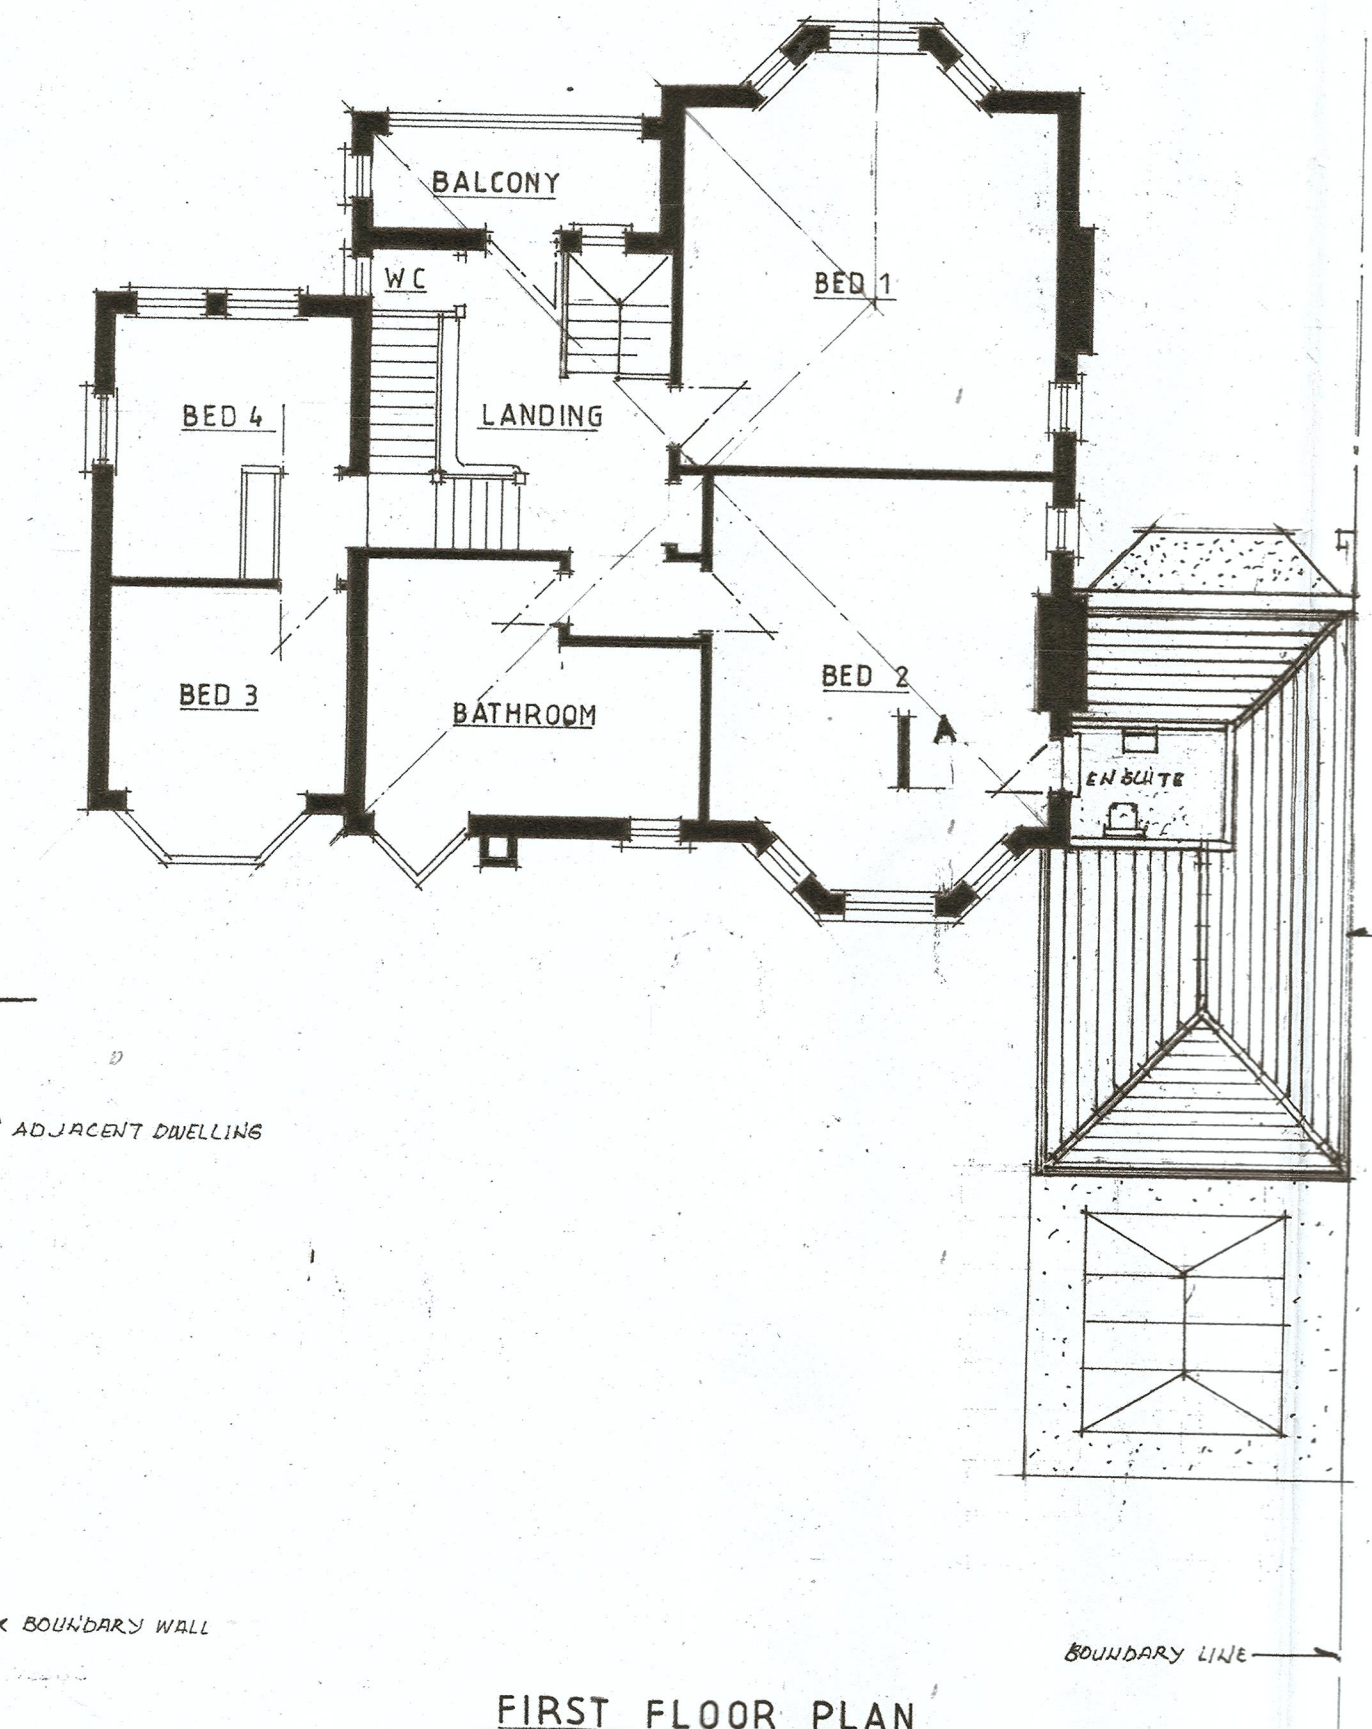

FIRST FLOOR PLAN

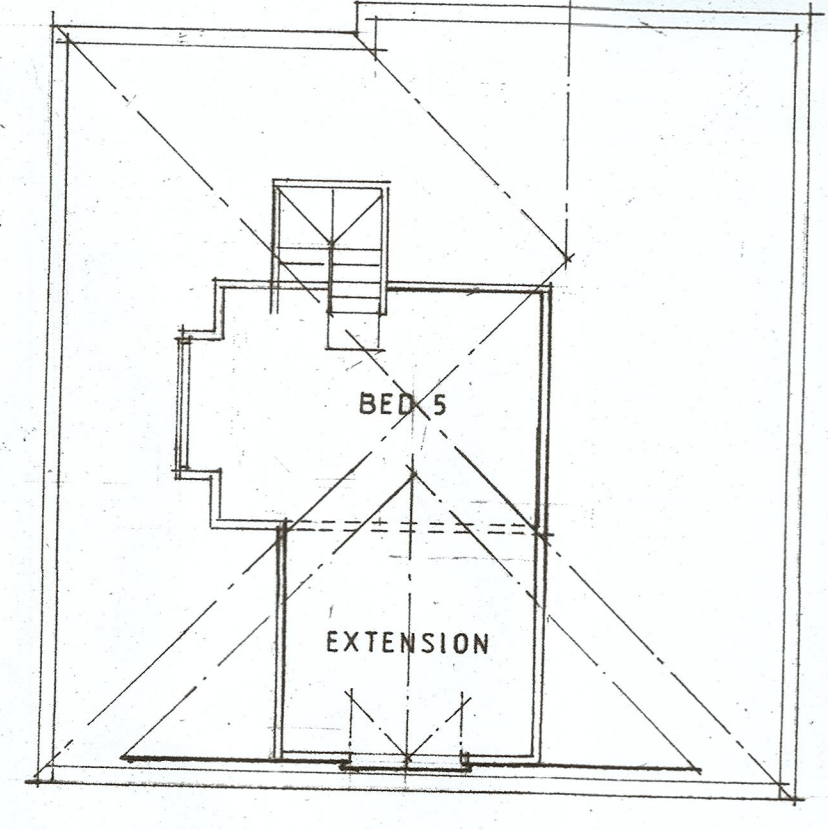


SECOND FLOOR PLAN

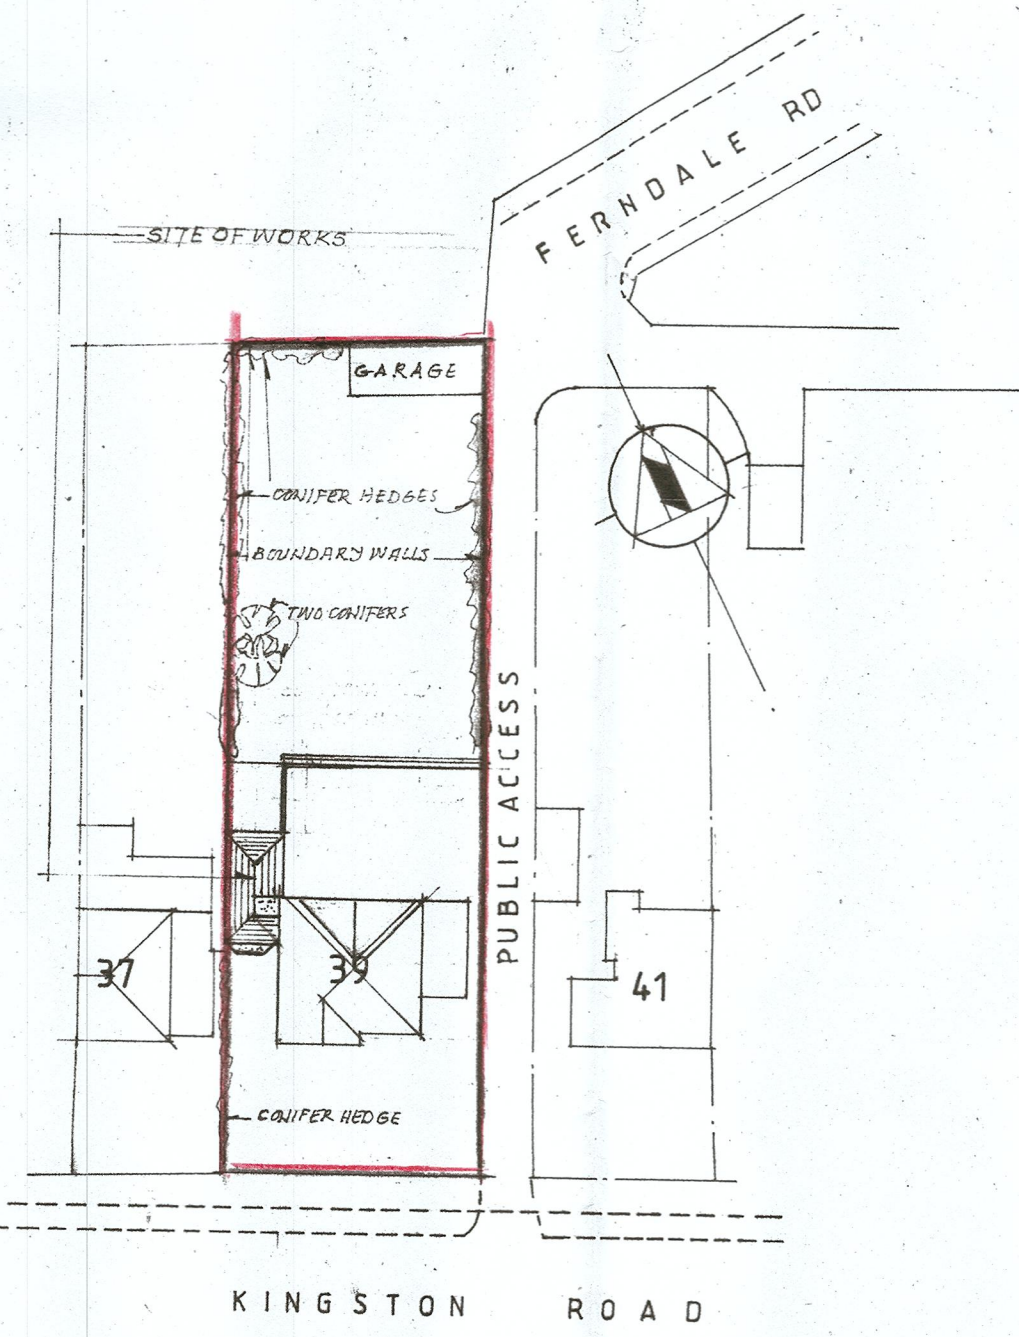


BLOCK PLAN

SCALE 1:500

 

NOTE  
THIS DRAWING TO BE READ IN CONJUNCT WITH DRG No 24.01.01

Date	Revisions

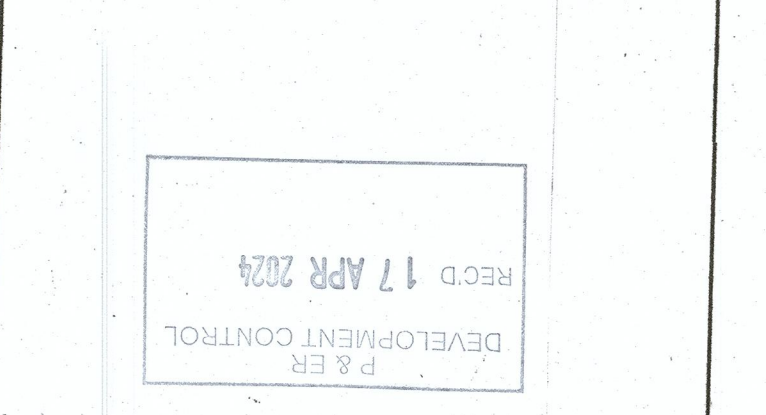

REV. A (15/4/2024)  
ACCESS DOOR AND EN-SUITE LAYOUT SHOWN ON FIRST FLOOR PLAN.

Client  
**MR L HARRISON**  
Job Title  
**39 KINGSTON ROAD  
WILLERBY  
HU10 6AD**

Drawing Title  
**PROPOSED PITCHED ROOF  
WITH EN-SUITE BUILT OVER  
EXISTING FLAT ROOF  
SECTION**

**PROPOSED LAYOUT**

Scale 1:100  
Date 18 MARCH 2024 Drawn by

Drg. No. **24.01.02** Rev. **A**