


NOTES:
All dimensions must be checked on site and not scaled from this drawing.

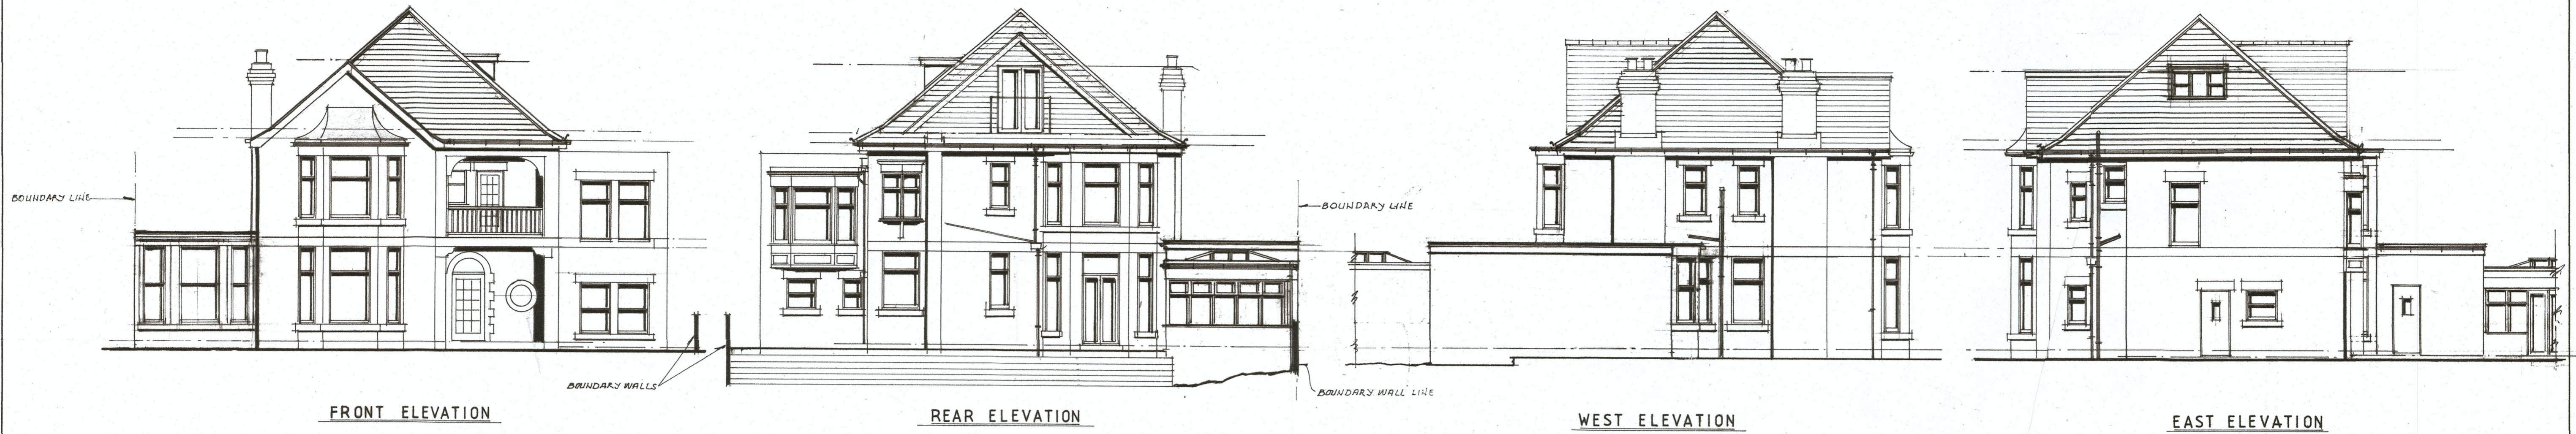


FRONT ELEVATION


REAR ELEVATION

WEST ELEVATION


EAST ELEVATION

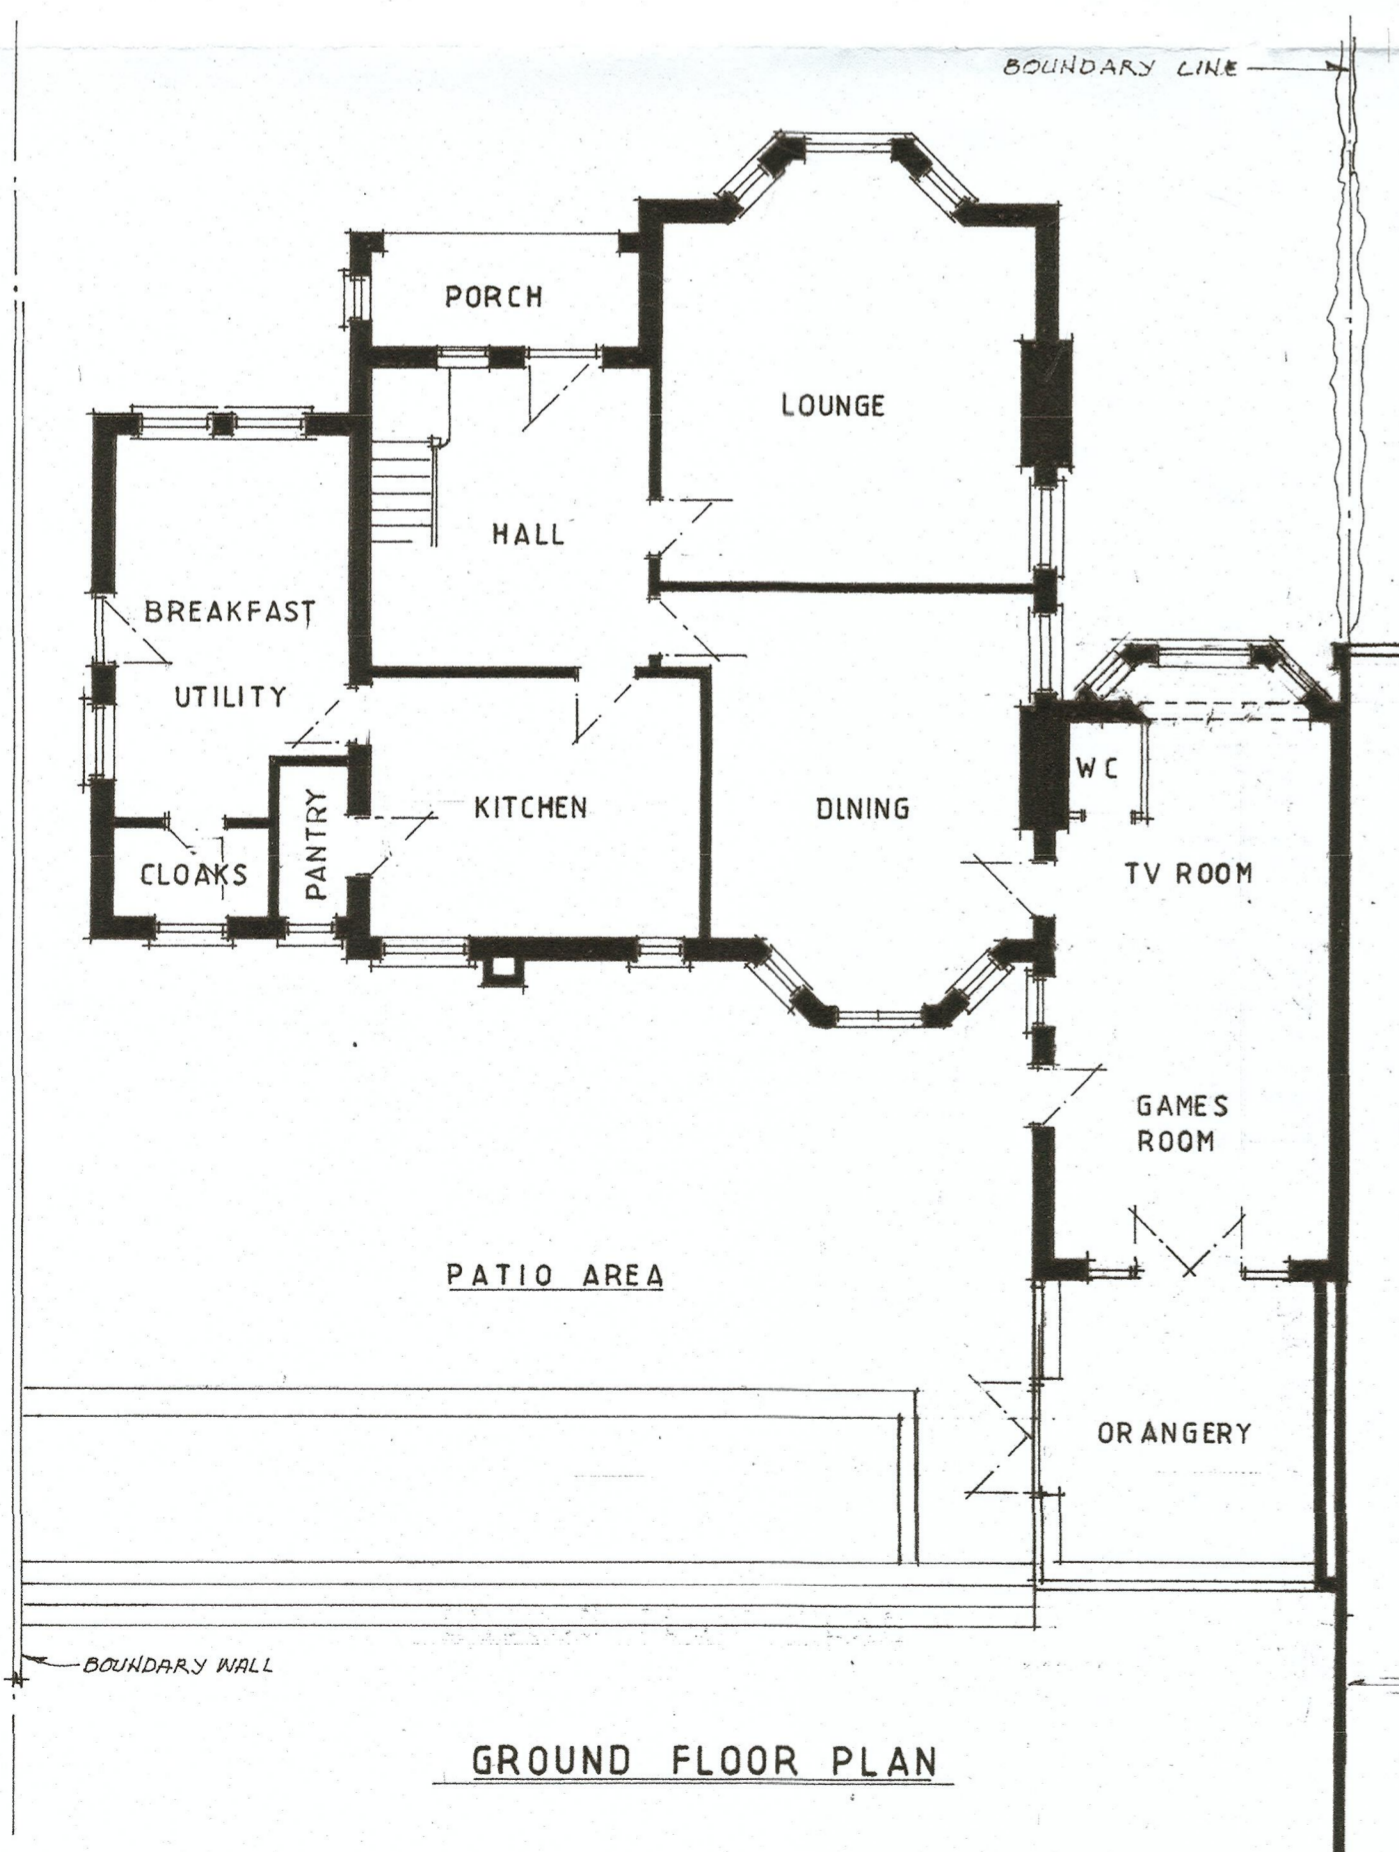


GROUND FLOOR PLAN

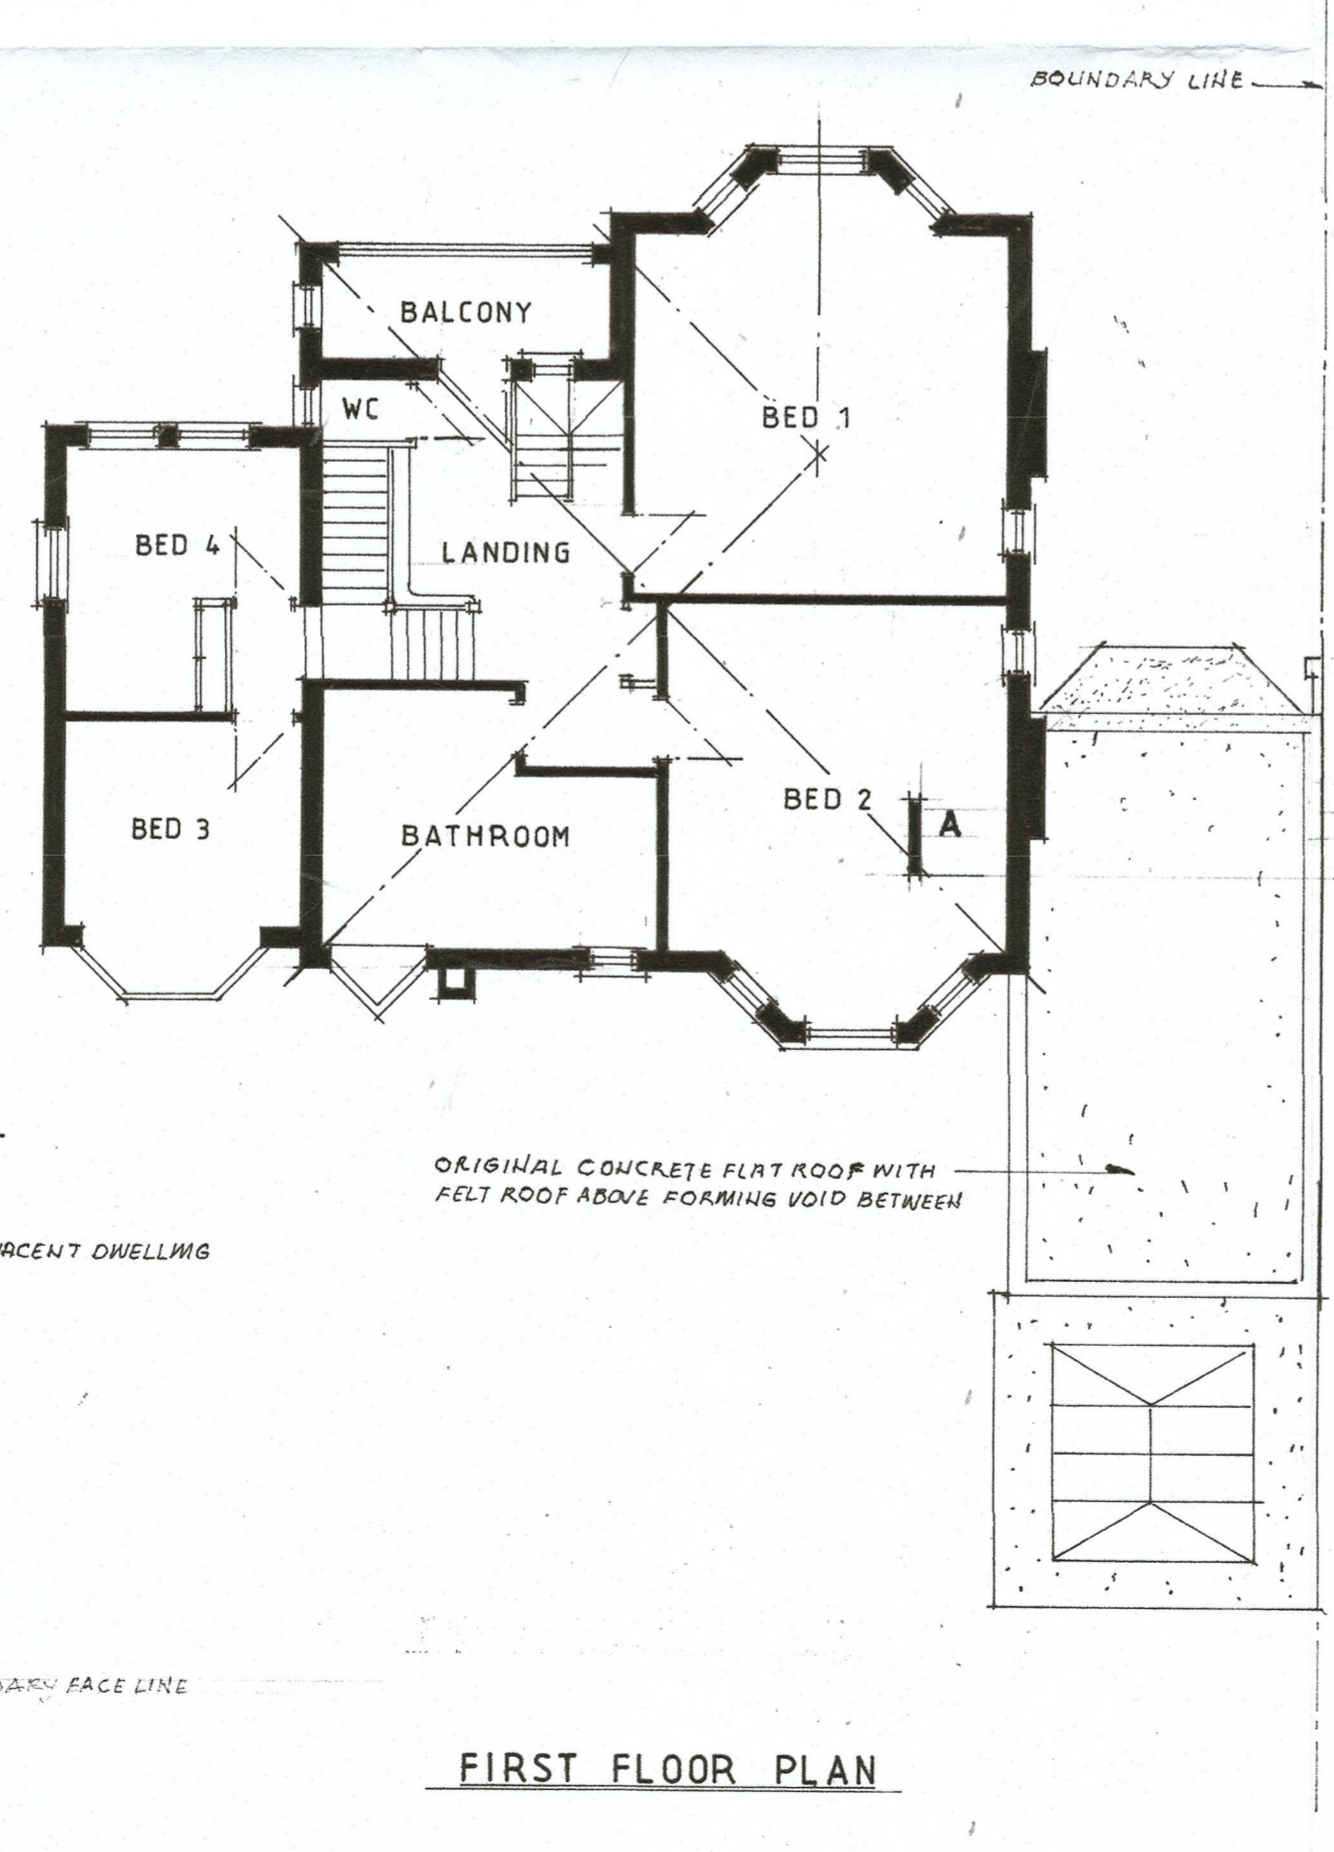


FIRST FLOOR PLAN

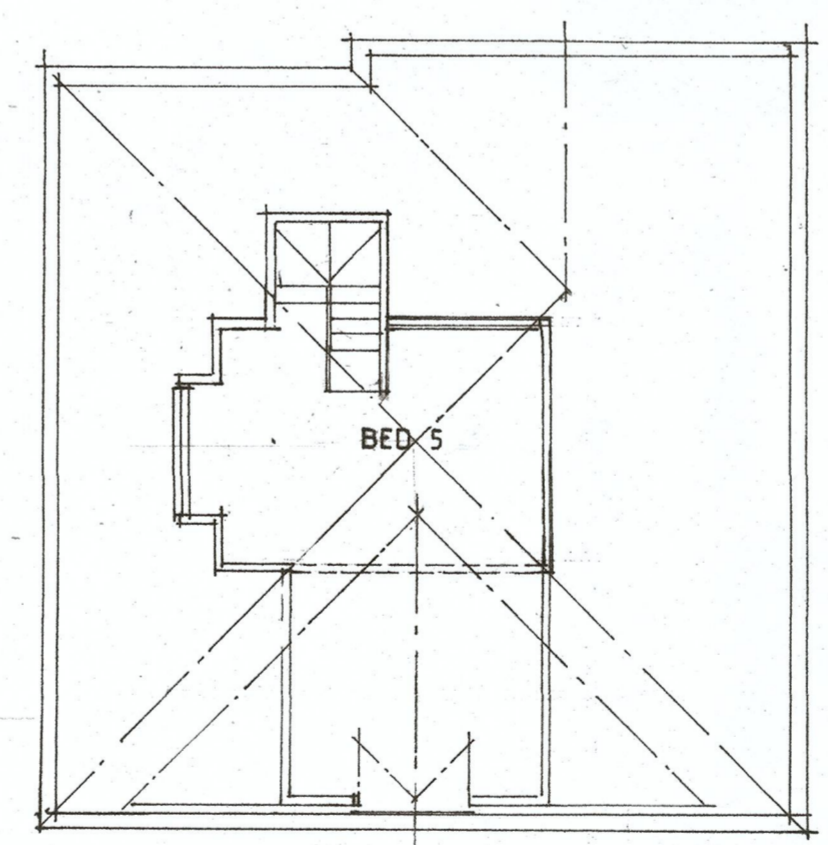

SECOND FLOOR PLAN

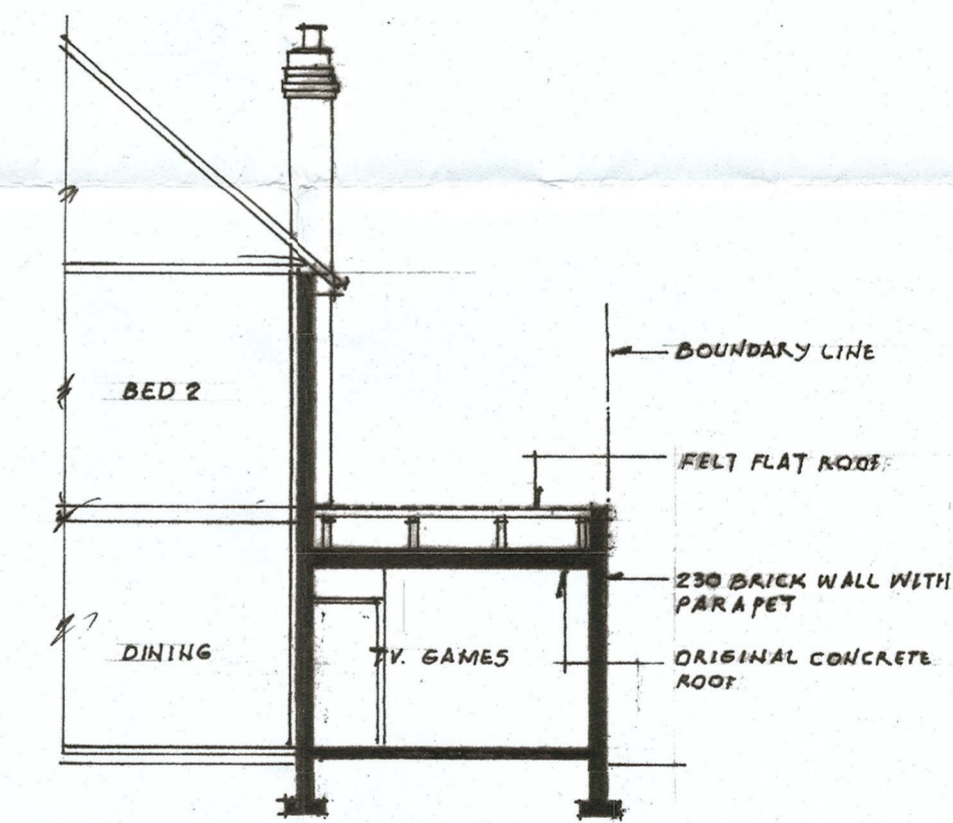

SECTION A-A

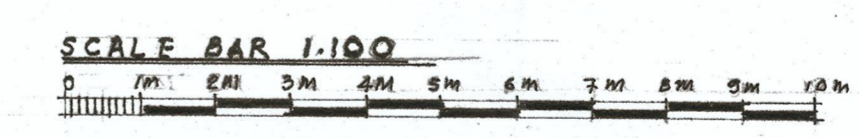

A	Date	Revisions

© copyright
P & ER
DEVELOPMENT CONTROL
RECD 21 MAR 2024
CHEQUE ENCLOSED

Client
MR L HARRISON
Job Title
39 KINGSTON ROAD
WILLERBY
HU10 6AD

Drawing Title
**PROPOSED PITCHED
ROOF WITH EN-SUITE
BUILT OVER EXISTING FLAT
ROOF SECTION**

EXISTING LAYOUT
Scale 1:100

Date 18 MAR 2024 Drawn by

Drg. No. **24-01-01** Rev.