
 


# 28 Nicholson Court, Heat Pump, Site Plan

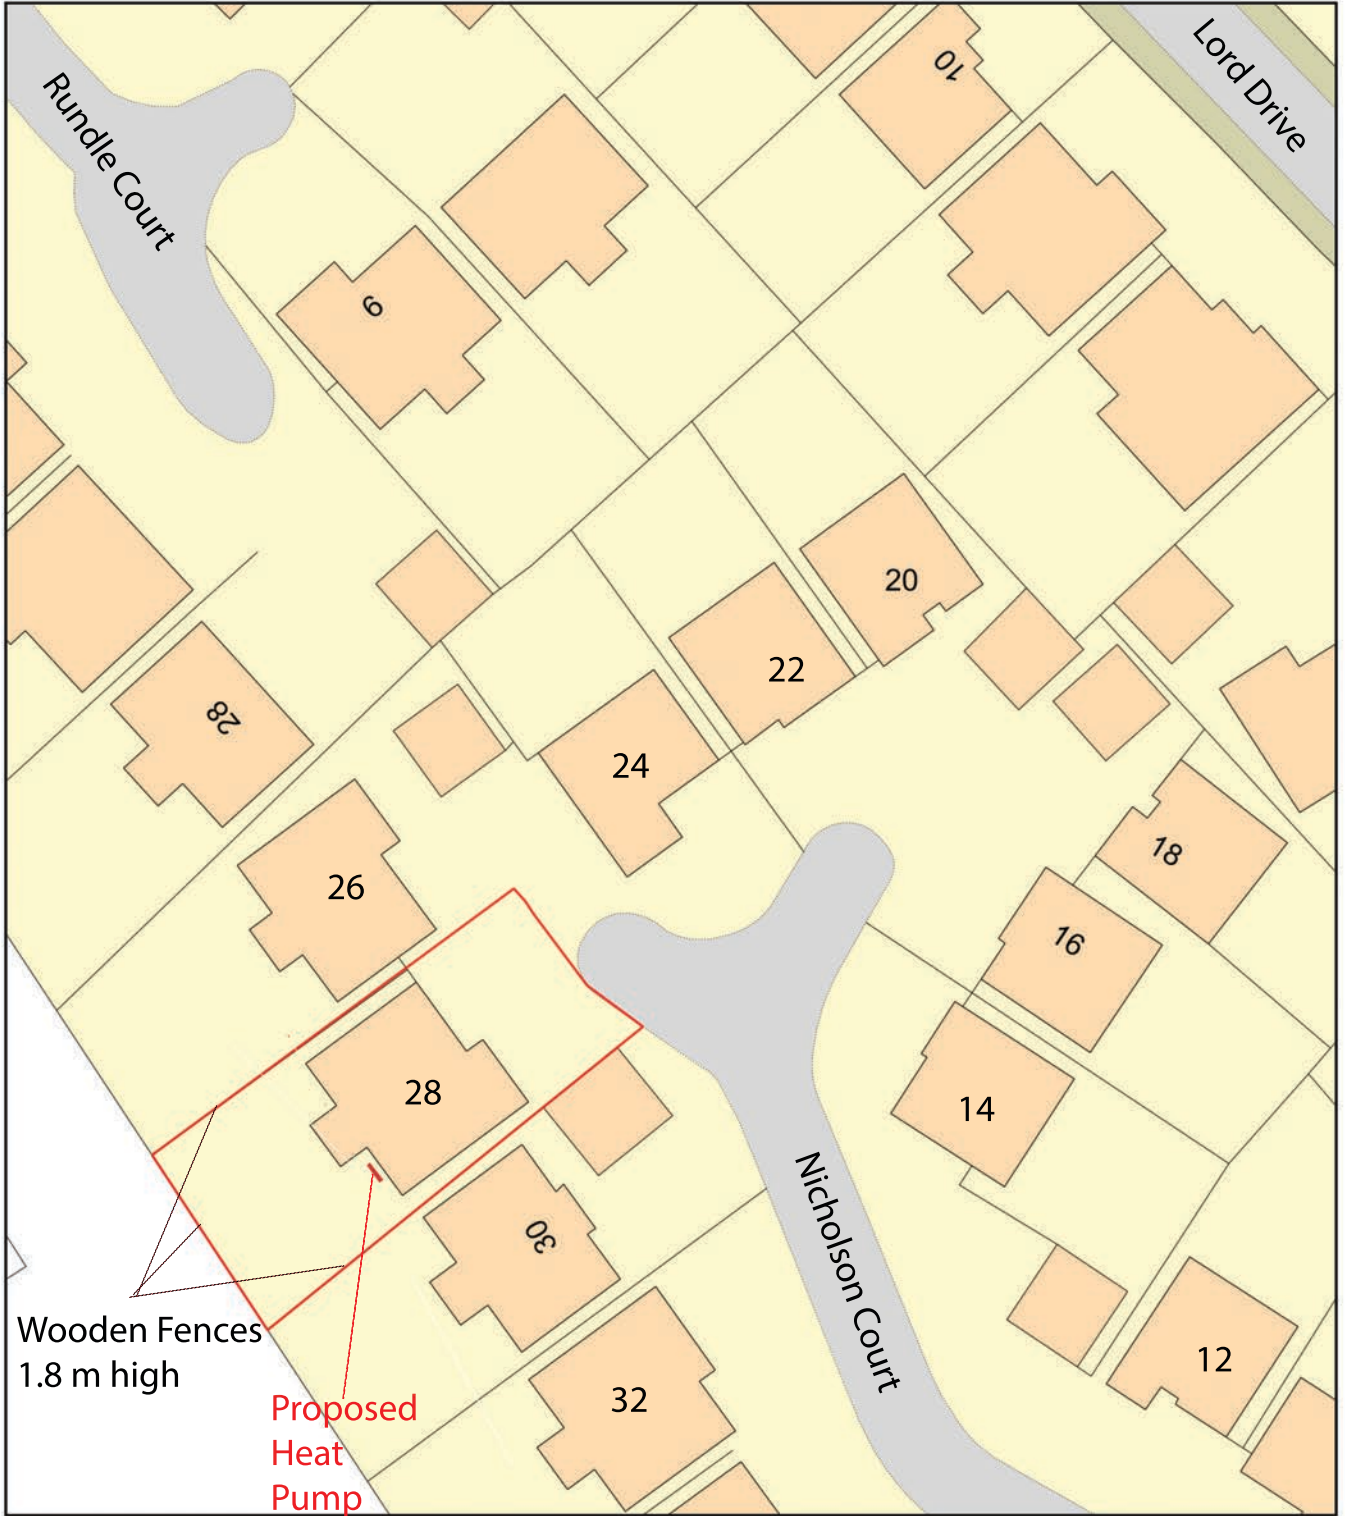

Plan Produced for: Harold Eggleston

Date Produced: 17 Apr 2024

Plan Reference Number: TQRQM24108150512741

Scale: 1:500 @ A4