


Proposed development on land east of Finkle Street, Market Weighton. YO43 3JL

EXISTING SITE PLAN

THIS DRAWING MAY ONLY BE SCALED FOR PLANNING PURPOSES, NOT FOR CONSTRUCTION
 ALL DIMENSIONS, SETTING OUT, LEVELS ETC. TO BE CHECKED ON SITE
 THIS DRAWING MUST BE READ IN CONJUNCTION WITH OTHER RELEVANT SPECIFICATIONS AND DRAWINGS
 THIS DRAWING MUST NOT BE USED FOR LAND TRANSFER PURPOSES

SCALE BAR - 1:250 (M)

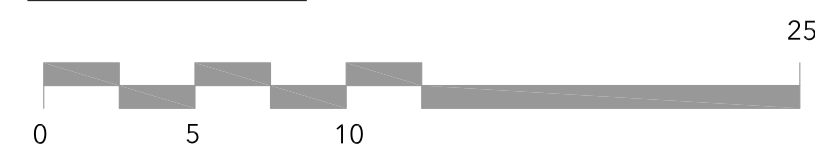

Revisions

Client	HOLMES	 graham binnington architects
Project	PROPOSED DEVELOPMENT ON LAND EAST OF FINKLE STREET, MARKET WEIGHTON. YO43 3JL	
Title	EXISTING SITE PLAN	
Prj No	23-140	Scale 1:250@A1
Drg No	102	Date MAR 2024
Revision	-	Drawn AS
		23a North Bar Within Beverley HU17 8DB
		Tel 01482 867731
		info@grahambinningtonarchitects.co.uk