


Location Plan 1:1250




Existing East Elevation From North Bar Within 1:100

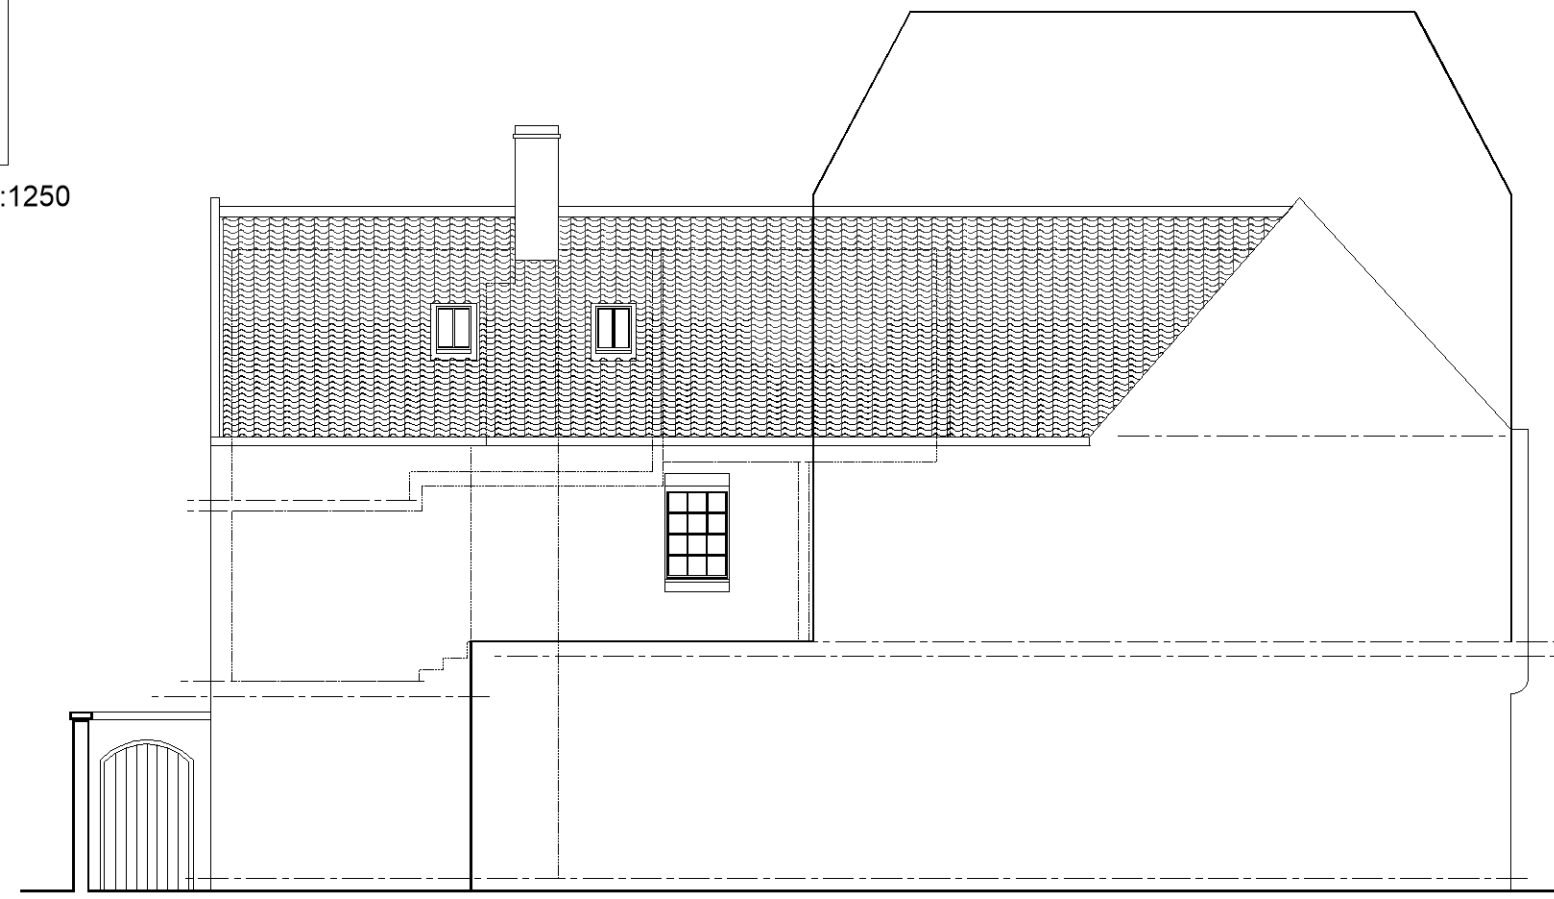

Existing South Elevation 1:50




Existing West Elevation 1:100

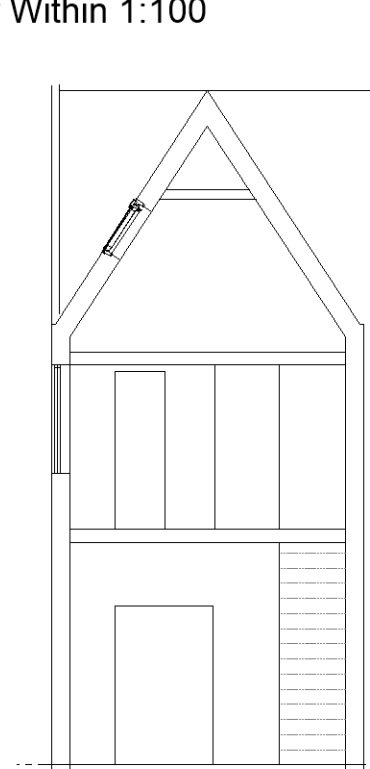

Existing Section AA 1:100



Existing North Elevation From Wood Lane 1:50

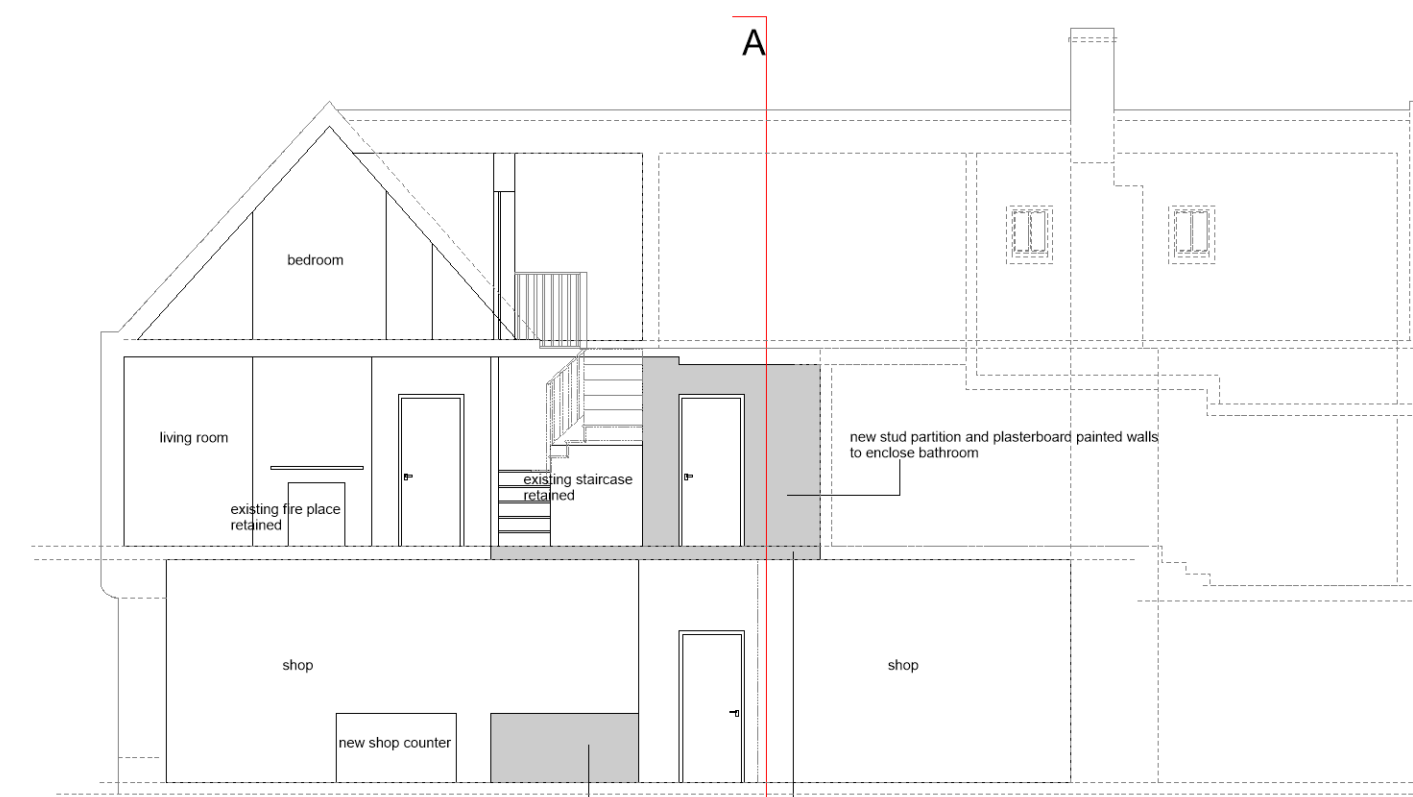

Proposed Section BB 1:100 Wall Elevations




Proposed Section CC 1:100


Wall Elevations




Proposed East Elevation From North Bar Within 1:100

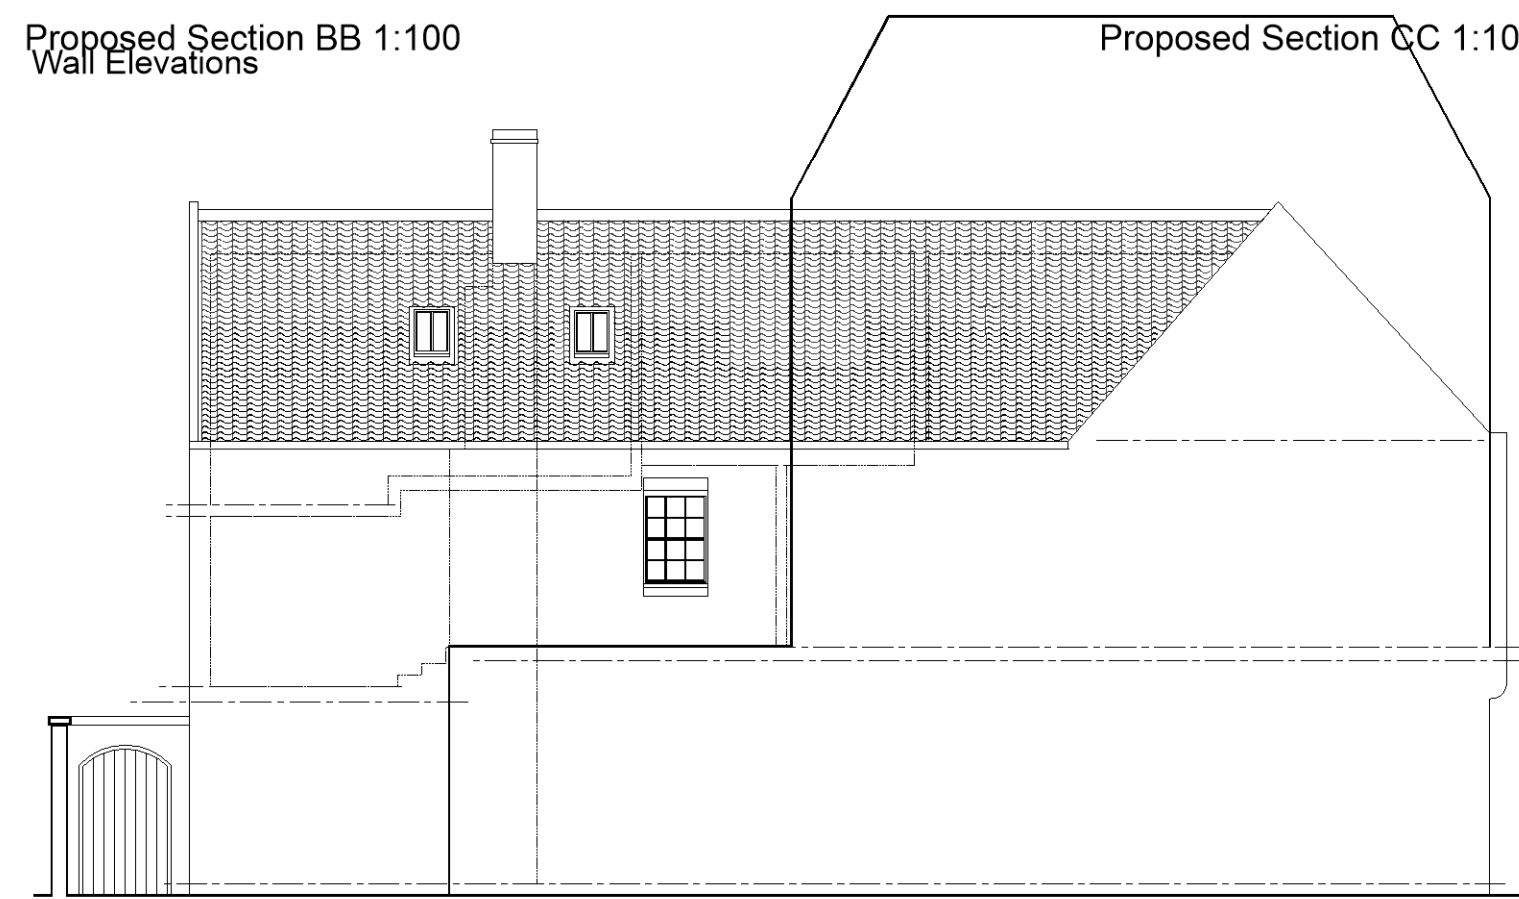


Proposed South Elevation 1:50

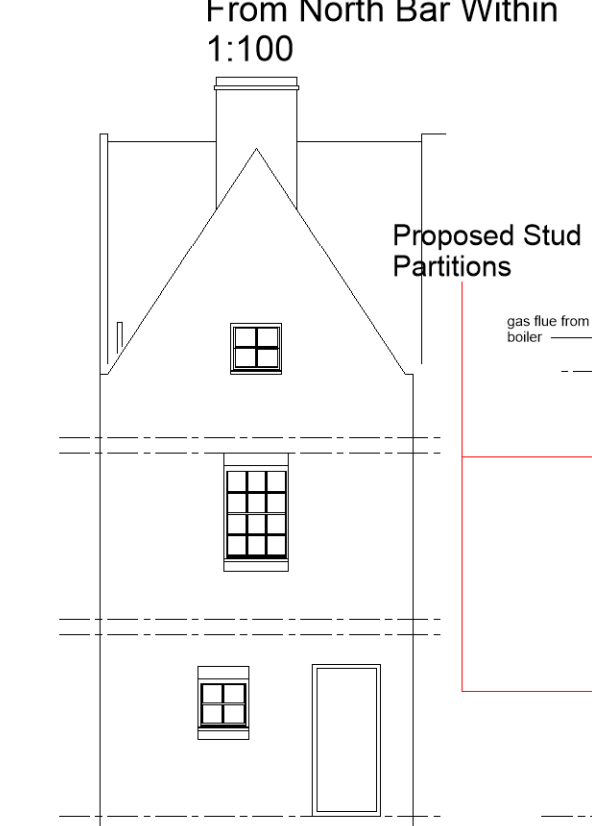


Proposed West Elevation 1:100

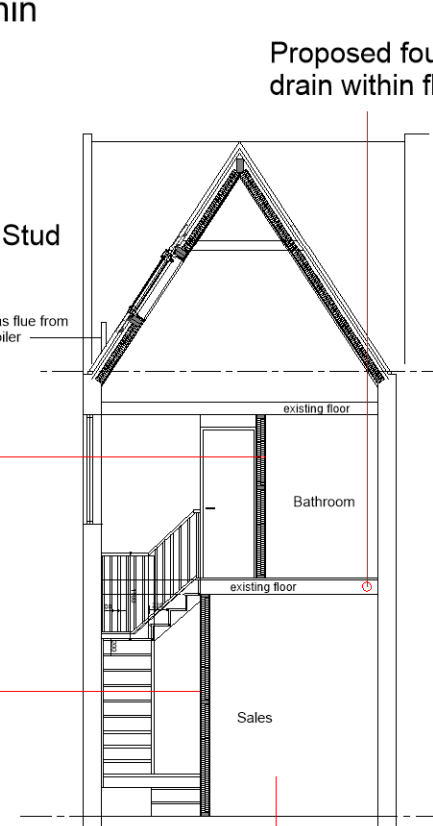


Proposed Section AA 1:100

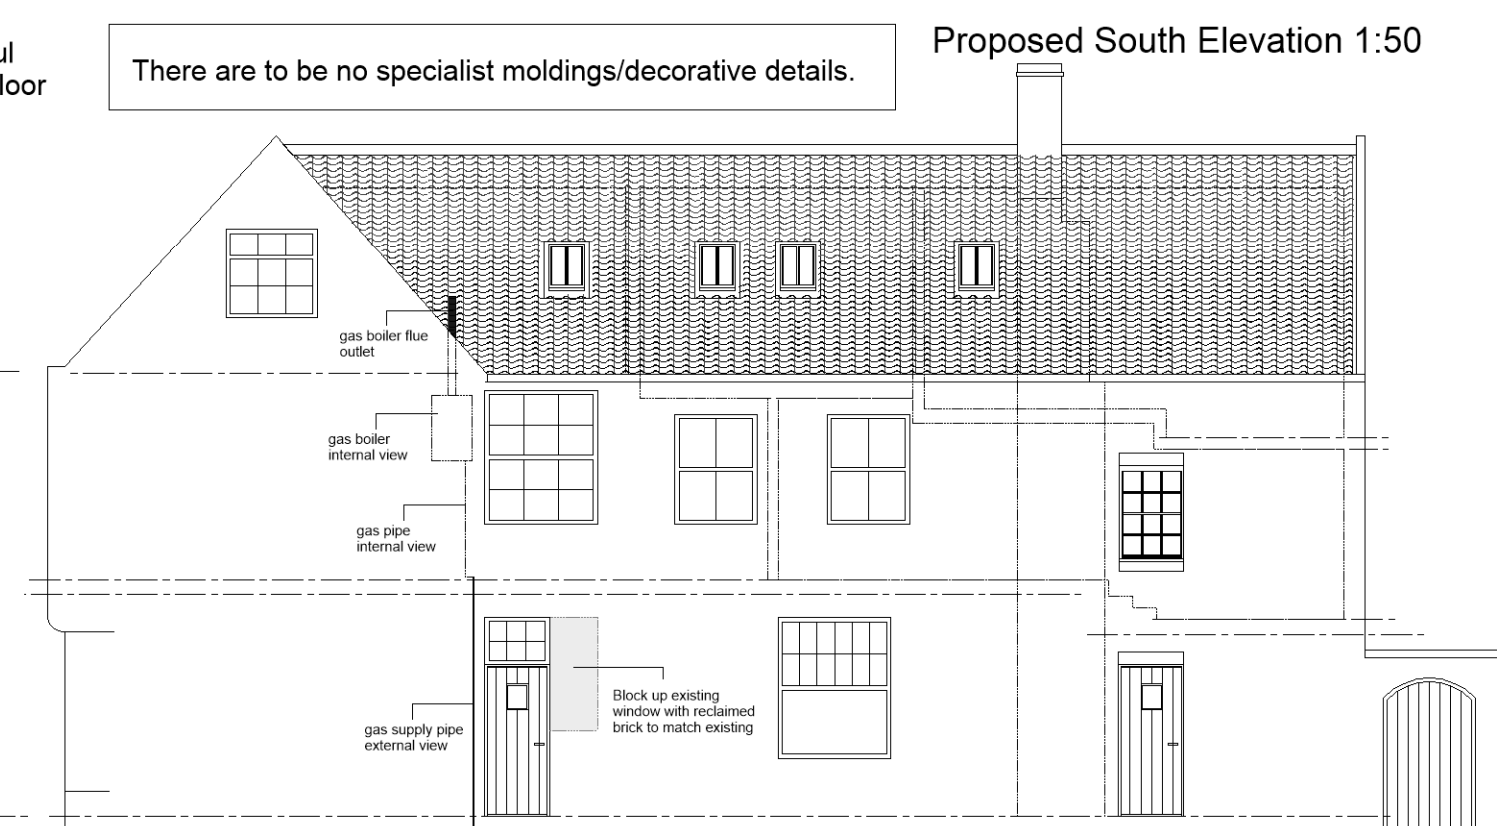


Proposed North Elevation From Wood Lane 1:50

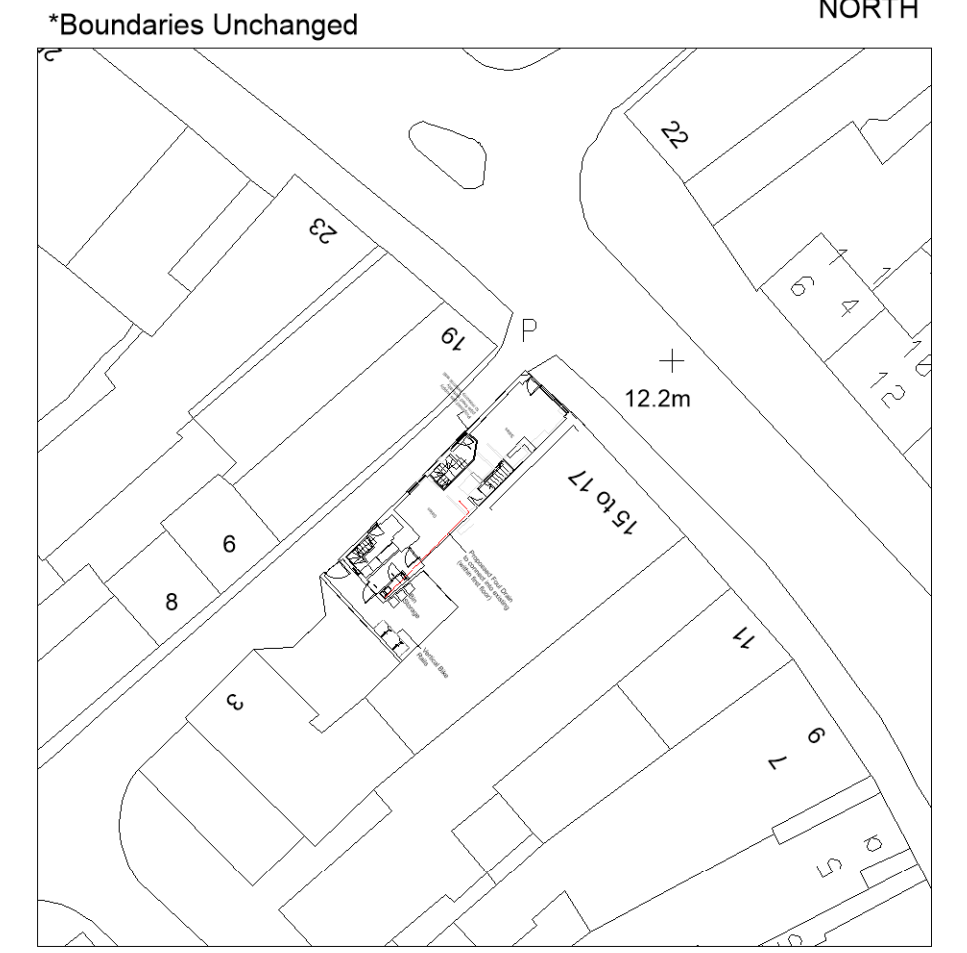


Proposed Block Plan 1:500

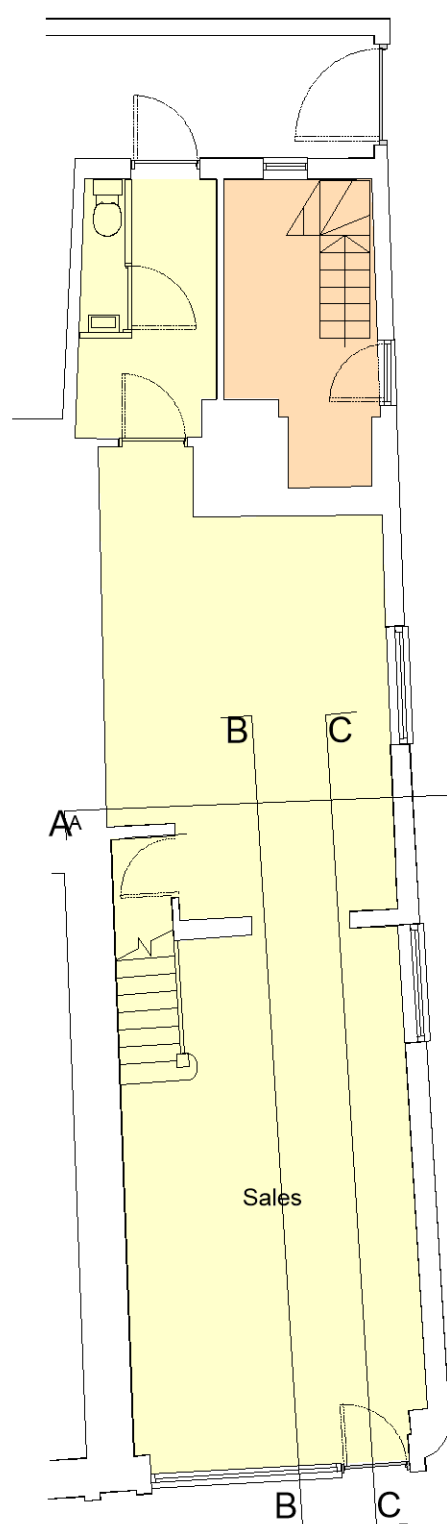


Existing Ground Floor Plan 1:100

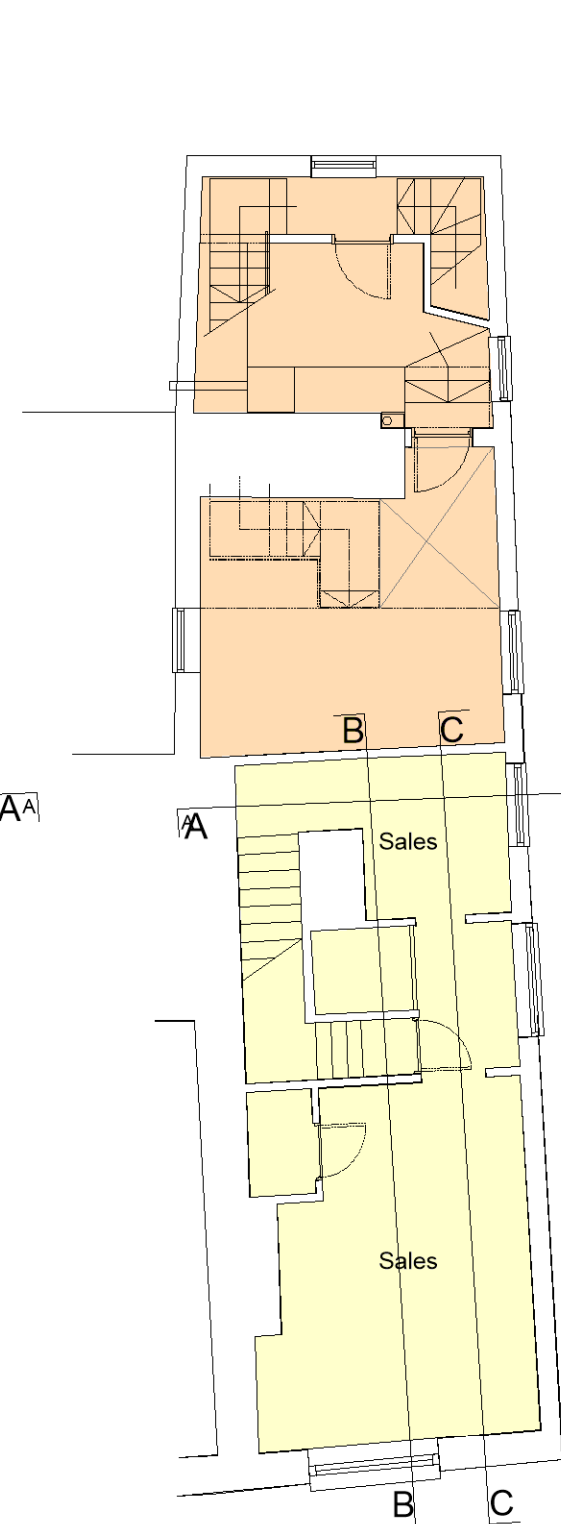

Existing First Floor Plan 1:100

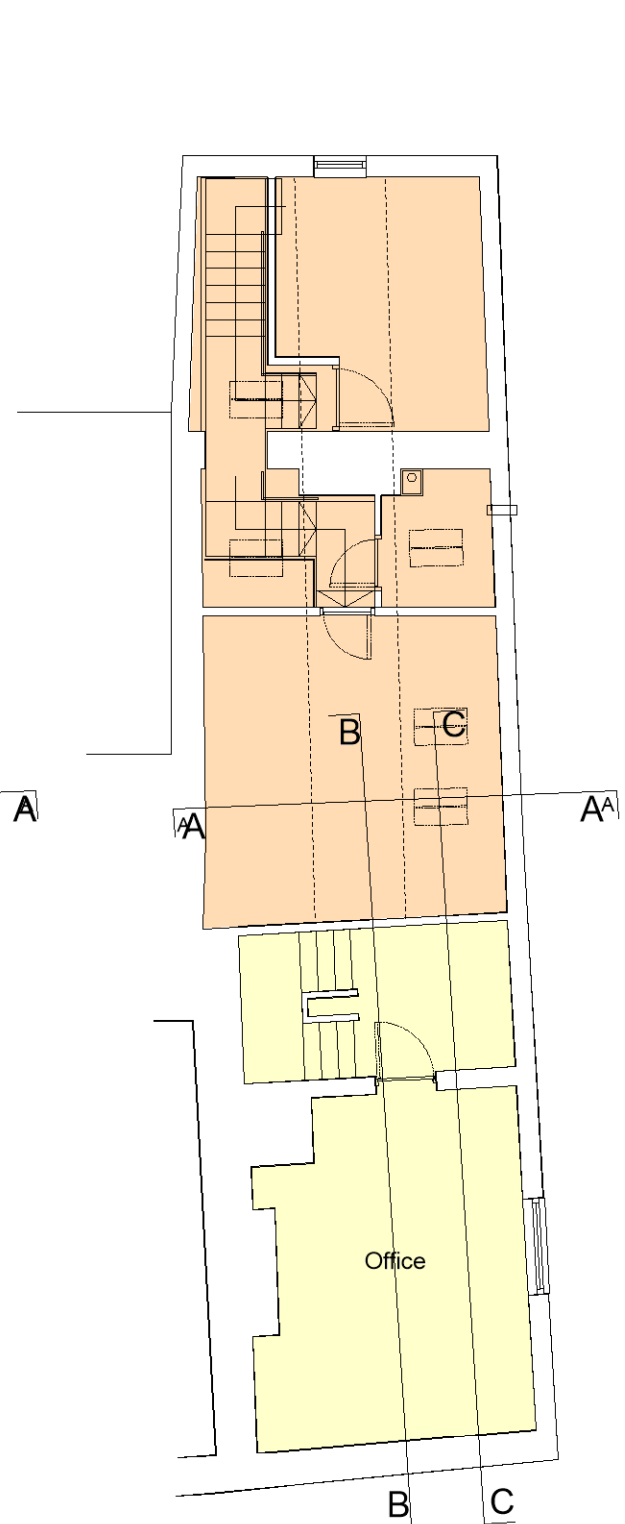


Existing Second Floor Plan 1:100

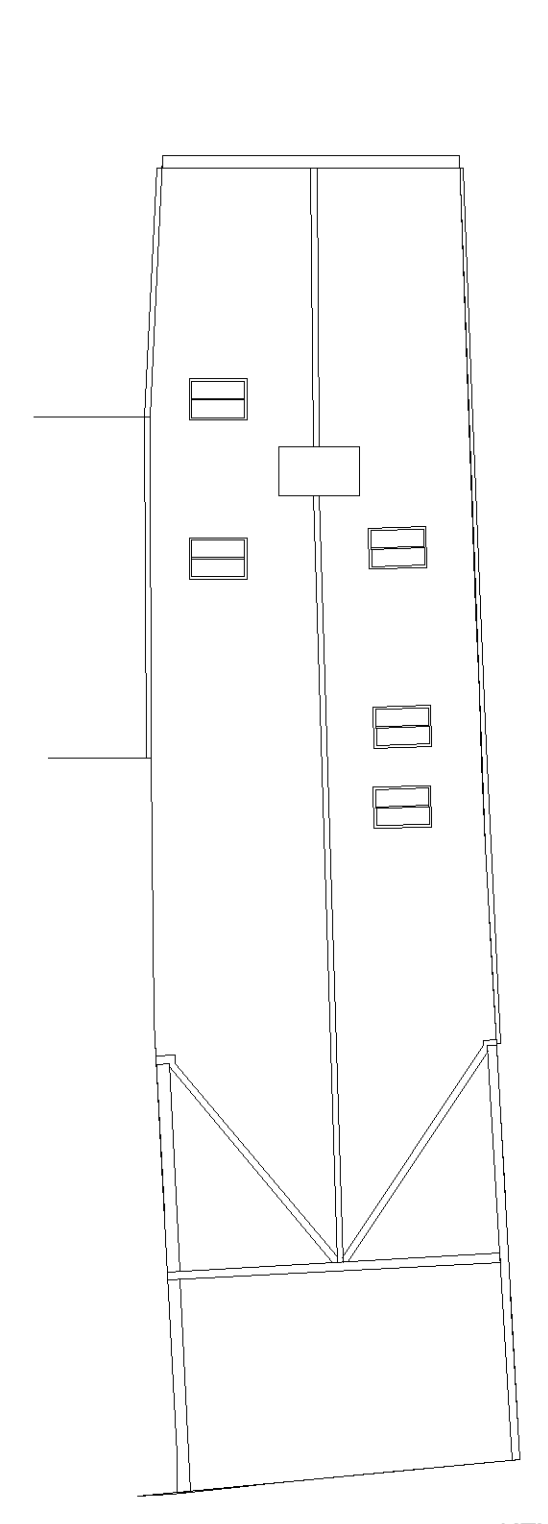


Existing Roof Plan 1:100

KEY


- Proposed New Flat
- Existing Flat
- Existing shop

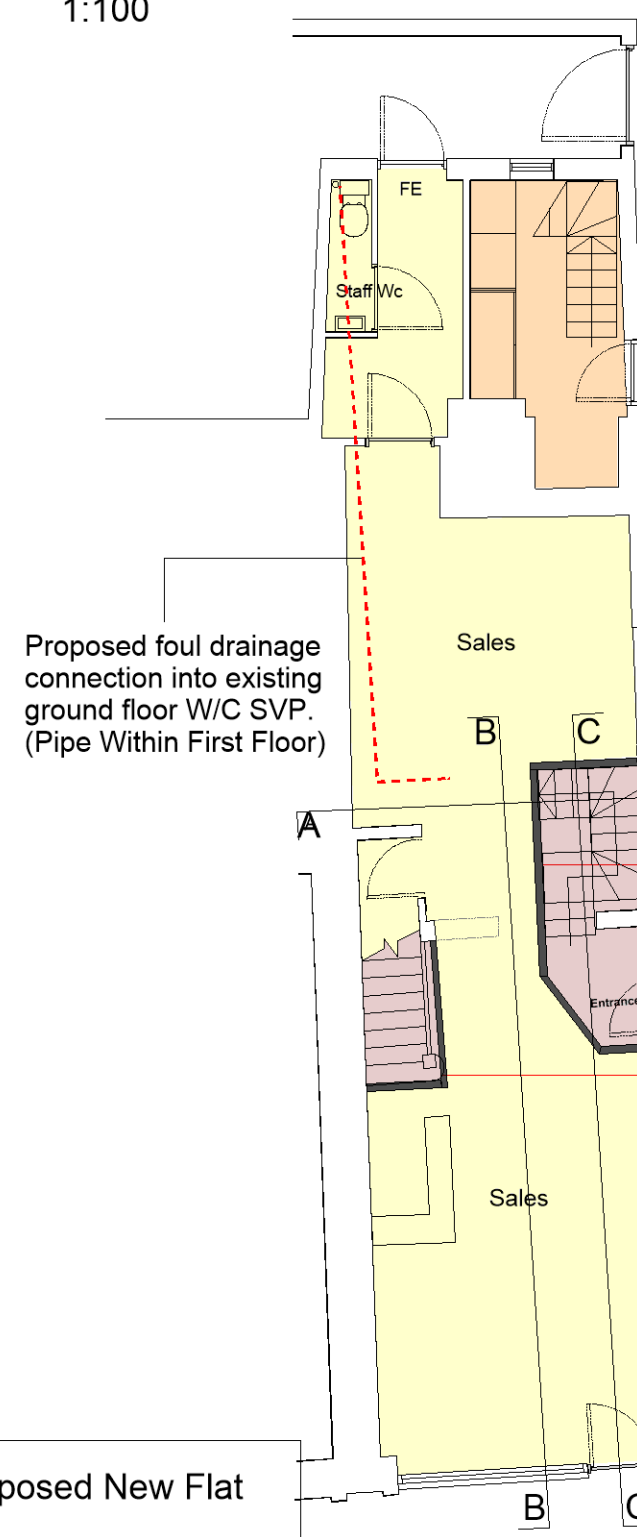


Proposed Ground Floor Plan 1:100

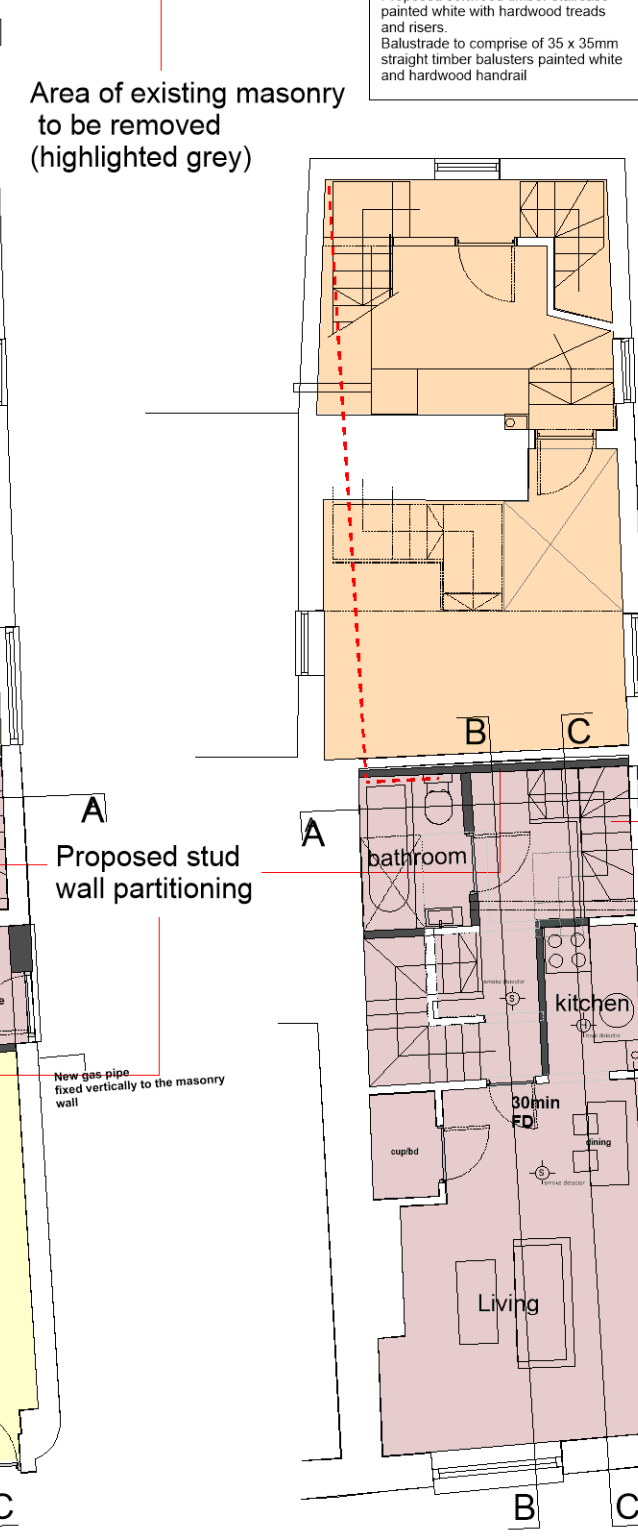

Proposed First Floor Plan 1:100

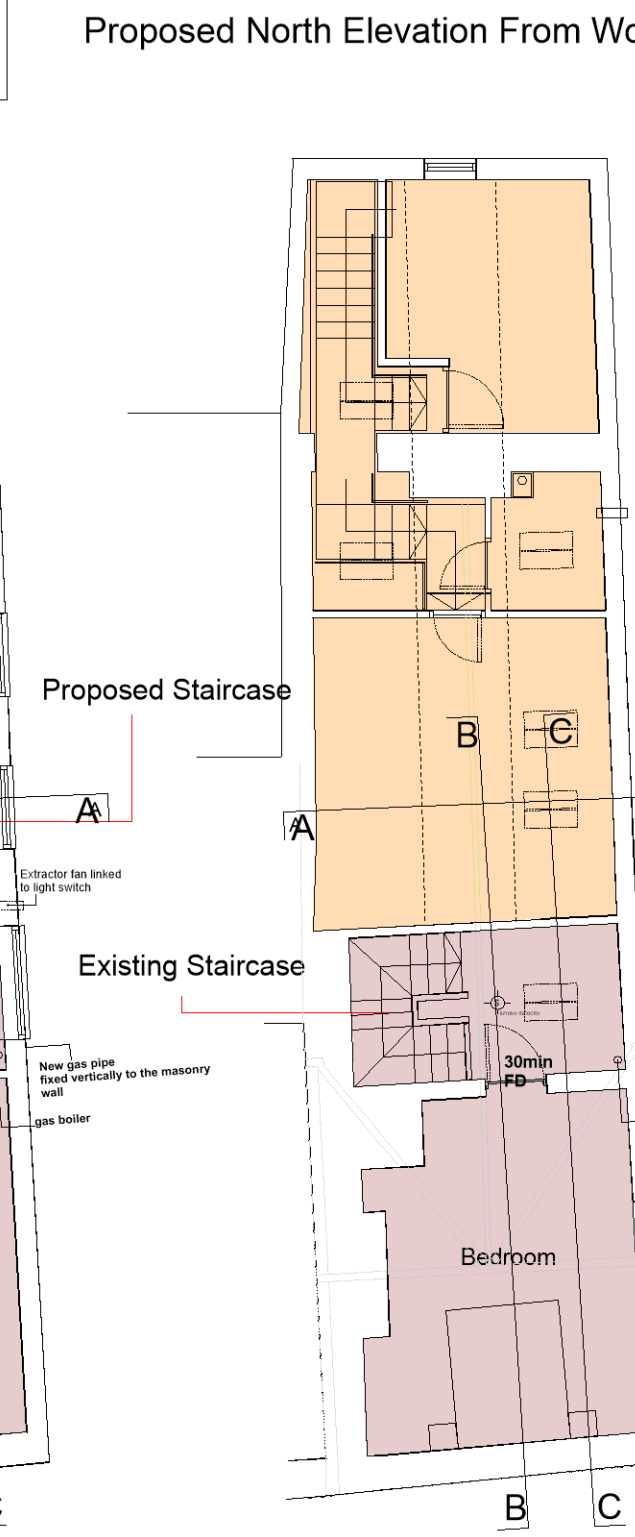

Proposed Second Floor Plan 1:100

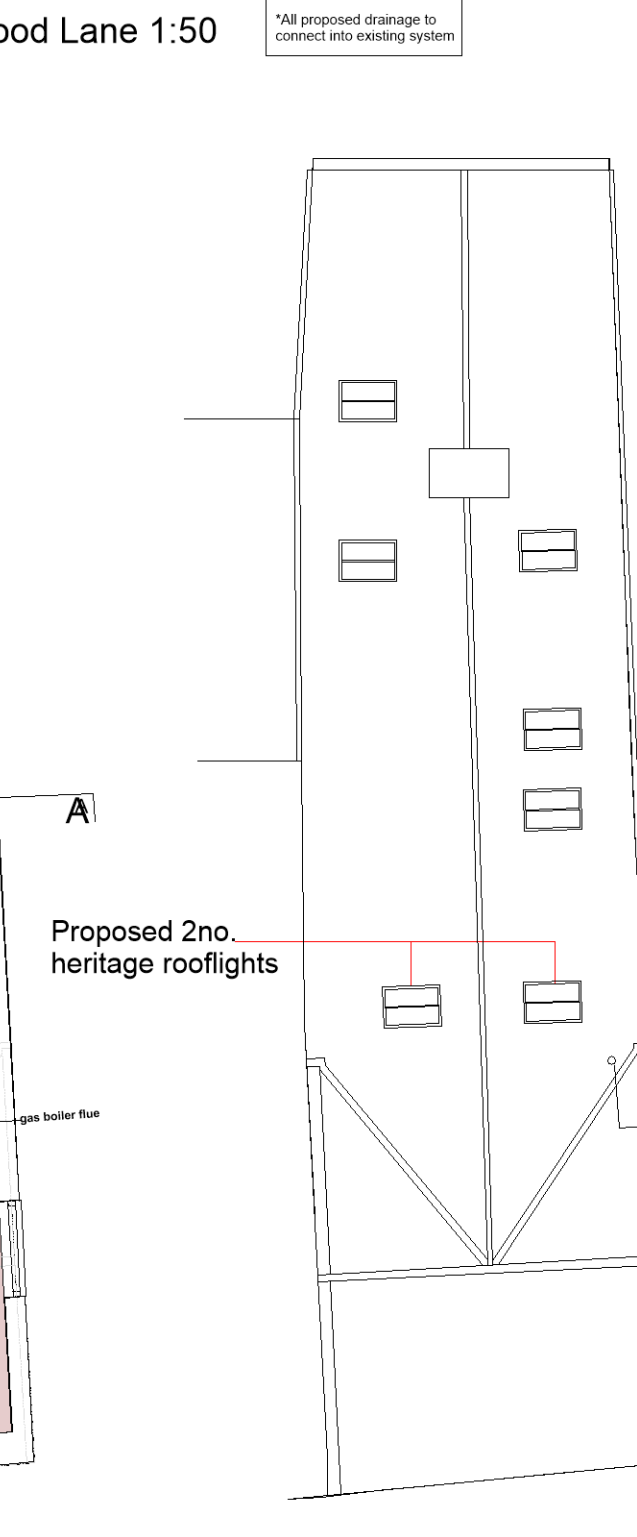

Proposed Roof Plan 1:100

Scale Bars



Rev	Drawing Type	Drawn	Checked	Date
B	Added gas pipe to external wall	TS	JS	20.03.2024

Document Status: Purpose of Issue: Planning



Danish Buildings, 44-46 High Street, Unit 4, Hull, HU1 1PS
 e: jsmith@jsmitharchitect.co.uk t: 01482 881884
 w: www.jsmitharchitect.co.uk

Project: Proposed Change of Use
 Reduction of retail space to convert into 1 bedroom apartment

Title: Existing and Proposed Floor Plans, Elevations, Block Plan and Location Plan

Client: J Glenwright

JSA Project Ref	Scale	Original Paper Size	Paper Orientation	Drawn
2022-041	1:100	A1	Landscape	JPS
	1:500	1:1250		

File Identifier	Project	Originator	Volume	Level	Type	Role	Number	Revision
GLN	JSA	V1	XX	DR	A	01	B	

Jonathan Smith Architects Ltd
 Registered in England & Wales Reg No: 7892903