


SITE PLAN:
 1:500
 0 5 10 15 M
 ORIGINAL AT A3

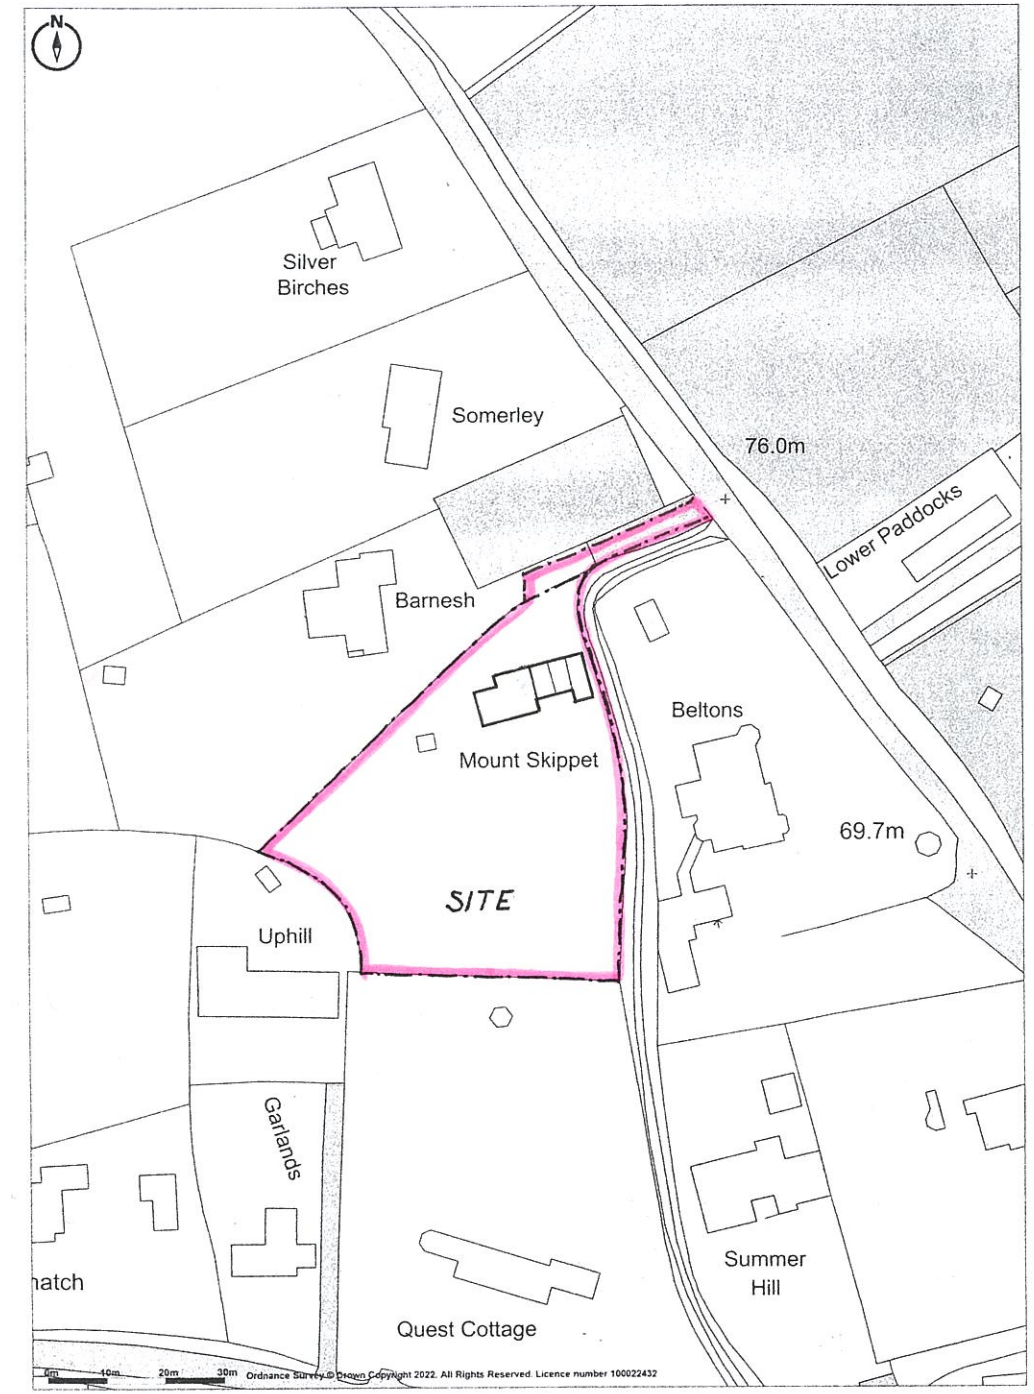


Promap Ordnance Survey Crown Copyright 2022. All rights reserved.
 Licence number 100022432.
 Plotted Scale - 1:1250. Paper Size - A4
 0 50 M


LOCATION PLAN:
 1:1250

MARTIN LLOYD ASSOCIATES
 67 Ashley Drive South, Ringwood, Hants. BH24 2JP. 01425 291693 art@mladesign.co.uk

Project: MOUNT SKIPPET STARTINS LANE
 Title: SITE & LOCATION PLANS
 Scale: AS SHOWN No. 624
 Date: 04/'24 Dwg. D.02
 Rev.

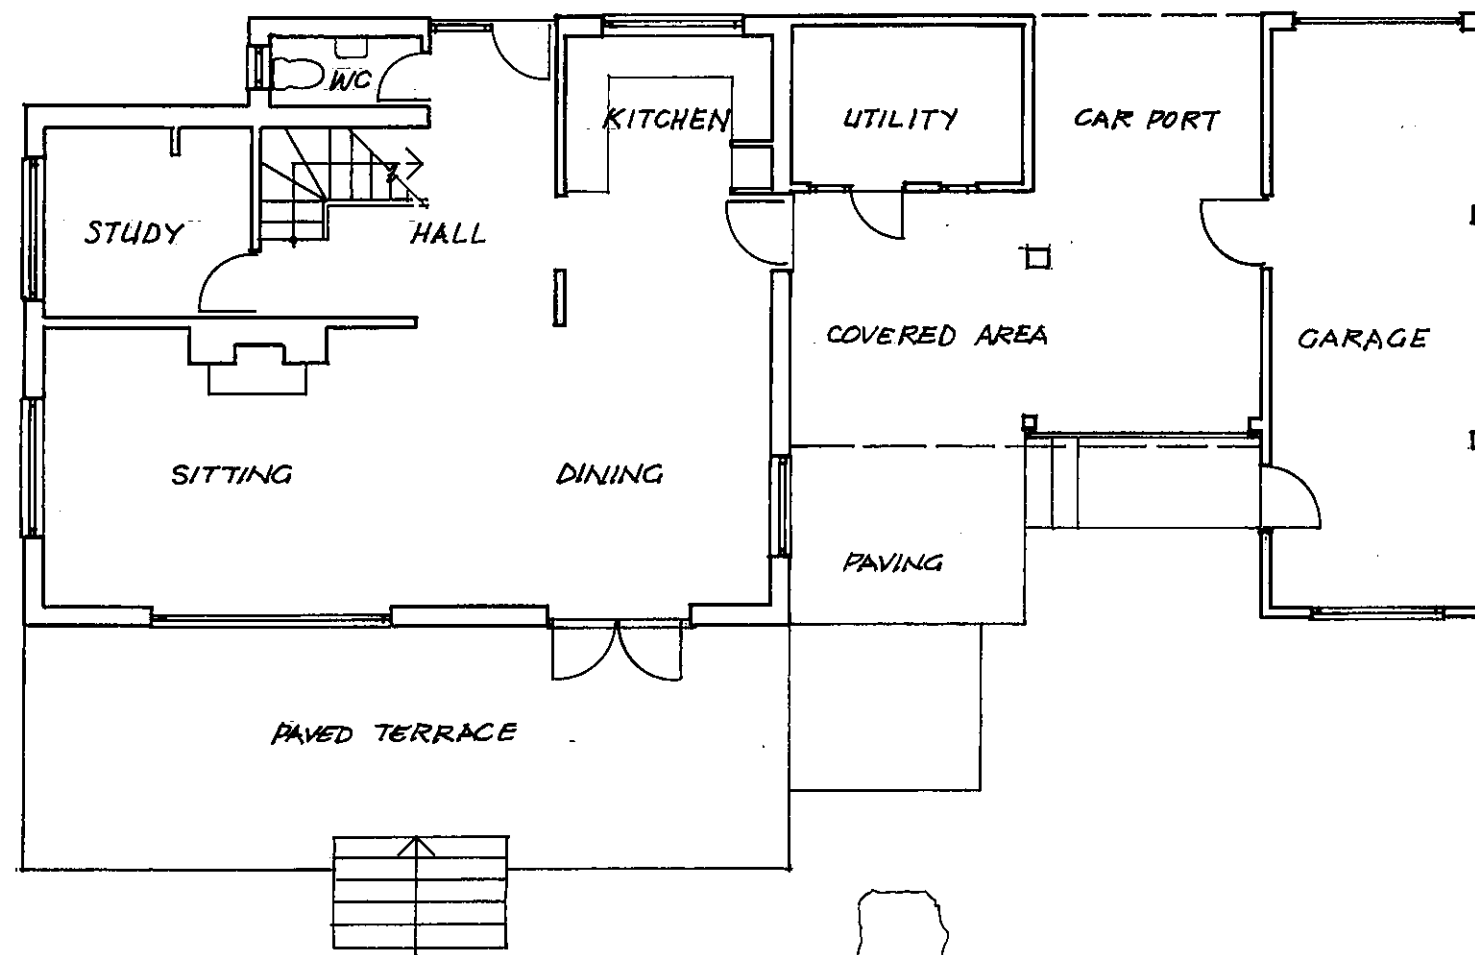

GROUND FLOOR: 1:100

 

ORIGINAL AT A3

EXISTING:


MARTIN LLOYD ASSOCIATES

67 Ashley Drive South, Ringwood, Hants. BH24 2JP. 01425 291693 art@mladesign.co.uk


Project
MOUNT SKIPPET
STARTING LANE

Title
EXISTING
GROUND FLOOR

Scale 1:100 No. 624
Date 04/24 Dwg. D.03
Rev.

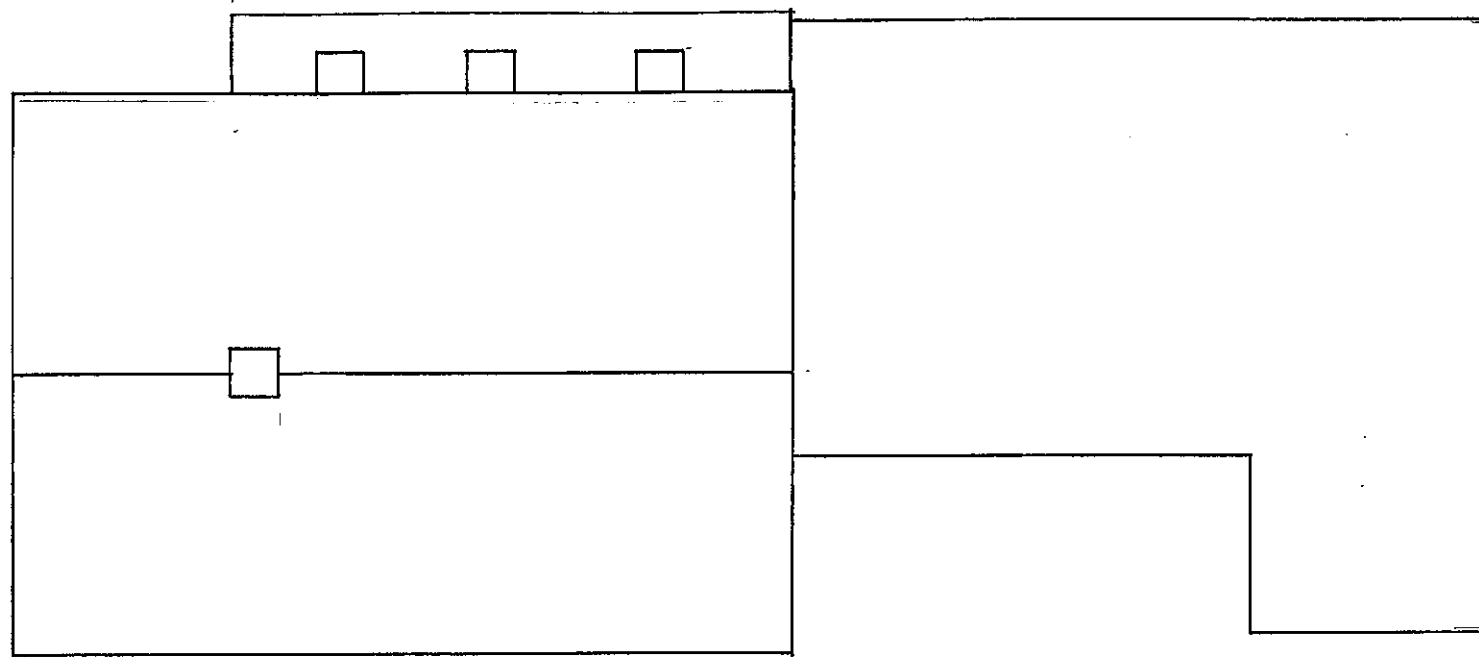

ROOF PLAN: 1:100

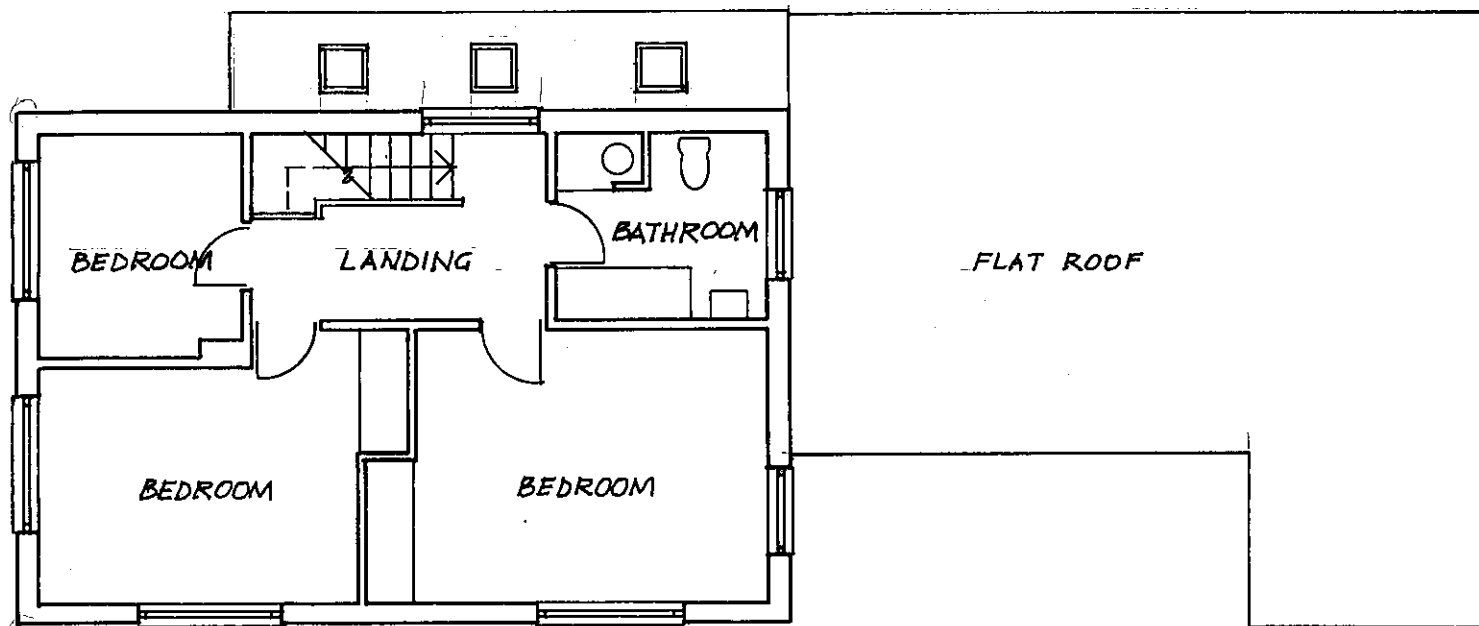

FIRST FLOOR PLAN: 1:100



ORIGINAL AT A3.

EXISTING:

MARTIN LLOYD ASSOCIATES

67 Ashley Drive South, Ringwood, Hants. BH24 2JP. 01425 291693 art@mladesign.co.uk

Project

MOUNT SKIPPET
STARTINS LAWE

Title

EXISTING ROOF
FIRST FLOOR PLANS


Scale 1:100

Date 04/24


No. 624

DWG. D-04


Rev.

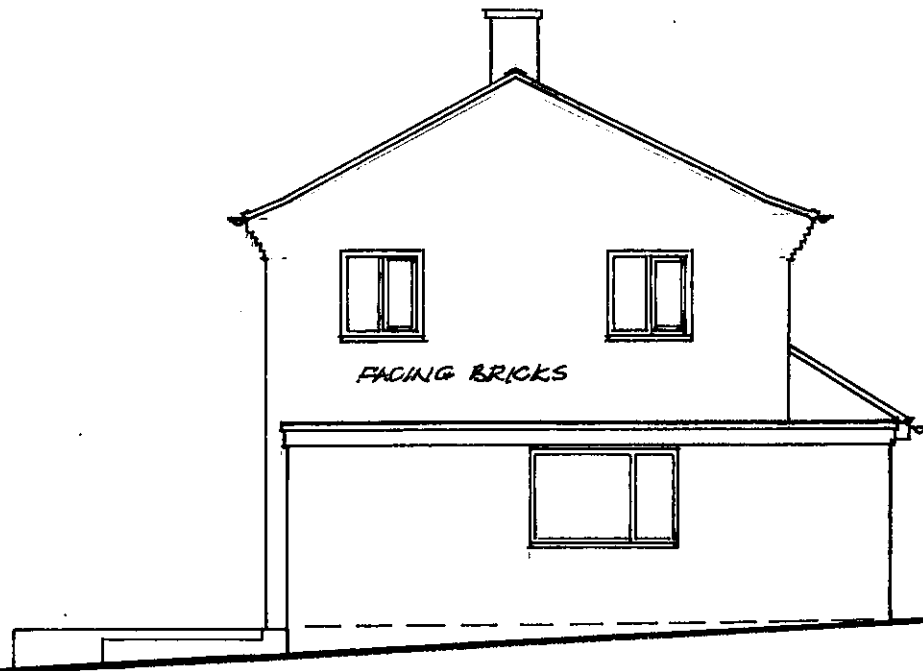

SIDE: (EAST)

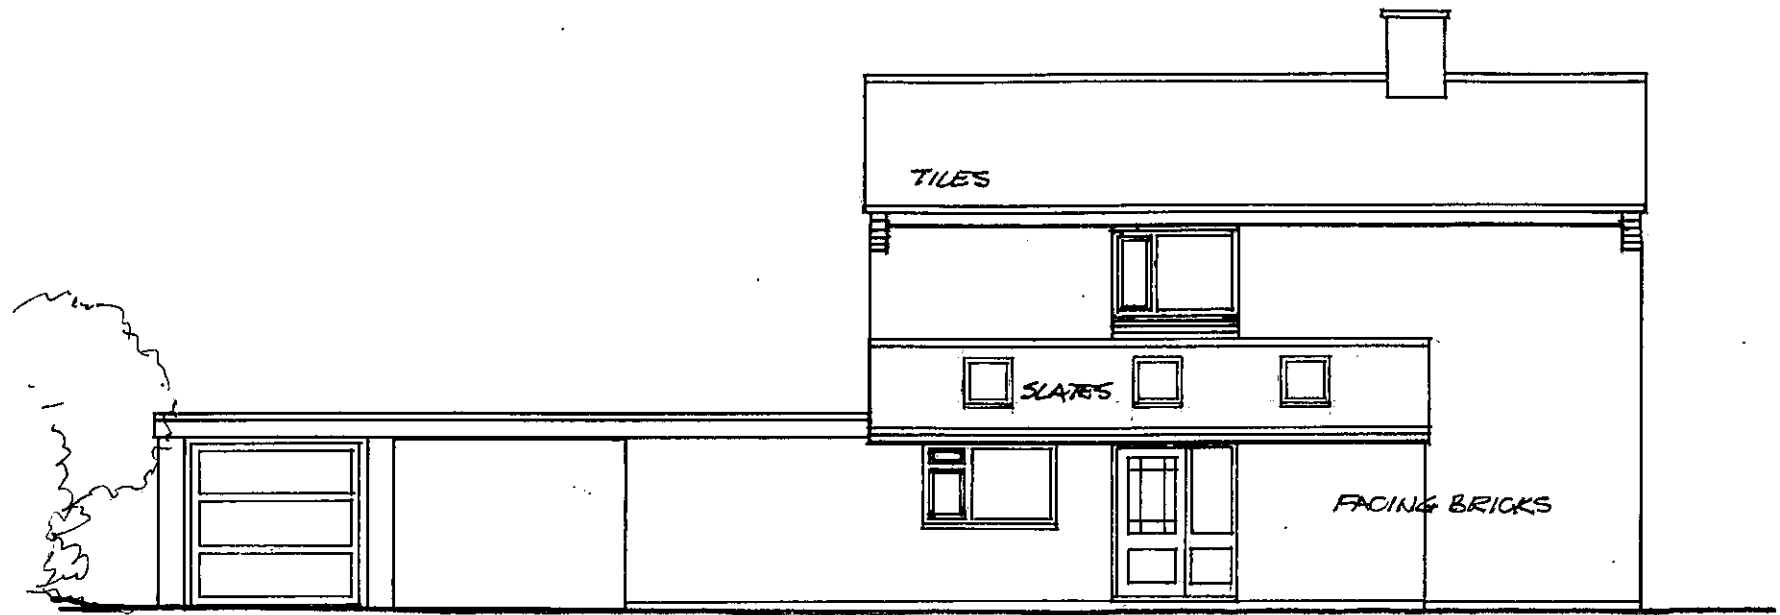

FRONT: (NORTH)

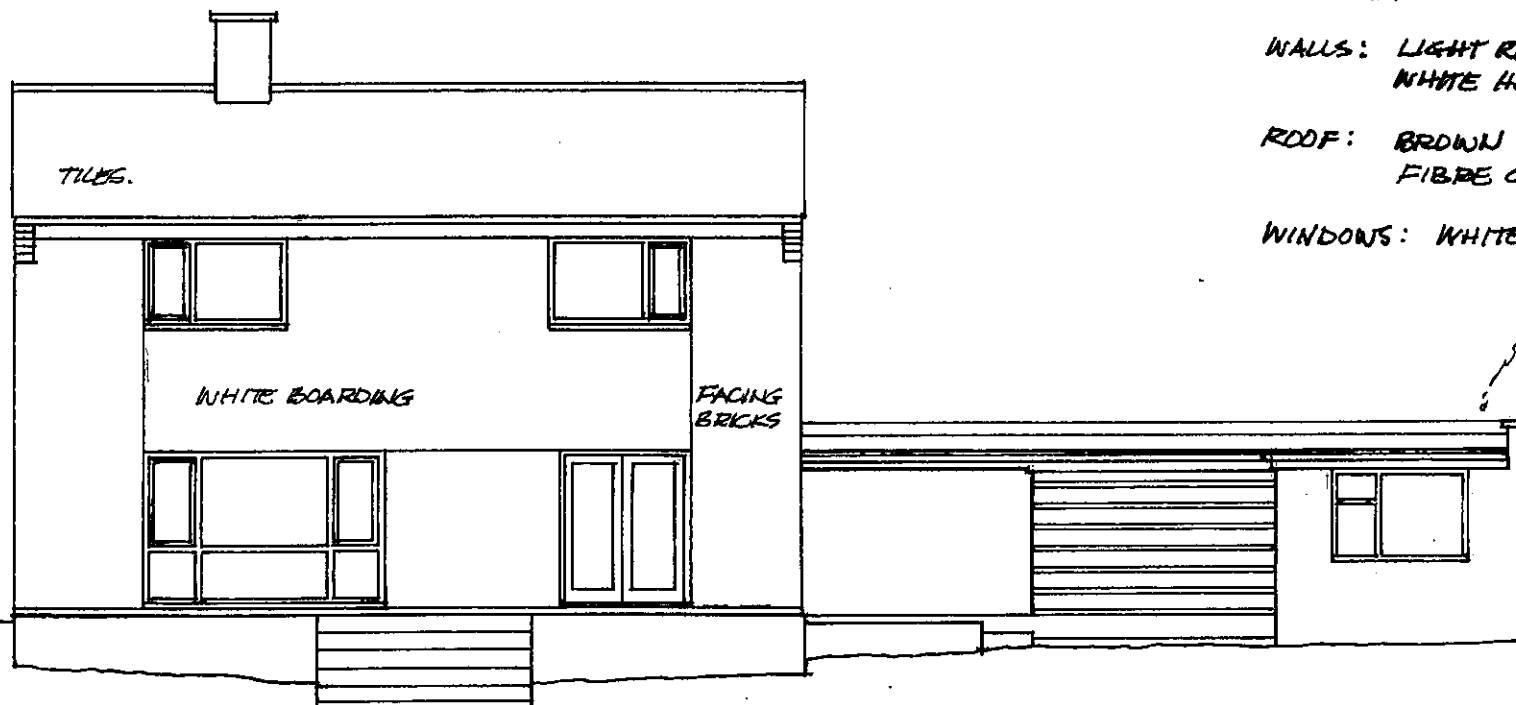


REAR: (SOUTH)

MATERIALS:


WALLS: LIGHT RED MULTI FACING BRICKS.
WHITE HORIZONTAL BOARDING.

ROOF: BROWN INTERLOCKING TILES.
FIBRE CEMENT SLATES.

WINDOWS: WHITE UPVC.

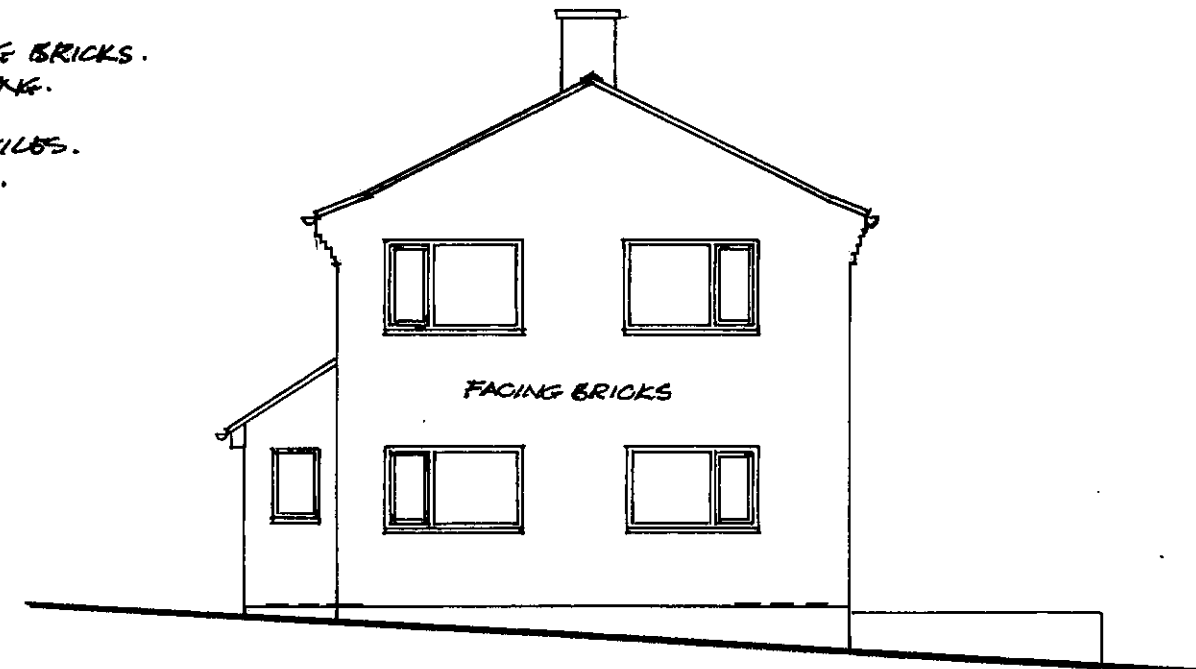

SIDE: (WEST)

 

ORIGINAL AT A3

EXISTING:

MARTIN LLOYD ASSOCIATES

67 Ashley Drive South, Ringwood, Hants. BH24 2JP. 01425 291693 art@mladesign.co.uk

Project

MOUNT SKIPPET
STARTING LAKE

Title

EXISTING
ELEVATIONS


Scale 1:100

Date 04/24

No. 624

Dwg. D-05

Rev.

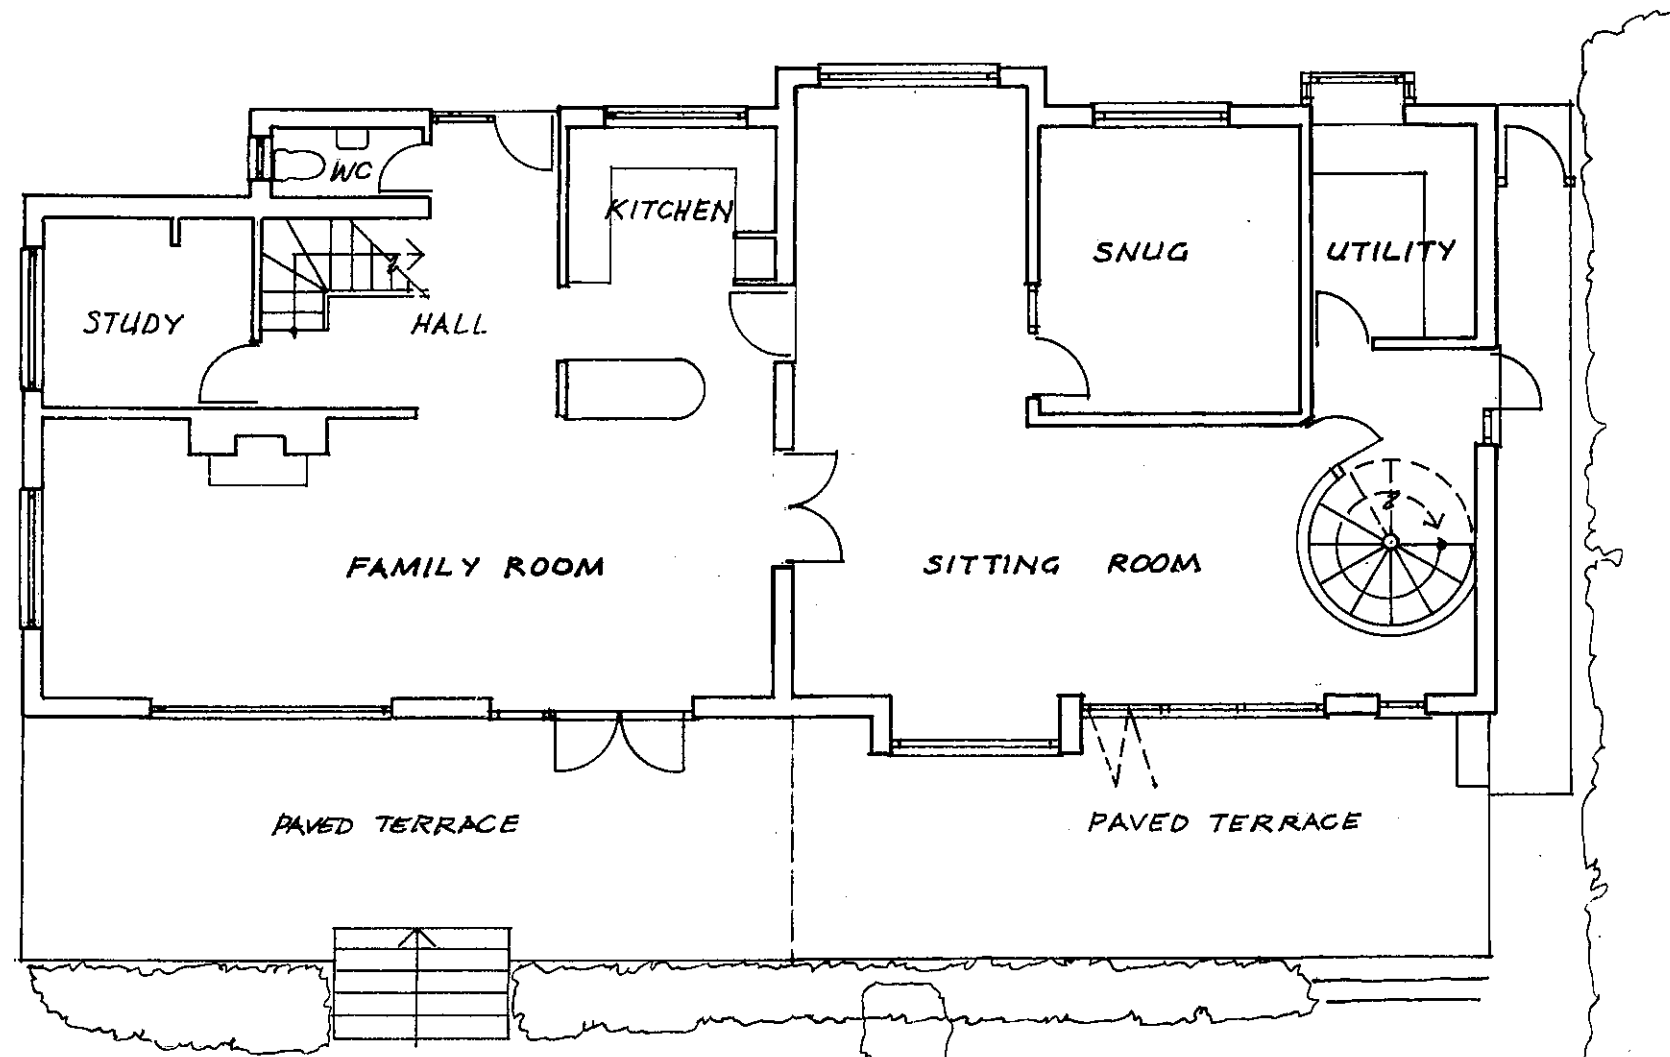

GROUND FLOOR: 11100



ORIGINAL AT A3.

PROPOSED:

MARTIN LLOYD ASSOCIATES

67 Ashley Drive South, Ringwood, Hants. BH24 2JP. 01425 291693 art@mladesign.co.uk

Project

MOUNT SKIPPET
STARTINS LANE

Title

PROPOSED
GROUND FLOOR


Scale 1:100

Date 04/24


No. 624

Dwg. D-06

Rev.

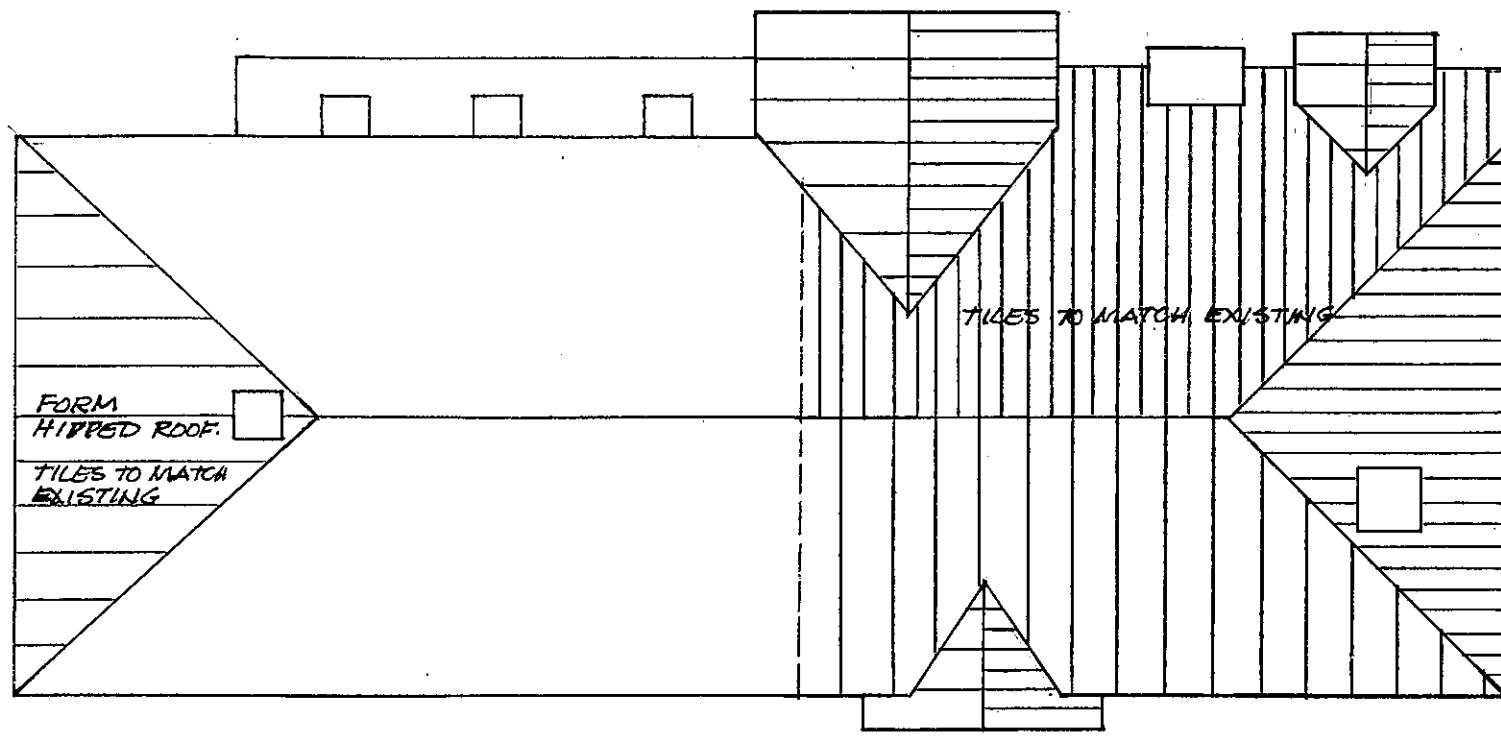

ROOF PLAN: 1:100

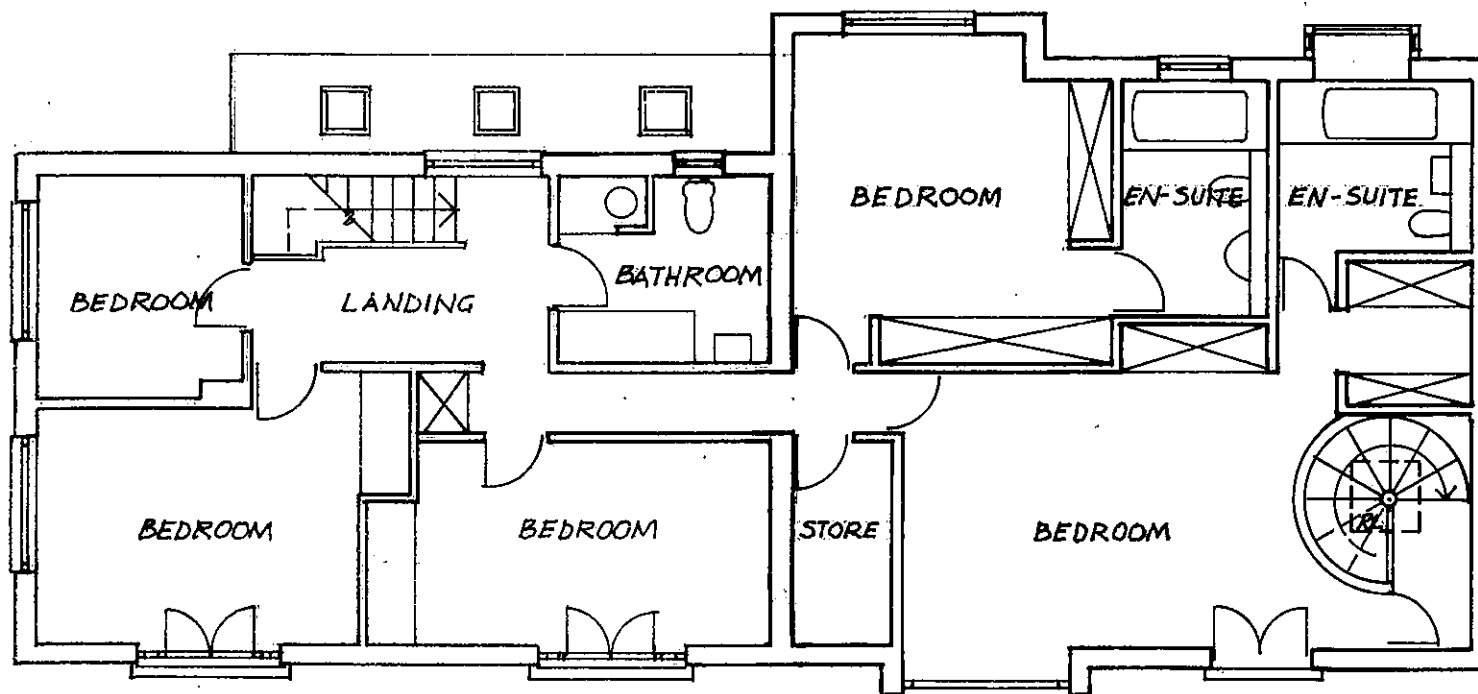

FIRST FLOOR PLAN: 1:100



ORIGINAL AT A3

PROPOSED:

MARTIN LLOYD ASSOCIATES

67 Ashley Drive South, Ringwood, Hants. BH24 2JP. 01425 291693 art@mladesign.co.uk

Project

MOUNT SKIPPET
STARTING LANE

Title

PROPOSED ROOF
& FIRST FLOOR PLAN


Scale 1:100

Date 04/'24

No. 624

Dwg. D-07

Rev

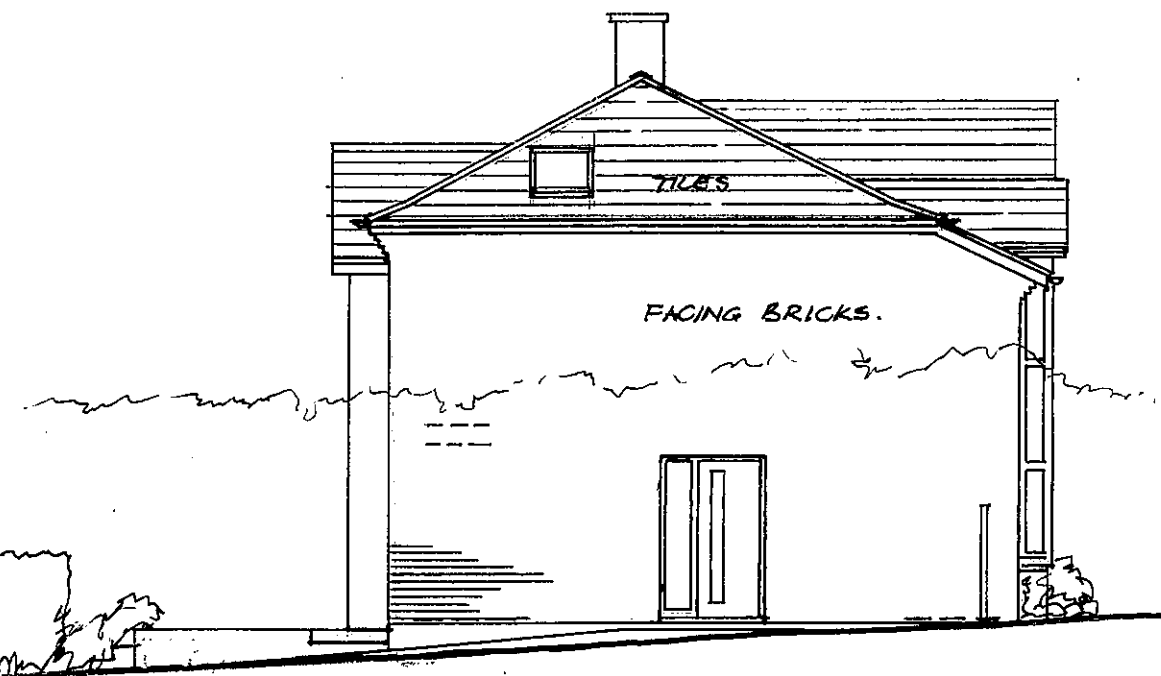


SIDE: (EAST.)




FRONT: (NORTH)



REAR: (SOUTH)

 

- MATERIALS:**
- ROOF: INTERLOCKING TILES TO MATCH EXISTING.
 - WALLS: FACING BRICKS TO MATCH EXISTING. WHITE HORIZONTAL BOARDING.
 - WINDOWS: WHITE UPVC.

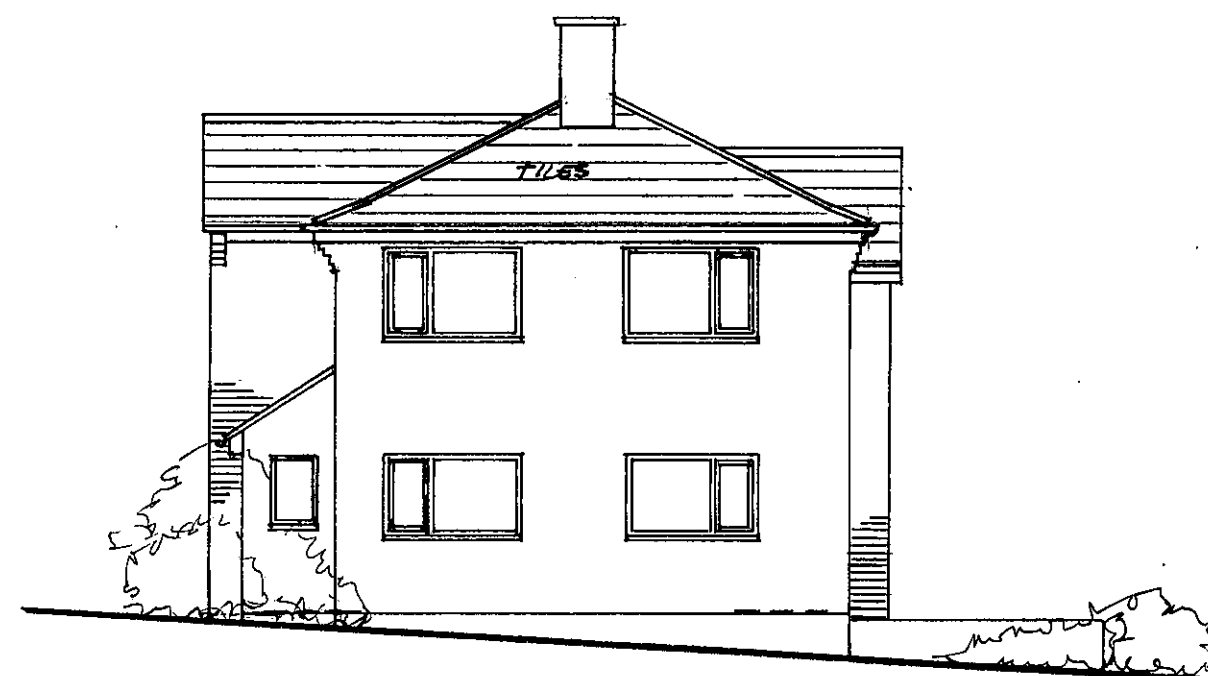

SIDE: (WEST)

PROPOSED:

MARTIN LLOYD ASSOCIATES			
67 Ashley Drive South, Ringwood, Hants. BH24 2JP. 01425 291693 art@mladesign.co.uk			
Project	Title	Scale 1:100	No. 624
MOUNT SKIPPET STARTINS LANE	PROPOSED ELEVATIONS	Date 04/24	Dwg. D-08
			Rev.