


Existing Ground Floor Plan



Existing Roof Plan

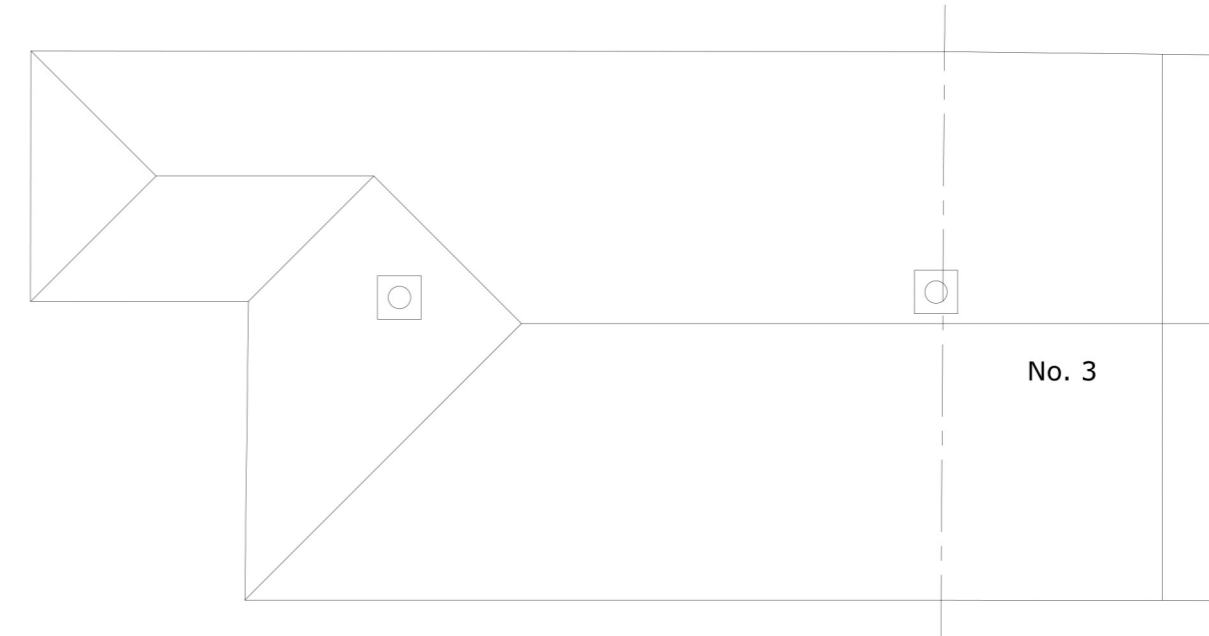

Existing Front Elevation



Existing Side Elevation



Existing Rear Elevation



Project
1 Surly Hall Walk,
Windsor

Client
Private

Project No 437	Drawing Title Existing Drawings	Scale 1:100@A2
DWG Type PL	Rev 00	Status For Planning
Date 19/01/24	Drawn HO	Checked BW

Do not scale drawings. Use only the dimensions given. The Contractor to check site dimensions and report any variations or omissions to Willcox and Mellies. The drawing is Copyright of Willcox and Mellies and must not be reproduced or used without express permission. Wam Architecture is the trading name of Willcox and Mellies Ltd

wam
architecture
Castle Hill House, 12 Castle Hill,
Windsor, Berkshire, SL4 1PD

RIBA

www.Wamarchitecture.com